

THIS PLAN FOR WATER LOCATION PURPOSES ONLY

CONTINUED ON SHEET 19

WATER PLAN
Manors at Royall Springs
93-3774 FEB. 10, 1994


RIDGETOP ESTATES PLAT ONE
BOOK 31 PAGE 241
ZONED R-4 PUD
CITY OF O'FALLON

COMMON
GROUND "D"

25 YEAR
H.W. 530.43
DRY
DETENTION
BASIN

CONTINUED ON SHEET 21

CONTINUED ON SHEET 18

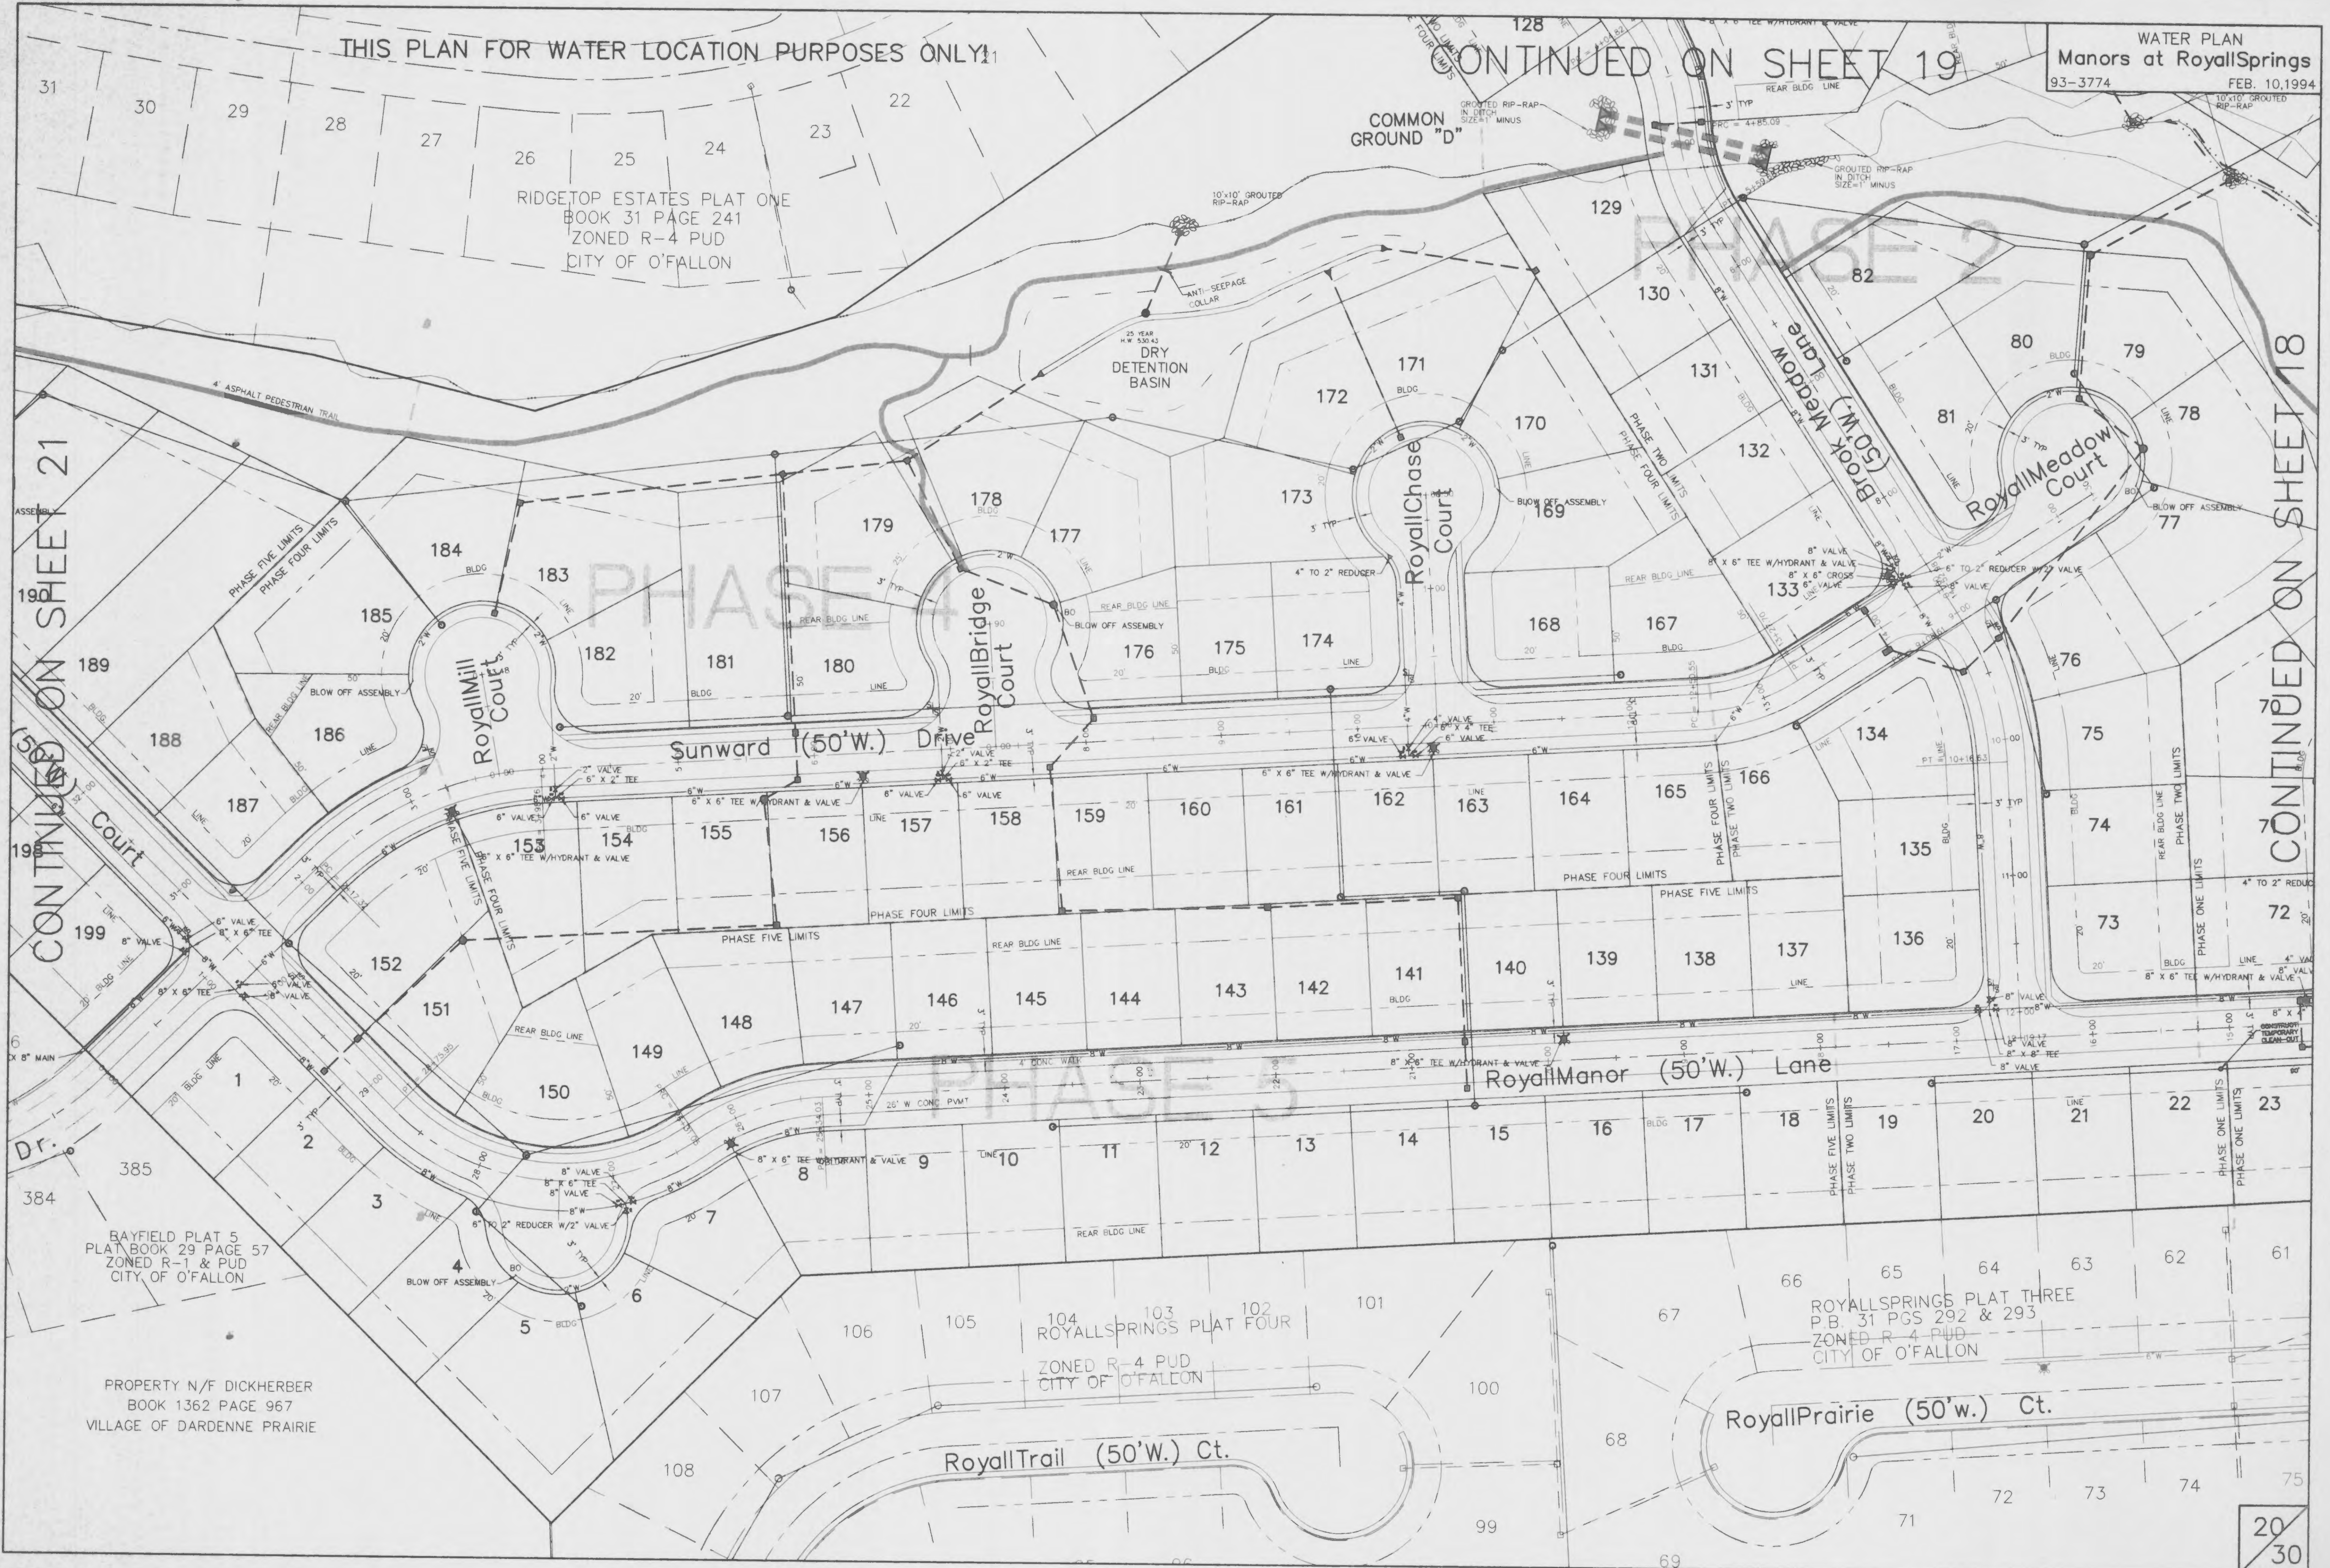

BAYFIELD PLAT 5
PLAT BOOK 29 PAGE 57
ZONED R-1 & PUD
CITY OF O'FALLON

PROPERTY N/F DICKHERBER
BOOK 1362 PAGE 967
VILLAGE OF DARDENNE PRAIRIE

ROYALLSPRINGS PLAT FOUR
ZONED R-4 PUD
CITY OF O'FALLON

ROYALLSPRINGS PLAT THREE
P.B. 31 PGS 292 & 293
ZONED R-4 PUD
CITY OF O'FALLON

20
30