


CONTINUED ON SHEET 23

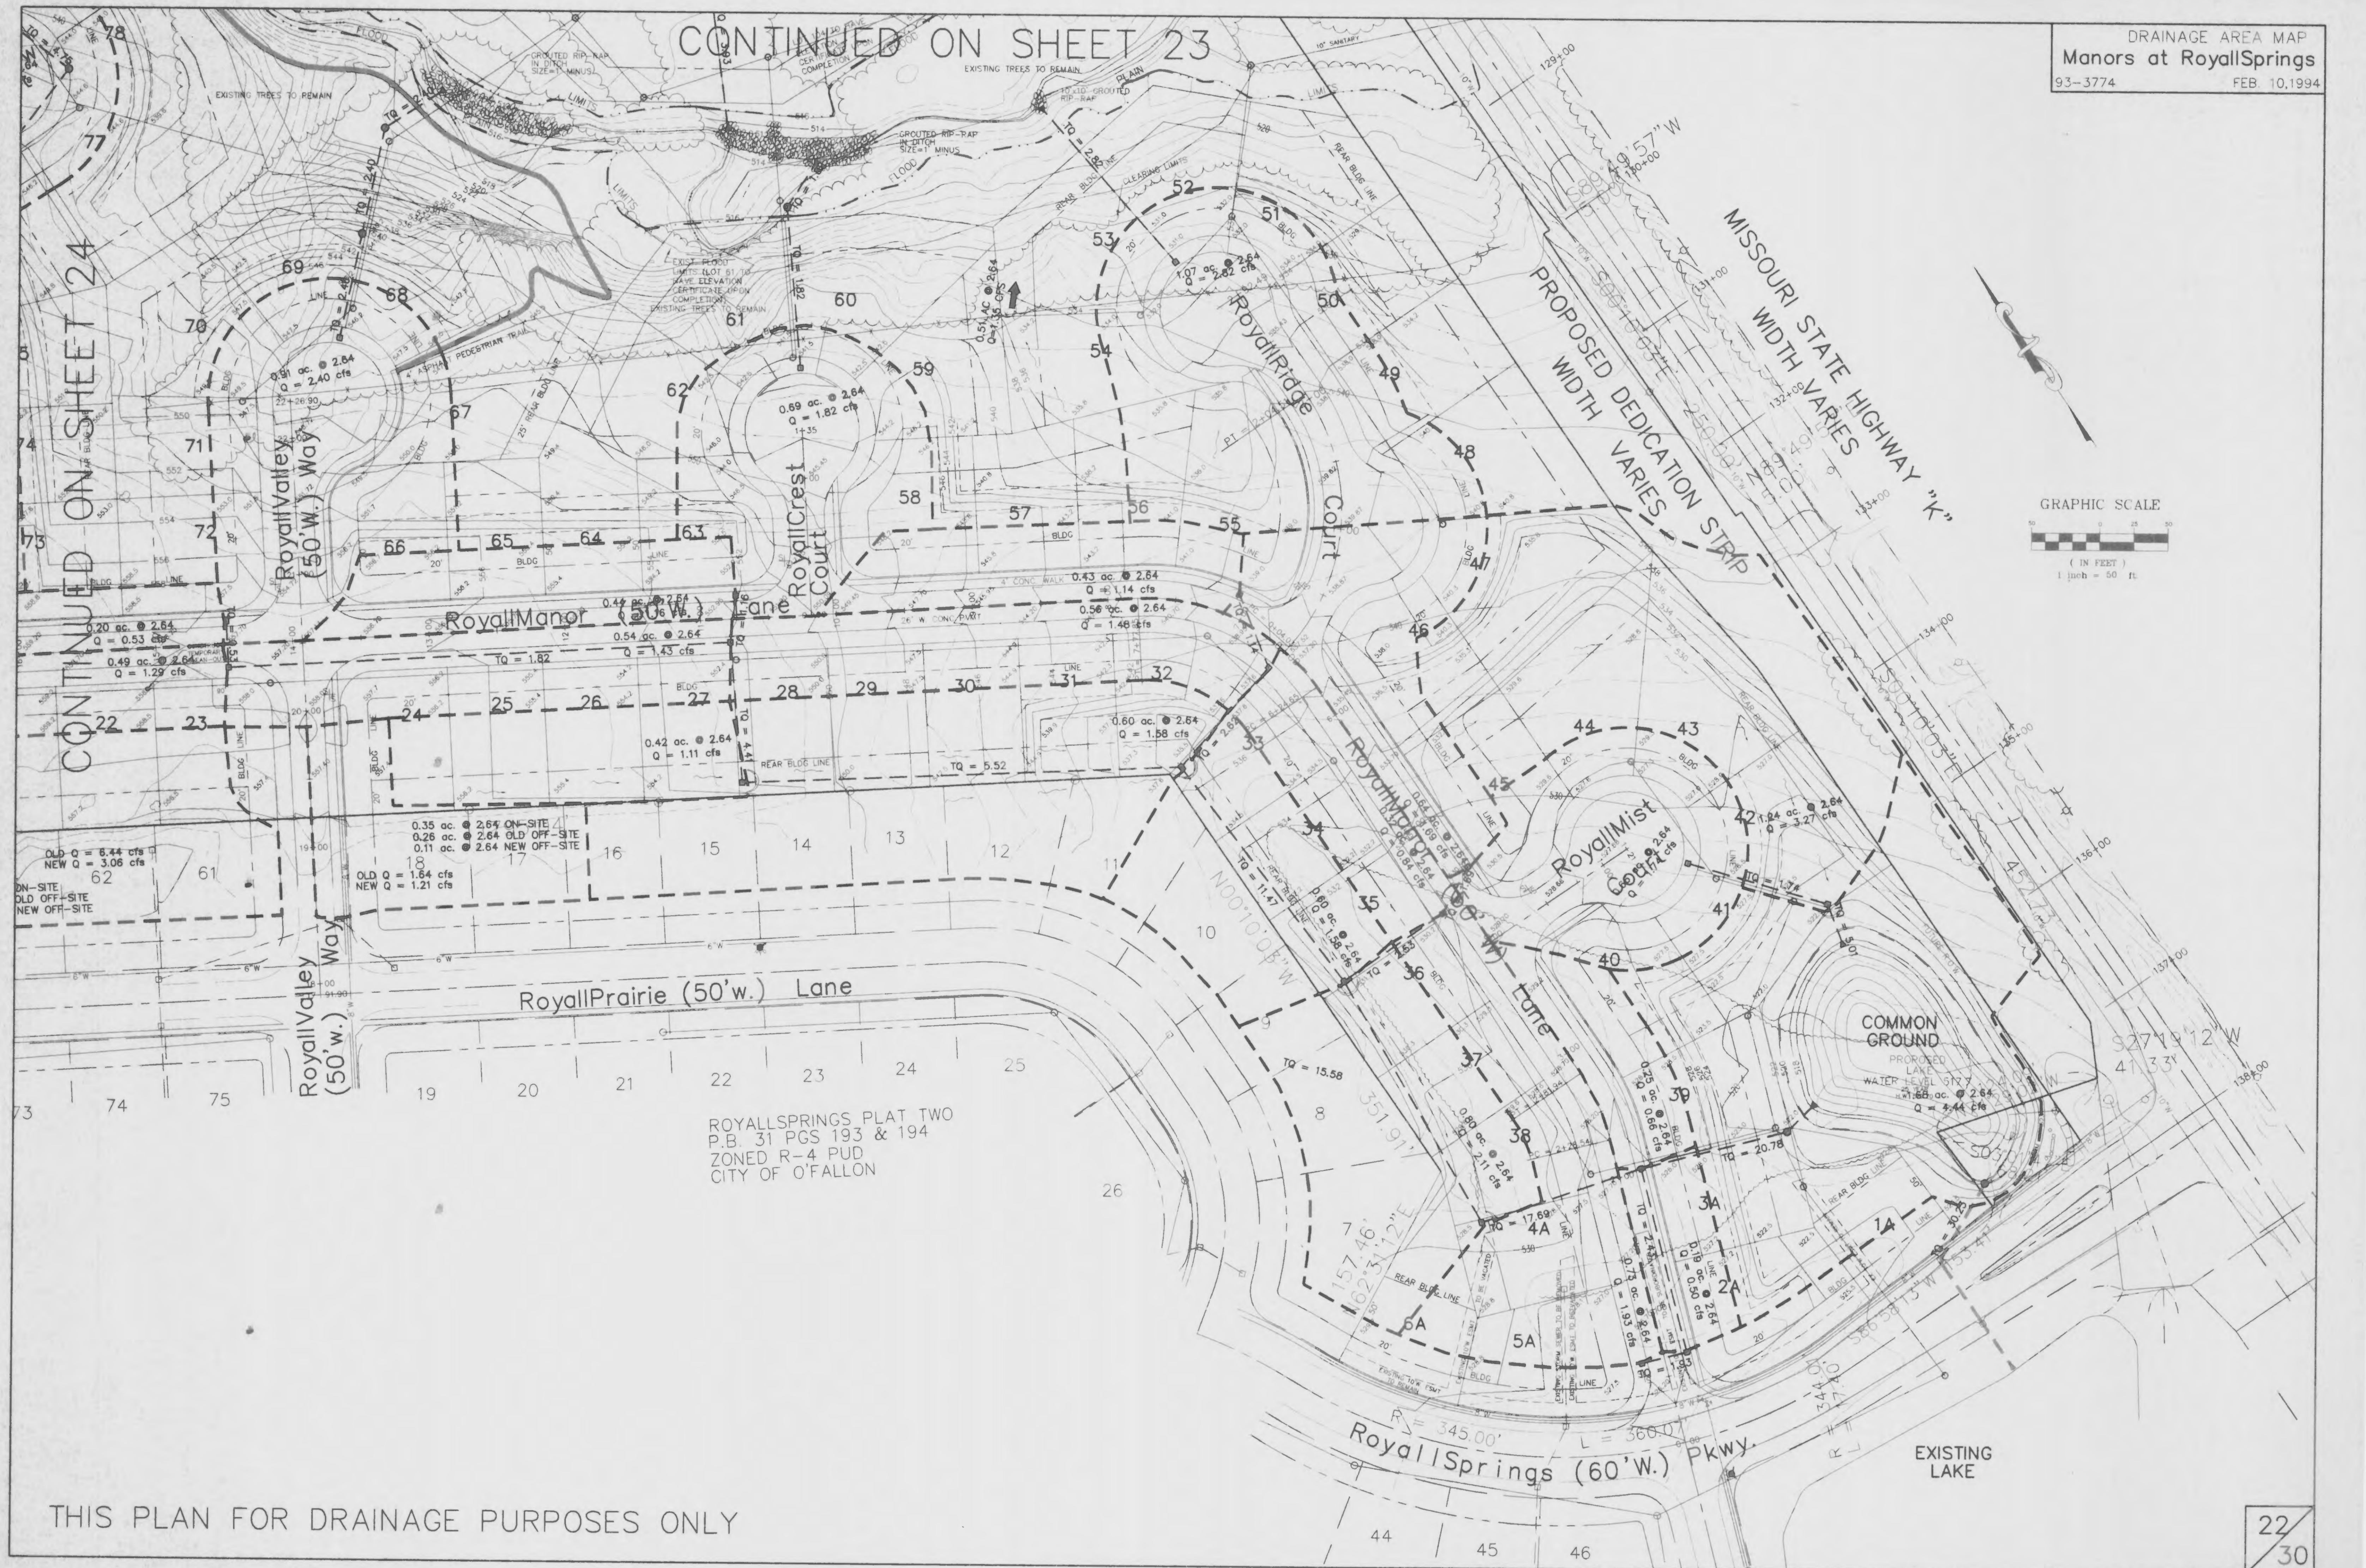

ON-SITE  
OLD OFF-SITE  
NEW OFF-SITE

0.35 ac. @ 2.64 ON-SITE  
0.26 ac. @ 2.64 OLD OFF-SITE  
0.11 ac. @ 2.64 NEW OFF-SITE

RoyallPrairie (50'w.) Lane

ROYALLSPRINGS PLAT TWO  
P.B. 31 PGS 193 & 194  
ZONED R-4 PUD  
CITY OF O'FALLON

RoyallSprings (60'w.) Pkwy.

THIS PLAN FOR DRAINAGE PURPOSES ONLY