


CONTINUED ON SHEET 3

CONTINUED ON SHEET 4

PHASE 1

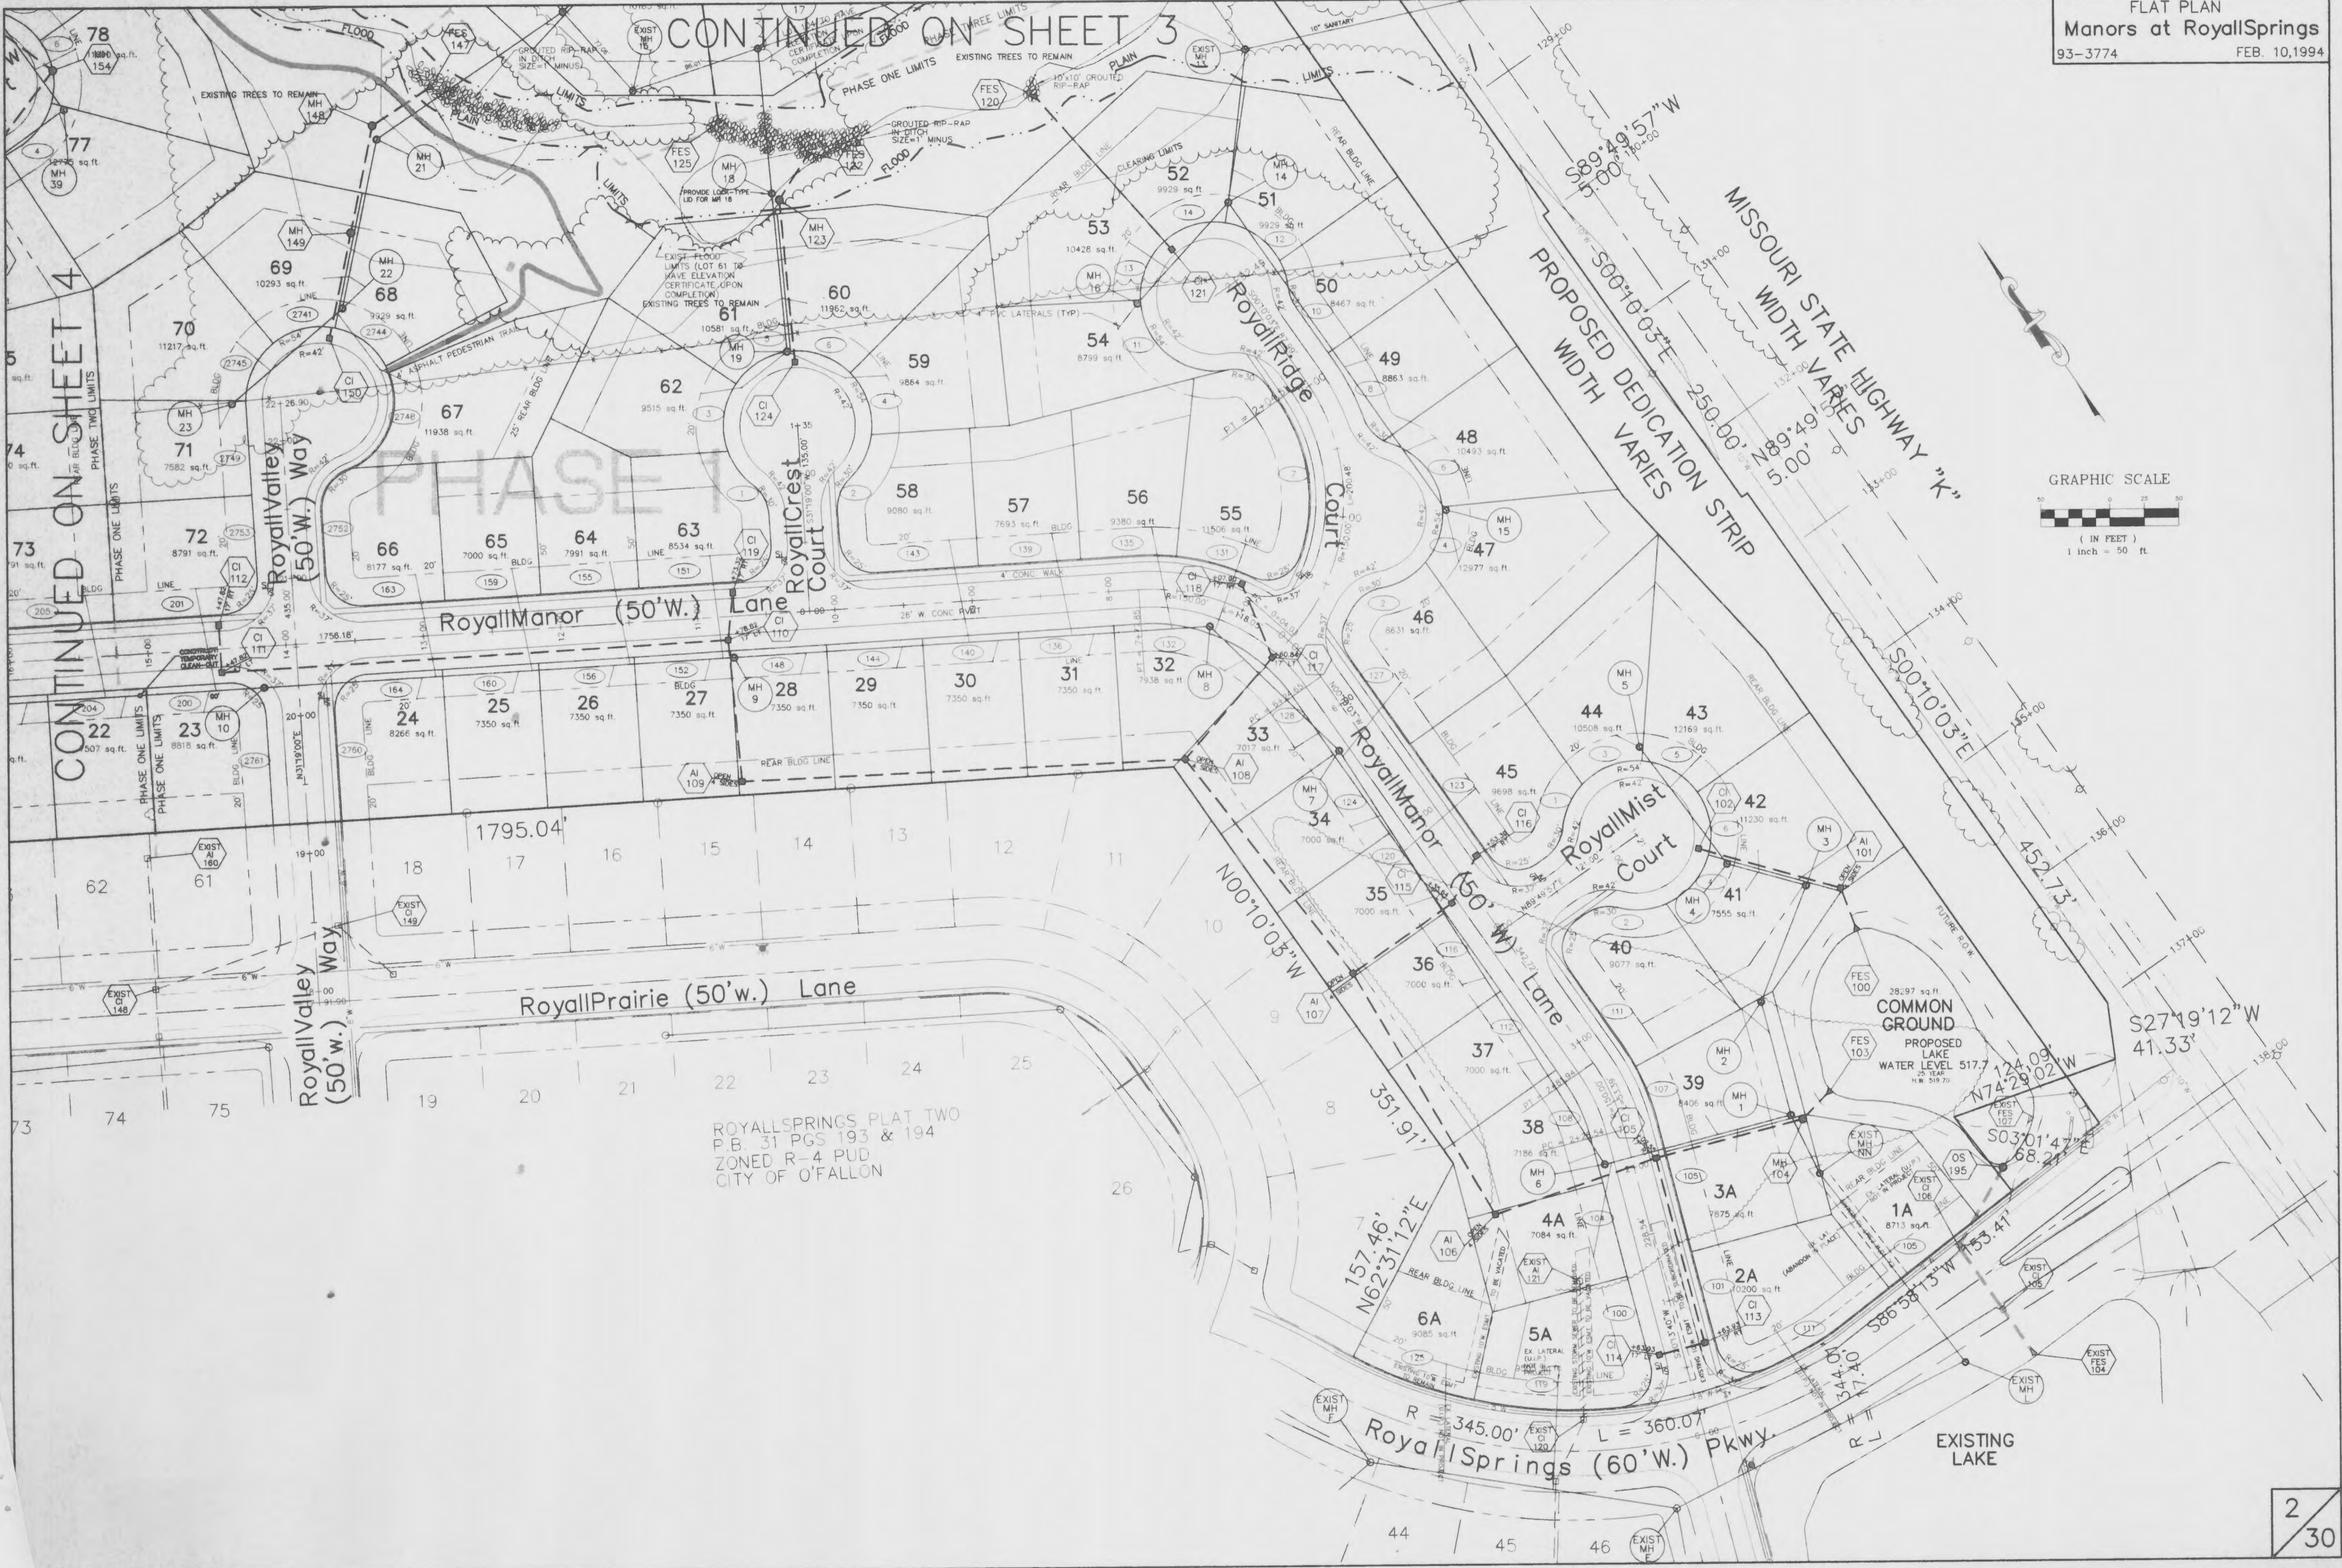

ROYALLSPRINGS PLAT TWO  
 P.B. 31 PGS 193 & 194  
 ZONED R-4 PUD  
 CITY OF O'FALLON