


**LOCATION MAP**

- Sheet 1 Flat Plan
- Sheet 2 Plan & Profile (sanitary)
- Sheet 3 Street Profiles
- Sheet 4 Street Profiles
- Sheet 5 Sanitary & Storm Sewer Profiles
- Sheet 6 Grading Plan
- Detail sheets

**ENTRANCE PLAN**

RUNNY MEADE ESTATES  
Mobil Home Sales Lot  
O'Fallon, Mo. St. Charles County

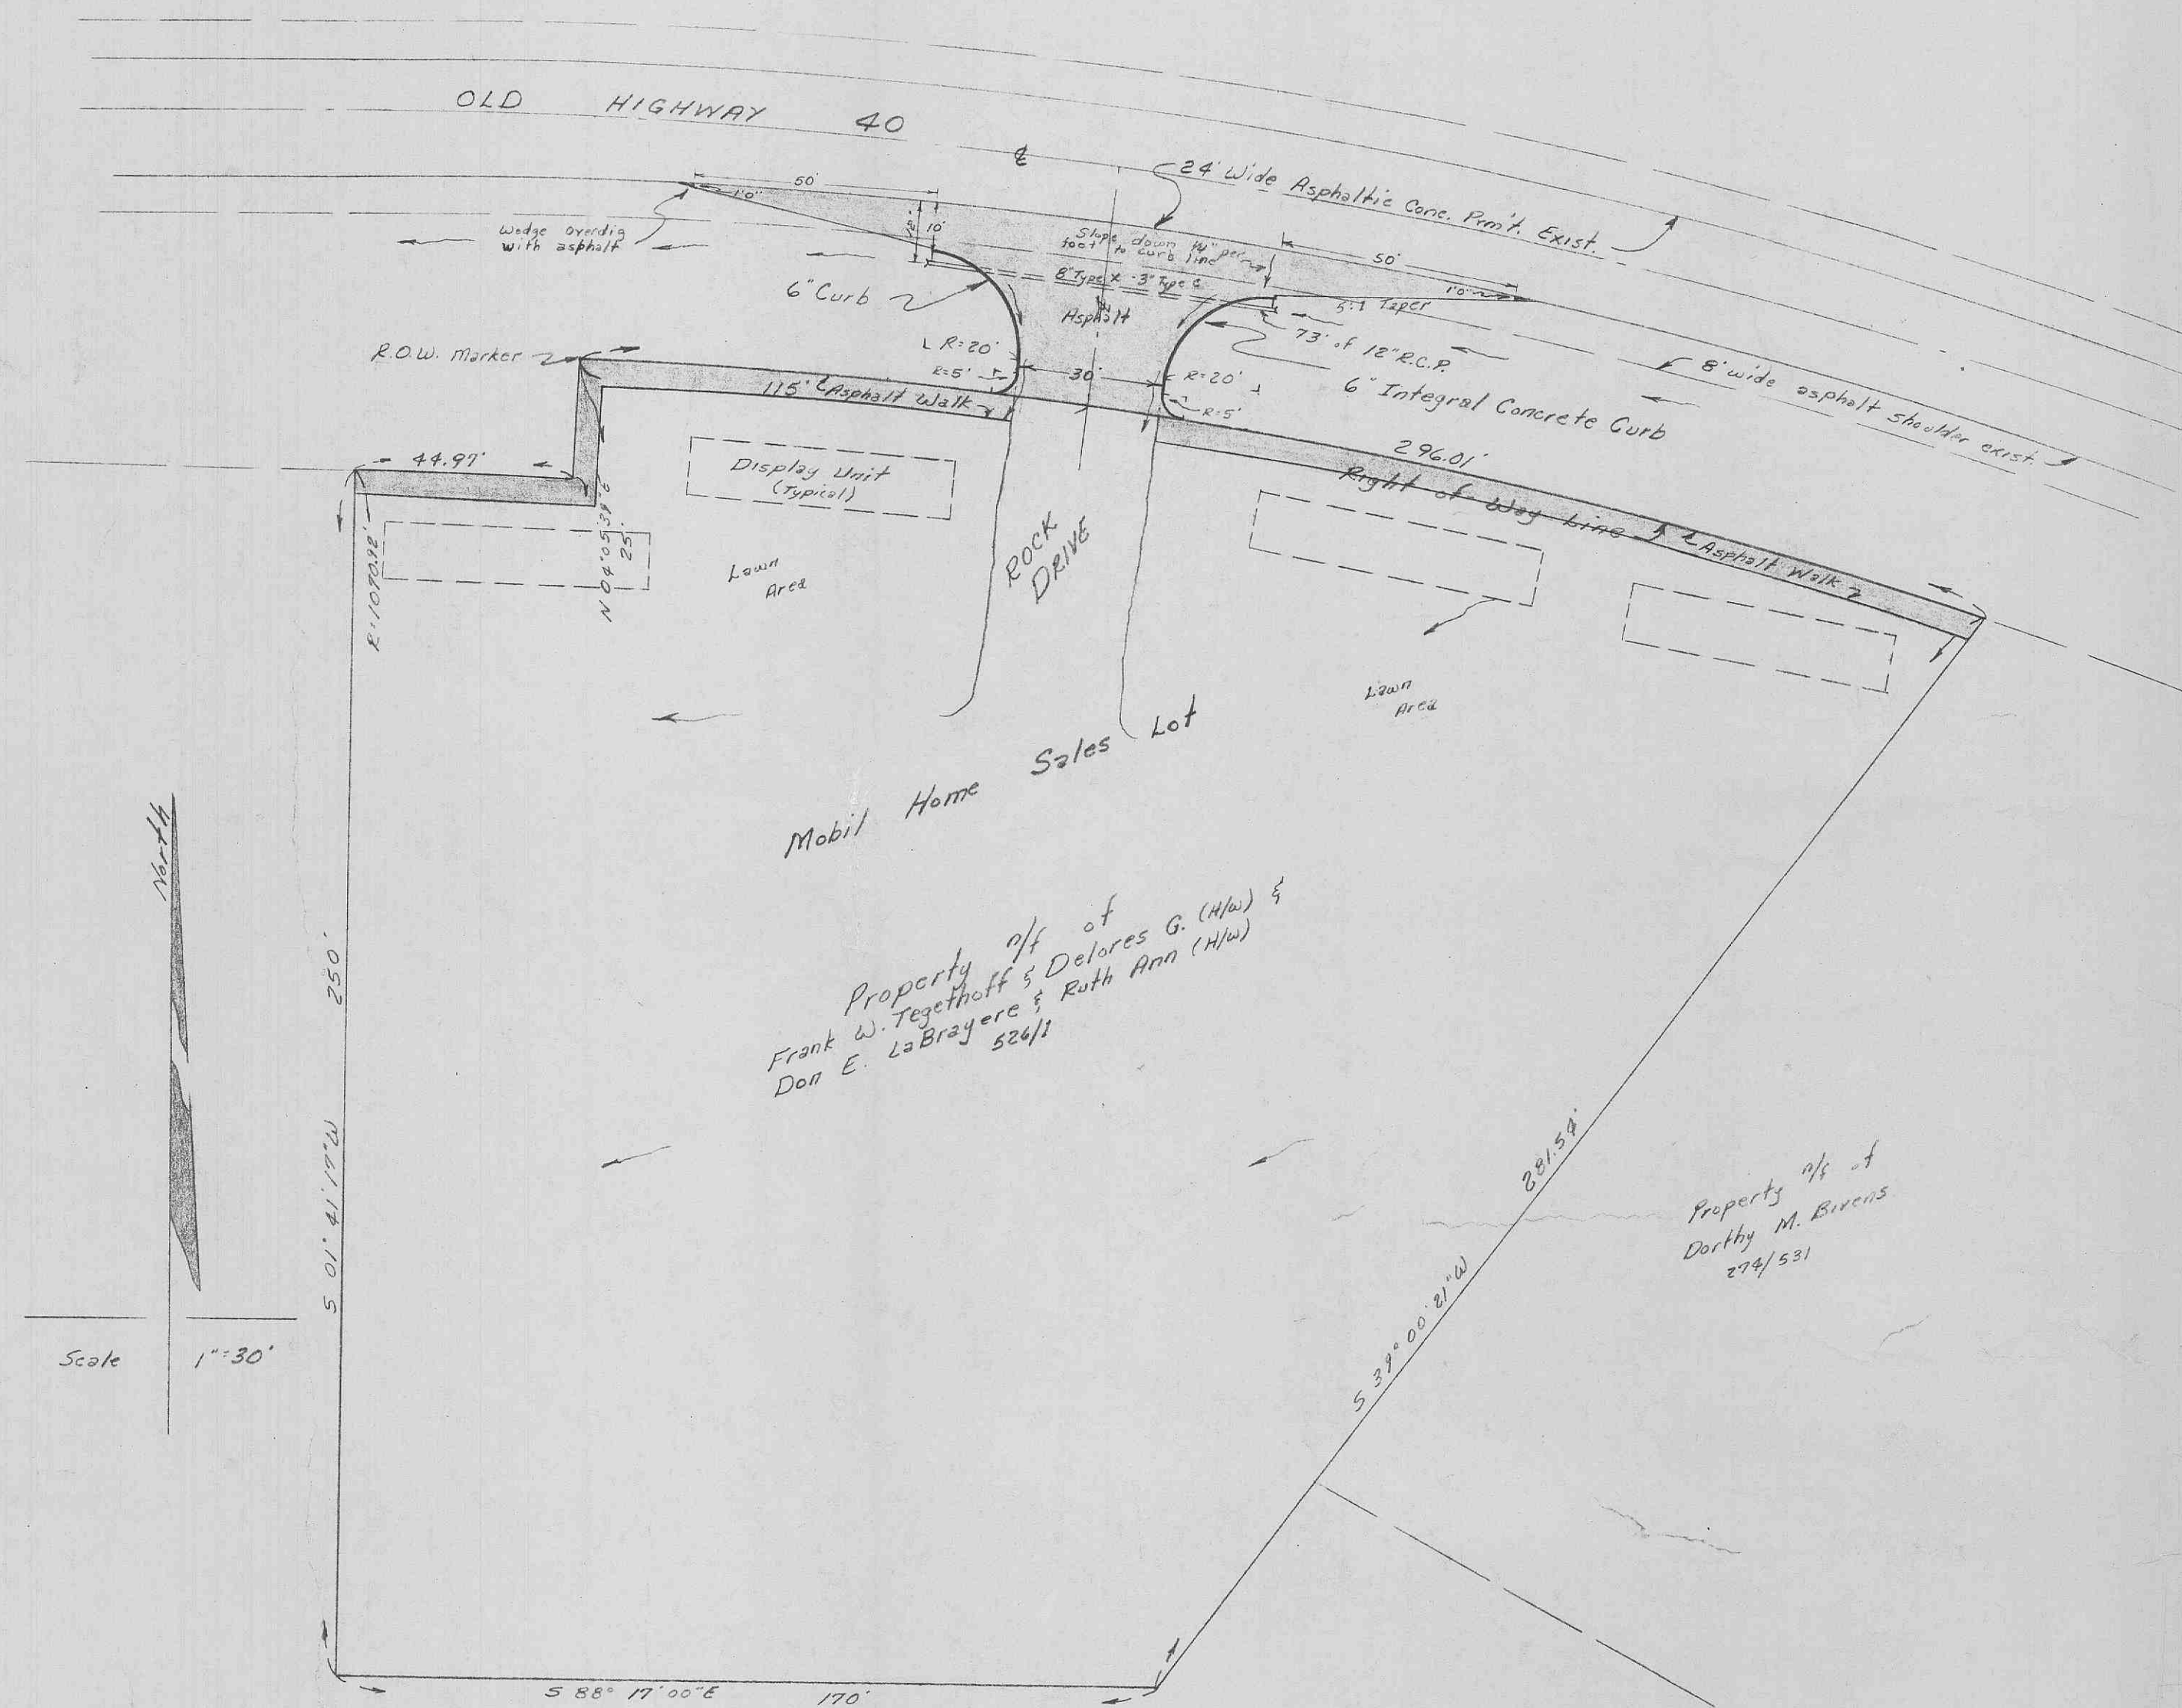

PERMIT To Be Issued To:  
 RUNNY MEADE ESTATES  
 346 Taylor Rd  
 Bridgeton, Missouri 63044  
 Phone HA7-0444

PREPARED By:  
 THE STERLING CO.  
 3460 Hollenberg Drive  
 Bridgeton, Mo. 63044  
 Phone 139-0440

*Stirling Kennedy*  
 President 6/943

