


Flat Plan  
RUNNY MEADE  
Section 1

Sept 15, 1970  
Revised Oct 14, 1970  
Revised Jan 15, 1971  
Revised Jan 18, 1972  
Revised July 18, 1972

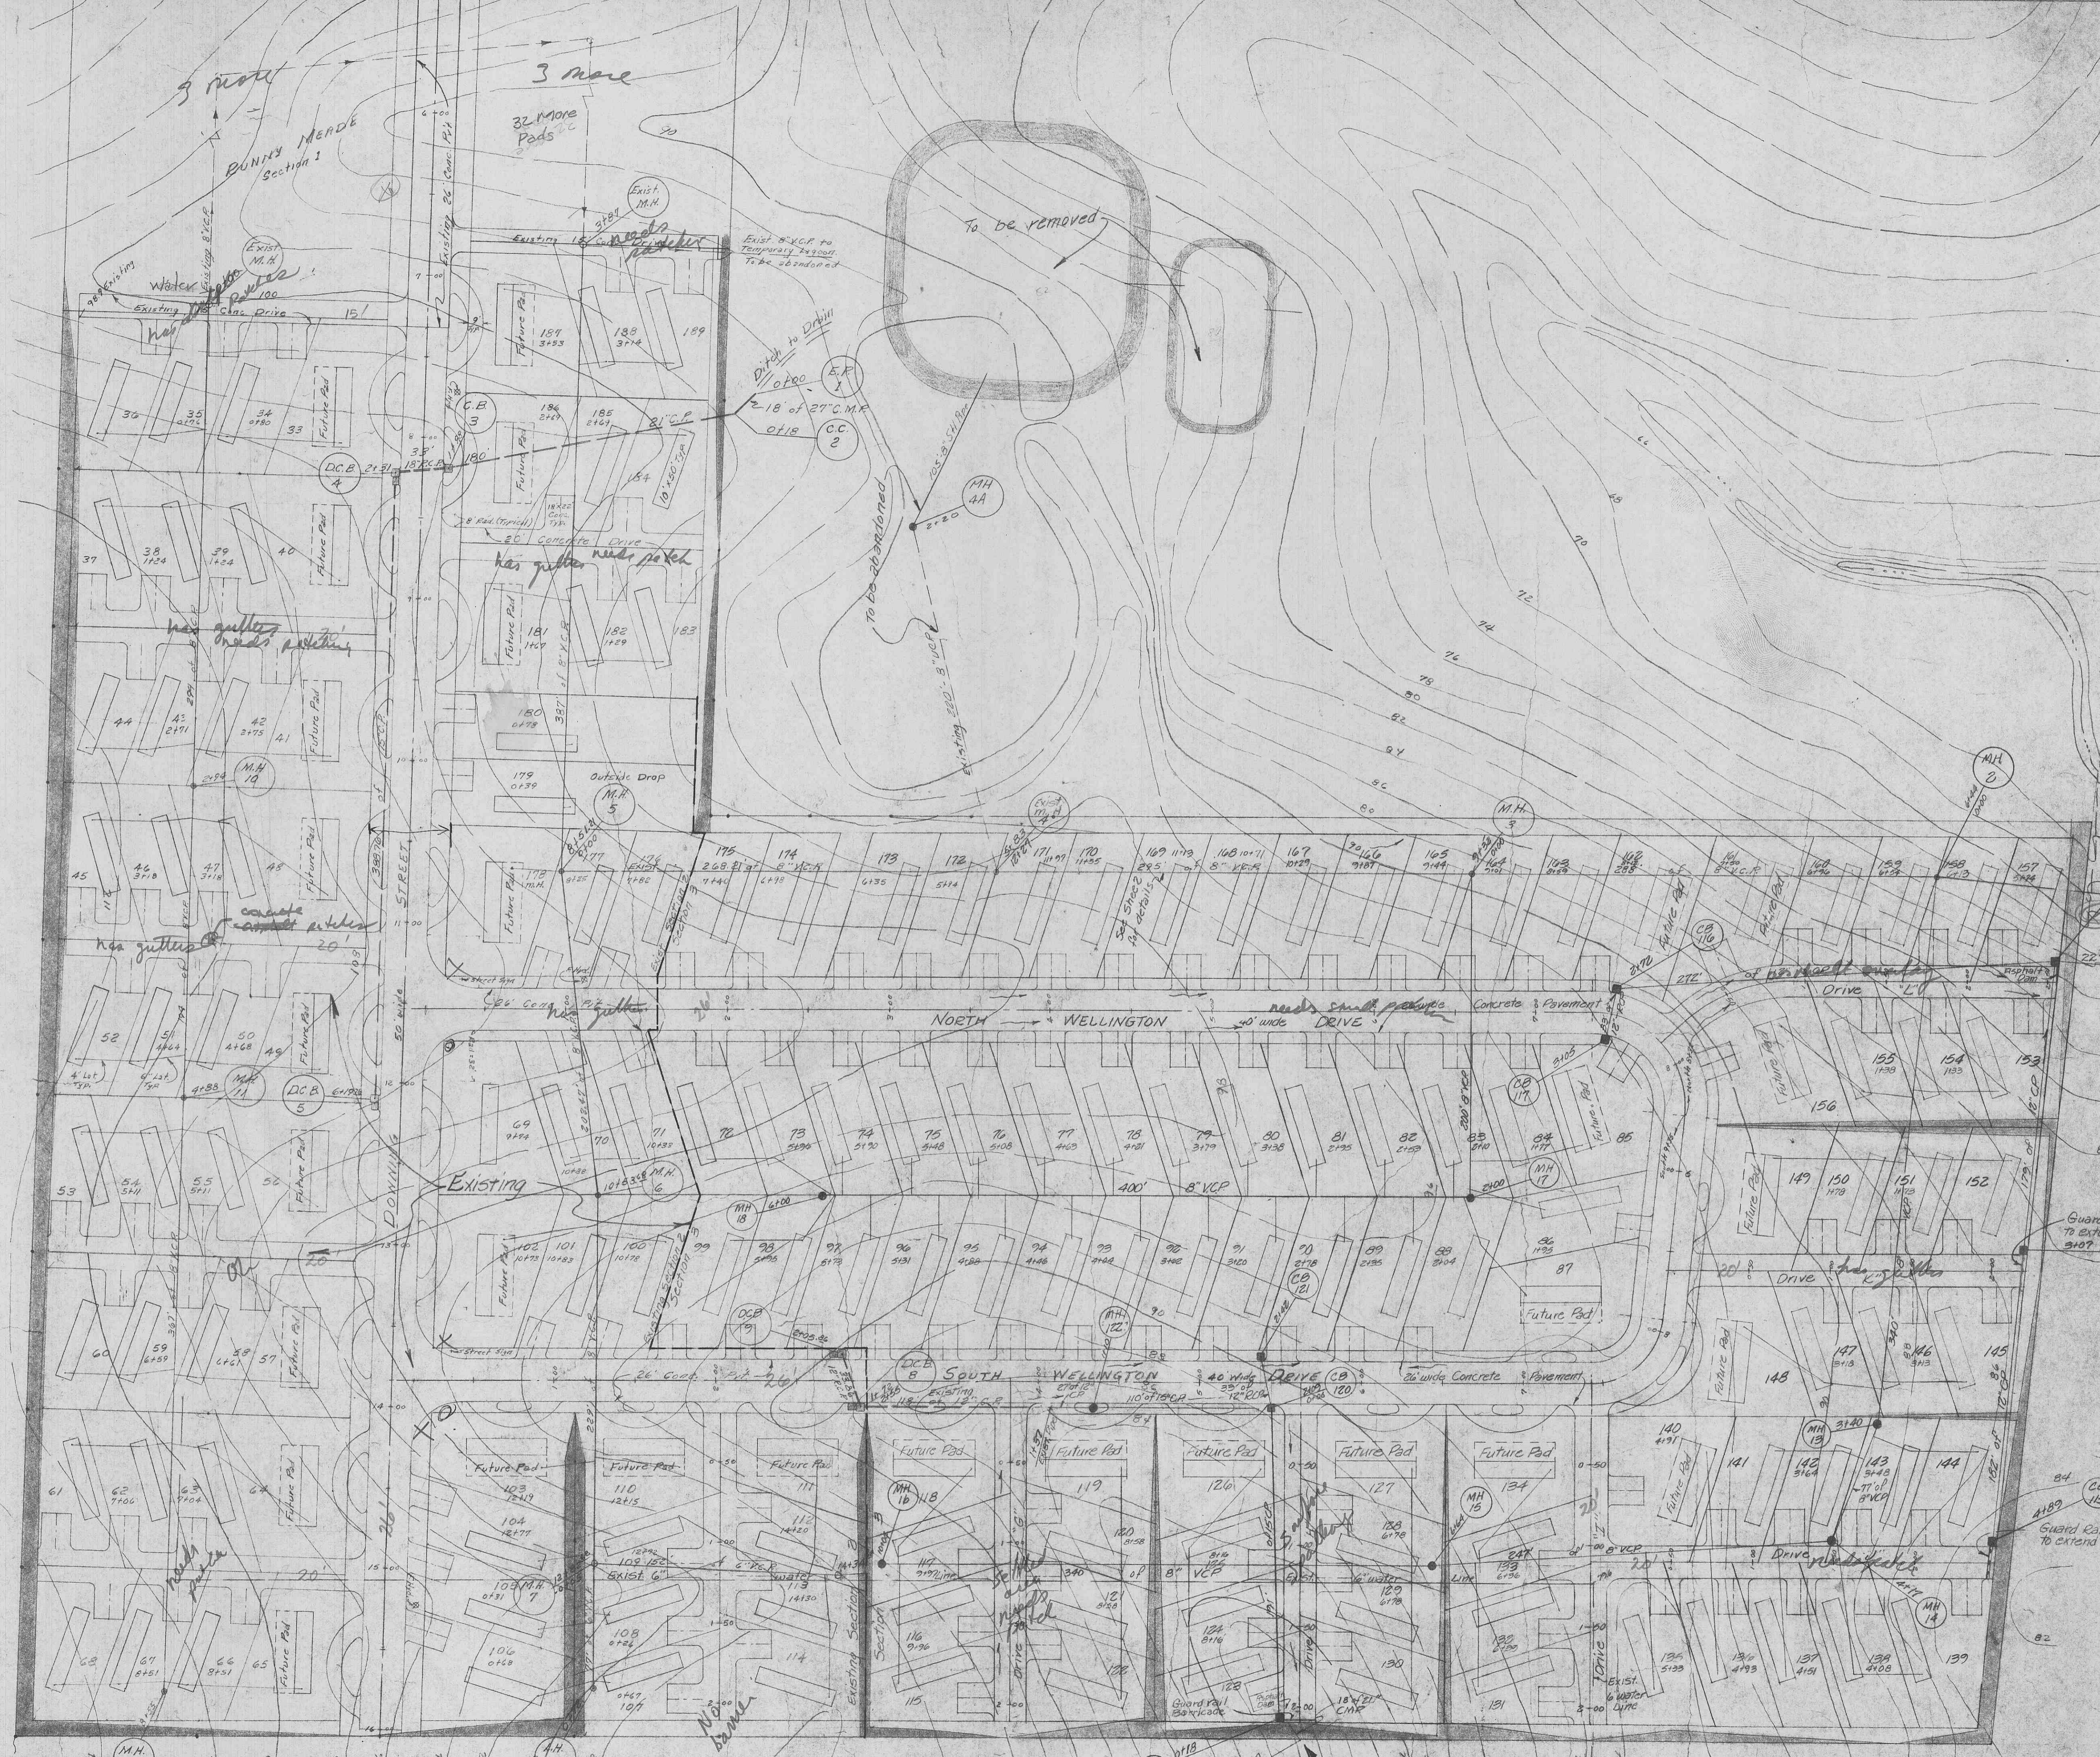

AS 5' x 13' 9"  
10 Rip-Rap Per Detail

AE-324  
Q=7.78

4' metro