


FED. ROAD DIST. No.	STATE	FEDERAL PROJ. NO.	FISCAL YEAR	SHEET No.	TOTAL SHEETS
---------------------	-------	-------------------	-------------	-----------	--------------

Sanitary & Storm Sewer Profile
 RUNNY MEADE
 #28130

DATE	
BY	
SURVEYED	
PLOTTED	
TEMPLATE	
NOTE BOOK	
NO.	
AREAS CHECKED	

DATE	
BY	
SURVEYED	
PLOTTED	
TEMPLATE	
NOTE BOOK	
NO.	
AREAS CHECKED	

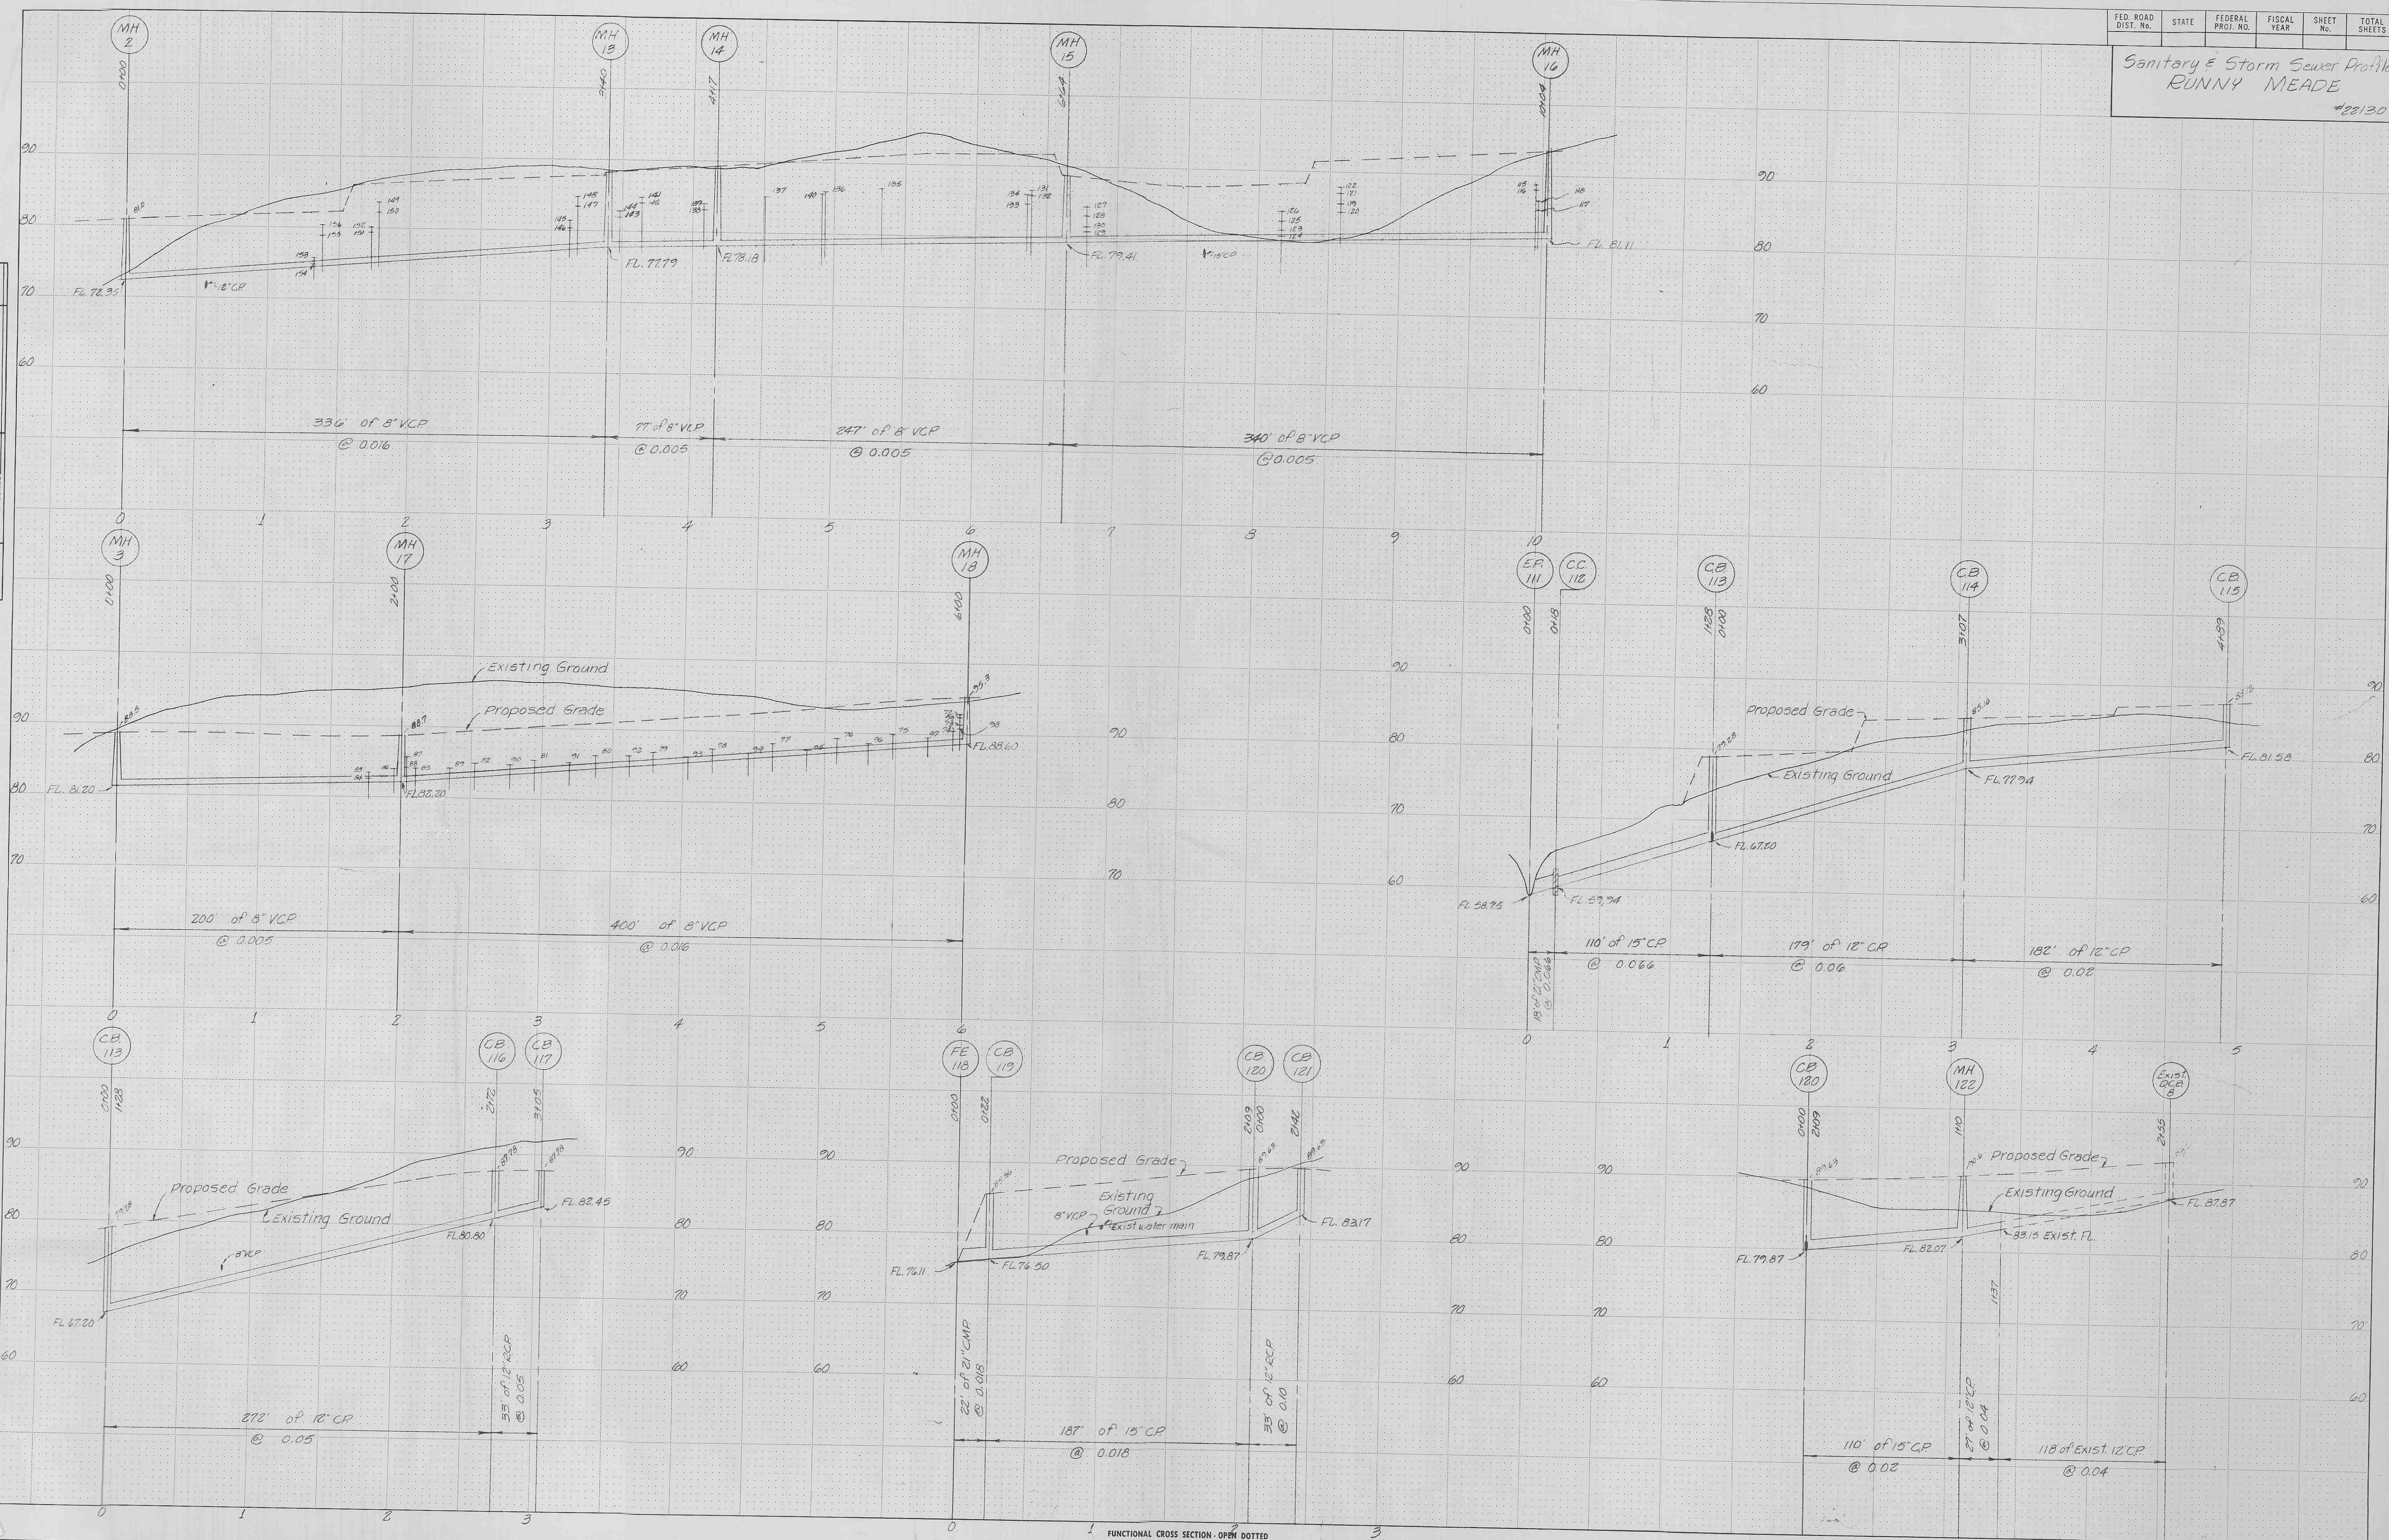

FUNCTIONAL CROSS SECTION - OPEN DOTTED
 ROGERS CO. - MINNEAPOLIS - ST. PAUL