


Flat Plan
BUNNY MEAD
Section 3

22130
Revised: Oct 1, 1970
Revised: Jan 15, 1971
Revised: Jan 18, 1972
Revised: July 18, 1972

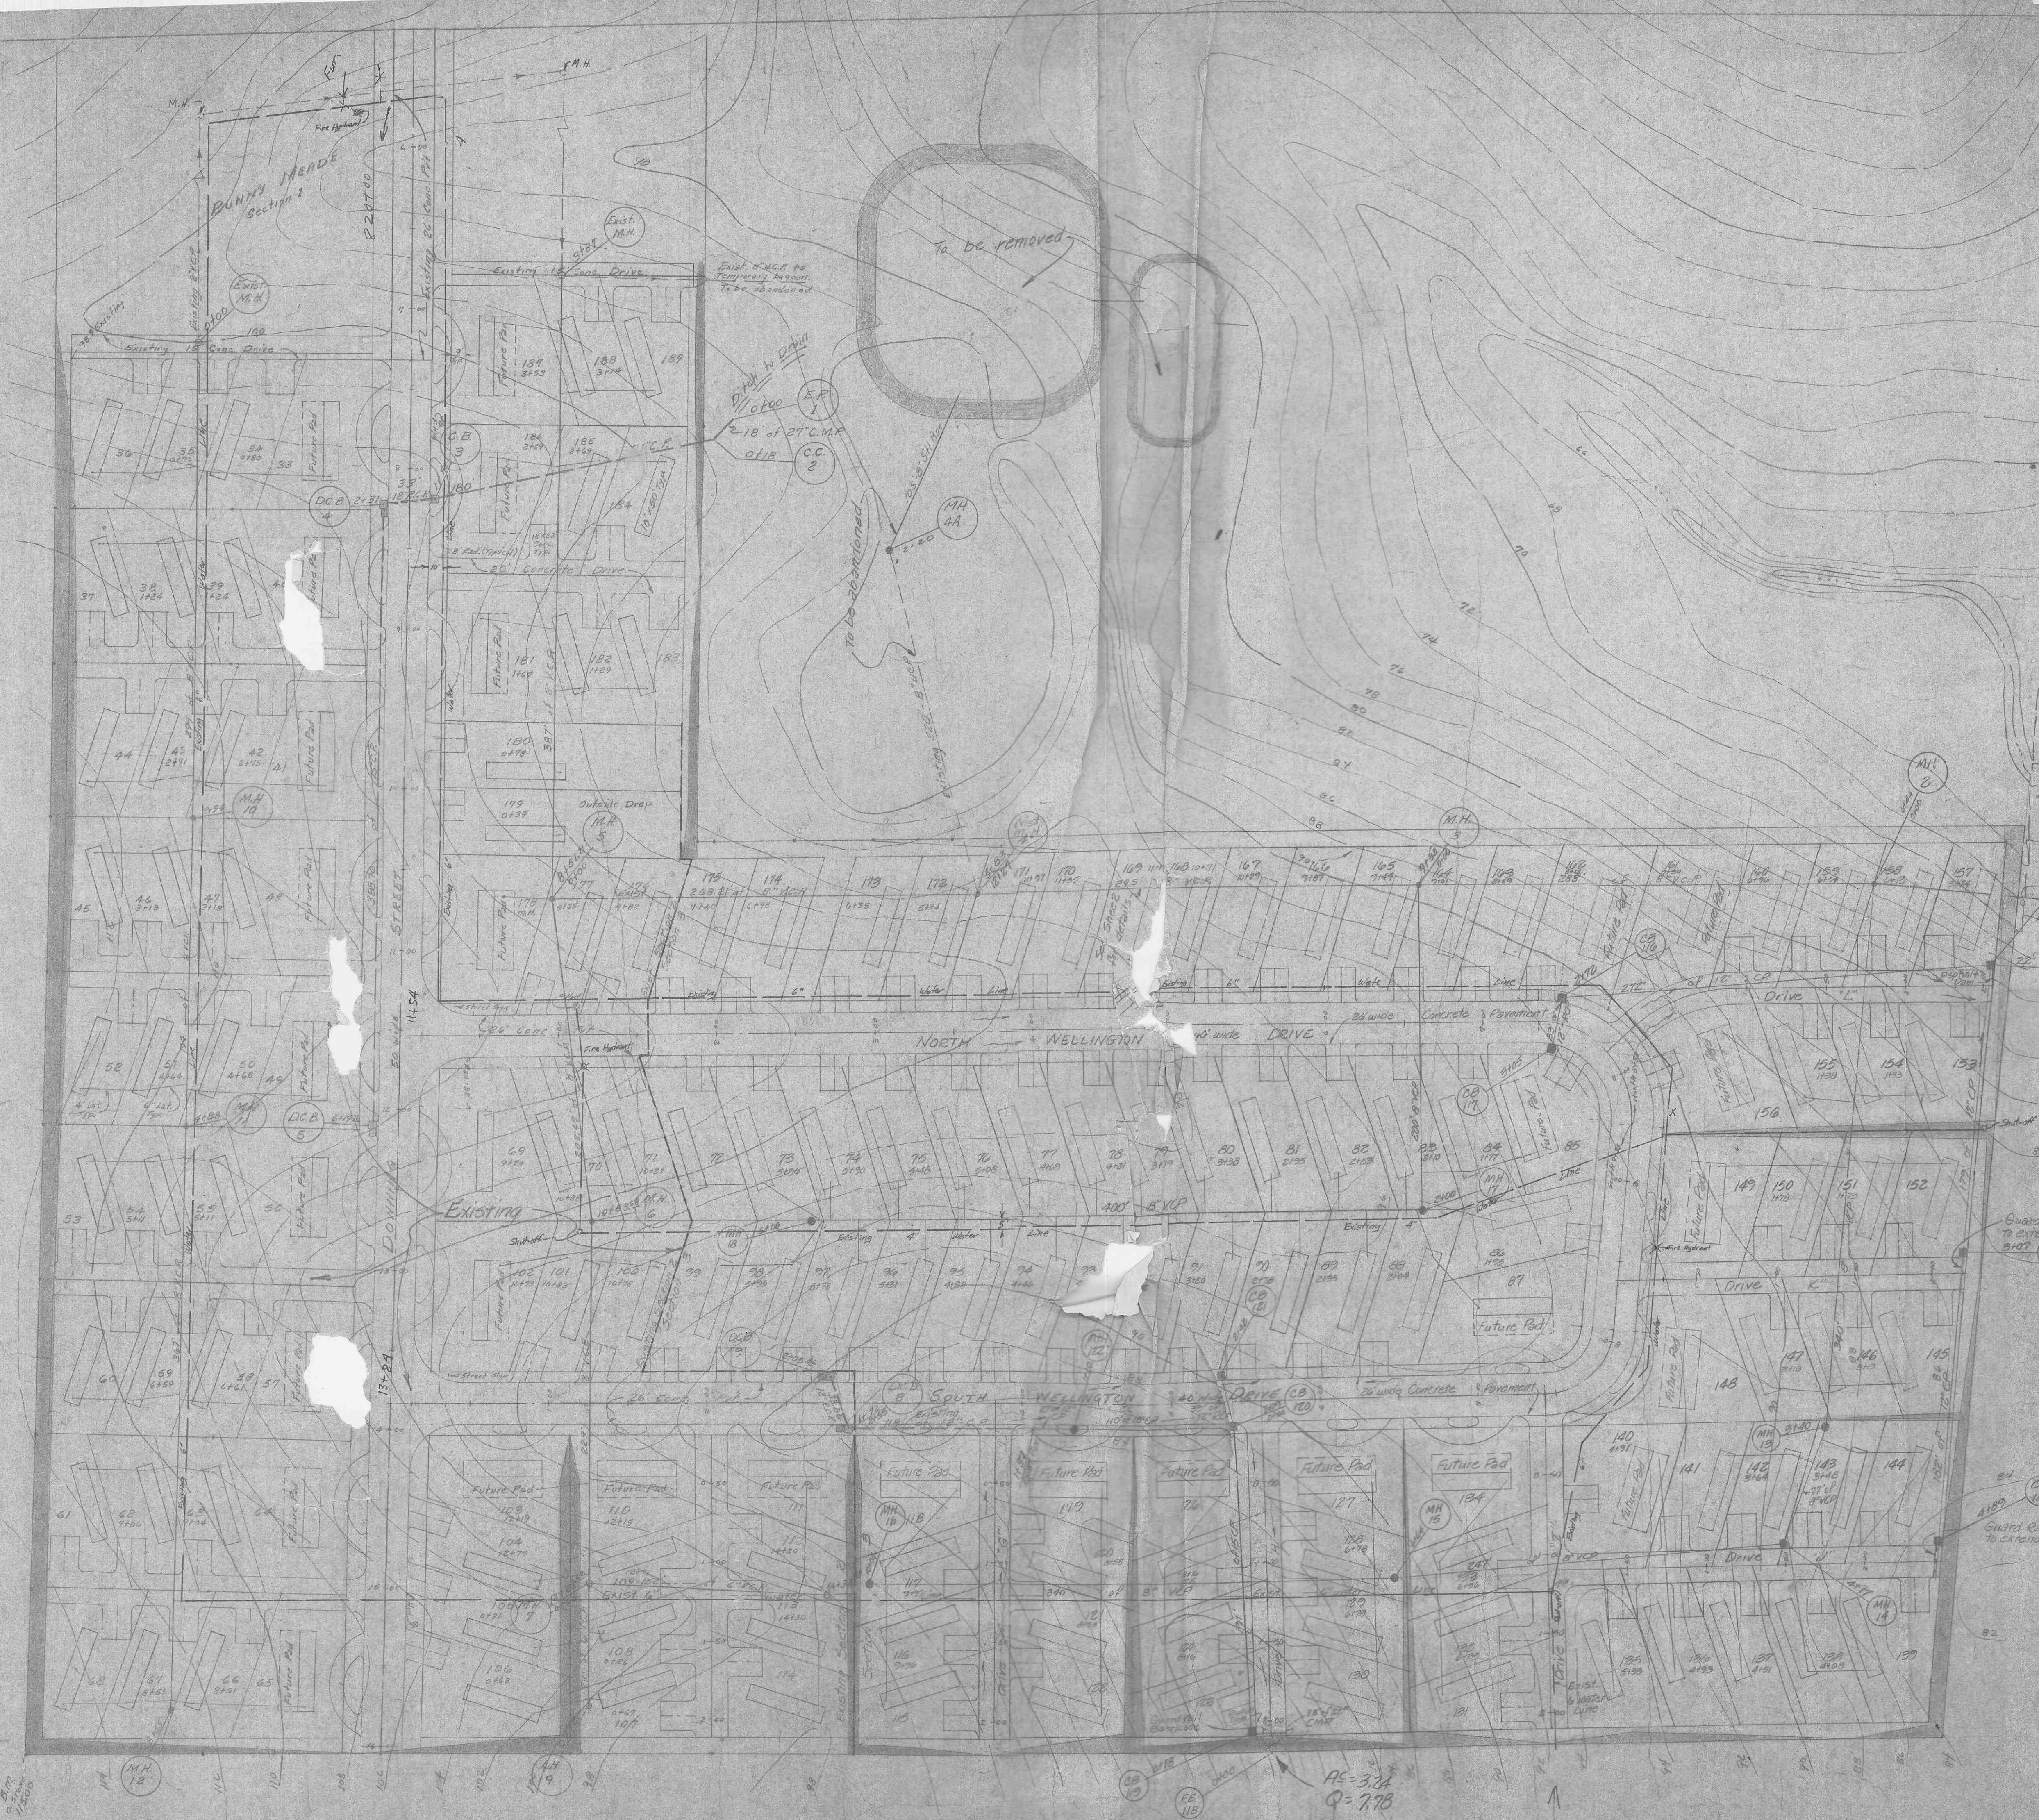

AS-324
Q=7.78





misc
duct