




3000 PSI Concrete Block

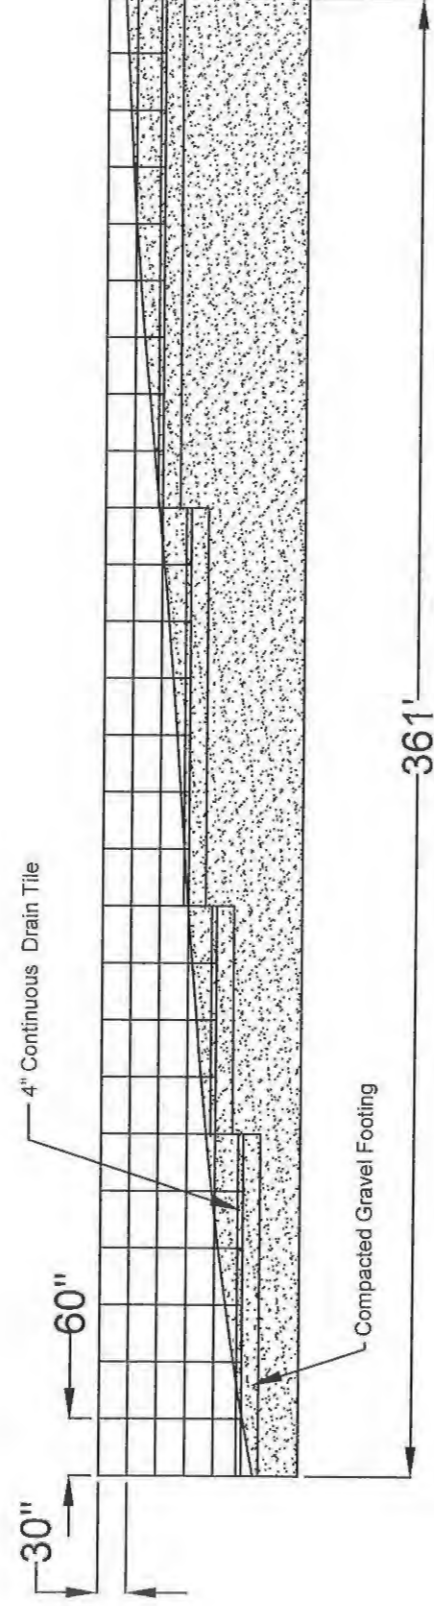

North East Retaining Wall West Leg

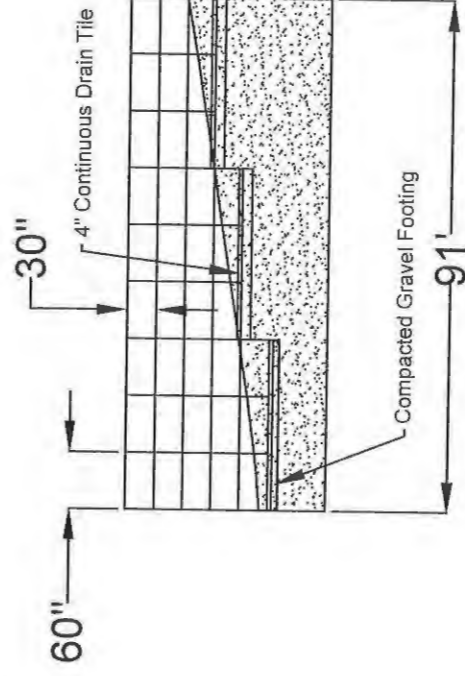

North East Retaining Wall East Leg

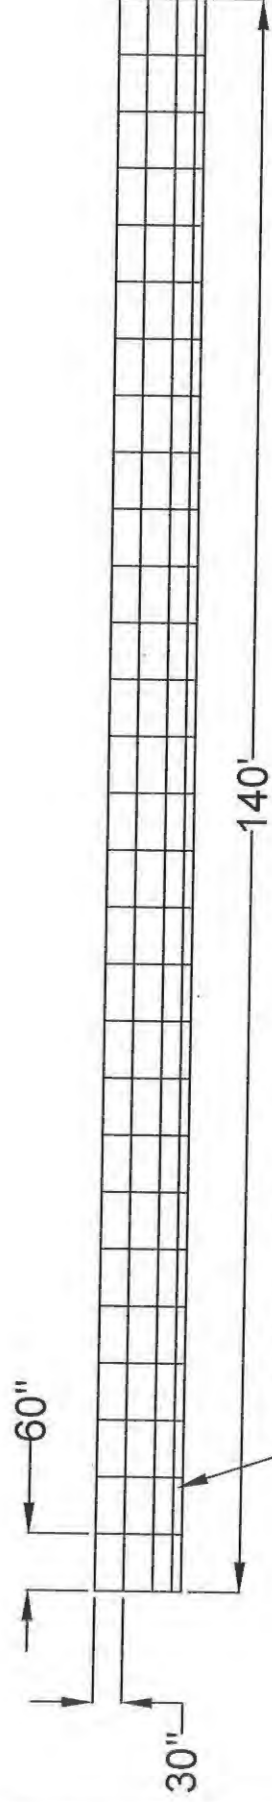

South East Retaining Wall Leg



524884

1/11/17  
 ER 12/31/18

<small>© 2018 AutoCAD/Revit/InRoads/Stormwater</small>	
<b>TITLE:</b> <b>RETAINING WALL          PROFILES</b>	
<b>SIZE:</b> B	<b>DWG. NO.:</b> REV
<b>SCALE:</b> NTS WEIGHT: SHEET 1 OF 1	