


SANITARY SEWER LINE #1

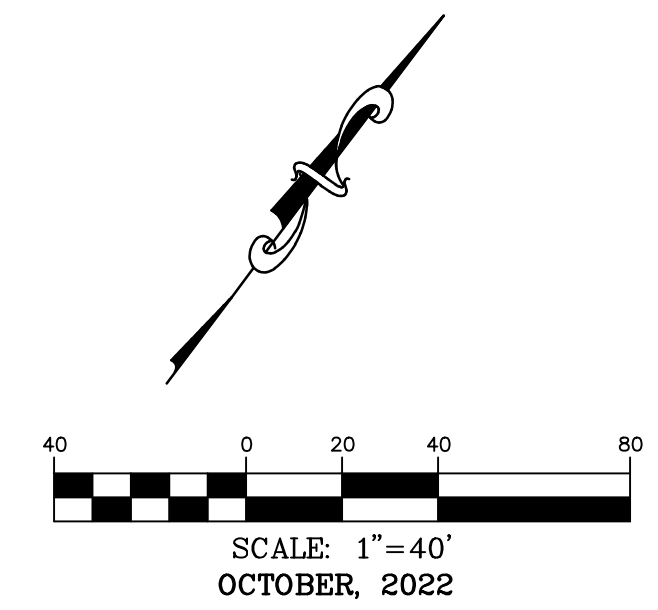

LEGEND


EXISTING	PROPOSED		
500	INDEX CONTOUR	500	INDEX CONTOUR
---	INTERMEDIATE CONTOUR	---	INTERMEDIATE CONTOUR
---	PROPERTY LINE	---	PROPERTY LINE
R/W	RIGHT-OF-WAY	R/W	RIGHT-OF-WAY
---	LOT LINE	---	LOT LINE
---	EASEMENT	---	EASEMENT
AE	AERIAL ELECTRIC	AE	AERIAL ELECTRIC
U	UTILITY POLE / GUY WIRE	U	UTILITY POLE / GUY WIRE
UG-E	UNDERGROUND ELECTRIC	UG-E	UNDERGROUND ELECTRIC
CATV	UNDERGROUND CABLE TV	CATV	UNDERGROUND CABLE TV
UG-T	UNDERGROUND TELEPHONE	UG-T	UNDERGROUND TELEPHONE
FO	UNDERGROUND FIBER OPTIC	FO	UNDERGROUND FIBER OPTIC
SAN	SANITARY SEWER	SAN	SANITARY SEWER
○	SANITARY MANHOLE	○	SANITARY MANHOLE
FM	SANITARY FORCE MAIN	FM	SANITARY FORCE MAIN
SS	STORM SEWER	SS	STORM SEWER
□	INLET	□	INLET
▤	GRATED INLET	▤	GRATED INLET
▥	FLARED END SECTIONS	▥	FLARED END SECTIONS
G	GAS LINE	G	GAS LINE
V	GAS VALVE	V	GAS VALVE
M	GAS METER	M	GAS METER
X-W	WATER LINE (SIZE)	X-W	WATER LINE (SIZE)
○	FIRE HYDRANTS	○	FIRE HYDRANTS
○	WATER VALVE	○	WATER VALVE
○	WATER METER	○	WATER METER
---	GUARDRAIL	---	GUARDRAIL
○	TREE	○	TREE
---	FENCE	---	FENCE
---	LIGHT	---	LIGHT
---	CONCRETE PAVEMENT	---	CONCRETE PAVEMENT

- DUCKETT CREEK NOTES:
- EXISTING SANITARY SEWER SERVICE SHALL NOT BE INTERRUPTED.
 - CONSTRUCTION OF WASTEWATER FACILITIES REQUIRES DCSD INSPECTION.
 - CONTACT DCSD ENGINEERING DEPARTMENT AT 636-441-1244 TO SCHEDULE INSPECTION. 48 HOURS ADVANCE NOTICE IS REQUIRED.

636-584-0540 (tel.)
636-584-0512 (fax)
mail@ochran.com
530A E. Independence Dr.
Union, Missouri 63084
OCTOBER, 2022

COCHRAN
Civil Engineering
Land Surveying
Architecture
Site Development
General Consulting
Master Planning


Missouri State Certificate of Authority Numbers:
Survey: 000380
Engineering: 001655
Architecture: 200214240

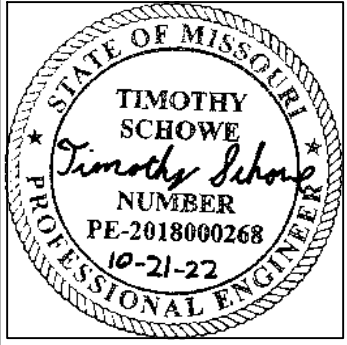

SITE IMPROVEMENTS
SSM HEALTH
O'FALLON, MISSOURI

SANITARY SEWER PLAN & PROFILE LINE #1

DATE:	DATE:
DESIGNED BY:	APPROVED BY:
JMM	TES
DATE:	DATE:
OCT. 21, 2022	
HORIZ. SCALE:	VERT. SCALE:
1"=40'	1"=10'
PROJ. NO.:	DWG. NO.:
22-9120	C7

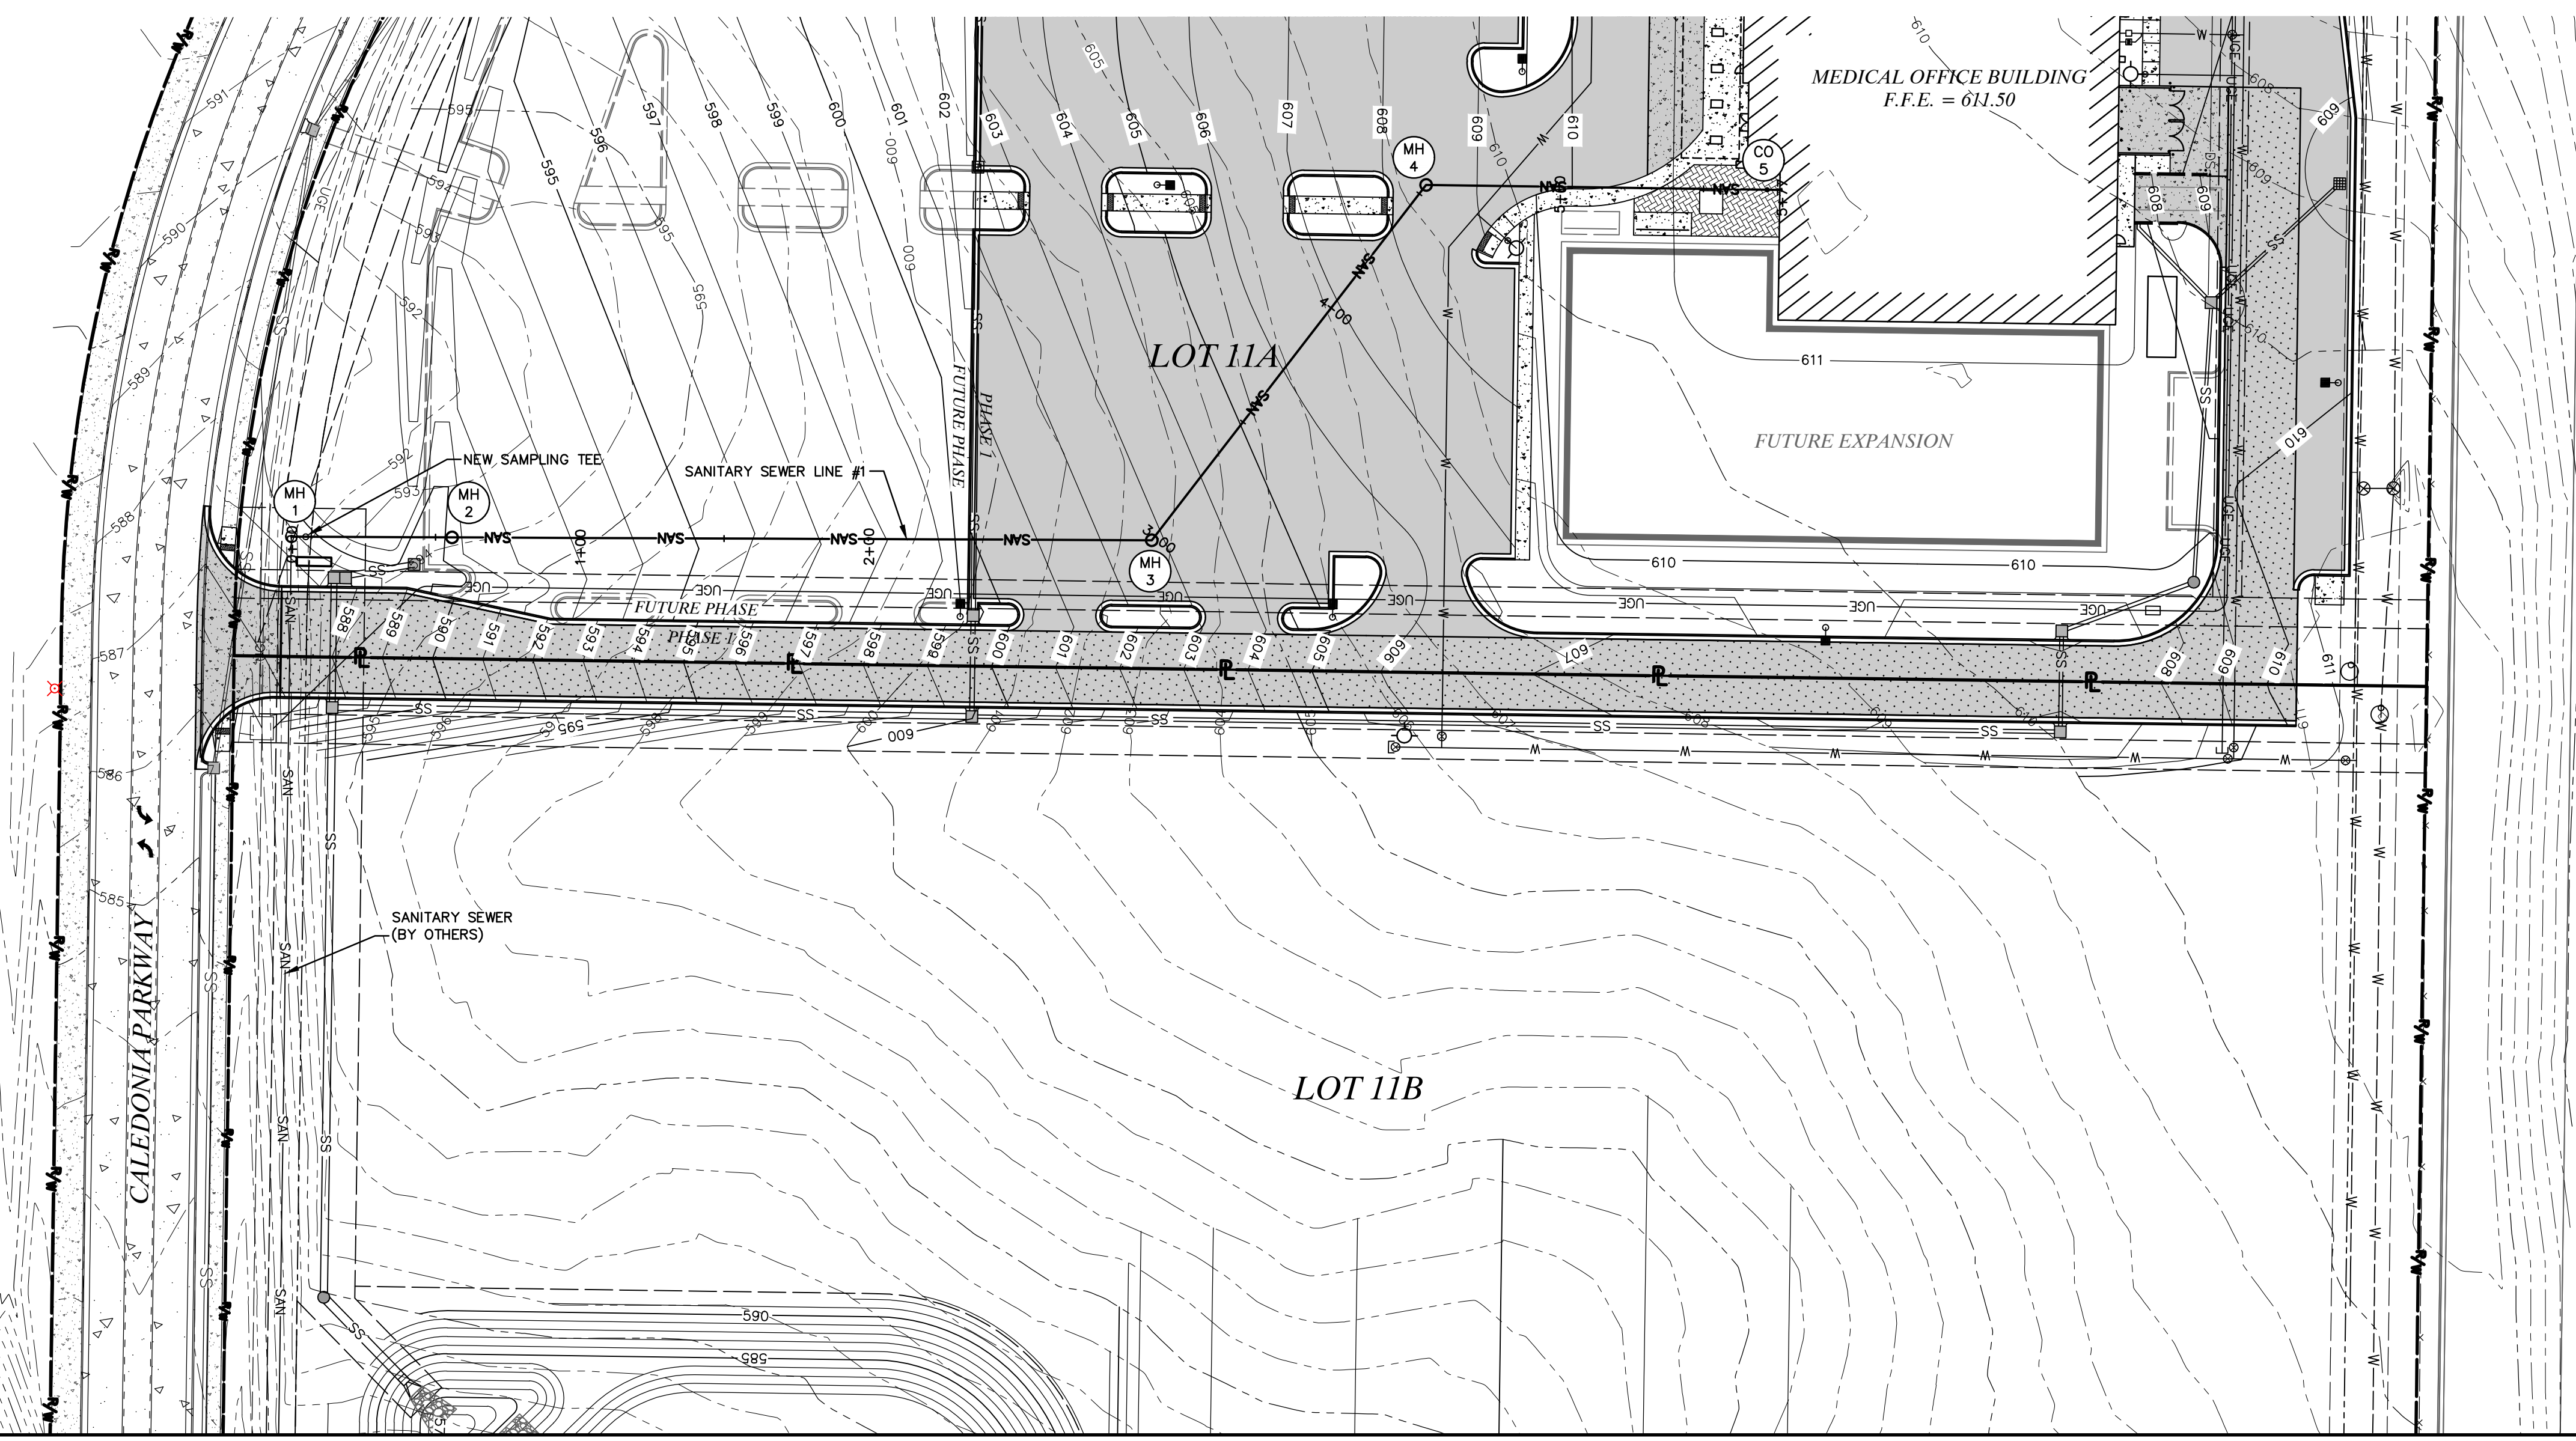

LINE #1
(PRIVATE)

