
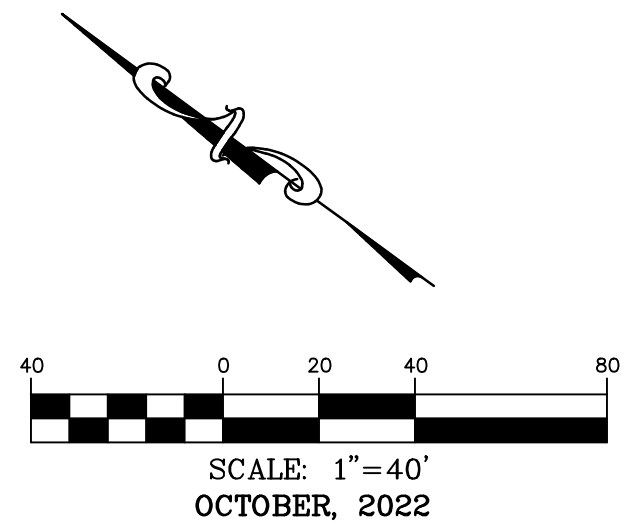


TOPOGRAPHIC SURVEY

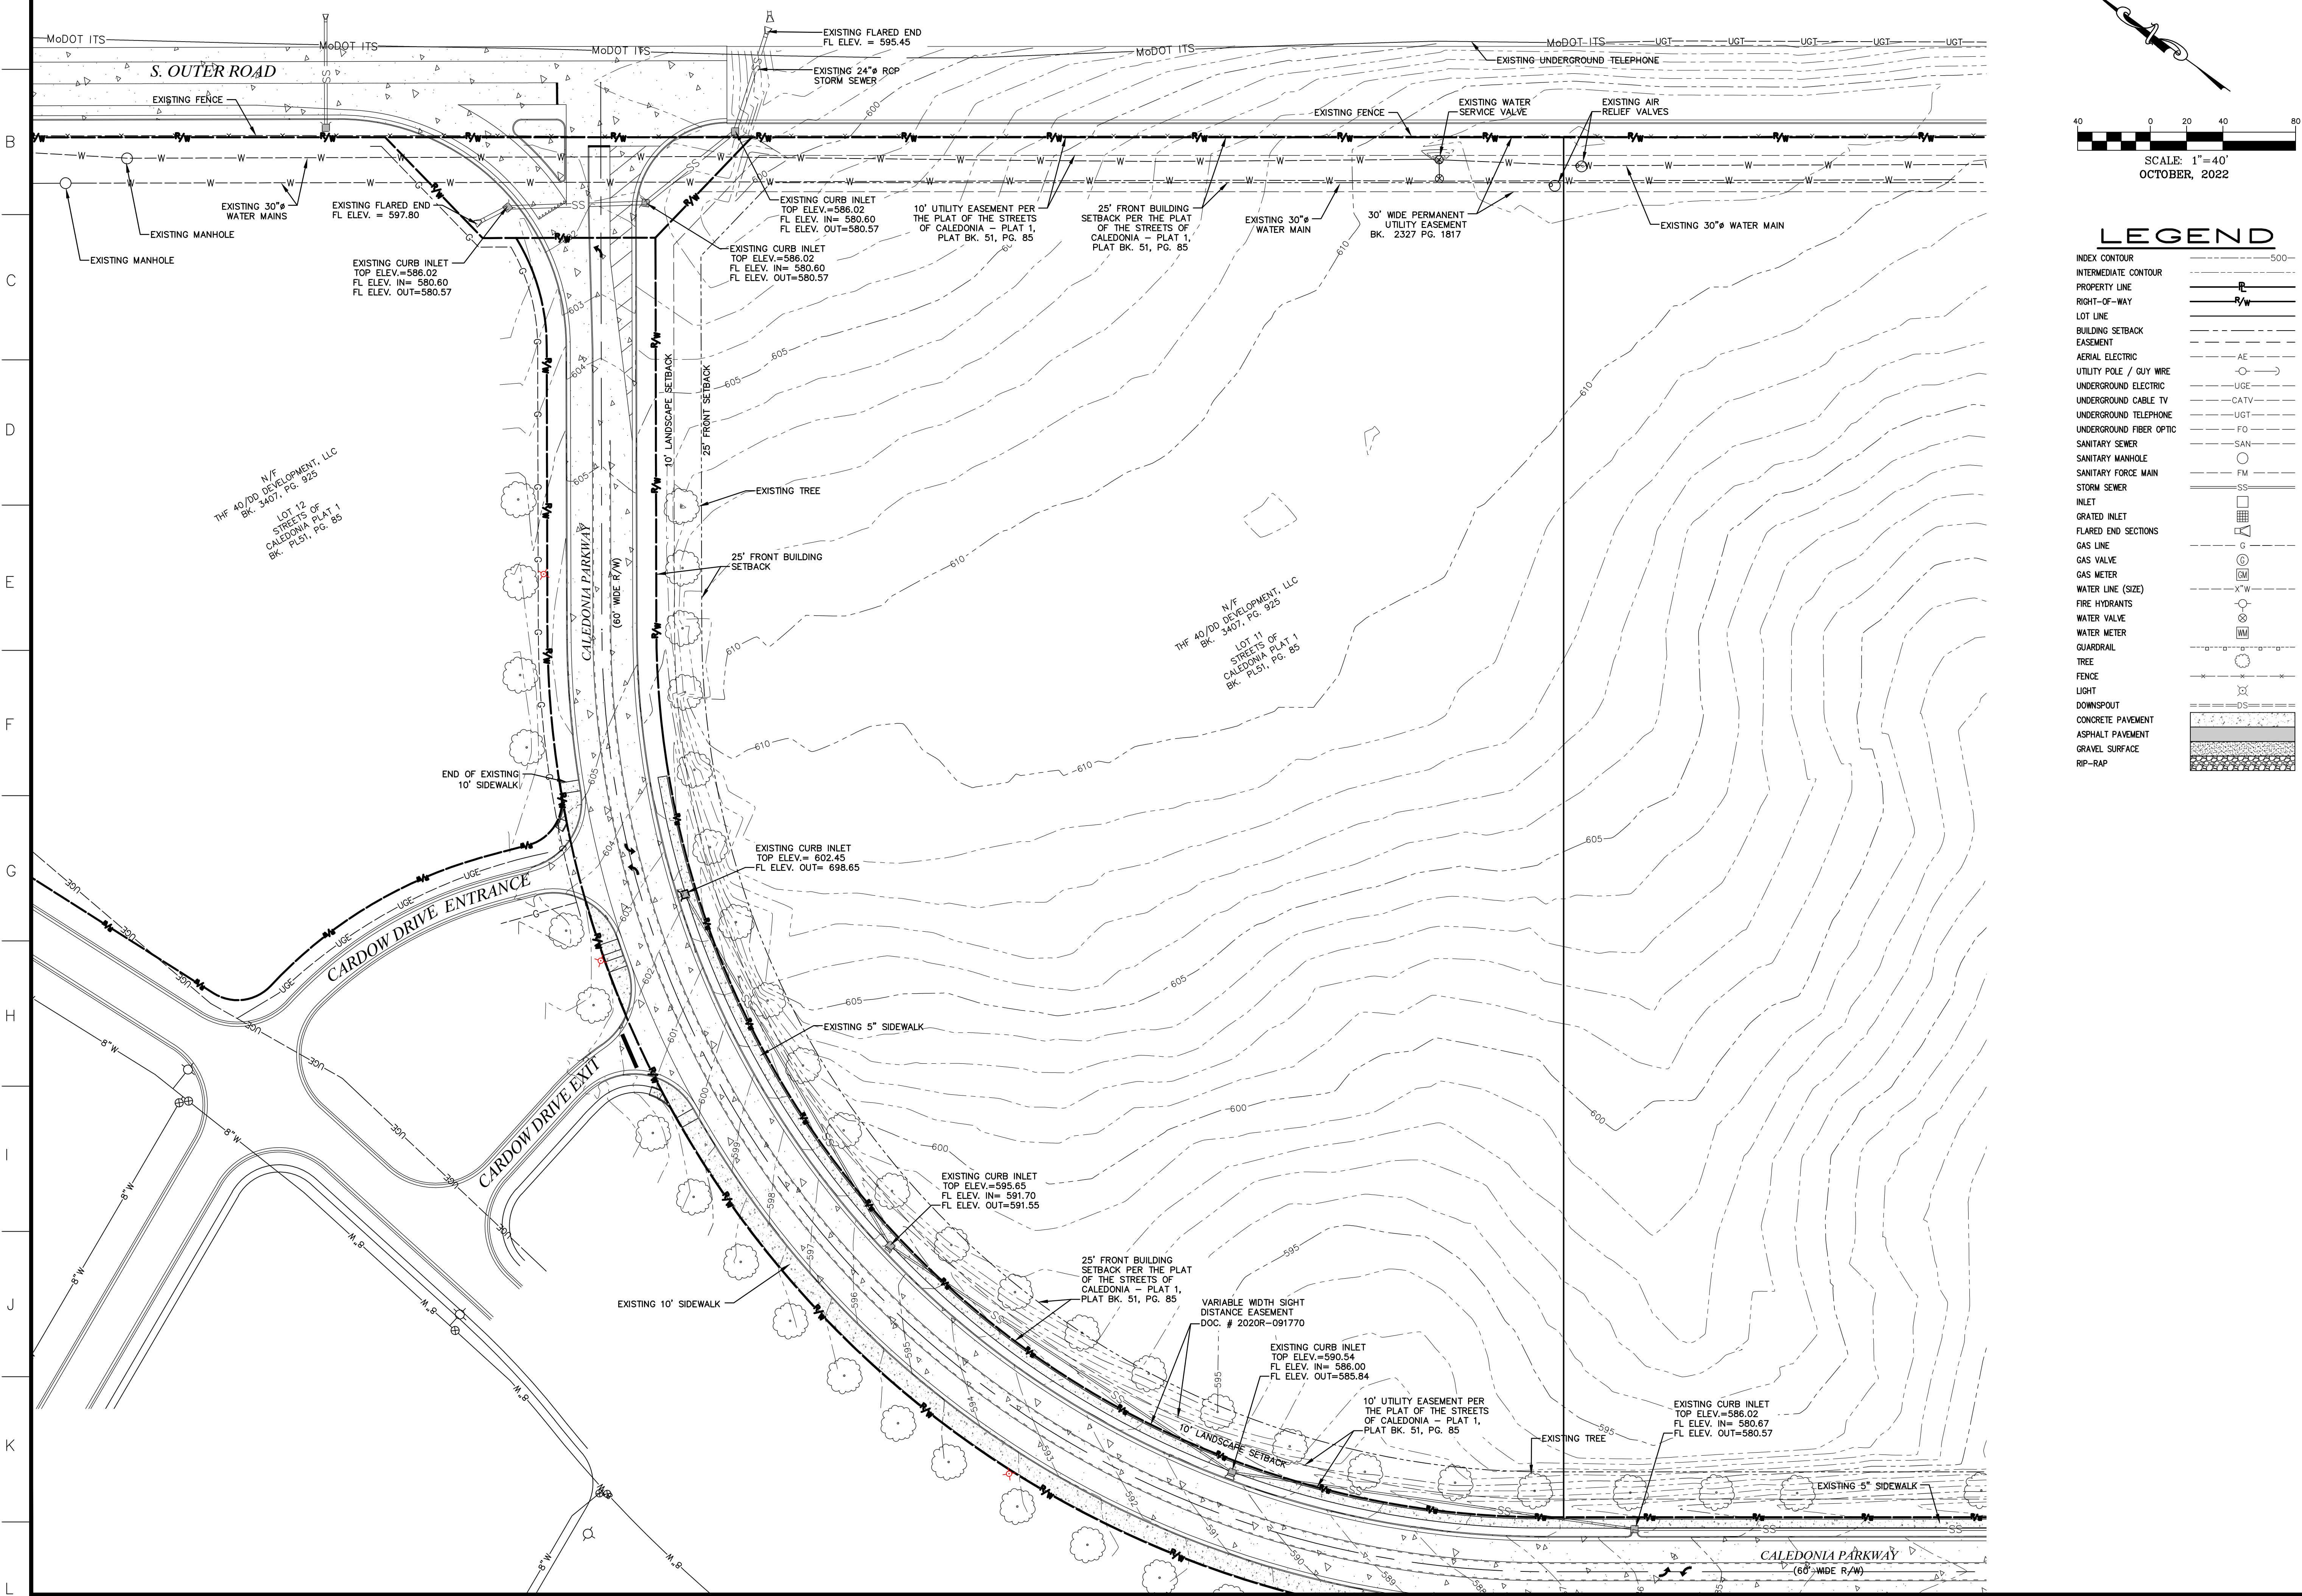

LEGEND

INDEX CONTOUR	---	500
INTERMEDIATE CONTOUR	---	
PROPERTY LINE	---	
RIGHT-OF-WAY	---	
LOT LINE	---	
BUILDING SETBACK EASEMENT	---	
AERIAL ELECTRIC	AE	
UTILITY POLE / GUY WIRE	U/P	
UNDERGROUND ELECTRIC	UGE	
UNDERGROUND ELECTRIC TV	UCATV	
UNDERGROUND TELEPHONE	UGT	
UNDERGROUND FIBER OPTIC	FO	
SANITARY SEWER	SAN	
SANITARY MANHOLE	SM	
SANITARY FORCE MAIN	SFM	
STORM SEWER	SS	
INLET	IN	
GRATED INLET	GIN	
FLARED END SECTIONS	FLS	
GAS LINE	GL	
GAS VALVE	GV	
GAS METER	GM	
WATER LINE (SIZE)	WL	
FIRE HYDRANTS	FH	
WATER VALVE	WV	
WATER METER	WM	
GUARDRAIL	GR	
TREE	T	
FENCE	F	
LIGHT	L	
DOWNSPOUT	DS	
CONCRETE PAVEMENT	CP	
ASPHALT PAVEMENT	AP	
GRAVEL SURFACE	GS	
RIP-RAP	RR	

N/F
THE 40/70D DEVELOPMENT, LLC
BK. 3407, PG. 925
LOT 12
STREETS OF
CALEDONIA PLAT 1
BK. PL51, PG. 85


N/F
THE 40/70D DEVELOPMENT, LLC
BK. 3407, PG. 925
LOT 11
STREETS OF
CALEDONIA PLAT 1
BK. PL51, PG. 85

636-584-0540 (tel.)
636-584-0512 (fax)
mail@ochran.com

COCHRAN
Civil Engineering
Land Surveying
Architecture
Site Development
General Consulting
Master Planning

Missouri State Certificate of Authority Numbers:
Survey: 000380
Engineering: 001655
Architecture: 2002014240

Three working days prior to the start of any excavation call 1-800-468-8878 for utility location information.
All OSHA rules & regulations construction required by these plans shall be strictly followed (ie. trenching, blasting, etc.)

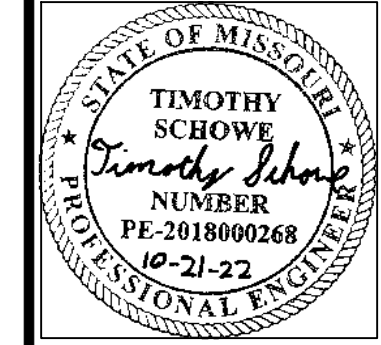

SITE IMPROVEMENTS
SSM HEALTH
O'FALLON, MISSOURI

DATE:	DATE:	DATE:	DATE:
DRAWN BY: JMM	APP'D BY: ERR		
DATE: OCT. 21, 2022			
SCALE: 1"=40'			
PROJ. NO: 22-9120			
DWG. NO: T1			

DWG NAME: F: 22-9120 - Professional Design Services for the SSM Medical Building in O'Fallon, MO/AutoCAD Drawings/9120 - Plan Sheets/03 - Topographic Survey/dwg LAYOUT TAB: T090 PLOTTED ON: Nov 09, 2022 - 5:54am PLOTTED BY: jmeier