
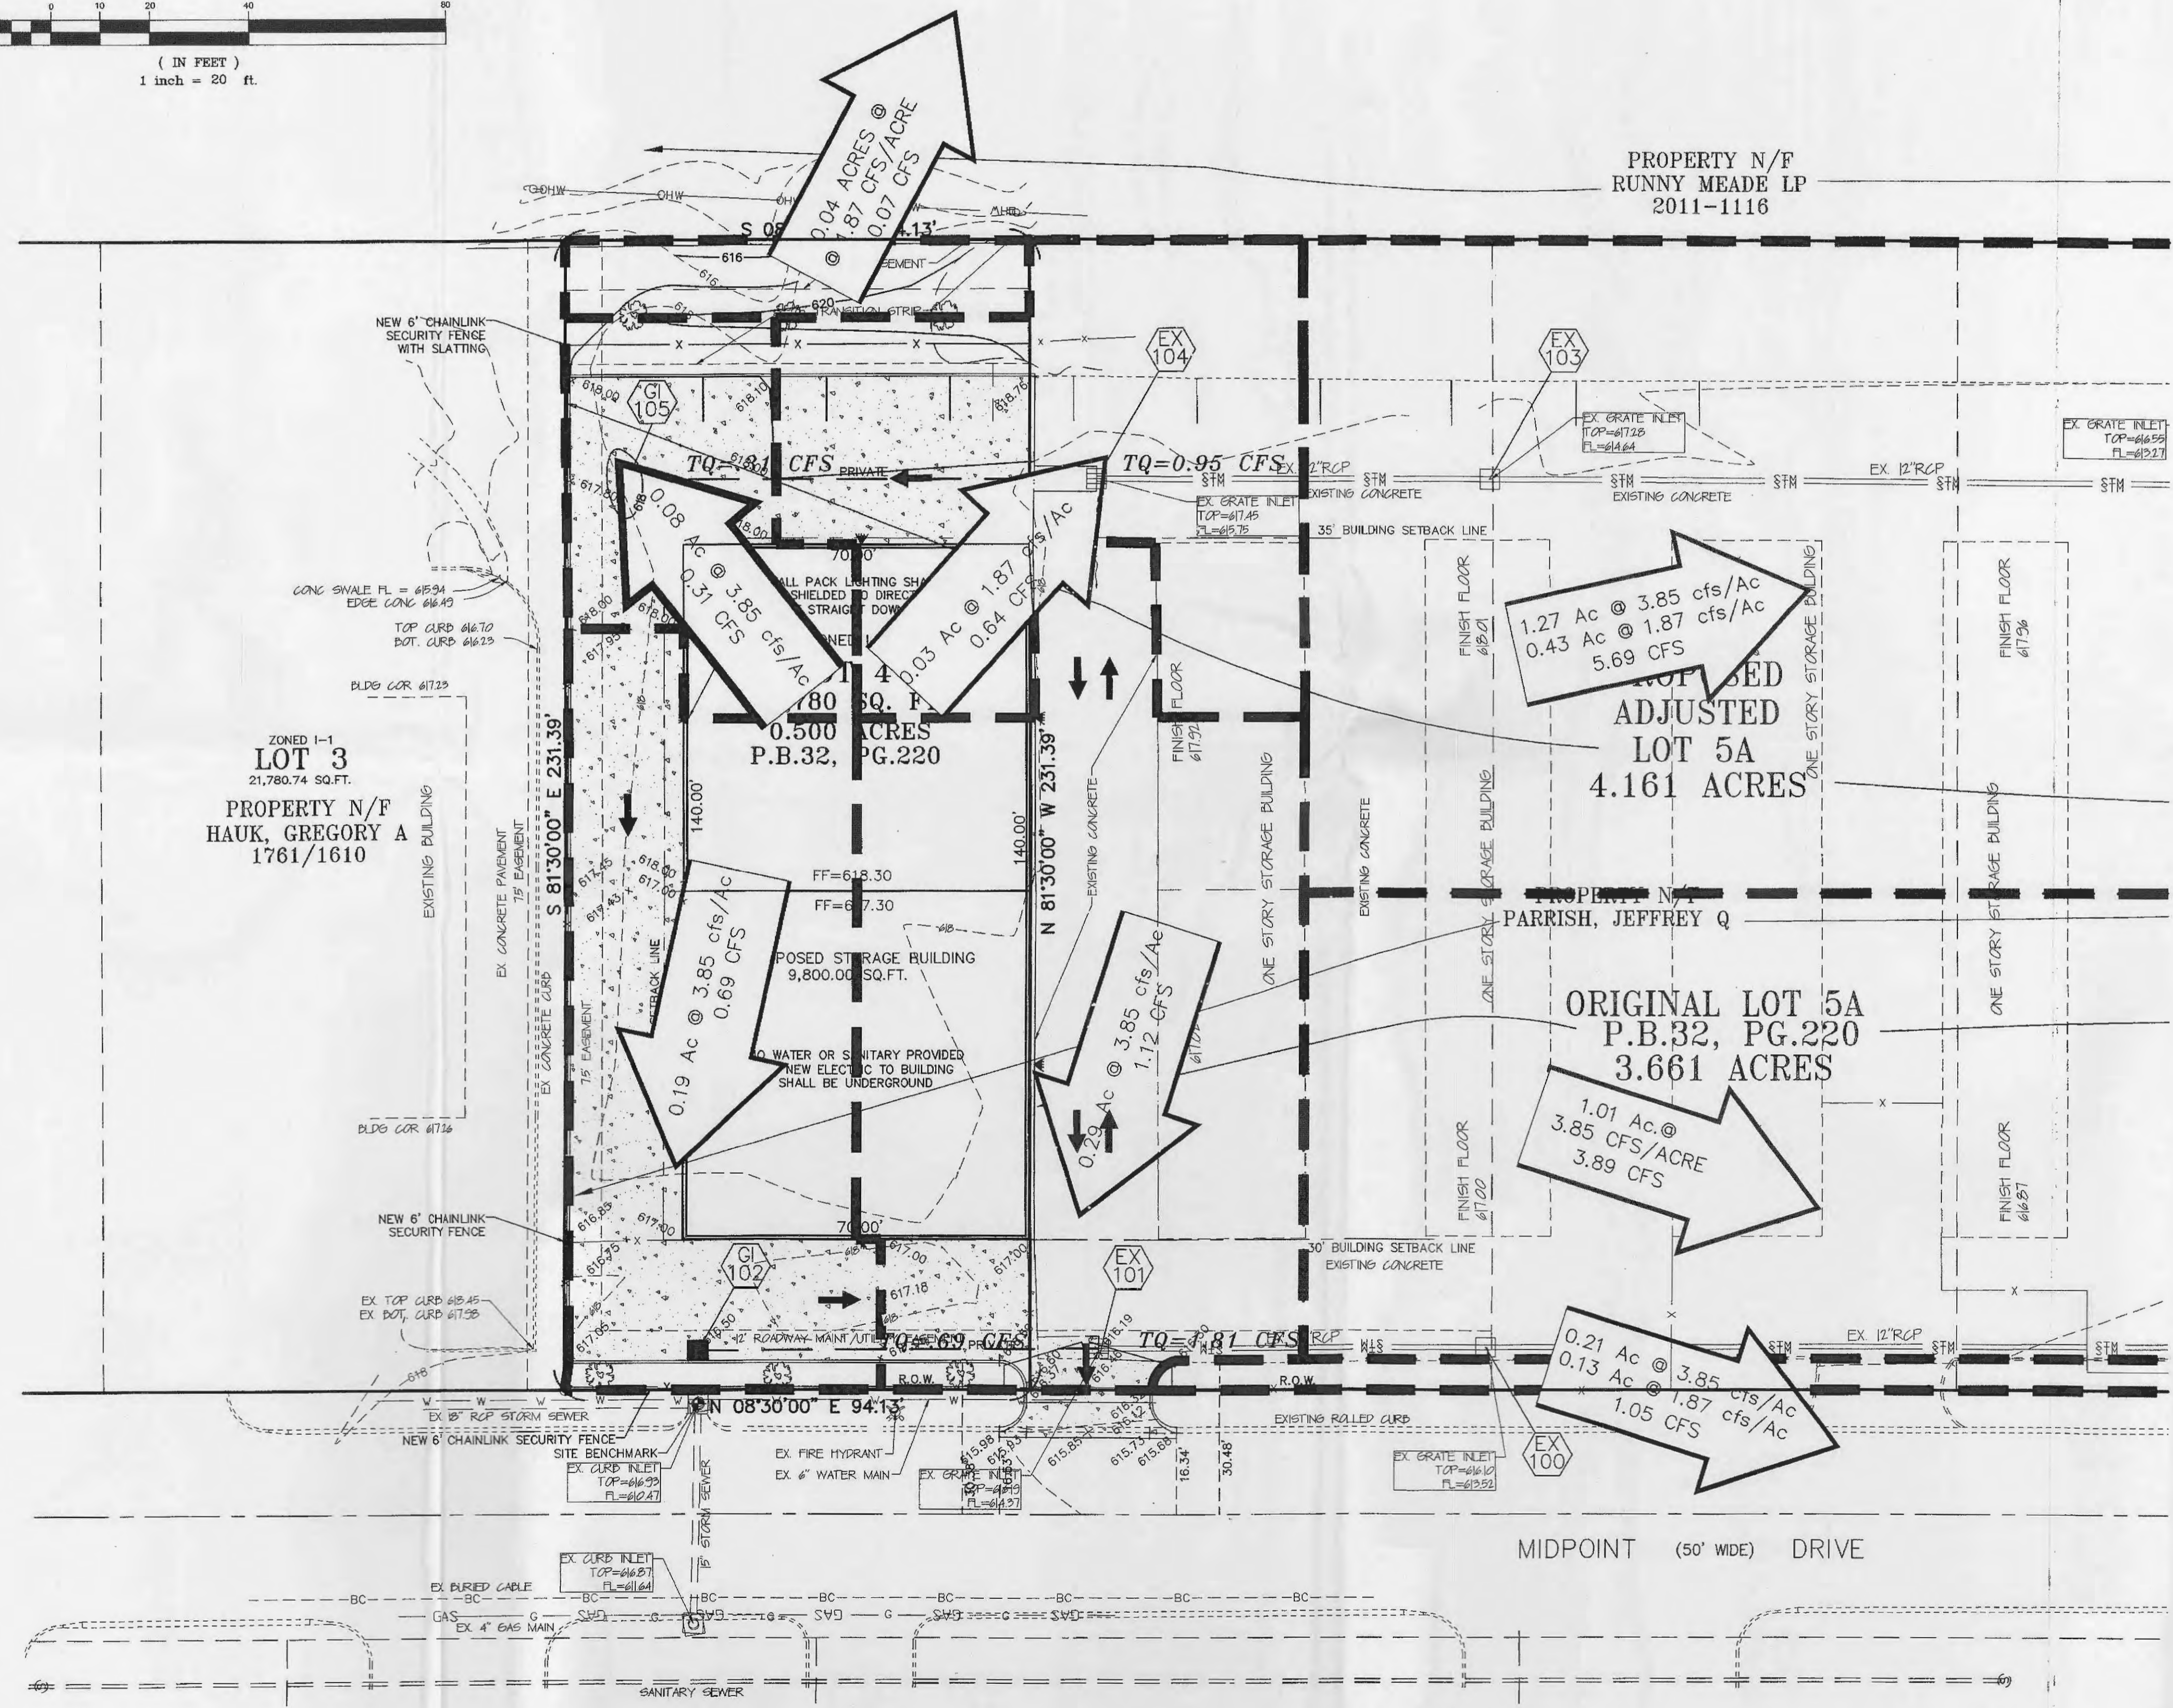


# THIS SHEET FOR DRAINAGE PURPOSES ONLY AND NOT FOR CONSTRUCTION

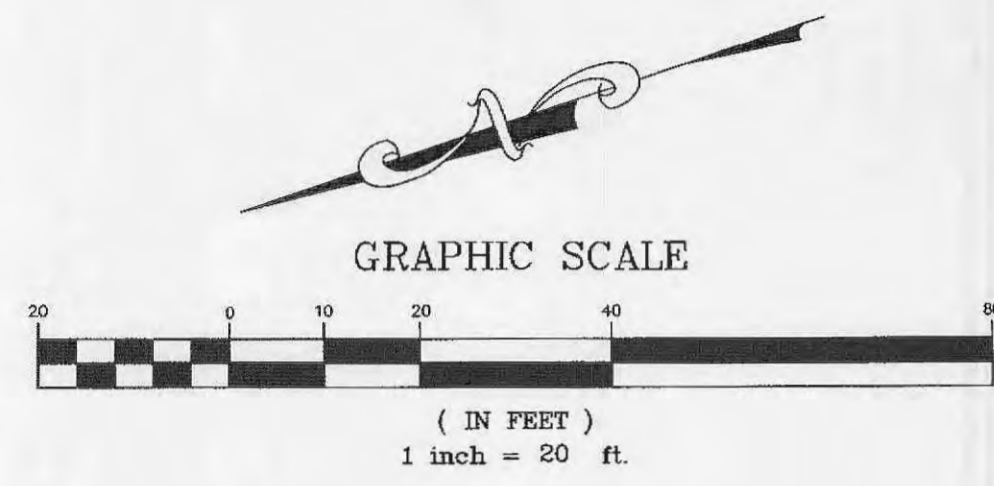

T 15A  
PROPERTY N/F  
1, RONALD L &

LOT 14  
PROPERTY N/F  
HELLEBUSCH, JOHN &

LOT 13  
PROPERTY N/F  
WAGEMANN, MARK S &

LOT 12  
PROPERTY N/F  
MIDPOINT/ZOZO

**PROJECT TITLE:**  
SafeLock Storage/O'Fallon

**ENGINEERING  
PLANNING  
SURVEYING**  
221 Point West Blvd.  
St. Charles, MO 63301  
636-928-5532  
FAX 636-928-1718



DISCLAIMER OF RESPONSIBILITY  
I hereby specify that the documents intended to be authorized by my seal are limited to this sheet, and I hereby disclaim any responsibility for all other drawings, specifications, estimates, reports or other documents or instruments relating to or intended to be used for any part or parts of the architectural or engineering project.

**STATE OF MISSOURI**  
LARRY D. WALKER  
Professional Engineer  
No. 2007020343  
Authority No. 000355  
All Rights Reserved  
Copyright 2015  
Bax Engineering Company, Inc.

**REVISIONS**

No.	Date	Comments
6-19-15		CITY COMMENTS
6-23-15		CURB REVISION
6-29-15		CITY COMMENT

**Developer / Owner:**  
SafeLock Storage 6, LLC  
860 Midpoint Drive  
O'Fallon, Missouri 63366  
314-220-3100

P+Z No. #99-12.05  
Approved 04-02-15

City No. #

Page No.  
**7 of 8**

Bax Project # 01-18268A Issue Date: 04/19/2015

DRAINAGE AREA MAP