


SCALE: 1" = 50'

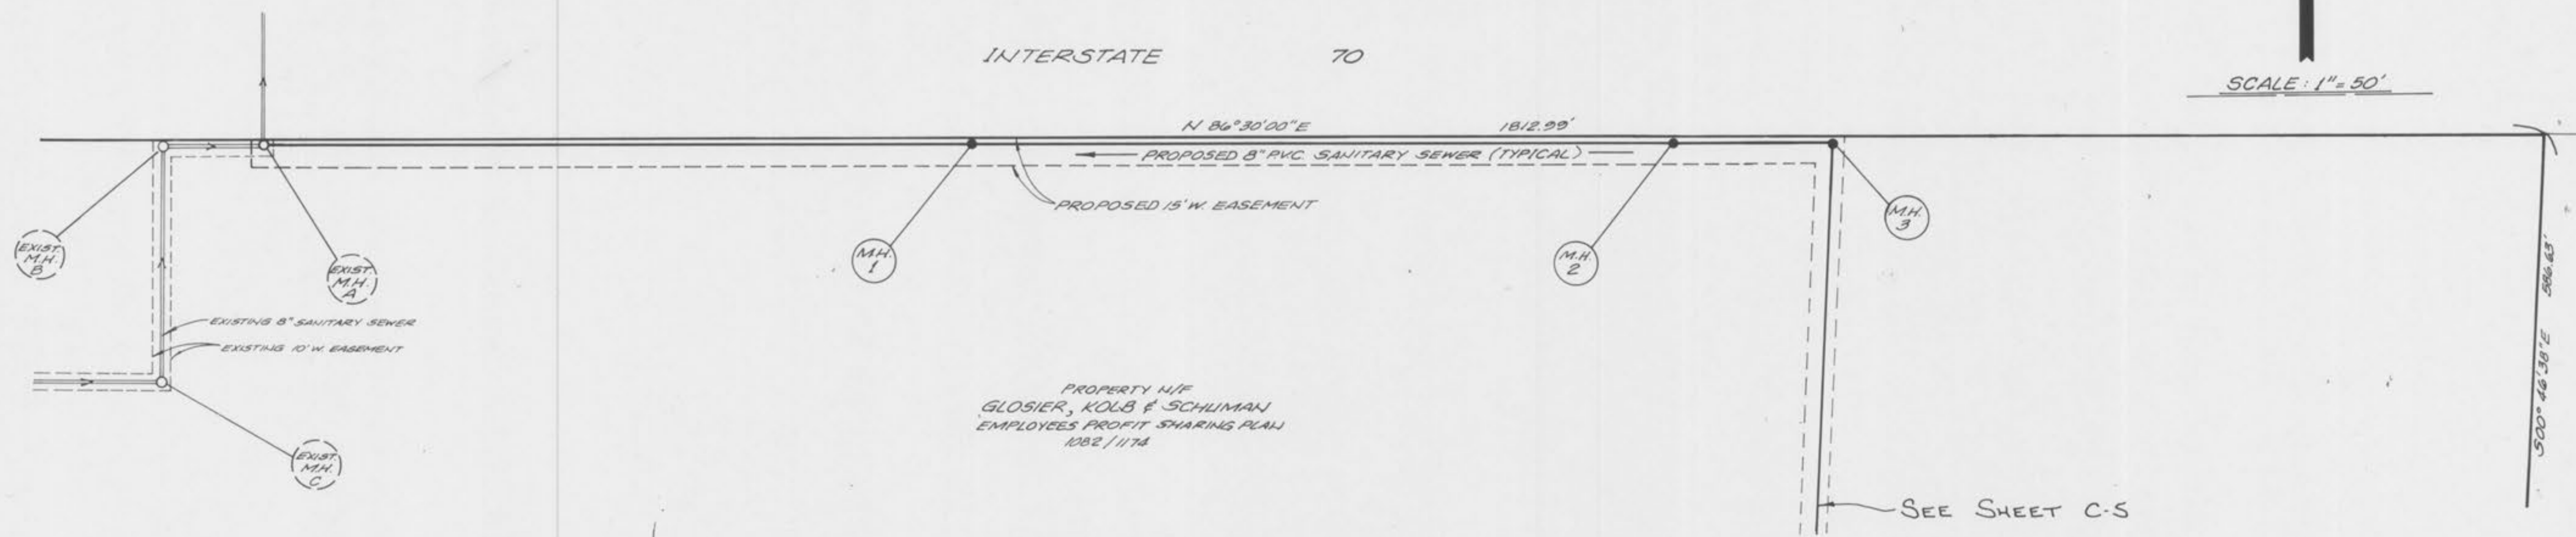

PROPERTY W/F  
 GLOSIER, KOLB & SCHLIMAN  
 EMPLOYEES PROFIT SHARING PLAN  
 1082/1174

SEE SHEET C-5

PROPERTY W/F  
 MAKE SURE



PLAN	SUBMITTED	DATE
	PLOTTED	
	ALIGNMENT CHECKED	
	RT. OF WAY CHECKED	
	NOTE BOOK NO.	

PROFILE	SUBMITTED	DATE
	PLOTTED	
	GRADES CHECKED	
	STRUCTURE NOTATIONS CHD	
	NOTE BOOK NO.	

