


PLAN

DATE	
BY	
CHECKED	
DESIGNED	
PLOTTED	
ALIGNMENT CHECKED	
NOTE BOOK	
RT OF WAY CHECKED	
NO.	

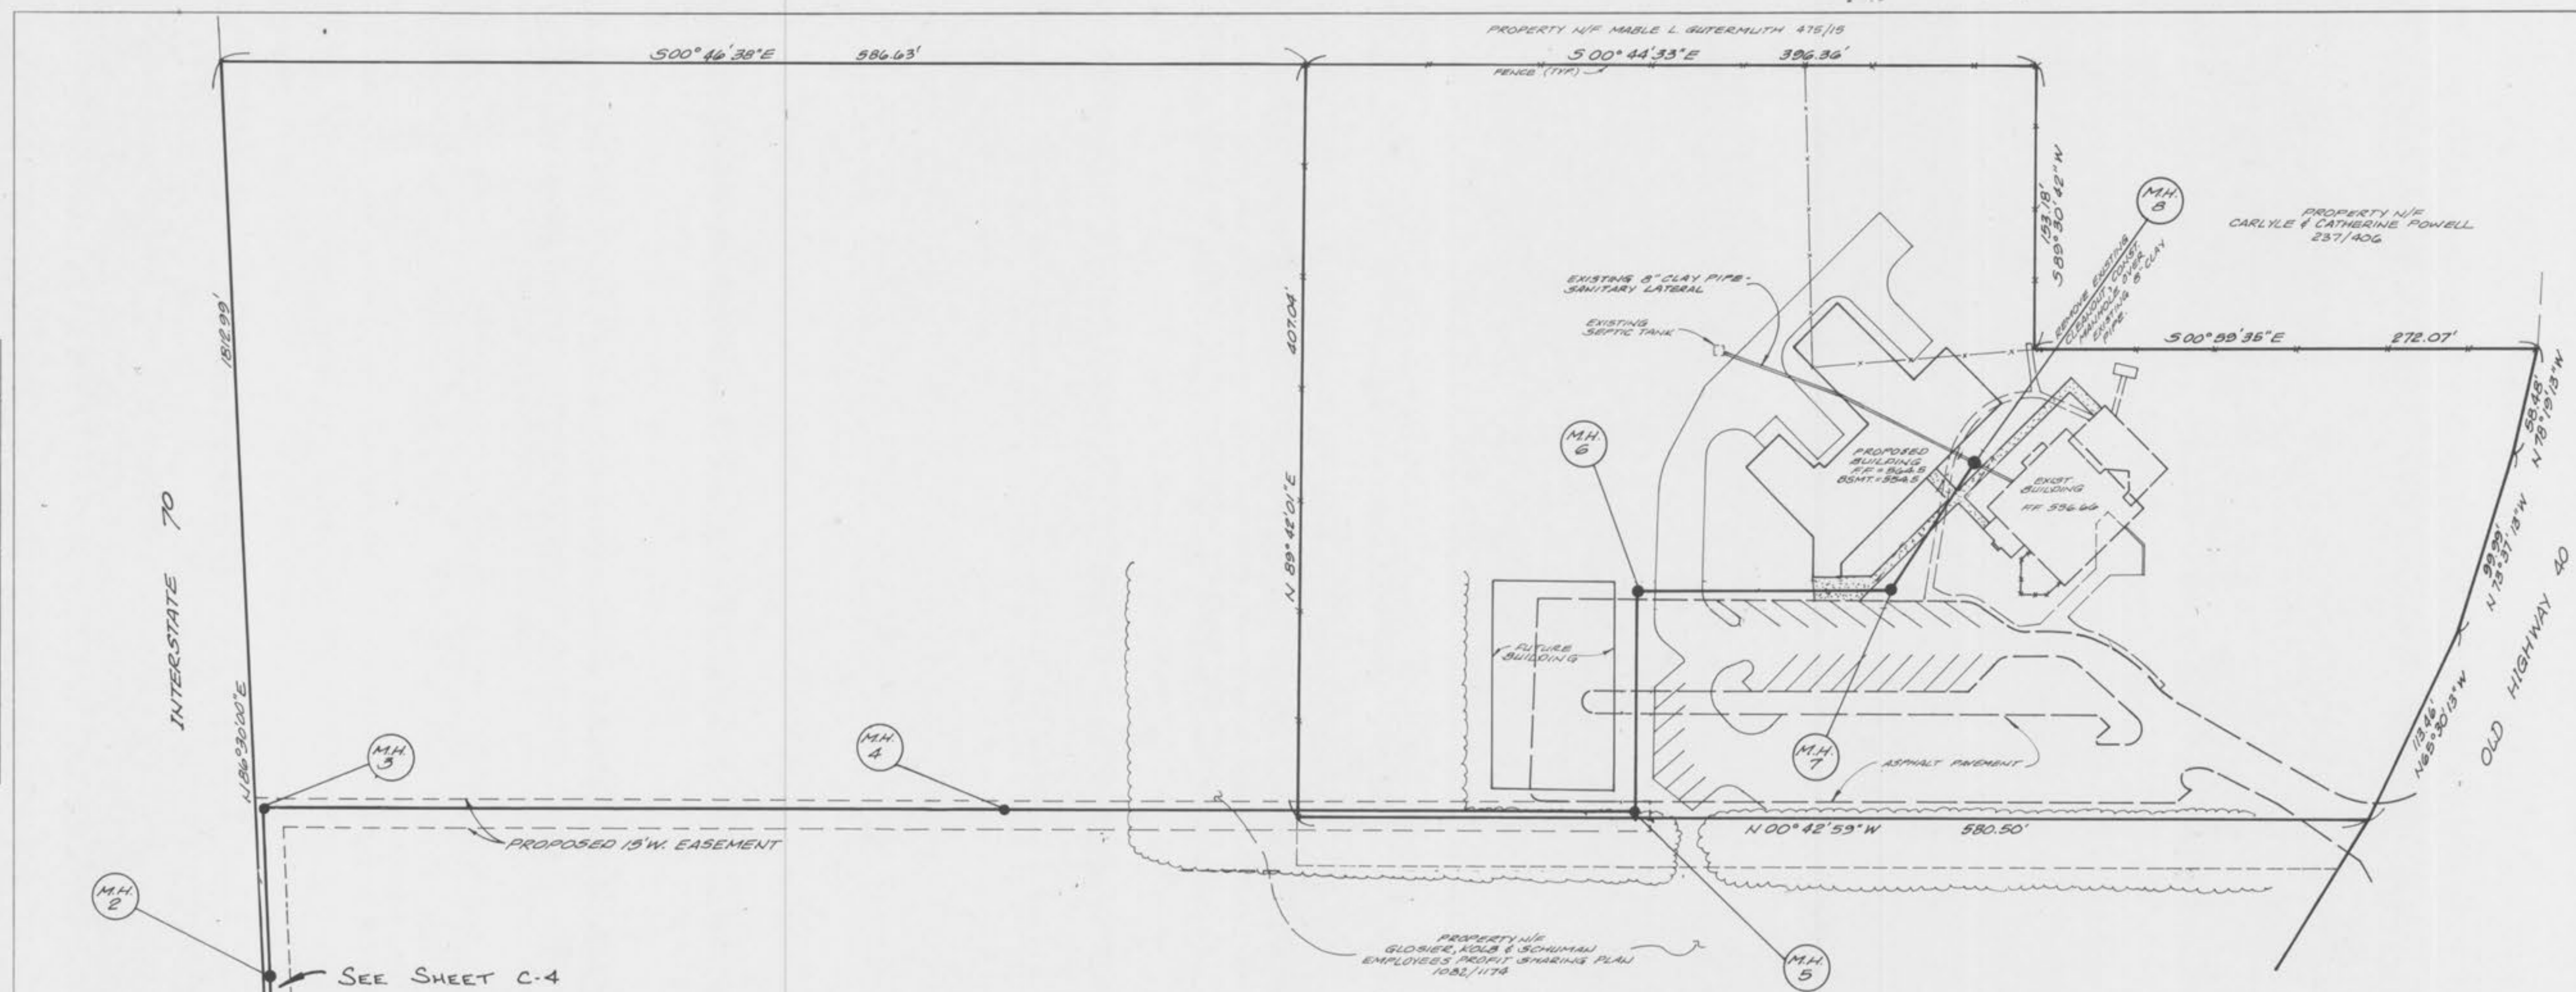

PROFILE

DATE	
BY	
CHECKED	
DESIGNED	
PLOTTED	
GRADES CHECKED	
NOTE BOOK	
STRUCTURE NOTATIONS CHKD	
NO.	

