


FINAL SURVEY	BY	DATE
PLOTTED		
NOTE BOOK		
NO. CHECKED		

ORIGINAL SURVEY	BY	DATE
PLOTTED		
NOTE BOOK		
NO. CHECKED		

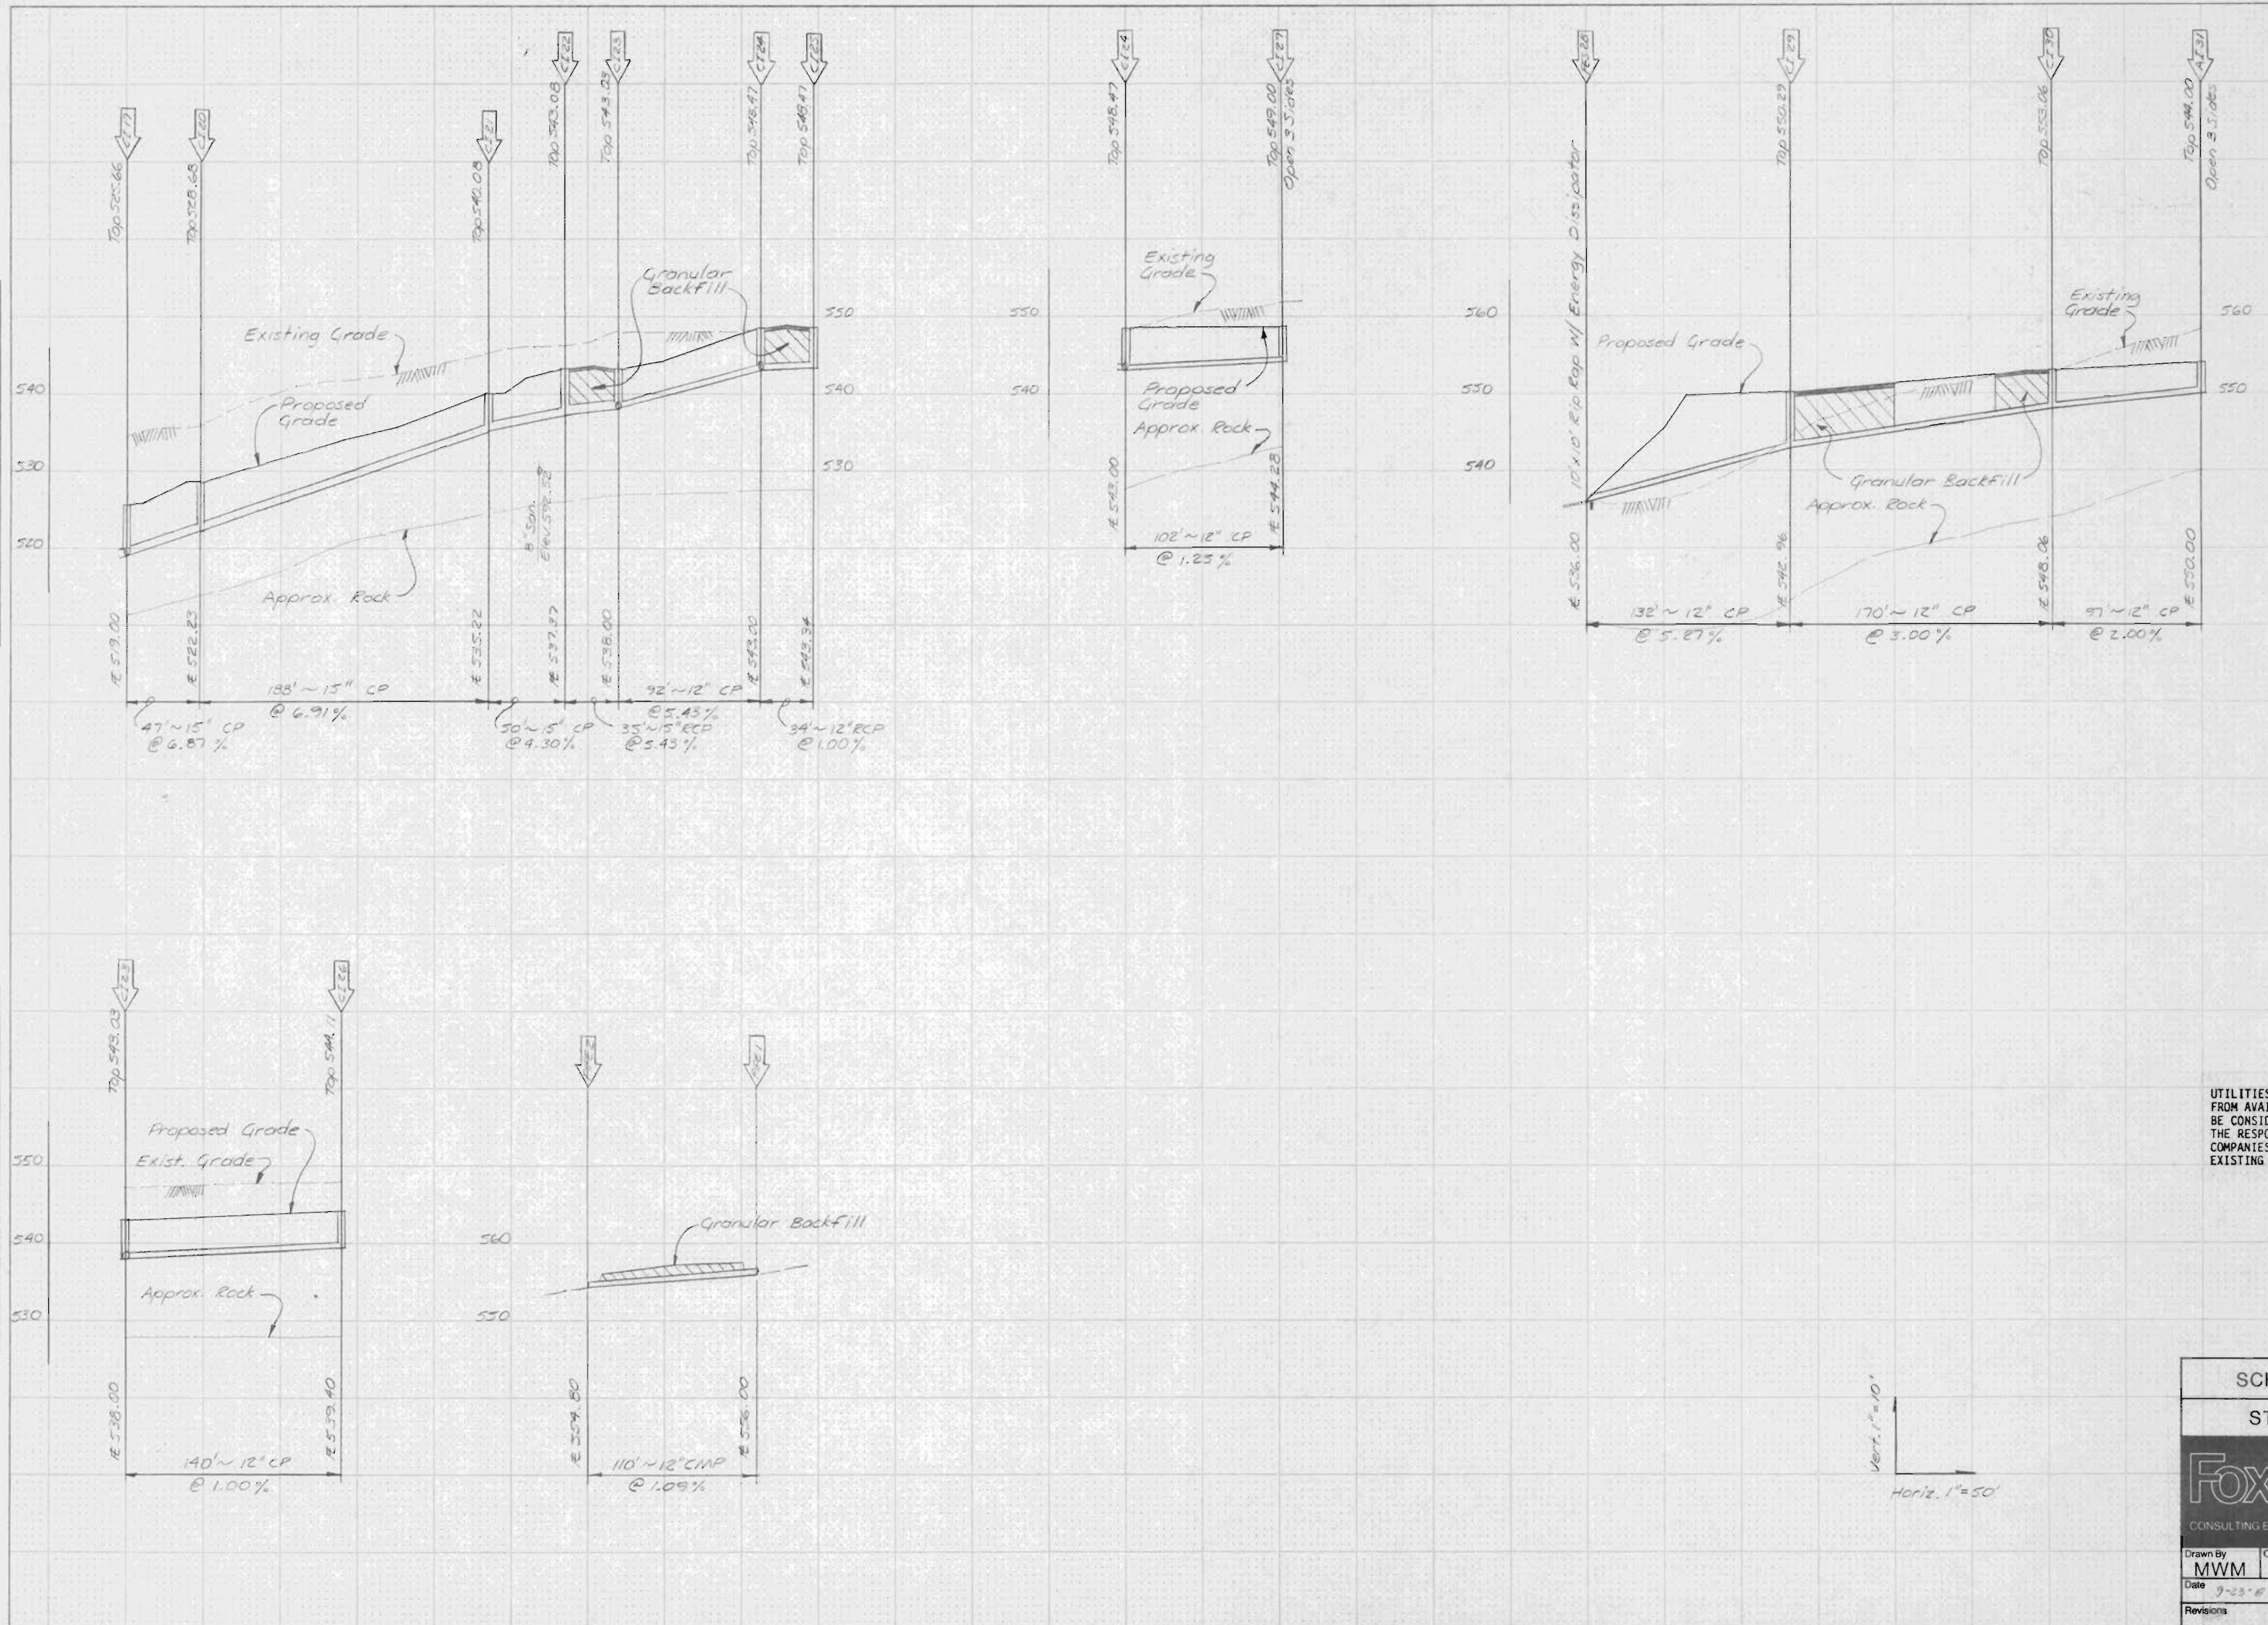

UTILITIES HAVE BEEN LOCATED BY THE ENGINEER FROM AVAILABLE RECORDS. THEIR LOCATIONS SHOULD BE CONSIDERED APPROXIMATE. THE CONTRACTOR HAS THE RESPONSIBILITY TO NOTIFY ALL UTILITY COMPANIES, PRIOR TO CONSTRUCTION, TO HAVE EXISTING UTILITIES FIELD LOCATED.

Vert. 1" = 10'
 Horiz. 1" = 50'

SCHRADER FARM ESTATES
STORM SEWER PROFILES

Fox & Cole
 CONSULTING ENGINEERS
 Planning
 Civil Engineering
 Surveying
 5000 Cedar Plaza Parkway
 Suite 301
 Saint Louis, Missouri 63111
 Telephone (314) 843-6800

Drawn By MWM	Checked By DFC	Project Number 83-132	Sheet Number 10 OF 16
Date 9-23-03	Revisions		