
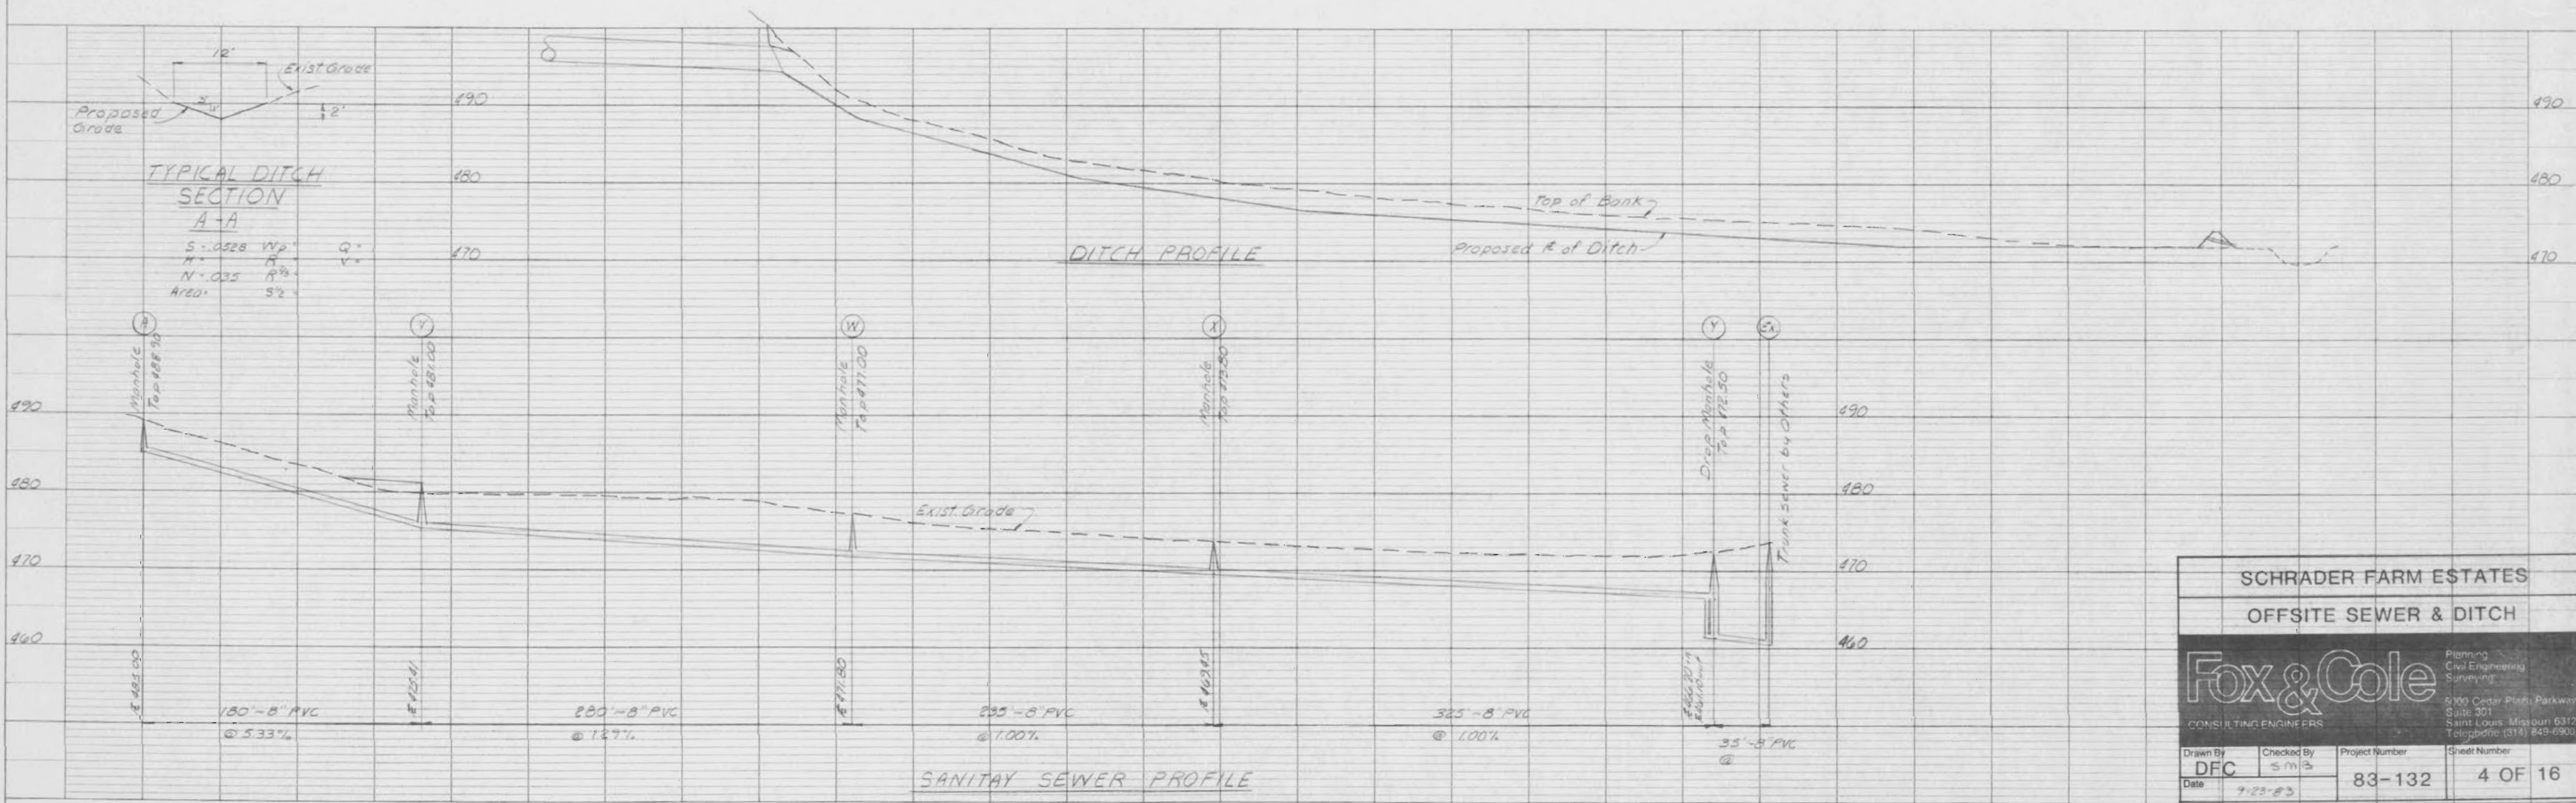
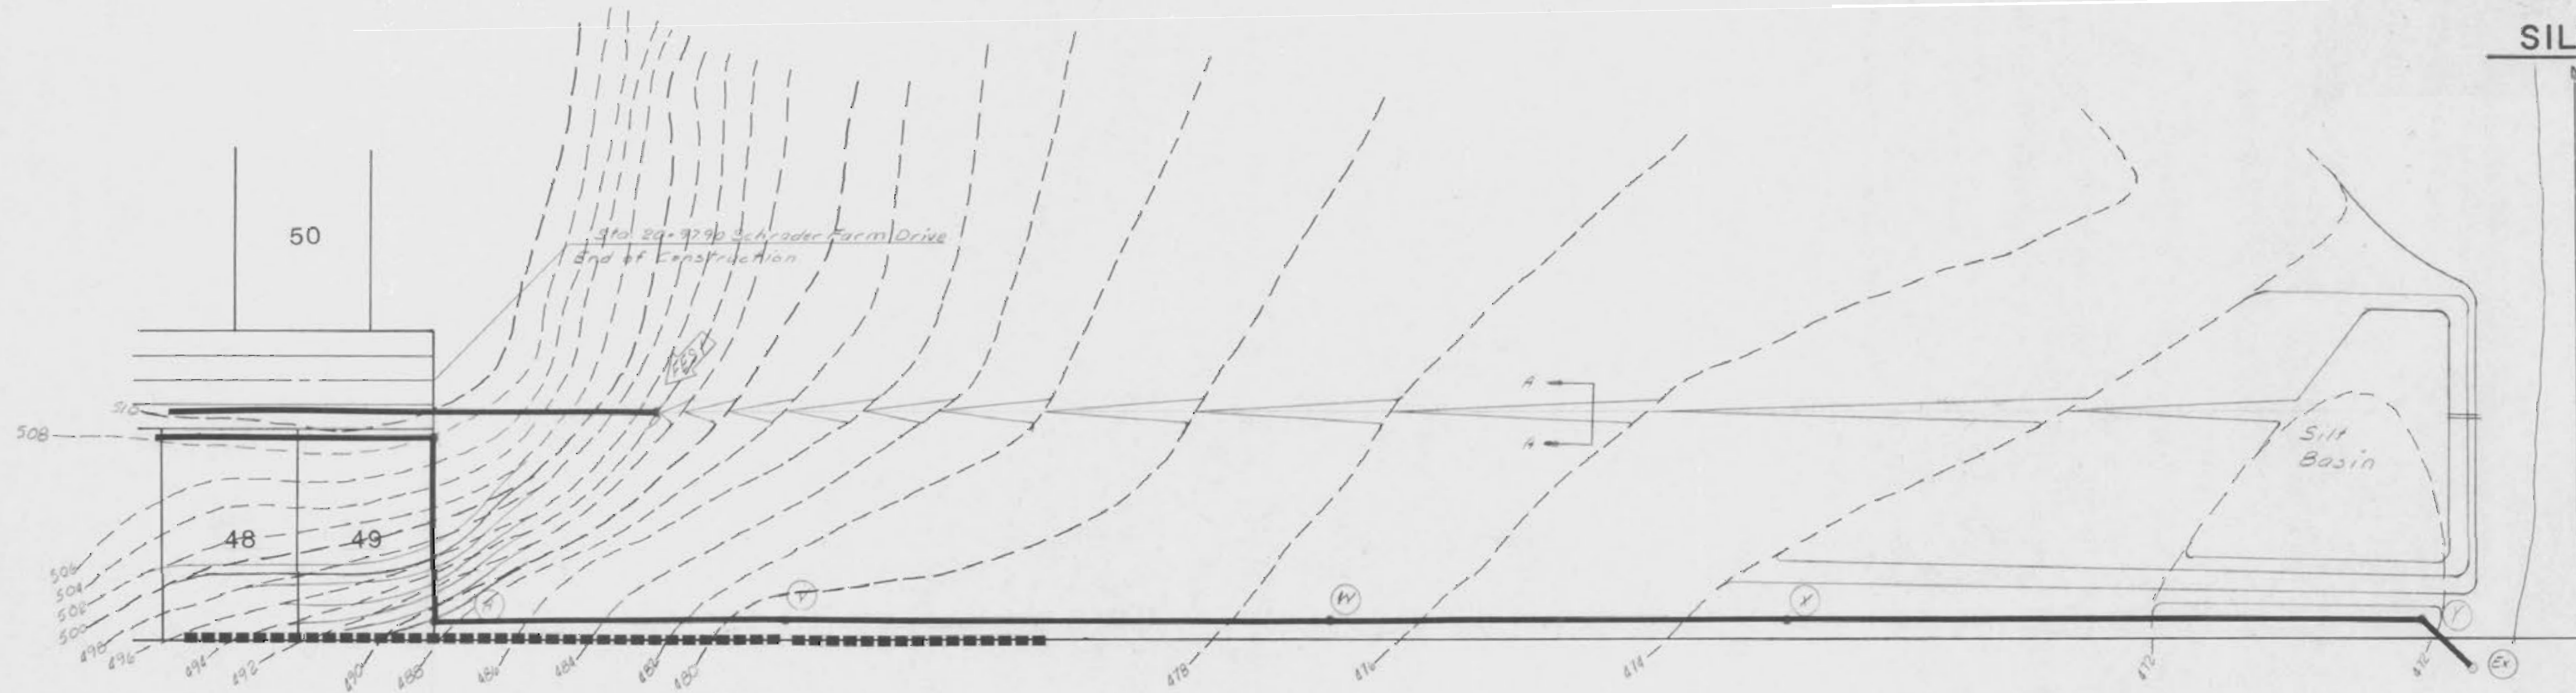


PLAN	SUBMITTED	DATE
	PLOTTED	
	ALIGNED	
	CHECKED	
	BY	
	NO.	

PROFILE	SUBMITTED	DATE
	PLOTTED	
	ALIGNED	
	CHECKED	
	BY	
	NO.	

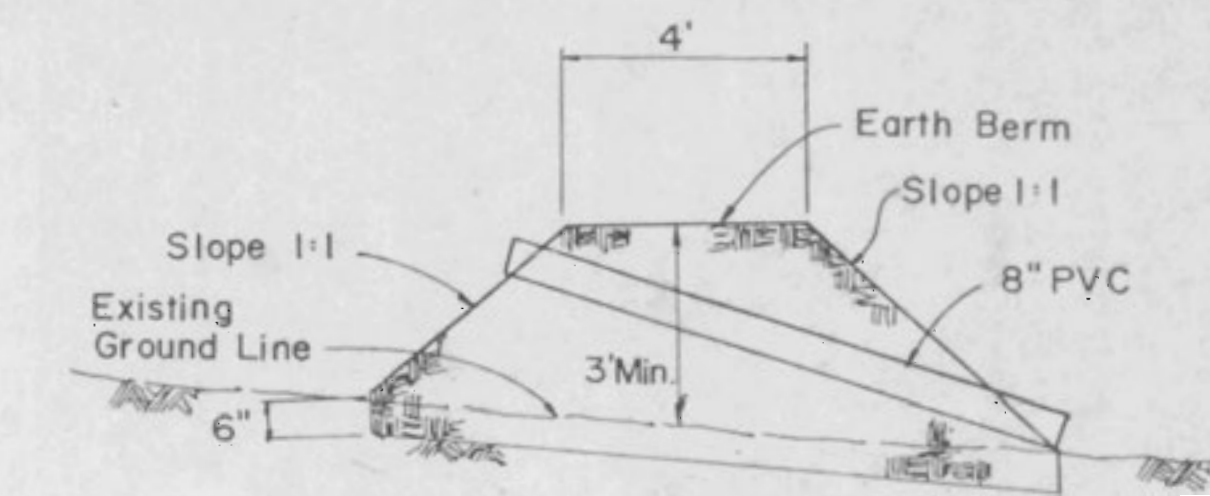

SCHRADLER FARM ESTATES			
OFFSITE SEWER & DITCH			
<b>Fox &amp; Cole</b>		Planning Civil Engineering Surveying	
CONSULTING ENGINEERS		5700 Cedar Point Parkway Suite 301 St. Louis, Missouri 63128 Telephone: (314) 840-0900	
Drawn By <b>DFC</b>	Checked By <b>SMZ</b>	Project Number <b>83-132</b>	Sheet Number <b>4 OF 16</b>
Date <b>7-25-83</b>			
Revisions			