
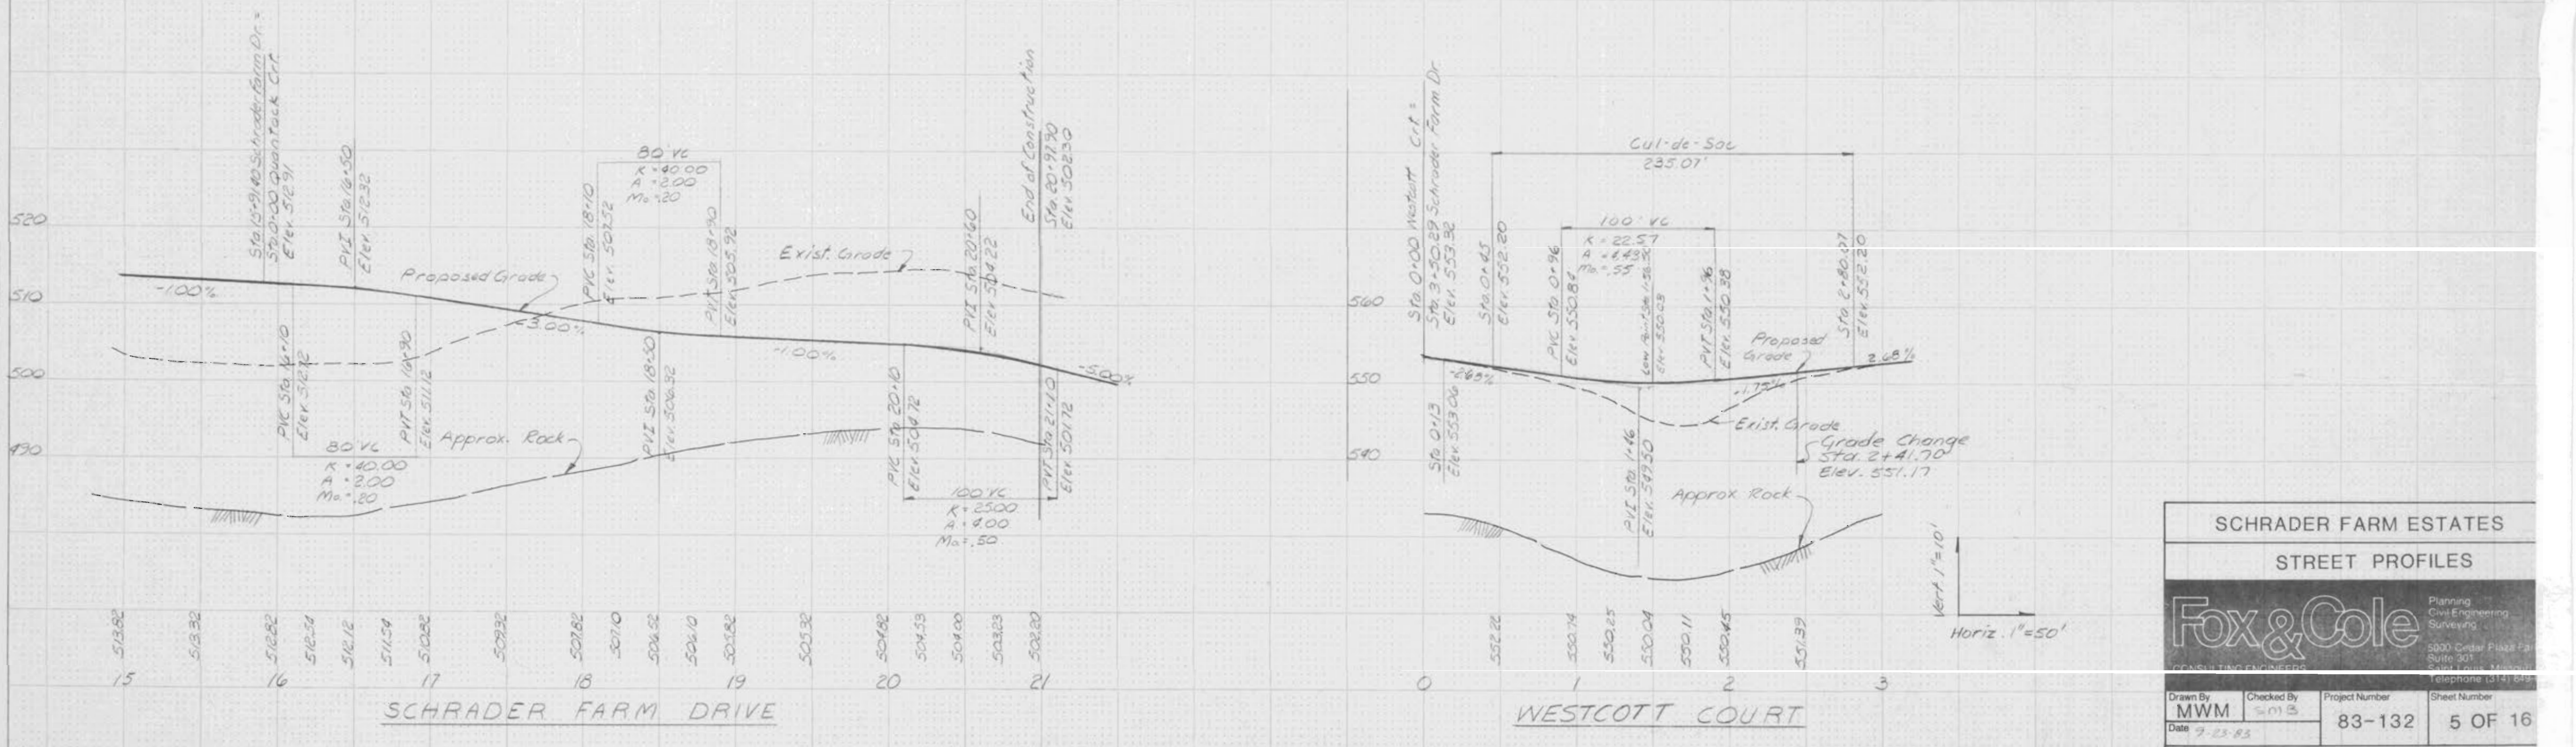


FINAL SURVEY	DATE
PLANNED	BY
LOCATED	
NOTED	
BOOK	
NO.	
AREAS CHECKED	

ORIGINAL SURVEY	DATE
PLANNED	BY
LOCATED	
NOTED	
BOOK	
NO.	
AREAS CHECKED	

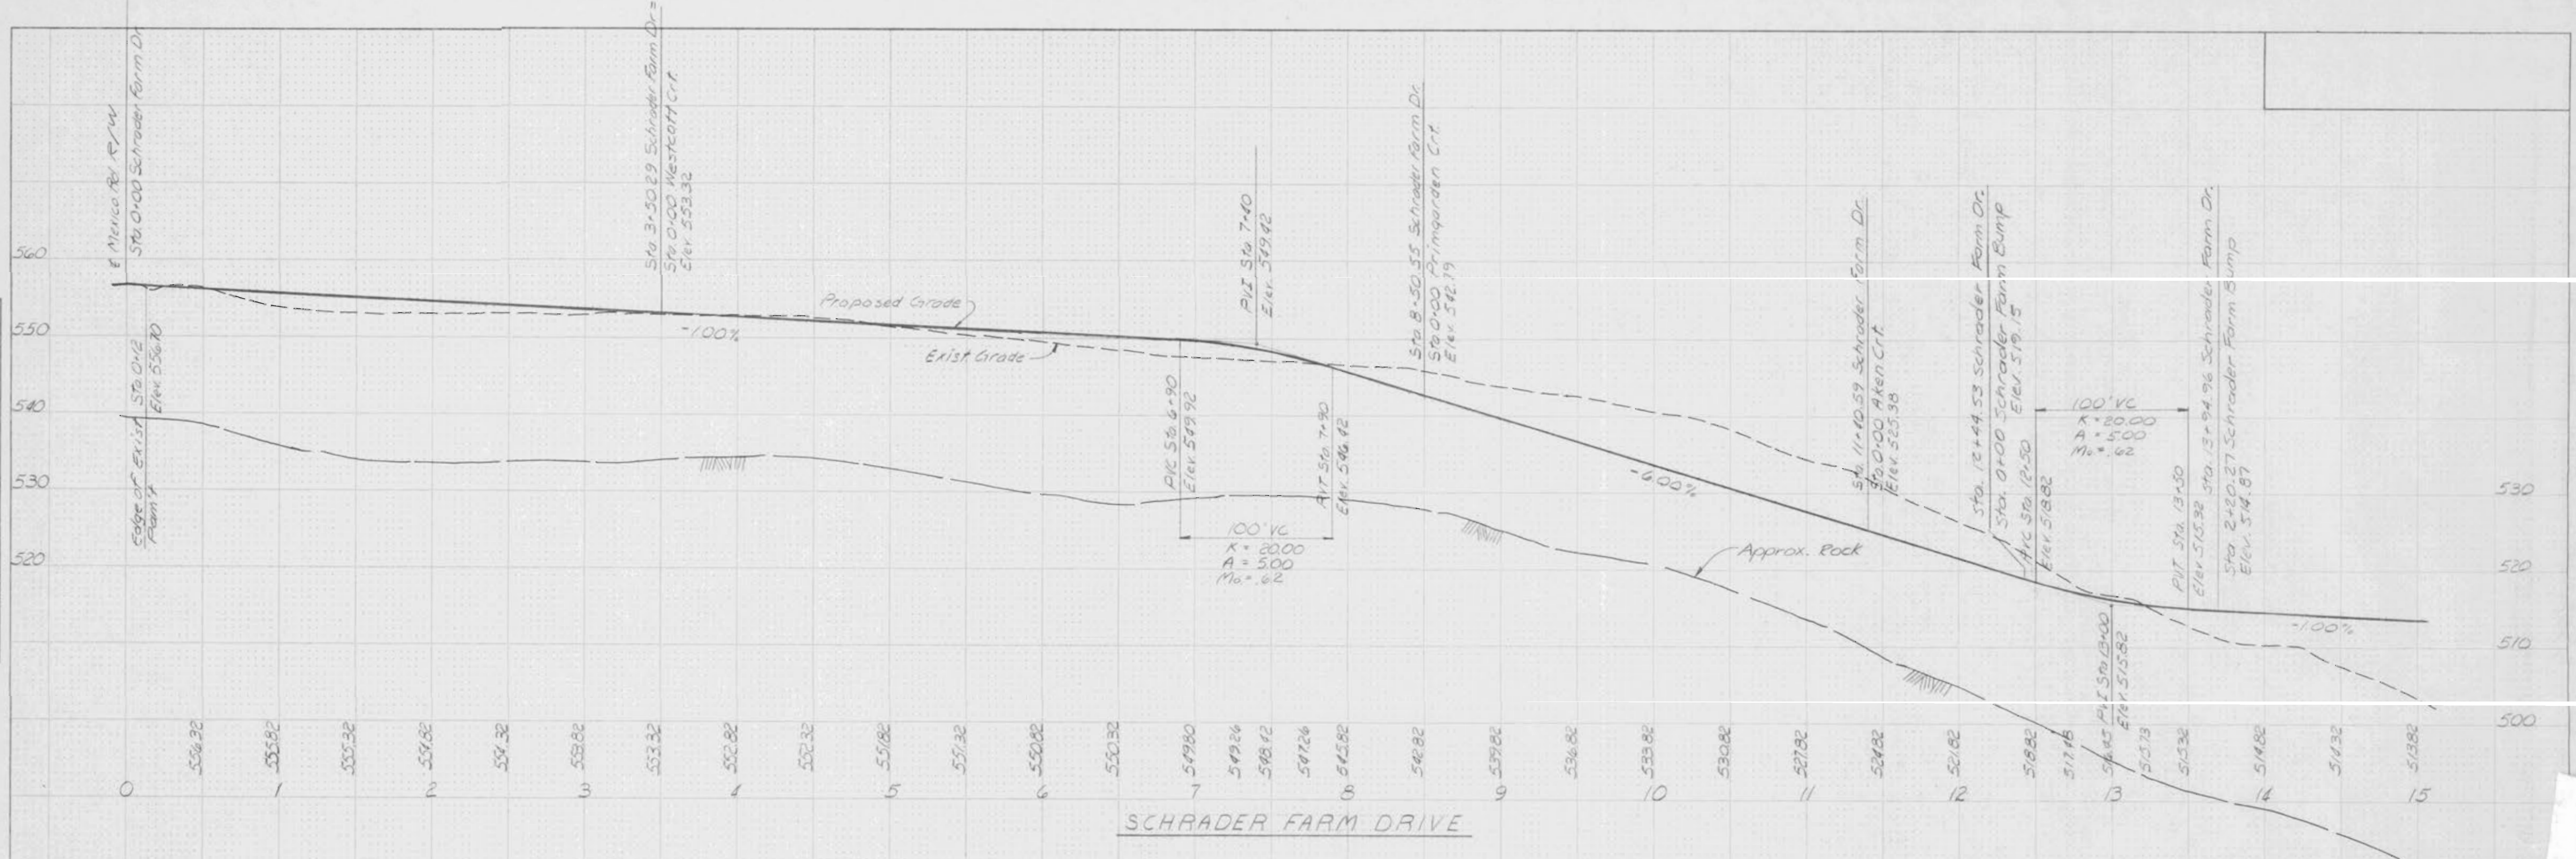

SCHRADER FARM ESTATES

STREET PROFILES

Fox & Cole

Planning
Civil Engineering
Surveying
5900 Cedar Plaza East
Suite 301

Drawn By MWM	Checked By SM	Project Number 83-132	Sheet Number 5 OF 16
Date 7-23-83	Revisions		