


FINAL SURVEY  
 SURVEYED BY  
 PLOTTED BY  
 NOTE BOOK NO.  
 AREA CHECKED

ORIGINAL SURVEY  
 SURVEYED BY  
 PLOTTED BY  
 NOTE BOOK NO.  
 AREA CHECKED

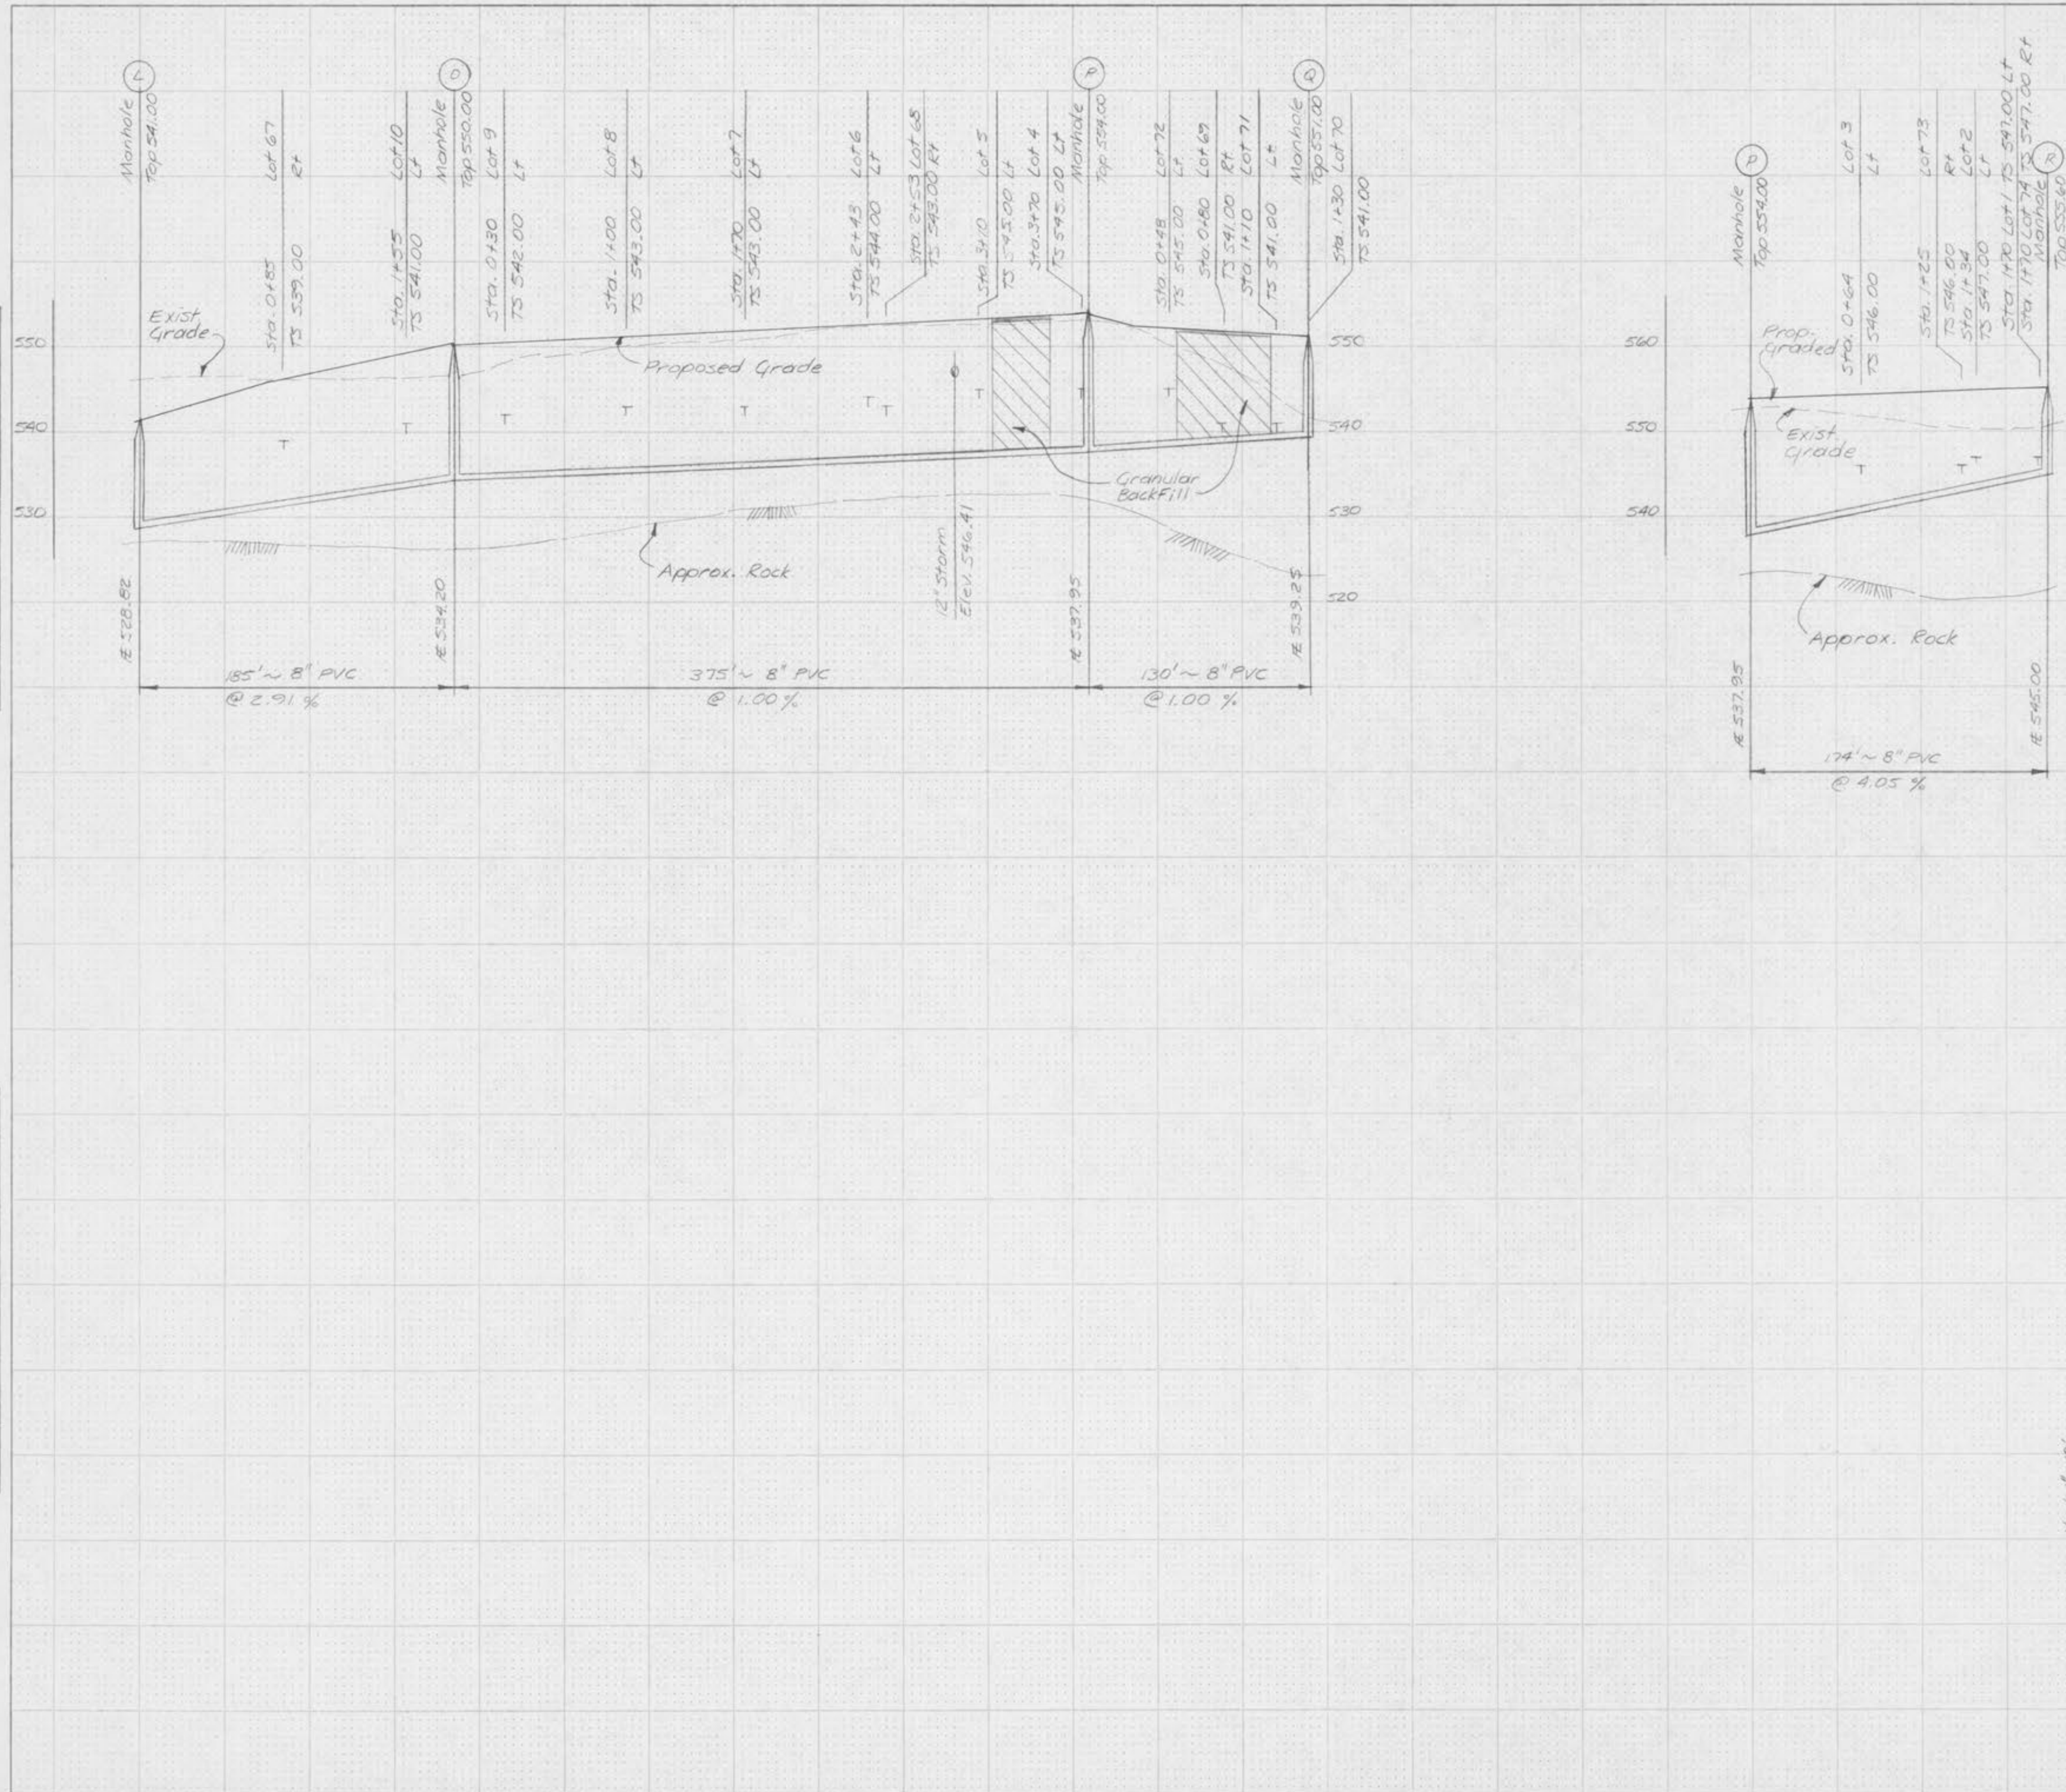

UTILITIES HAVE BEEN LOCATED BY THE ENGINEER FROM AVAILABLE RECORDS. THEIR LOCATIONS SHOULD BE CONSIDERED APPROXIMATE. THE CONTRACTOR HAS THE RESPONSIBILITY TO NOTIFY ALL UTILITY COMPANIES, PRIOR TO CONSTRUCTION, TO HAVE EXISTING UTILITIES FIELD LOCATED.

Vert. 1"=10'  
 Horiz. 1"=50'

**SCHRADER FARM ESTATES**  
**SANITARY SEWER PROFILES**

**Fox & Cole**  
 CONSULTING ENGINEERS  
 Planning  
 Civil Engineering  
 Surveying  
 5000 Cedar Plaza Parkway  
 Suite 301  
 Saint Louis, Missouri 63112  
 Telephone (314) 649-2300

Drawn By <b>MWM</b>	Checked By <b>DFC</b>	Project Number <b>83-132</b>	Sheet Number <b>8 OF 16</b>
Date <b>7-23-83</b>		Revisions	