


| | |
|-------------|--|
| DATE | |
| BY | |
| REVISIONS | |
| NO. | |
| DESCRIPTION | |
| DATE | |
| BY | |
| REVISIONS | |
| NO. | |
| DESCRIPTION | |
| DATE | |
| BY | |
| REVISIONS | |
| NO. | |
| DESCRIPTION | |

| | |
|-------------|--|
| DATE | |
| BY | |
| REVISIONS | |
| NO. | |
| DESCRIPTION | |
| DATE | |
| BY | |
| REVISIONS | |
| NO. | |
| DESCRIPTION | |
| DATE | |
| BY | |
| REVISIONS | |
| NO. | |
| DESCRIPTION | |

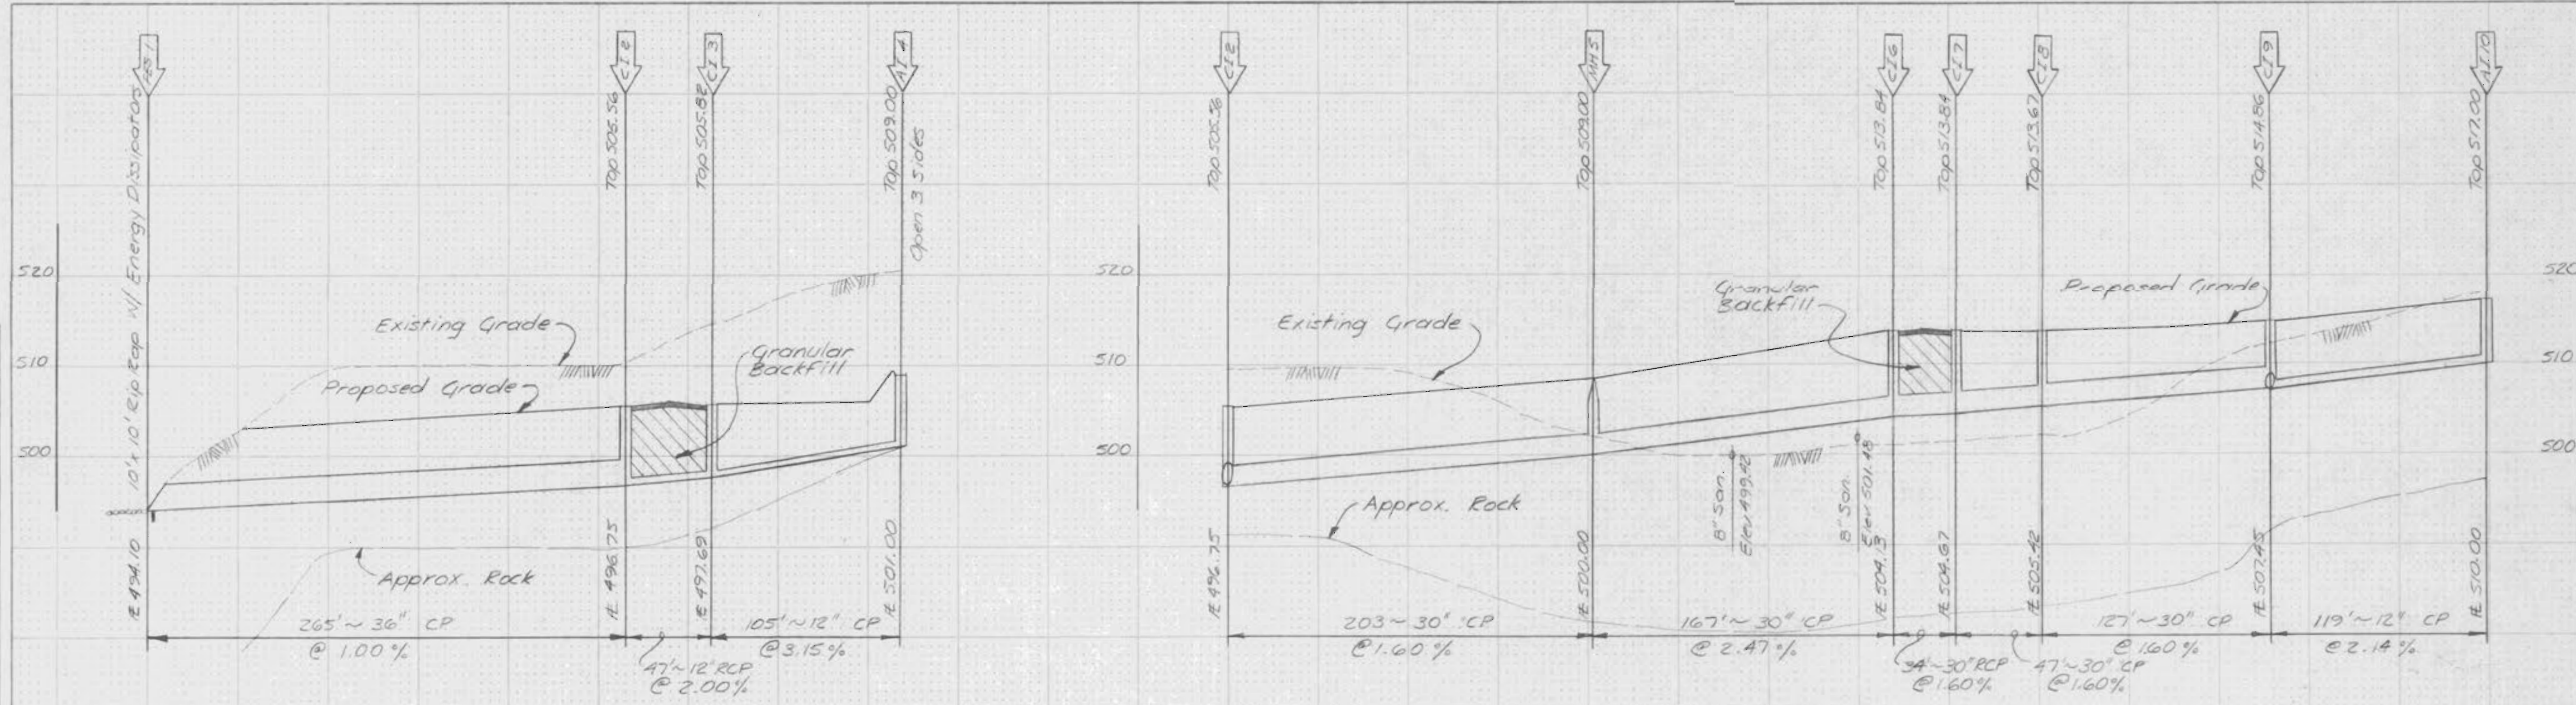

UTILITIES HAVE BEEN LOCATED BY THE ENGINEER FROM AVAILABLE RECORDS. THEIR LOCATIONS SHOULD BE CONSIDERED APPROXIMATE. THE CONTRACTOR HAS THE RESPONSIBILITY TO NOTIFY ALL UTILITY COMPANIES, PRIOR TO CONSTRUCTION, TO HAVE EXISTING UTILITIES FIELD LOCATED.

SCHRADER FARM ESTATES
STORM SEWER PROFILES

Fox & Cole
CONSULTING ENGINEERS

Planning
Civil Engineering
Surveying
5000 Cedar Plaza Parkway
Suite 301
Saint Louis, Missouri 63128
Telephone (314) 648-8800

| | | | |
|------------------------|--------------------------|---------------------------------|--------------------------------|
| Drawn By MWM | Checked By DFC | Project Number 83-132 | Sheet Number 9 OF 16 |
| Date 7-25-83 | | Revisions | |