

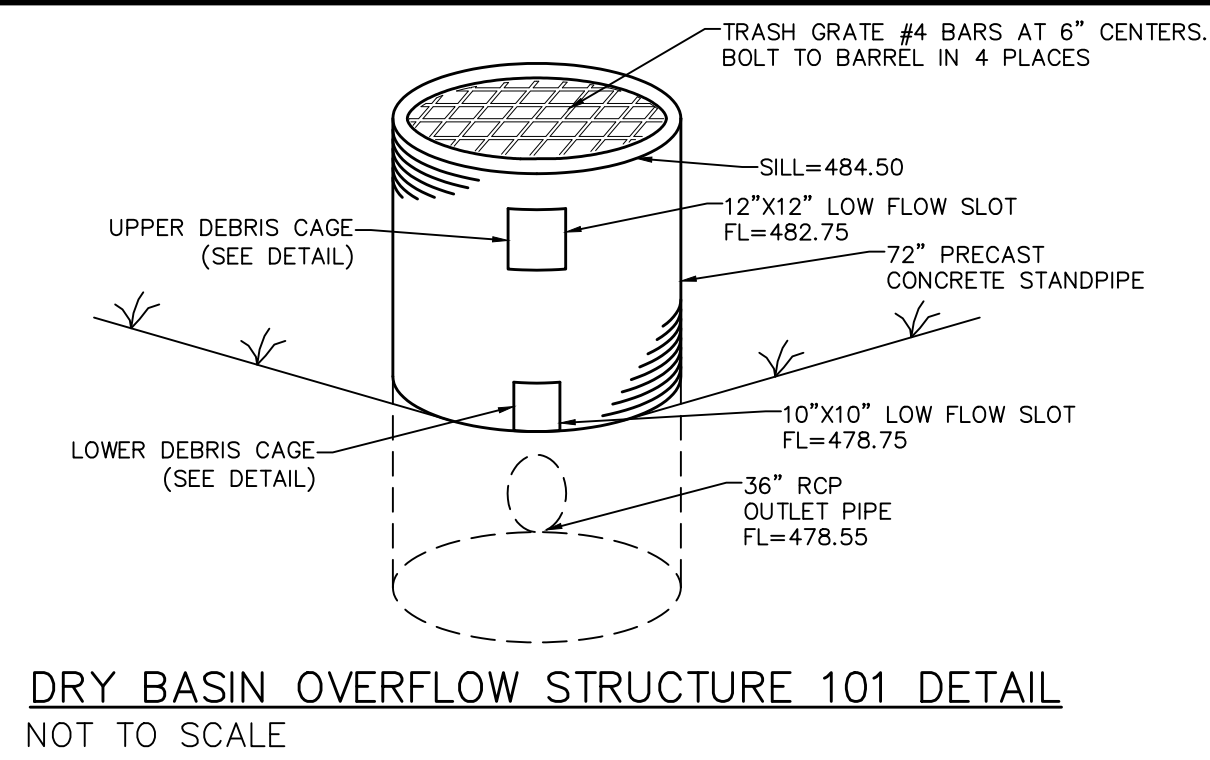


Detention Basin Detail

SCALE: 1" = 20'
NOTE: TW = TOP OF WALL

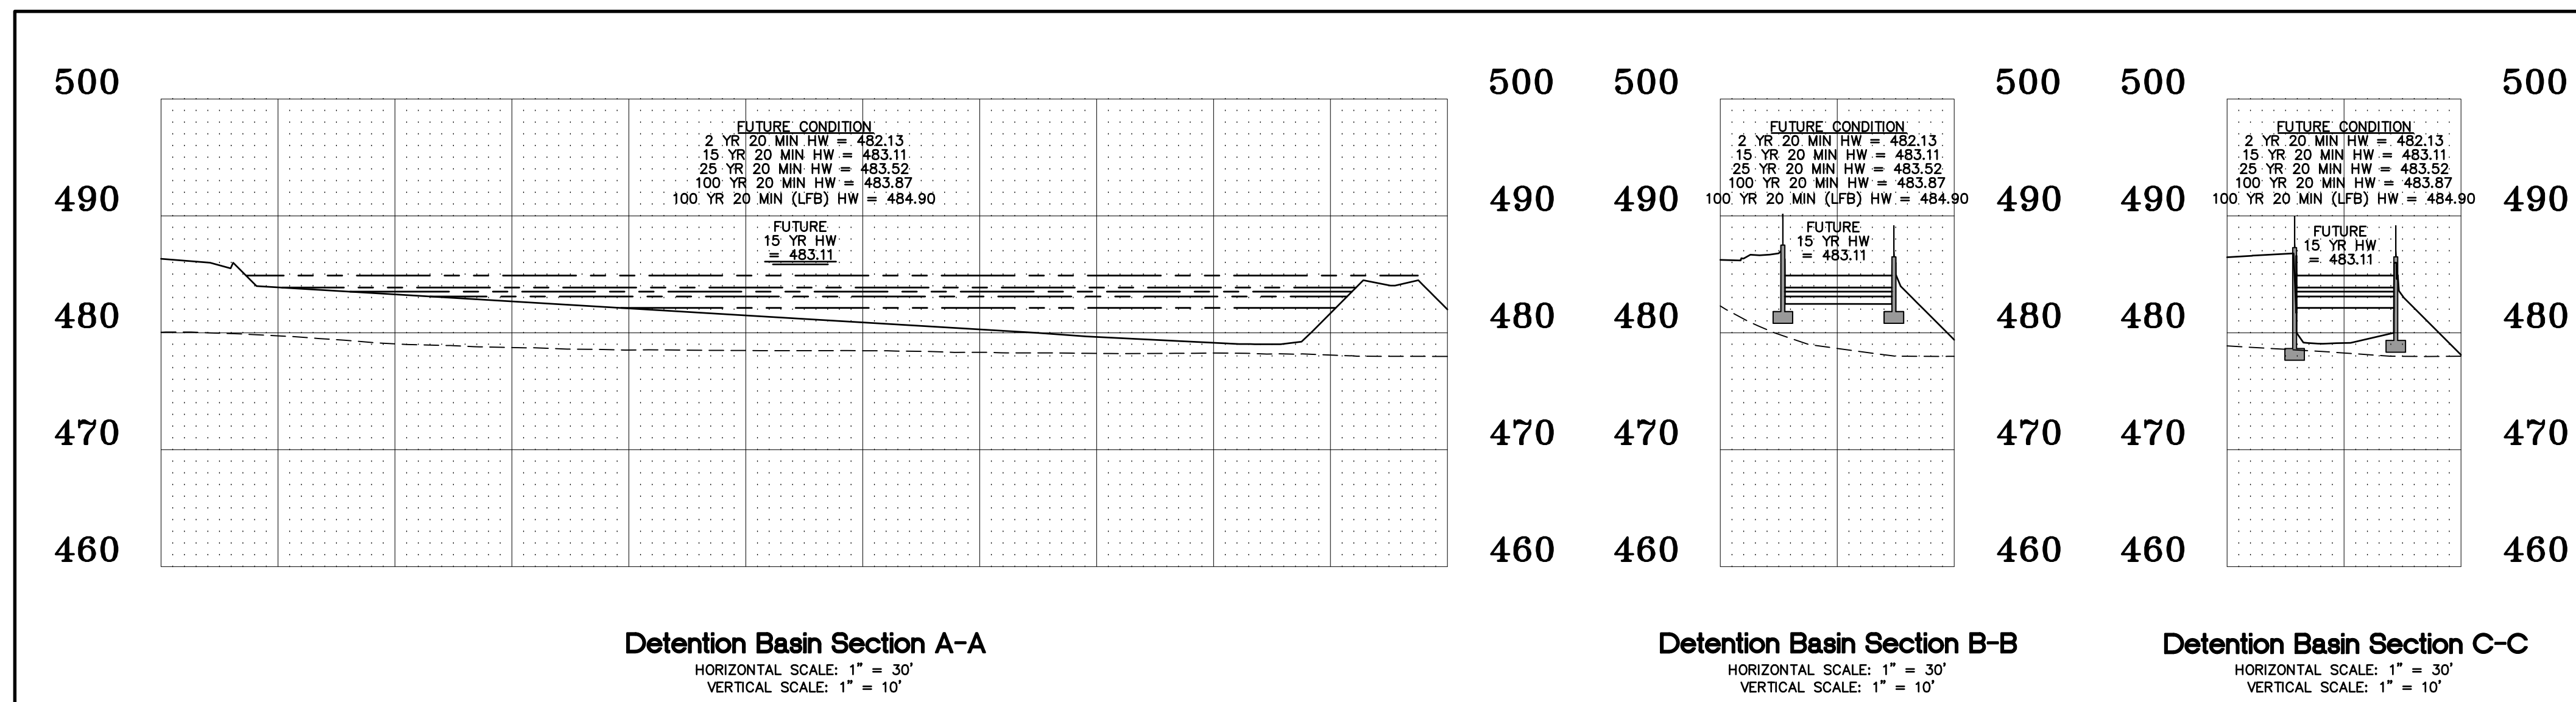


| | |
|---|---|
| CURRENT: | CURRENT FLOODED: |
| 2 YEAR 20 MINUTE HIGHWATER = 481.64 | 2 YEAR 20 MINUTE HIGHWATER = 482.68 |
| 15 YEAR 20 MINUTE HIGHWATER = 482.53 | 15 YEAR 20 MINUTE HIGHWATER = 483.50 |
| 25 YEAR 20 MINUTE HIGHWATER = 482.95 | 25 YEAR 20 MINUTE HIGHWATER = 483.78 |
| 100 YEAR 20 MINUTE HIGHWATER = 483.29 | 100 YEAR 20 MINUTE HIGHWATER = 484.03 |
| 100 YEAR 20 MINUTE HIGHWATER LFB = 484.85 | 100 YEAR 20 MINUTE HIGHWATER LFB = 484.85 |
| FUTURE: | FUTURE FLOODED: |
| 2 YEAR 20 MINUTE HIGHWATER = 482.13 | 2 YEAR 20 MINUTE HIGHWATER = 483.11 |
| 15 YEAR 20 MINUTE HIGHWATER = 483.11 | 15 YEAR 20 MINUTE HIGHWATER = 483.88 |
| 25 YEAR 20 MINUTE HIGHWATER = 483.52 | 25 YEAR 20 MINUTE HIGHWATER = 484.19 |
| 100 YEAR 20 MINUTE HIGHWATER = 483.87 | 100 YEAR 20 MINUTE HIGHWATER = 484.48 |
| 100 YEAR 20 MINUTE HIGHWATER LFB = 484.90 | 100 YEAR 20 MINUTE HIGHWATER LFB = 484.90 |

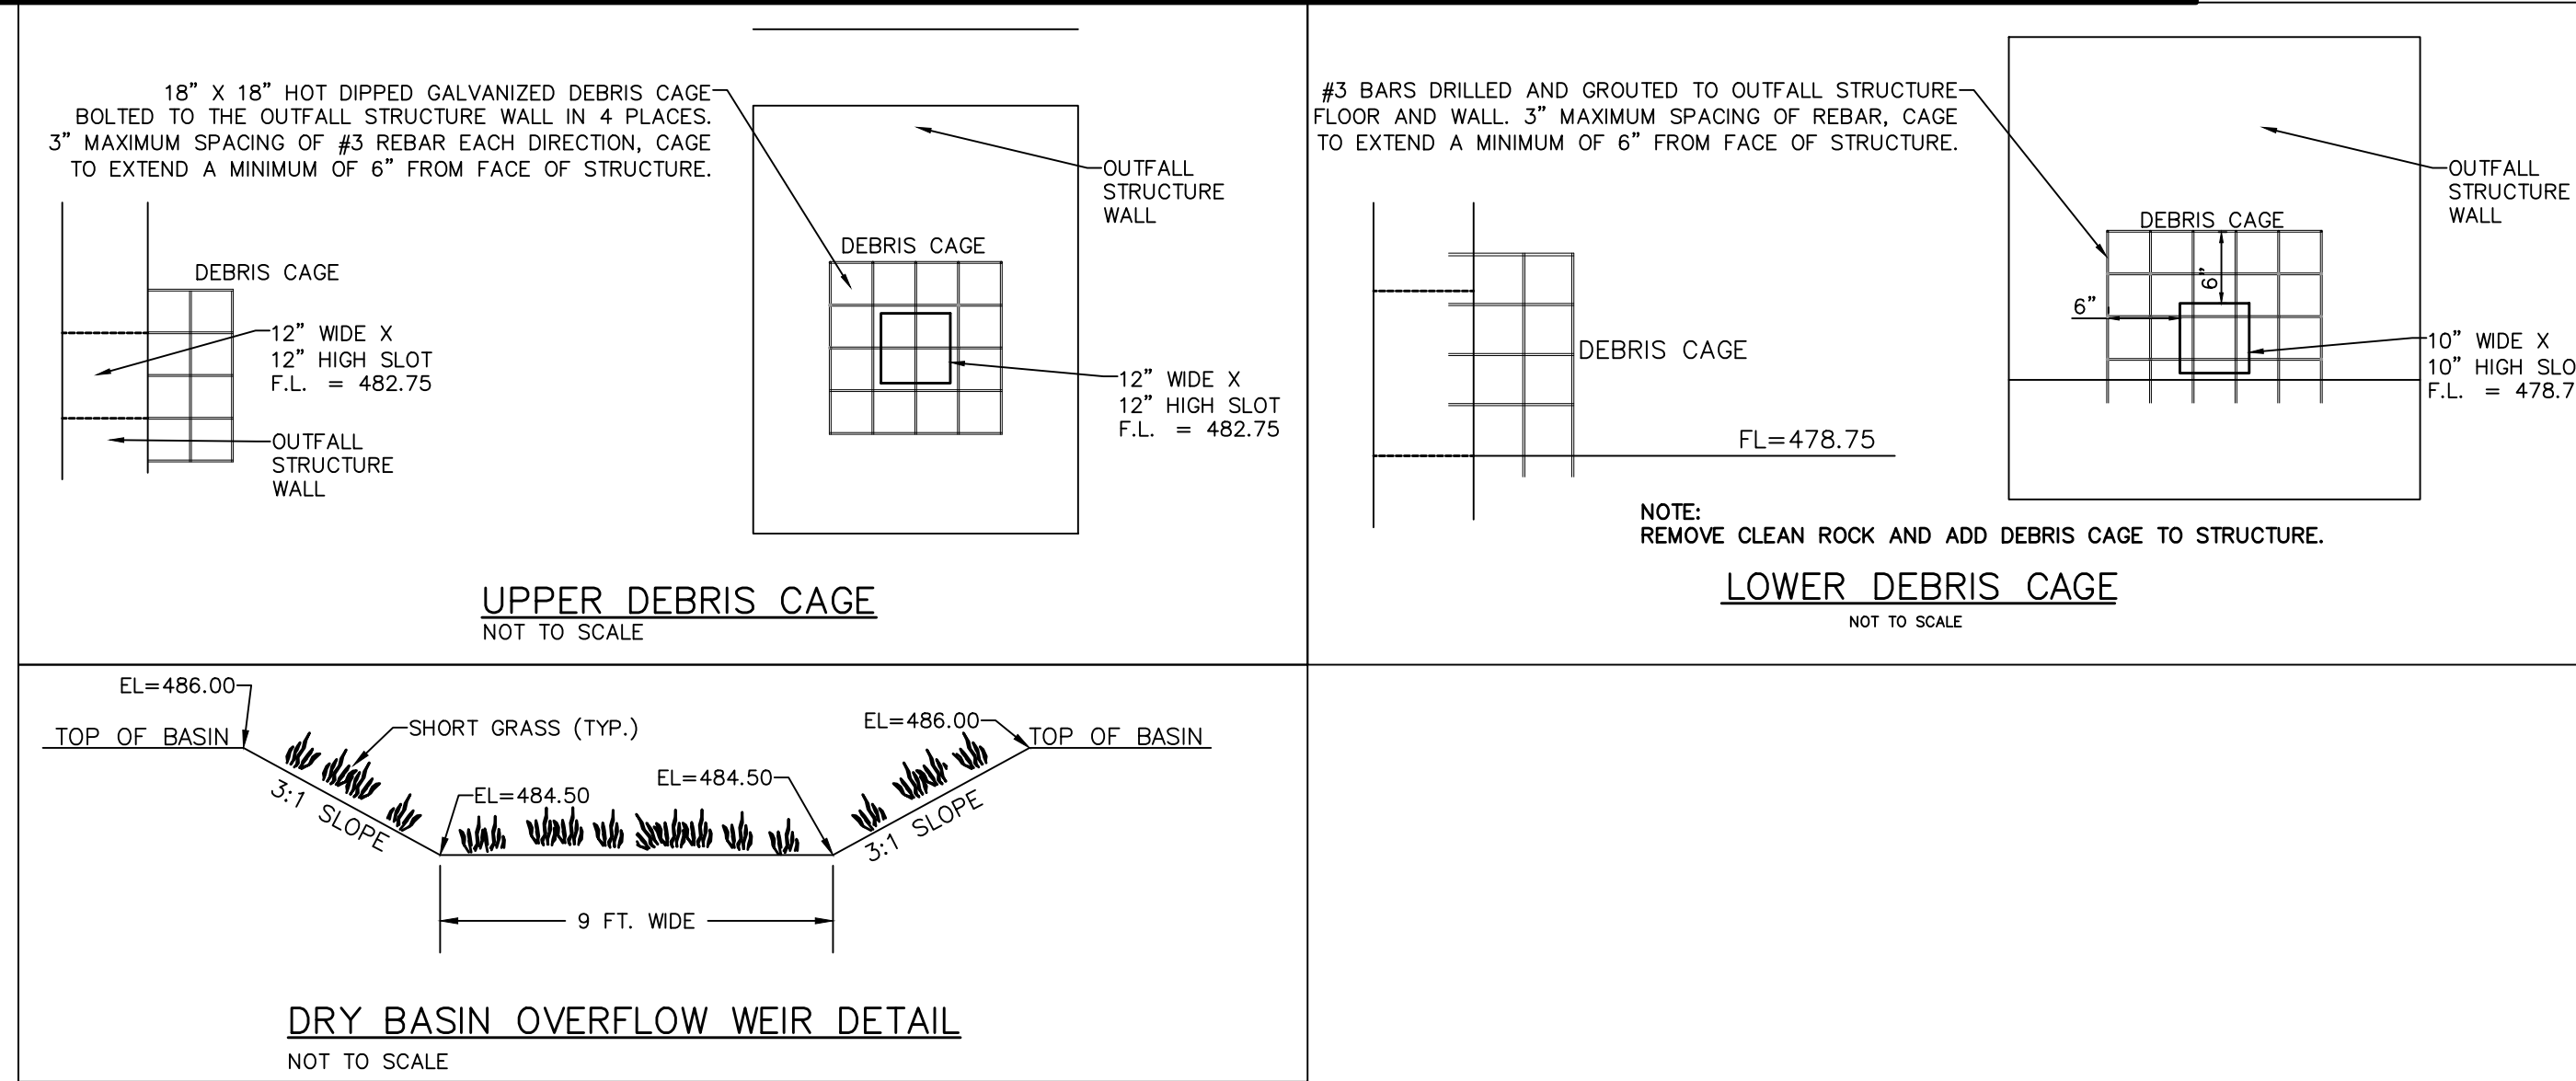

PROJECT TITLE:
CONSTRUCTION PLANS FOR
Scrubbles Car Wash
Highway K
O'Fallon, MO 63368

**ENGINEERING
PLANNING
SURVEYING**
221 Point West Blvd.
St. Charles, MO 63301
636-928-5552
FAX 636-928-1718

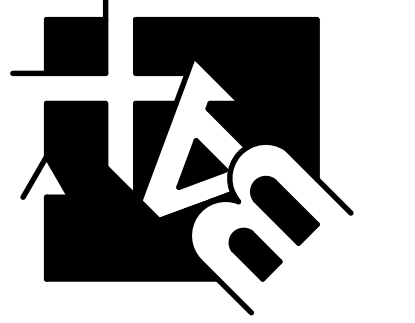

DISCLAIMER OF RESPONSIBILITY
I hereby certify that the documents intended to be
authenticated by my seal are limited to this sheet,
and I hereby disclaim any responsibility for all other
Drawings, Specifications, Estimates, Reports or other
documents or instruments relating to or intended to
be used for any part or parts of the architectural or
engineering project.



Copyright 2024
Box Engineering Company, Inc.
Authority No. 000855
All Rights Reserved

REVISIONS

| | |
|----------|-----------------|
| 08-03-23 | FORCE MAIN |
| 09-13-23 | CONTRACTOR/PWSO |
| 09-27-23 | COMMENTS |
| 10-26-23 | CITY COMMENTS |
| 11-08-23 | PAY CANOPY REV. |
| 12-06-23 | CITY COMMENTS |
| 12-13-23 | PWSO COMMENTS |
| 12-18-23 | MODOT COMMENTS |
| 01-10-24 | LIGHT STANDARDS |

Developer / Owner:
Tifton Car Wash, L.L.C.
P.O. Box 7726
Tifton, GA 31793
(229) 520-2244

P+Z No. 22-007743
Approved: 10-06-22
City No. #

Page No.



**CALL BEFORE
YOU DIG!**
1-800-DIG-RITE

UNDERGROUND UTILITIES HAVE BEEN PLOTTED FROM AVAILABLE INFORMATION AND THEREFORE THEIR LOCATIONS SHALL BE CONSIDERED APPROXIMATE ONLY. THE VERIFICATION OF THE LOCATION OF ALL UNDERGROUND UTILITIES, EITHER SHOWN OR NOT SHOWN ON THESE PLANS SHALL BE THE RESPONSIBILITY OF THE CONTRACTOR, AND SHALL BE LOCATED PRIOR TO ANY GRADING OR CONSTRUCTION OF THE IMPROVEMENTS.

DETENTION BASIN DETAILS