


SEE SHT 2.6 FOR CONTINUATION

ISSUE	DATE	REMARKS
1	3-3-2015	Initial Submittal
2	5-7-2015	City Comments (TYP)
3	6-26-2015	City & PWS# 22 Comments
4	11-9-2015	City Comments
5	12-22-2015	City Comments

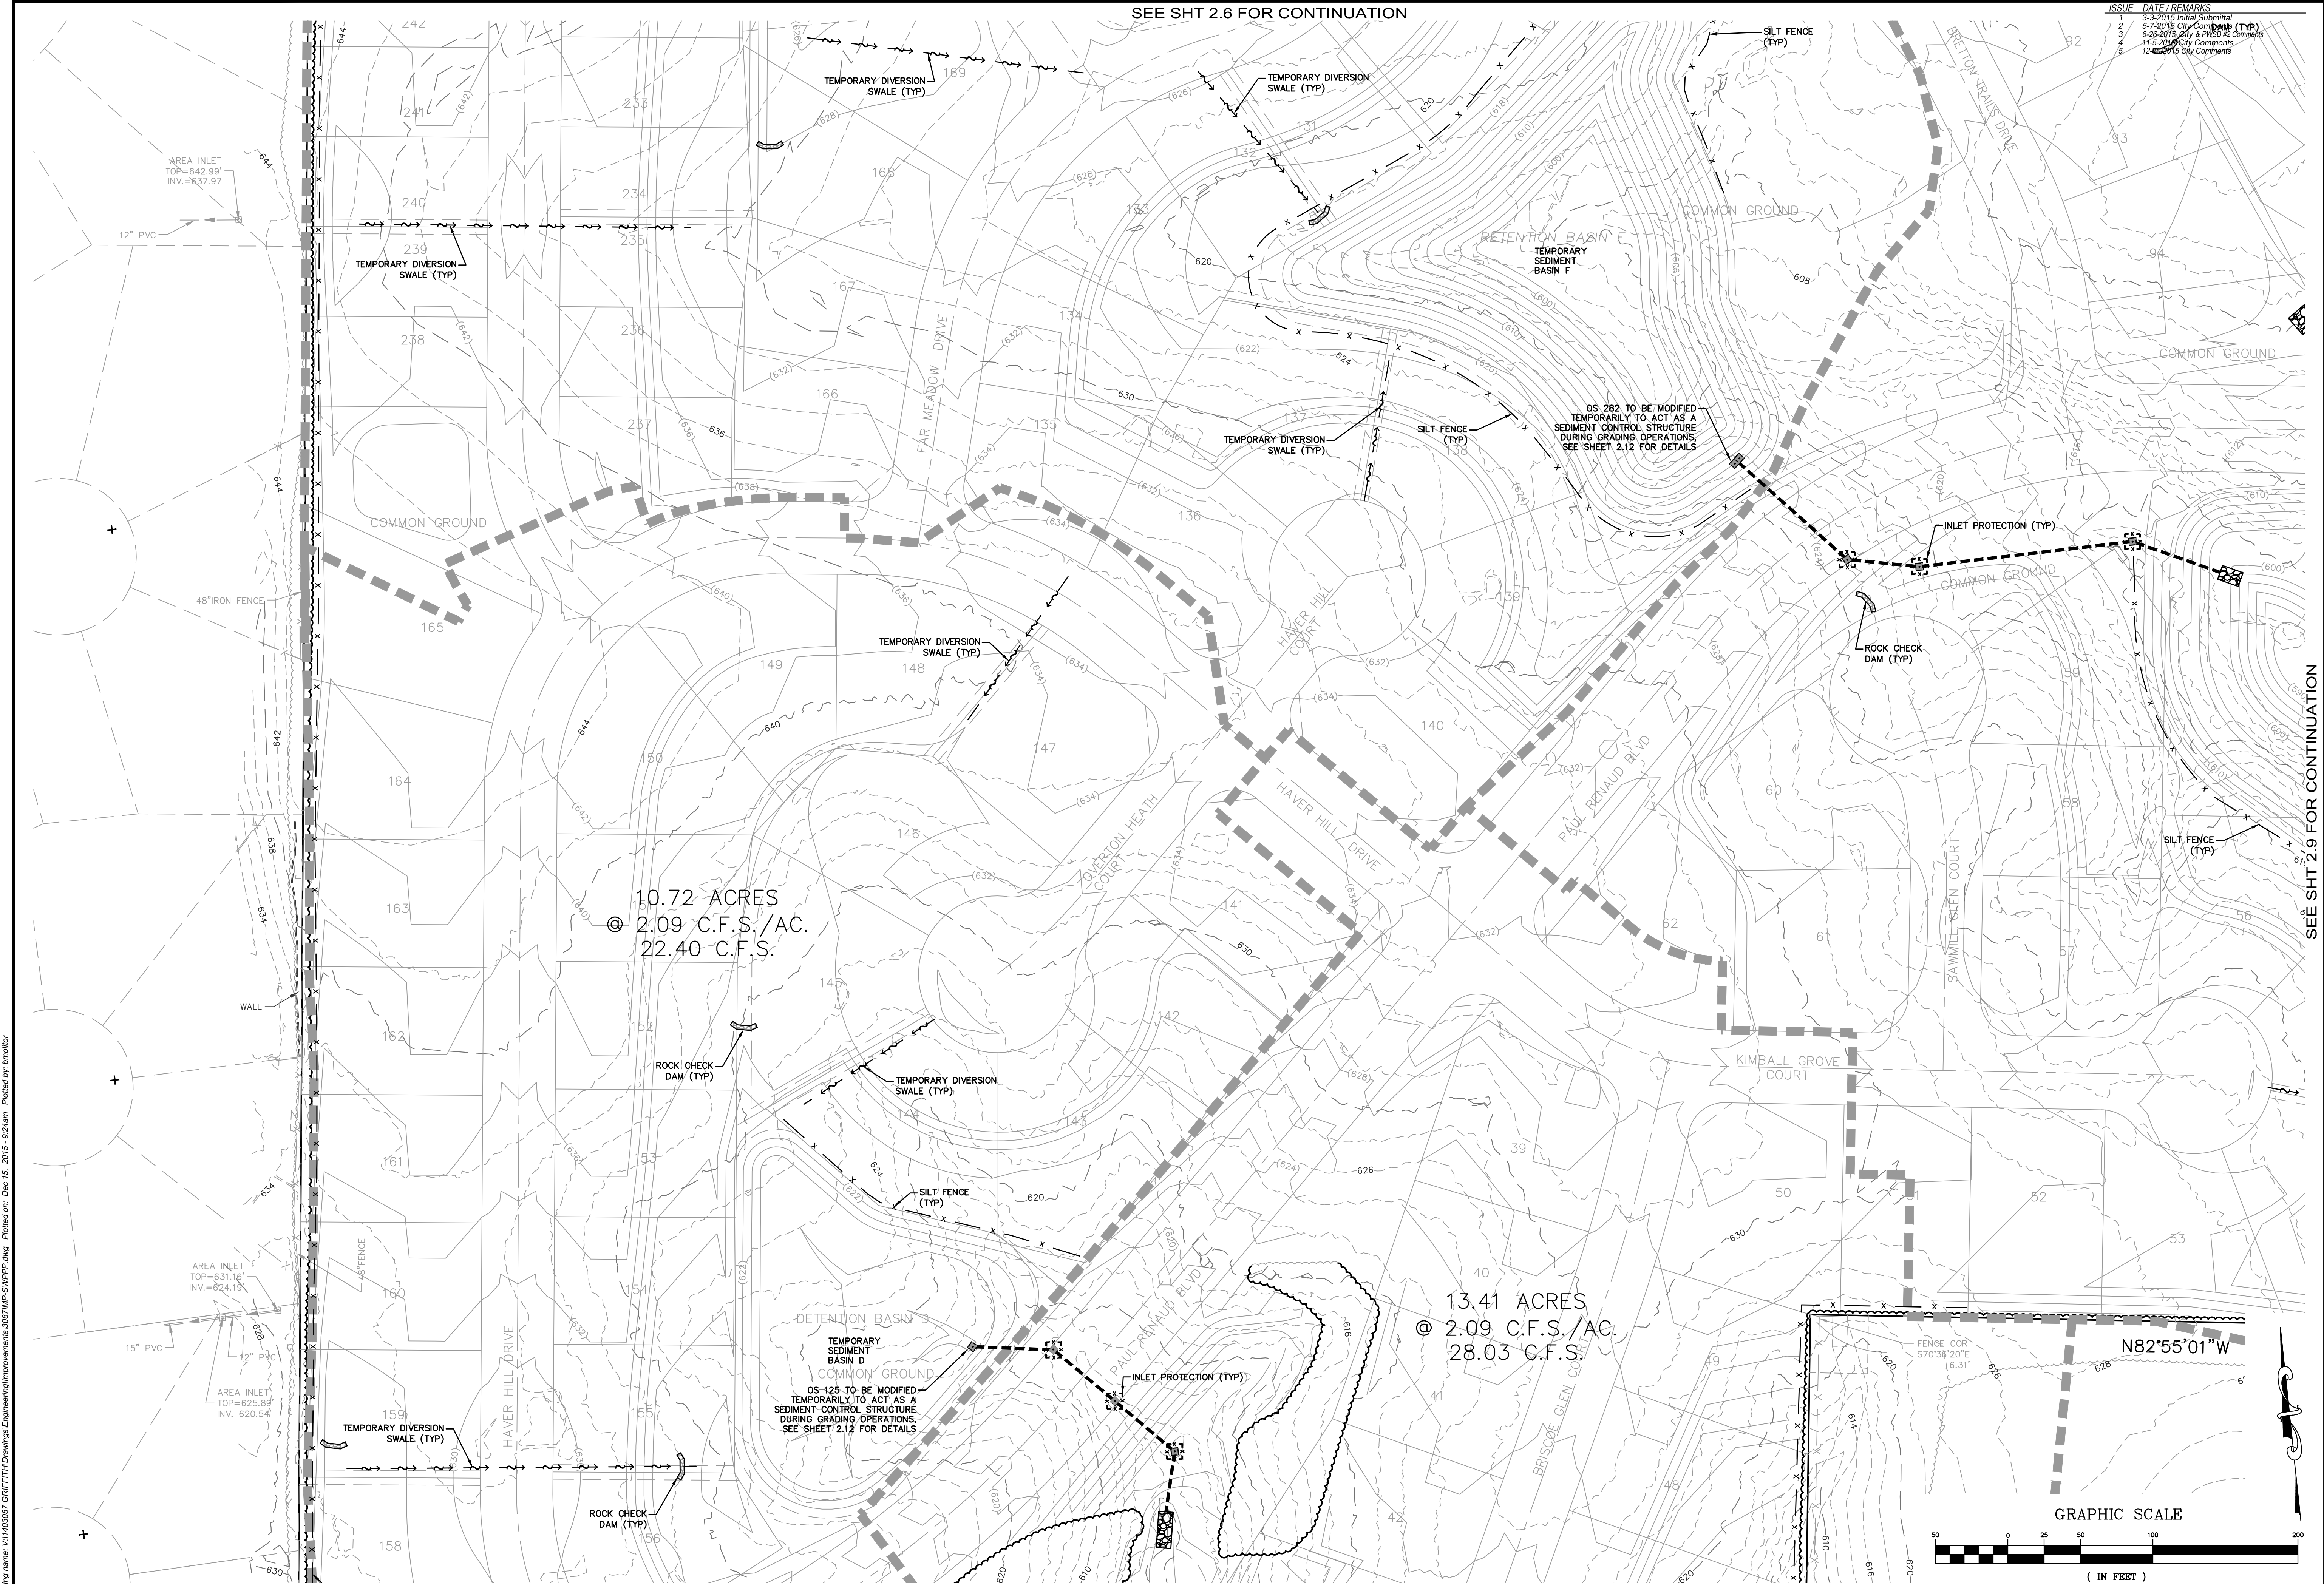

SEE SHT 2.10 FOR CONTINUATION


PROJECT TITLE

The Villages at Shady Creek

OFFALON, MISSOURI

THE **STERLING** CO.
ENGINEERS & SURVEYORS

5055 New Baumgartner Road
St. Louis, Missouri 63129
Ph 314-487-0440 Fax 314-487-8944
www.sterling-eng-sur.com
Corporate Certificate of Authority #001348

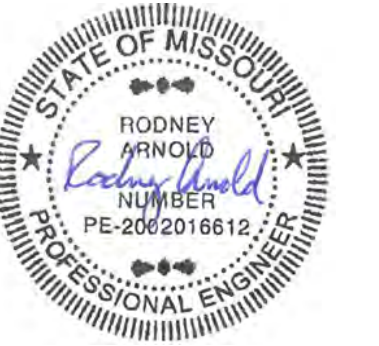

Date: 12/10/2015
RODNEY ARNOLD
LICENSE # PE-2002016612
Civil Engineer

SEE SHT 2.9 FOR CONTINUATION

Lombardo Homes of St. Louis, LLC

2299 Technology Drive, Suite 150
O'Fallon, Missouri 63368
Ph. (636) 265-2710
Fax (636) 695-3195
www.lombardohomesstlouis.com

SWPPP

P+Z No. P&Z NO
City No. 15-162-SP
Date: 12/10/2015
Job No. 14-03-087

Page No.

2.8

IMP