



ISSUE	DATE / REMARKS
1	3-3-2015 Initial Submittal
2	5-7-2015 City Comments
3	6-26-2015 City & PWSO #2 Comments
4	7-9-2015 City Comments
5	12-10-2015 City Comments

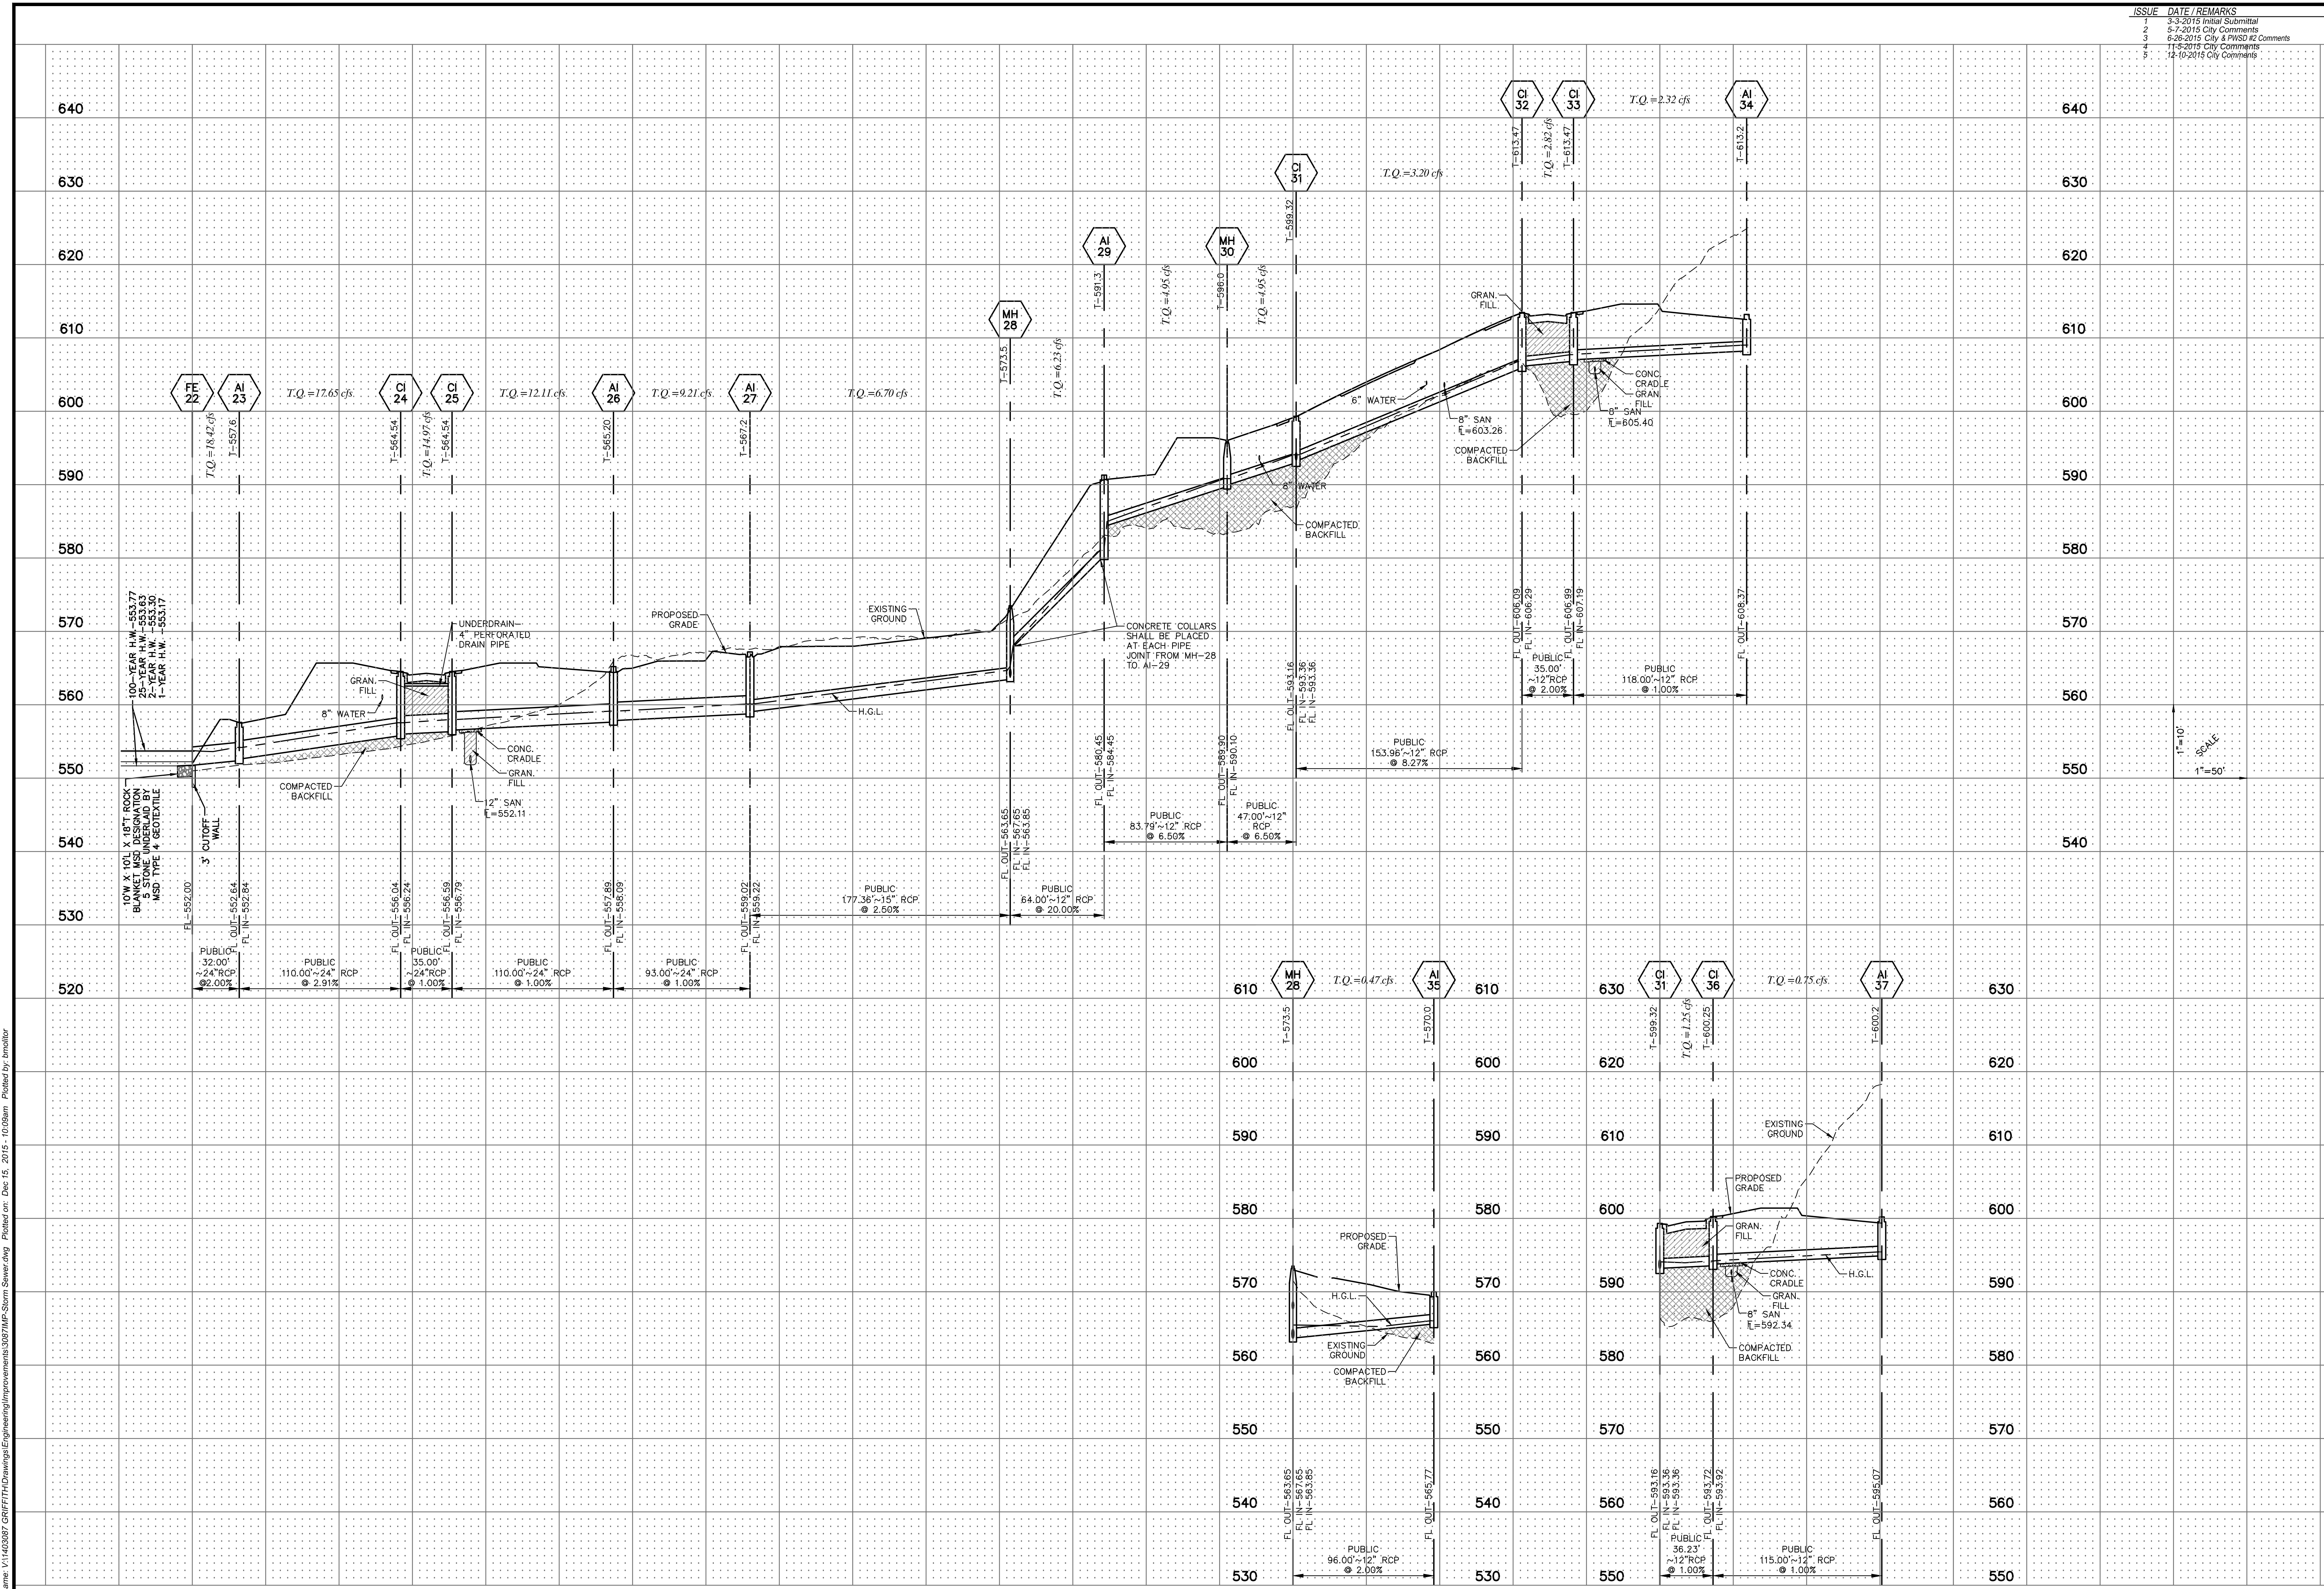

PROJECT TITLE
The Villages at
Shady Creek
 OFFALON, MISSOURI

THE STERLING CO.
ENGINEERS & SURVEYORS
 5055 New Baumgartner Road
 St. Louis, Missouri 63129
 Ph 314-487-0440 Fax 314-487-8944
 www.sterling-eng-sur.com
 Corporate Certificate of Authority #001348

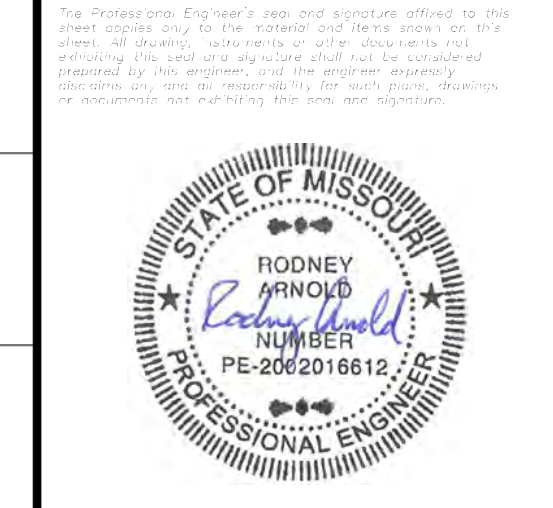

Date: 12/10/2015
 RODNEY ARNOLD
 LICENSE # PE-2002016612
 Civil Engineer

Lombardo Homes of St. Louis, LLC
 2299 Technology Drive, Suite 150
 O'Fallon, Missouri 63368
 Ph: (636) 265-2710
 Fax: (636) 695-3195
 www.lombardohomesstlouis.com

STORM PROFILES

P+Z No. P&Z NO
 City No. 15-162-SP
 Date: 12/10/2015
 Job No. 14-03-087

Page No.
8.2
 IMP

Drawing name: V:\140387_GRF\Drawings\Improvements\307\WP-Storm Sewer.dwg Plotted on: Dec 15, 2015 - 10:58am Plotted by: emad@sterling.com