


ISSUE	DATE / REMARKS
1	3-3-2015 Initial Submittal
2	5-7-2015 City Comments
3	6-26-2015 City & PWSD #2 Comments
4	7-19-2015 City Comments
5	7-19-2015 City Comments

PROJECT TITLE

The Villages at
Shady Creek

OFFALON, MISSOURI

THE **STERLING** CO.
ENGINEERS & SURVEYORS
5055 New Baumgartner Road
St. Louis, Missouri 63129
Ph 314-487-0440 Fax 314-487-8944
www.sterling-eng-sur.com
Corporate Certificate of Authority #001348

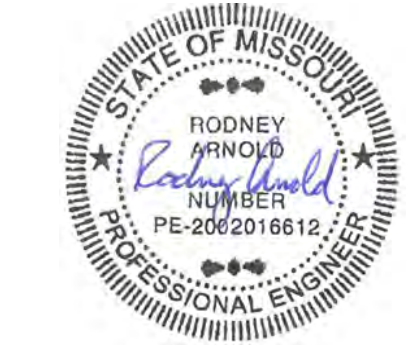

Date: 12/10/2015
RODNEY ARNOLD
LICENSE # PE-2002016612
Civil Engineer

Lombardo Homes of St. Louis, LLC
2299 Technology Drive, Suite 150
OFallon, Missouri 63368
Ph: (636) 265-2710
Fax: (636) 695-3195
www.lombardohomesstlouis.com

SITE SECTIONS


P+Z No. P&Z NO
City No. 15-162-SP
Date: 12/10/2015
Job No. 14-03-087

Page No.

14.2

IMP

Drawing name: V:\42687-GRF\77\Drawings\Improvements\30791\WP.dwg Plotted on: Dec 15, 2015 - 10:54am Plotted by: amolitor

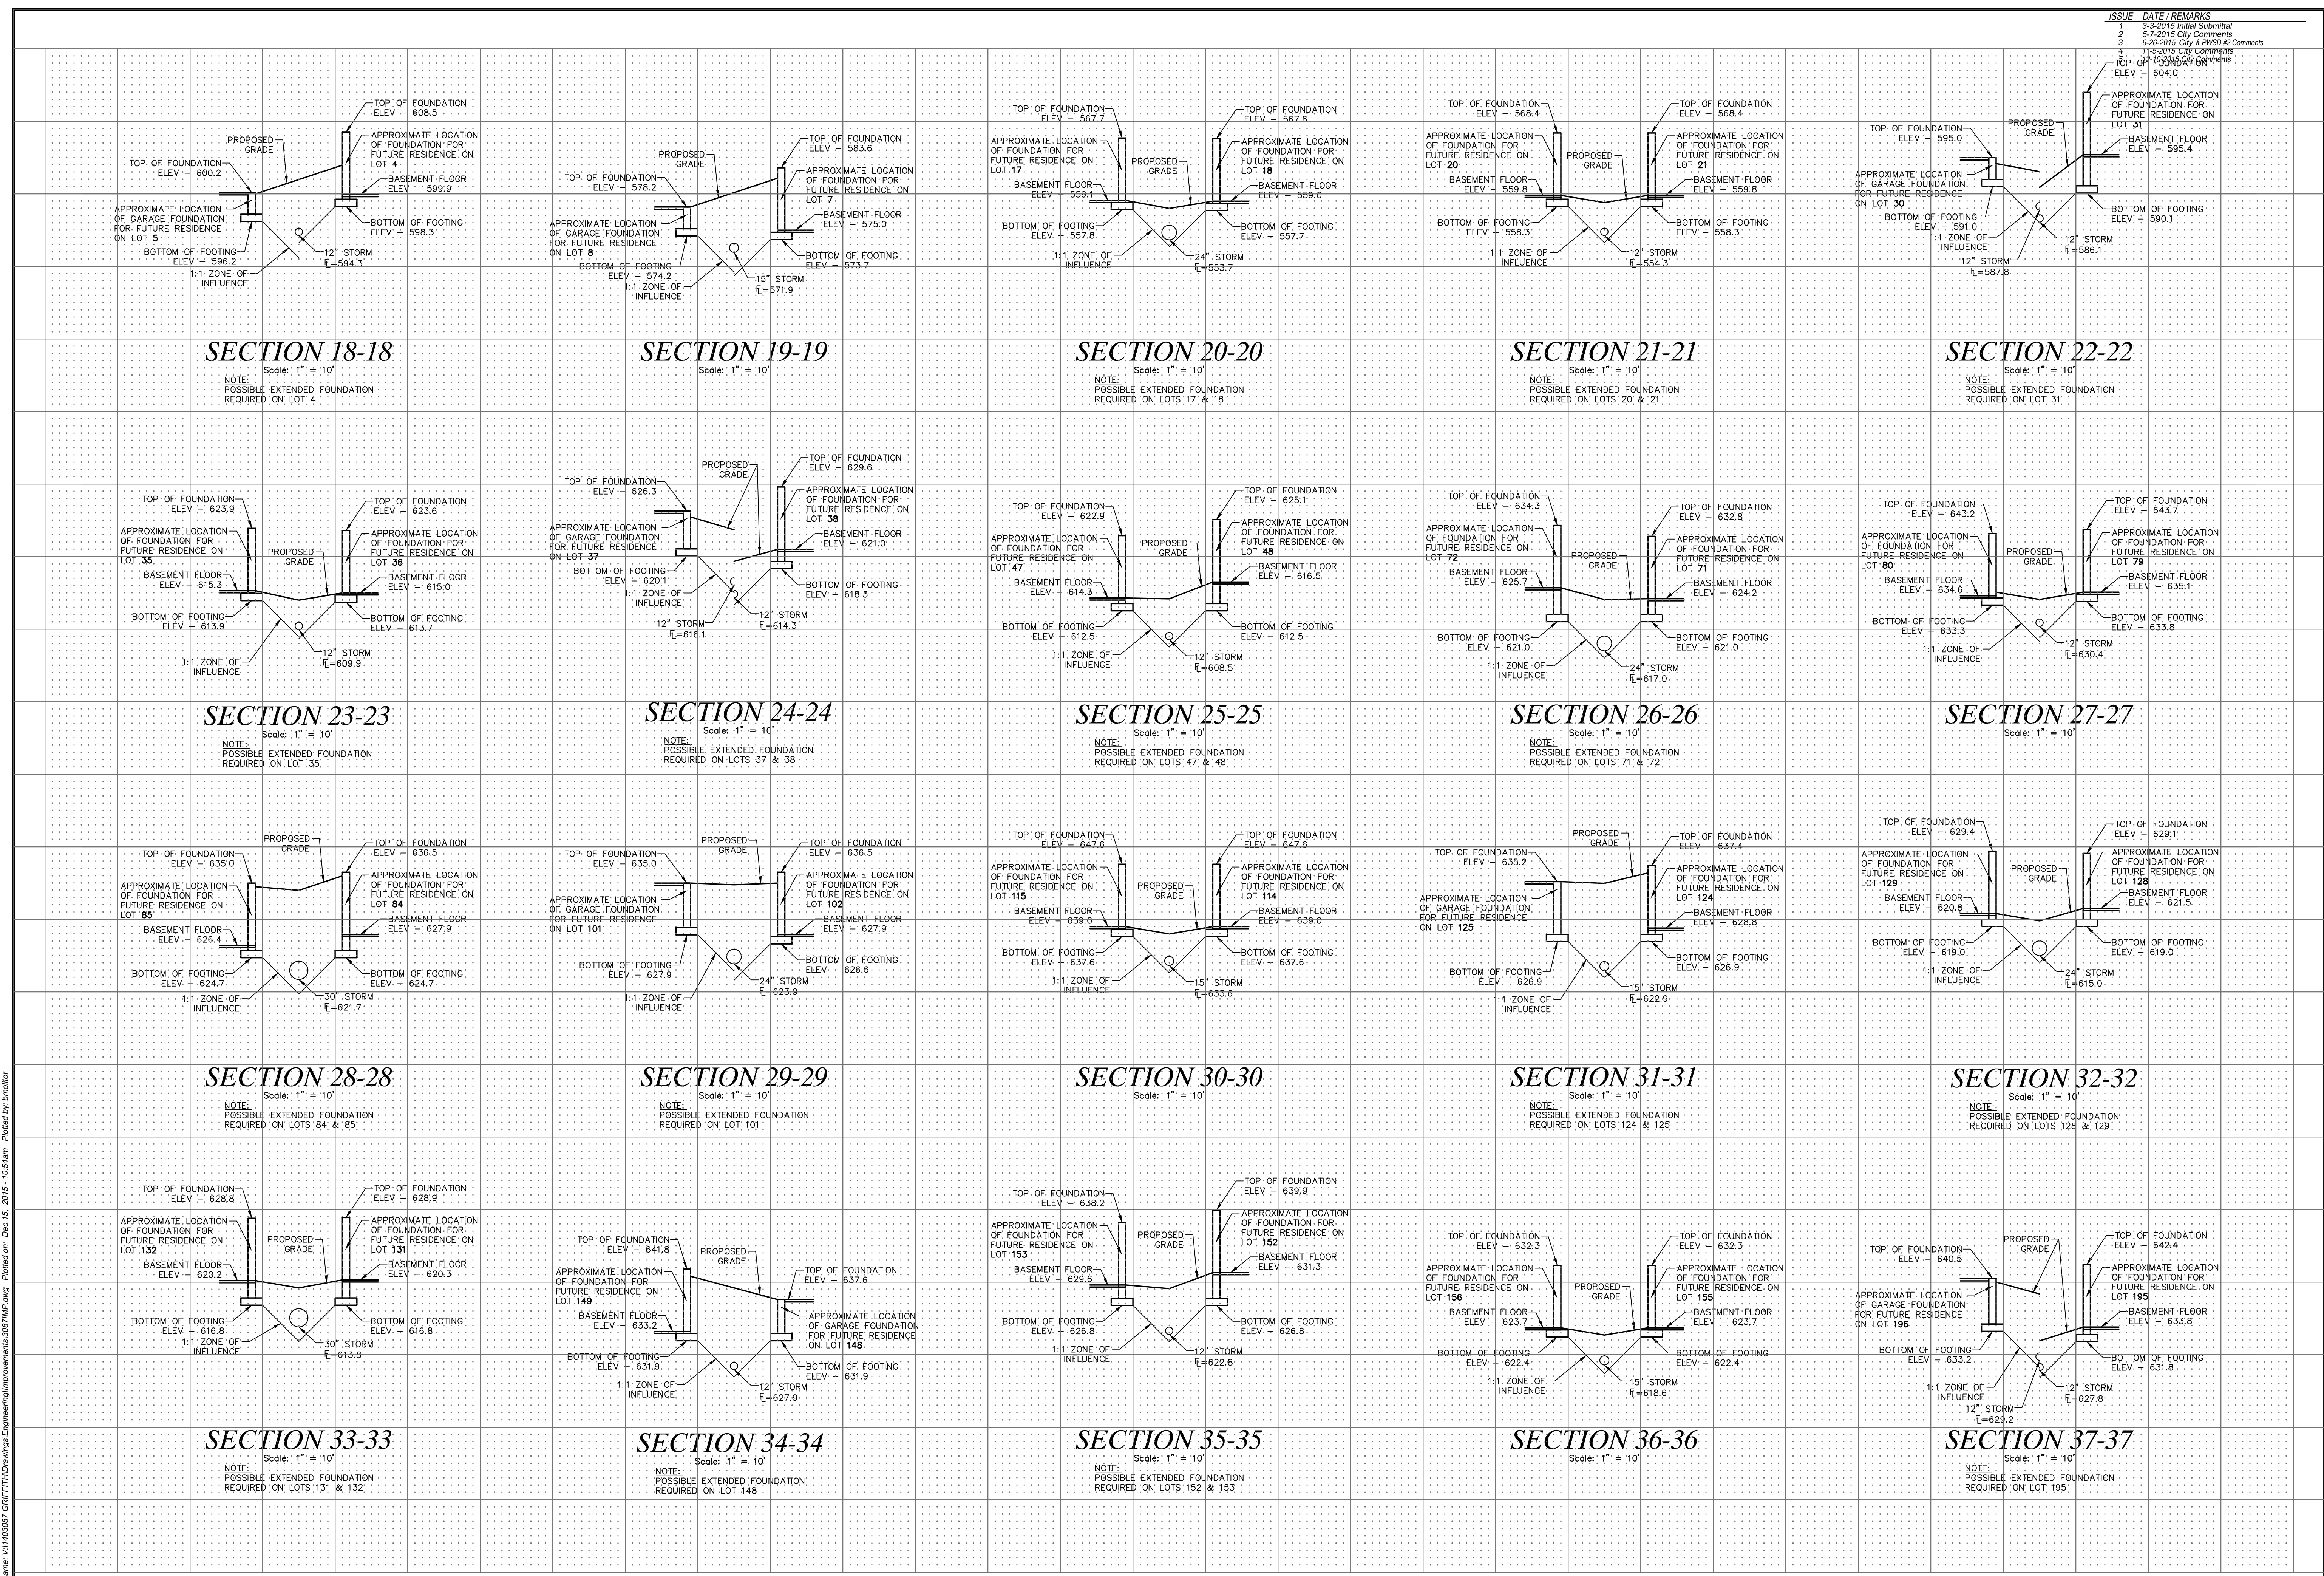

SECTION 18-18
Scale: 1" = 10'
NOTE:
POSSIBLE EXTENDED FOUNDATION
REQUIRED ON LOT 4

SECTION 19-19
Scale: 1" = 10'

SECTION 20-20
Scale: 1" = 10'
NOTE:
POSSIBLE EXTENDED FOUNDATION
REQUIRED ON LOTS 17 & 18

SECTION 21-21
Scale: 1" = 10'
NOTE:
POSSIBLE EXTENDED FOUNDATION
REQUIRED ON LOTS 20 & 21

SECTION 22-22
Scale: 1" = 10'
NOTE:
POSSIBLE EXTENDED FOUNDATION
REQUIRED ON LOT 31

SECTION 23-23
Scale: 1" = 10'
NOTE:
POSSIBLE EXTENDED FOUNDATION
REQUIRED ON LOT 35

SECTION 24-24
Scale: 1" = 10'
NOTE:
POSSIBLE EXTENDED FOUNDATION
REQUIRED ON LOTS 37 & 38

SECTION 25-25
Scale: 1" = 10'
NOTE:
POSSIBLE EXTENDED FOUNDATION
REQUIRED ON LOTS 47 & 48

SECTION 26-26
Scale: 1" = 10'
NOTE:
POSSIBLE EXTENDED FOUNDATION
REQUIRED ON LOTS 71 & 72

SECTION 27-27
Scale: 1" = 10'

SECTION 28-28
Scale: 1" = 10'
NOTE:
POSSIBLE EXTENDED FOUNDATION
REQUIRED ON LOTS 84 & 85

SECTION 29-29
Scale: 1" = 10'
NOTE:
POSSIBLE EXTENDED FOUNDATION
REQUIRED ON LOT 101

SECTION 30-30
Scale: 1" = 10'

SECTION 31-31
Scale: 1" = 10'
NOTE:
POSSIBLE EXTENDED FOUNDATION
REQUIRED ON LOTS 124 & 125

SECTION 32-32
Scale: 1" = 10'
NOTE:
POSSIBLE EXTENDED FOUNDATION
REQUIRED ON LOTS 128 & 129

SECTION 33-33
Scale: 1" = 10'
NOTE:
POSSIBLE EXTENDED FOUNDATION
REQUIRED ON LOTS 131 & 132

SECTION 34-34
Scale: 1" = 10'
NOTE:
POSSIBLE EXTENDED FOUNDATION
REQUIRED ON LOT 148

SECTION 35-35
Scale: 1" = 10'
NOTE:
POSSIBLE EXTENDED FOUNDATION
REQUIRED ON LOTS 152 & 153

SECTION 36-36
Scale: 1" = 10'

SECTION 37-37
Scale: 1" = 10'
NOTE:
POSSIBLE EXTENDED FOUNDATION
REQUIRED ON LOT 195