


Drawing name: V:\14\2405 Shady Creek Addition\Drawings\Improvements\2405 IMP.dwg Plotted on: Dec 02, 2020 - 10:52am Plotted by: jmolitor

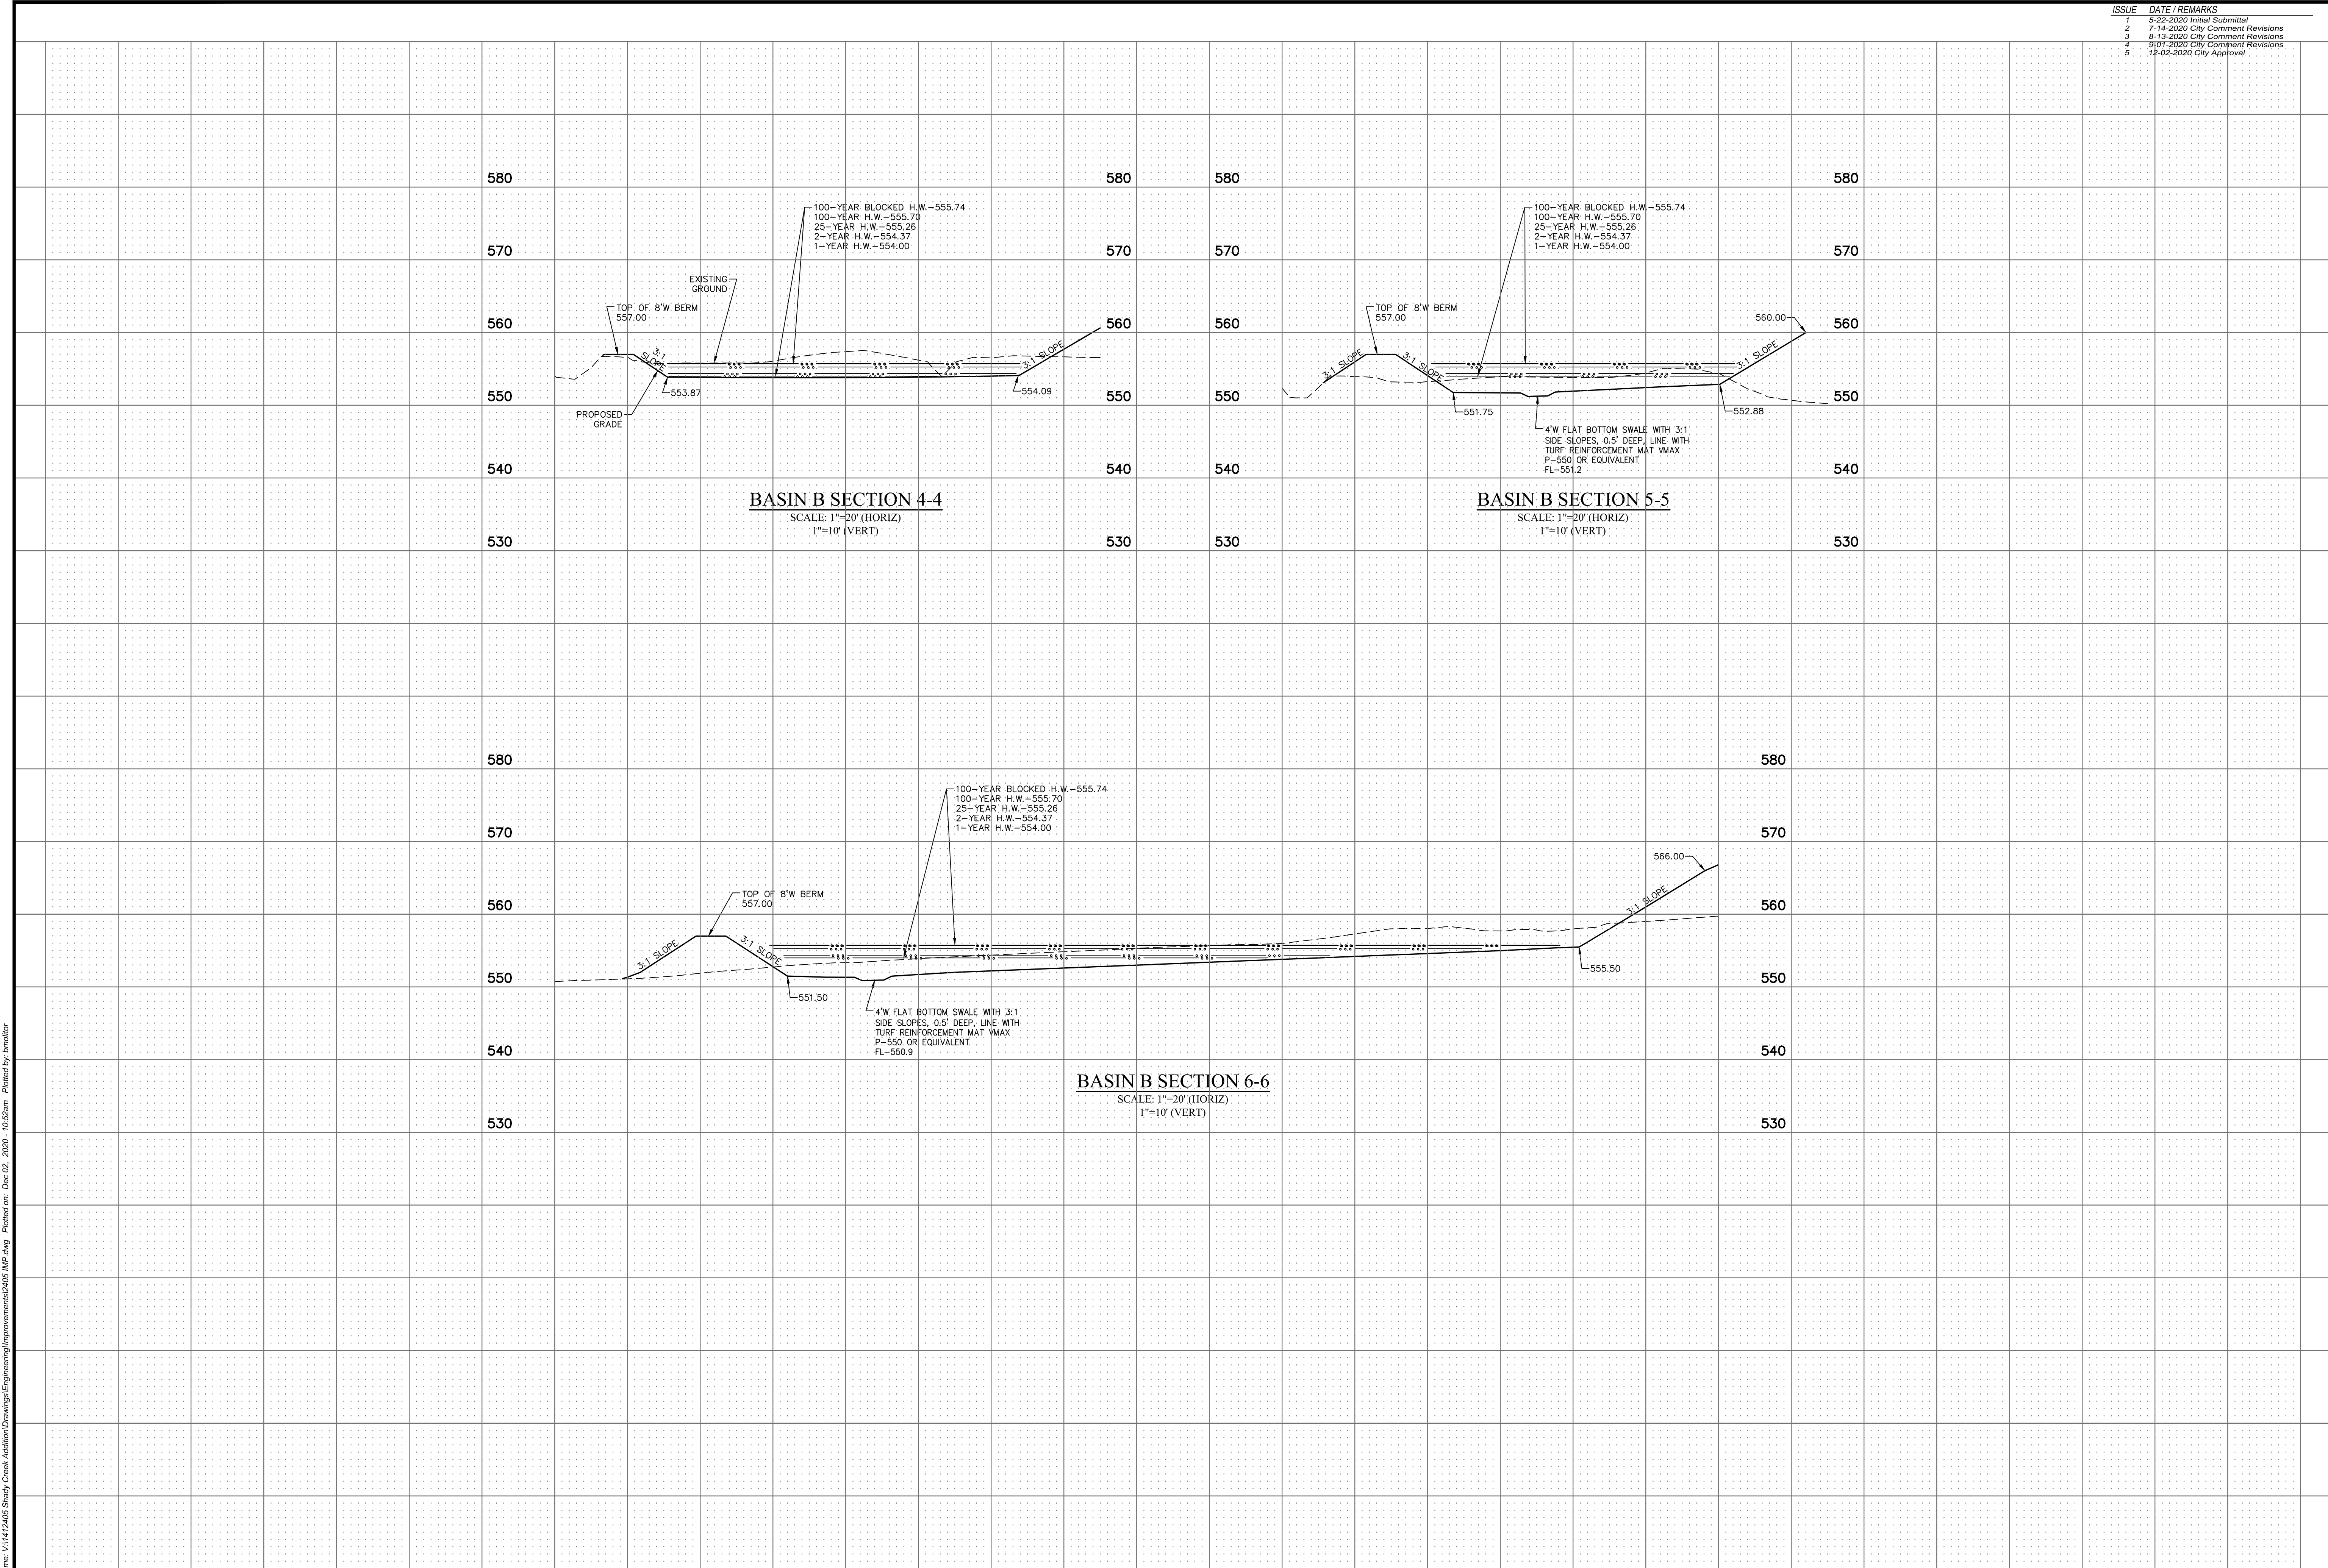

PROJECT TITLE

SHADY CREEK
ADDITION

OFALLON, MISSOURI

THE **STERLING** CO.
ENGINEERS & SURVEYORS

5055 New Baumgartner Road
St. Louis, Missouri 63129
Ph 314-487-0440 Fax 314-487-8944
www.sterling-eng-survey.com
Corporate Certificate of Authority #001348



Date: 12/02/2020
RODNEY ARNOLD
LICENSE # PE-2002016612
Professional Engineer

Lombardo Homes of St. Louis, LLC

2299 Technology Drive, Suite 150
Ofallon, Missouri 63368
Ph: (636) 265-2710
Fax: (636) 695-3195
www.lombardohomesstlouis.com

BASIN B SECTIONS

P+Z No. P&Z NO
City No.
Date: 12/02/2020
Job No. 14-12-405

Page No.

10.4

IMP