




Drawing name: V11412405 Shady Creek Addition/Improvements.dwg Plotted on: Dec 02, 2020 - 10:55am Plotted by: bmoeller

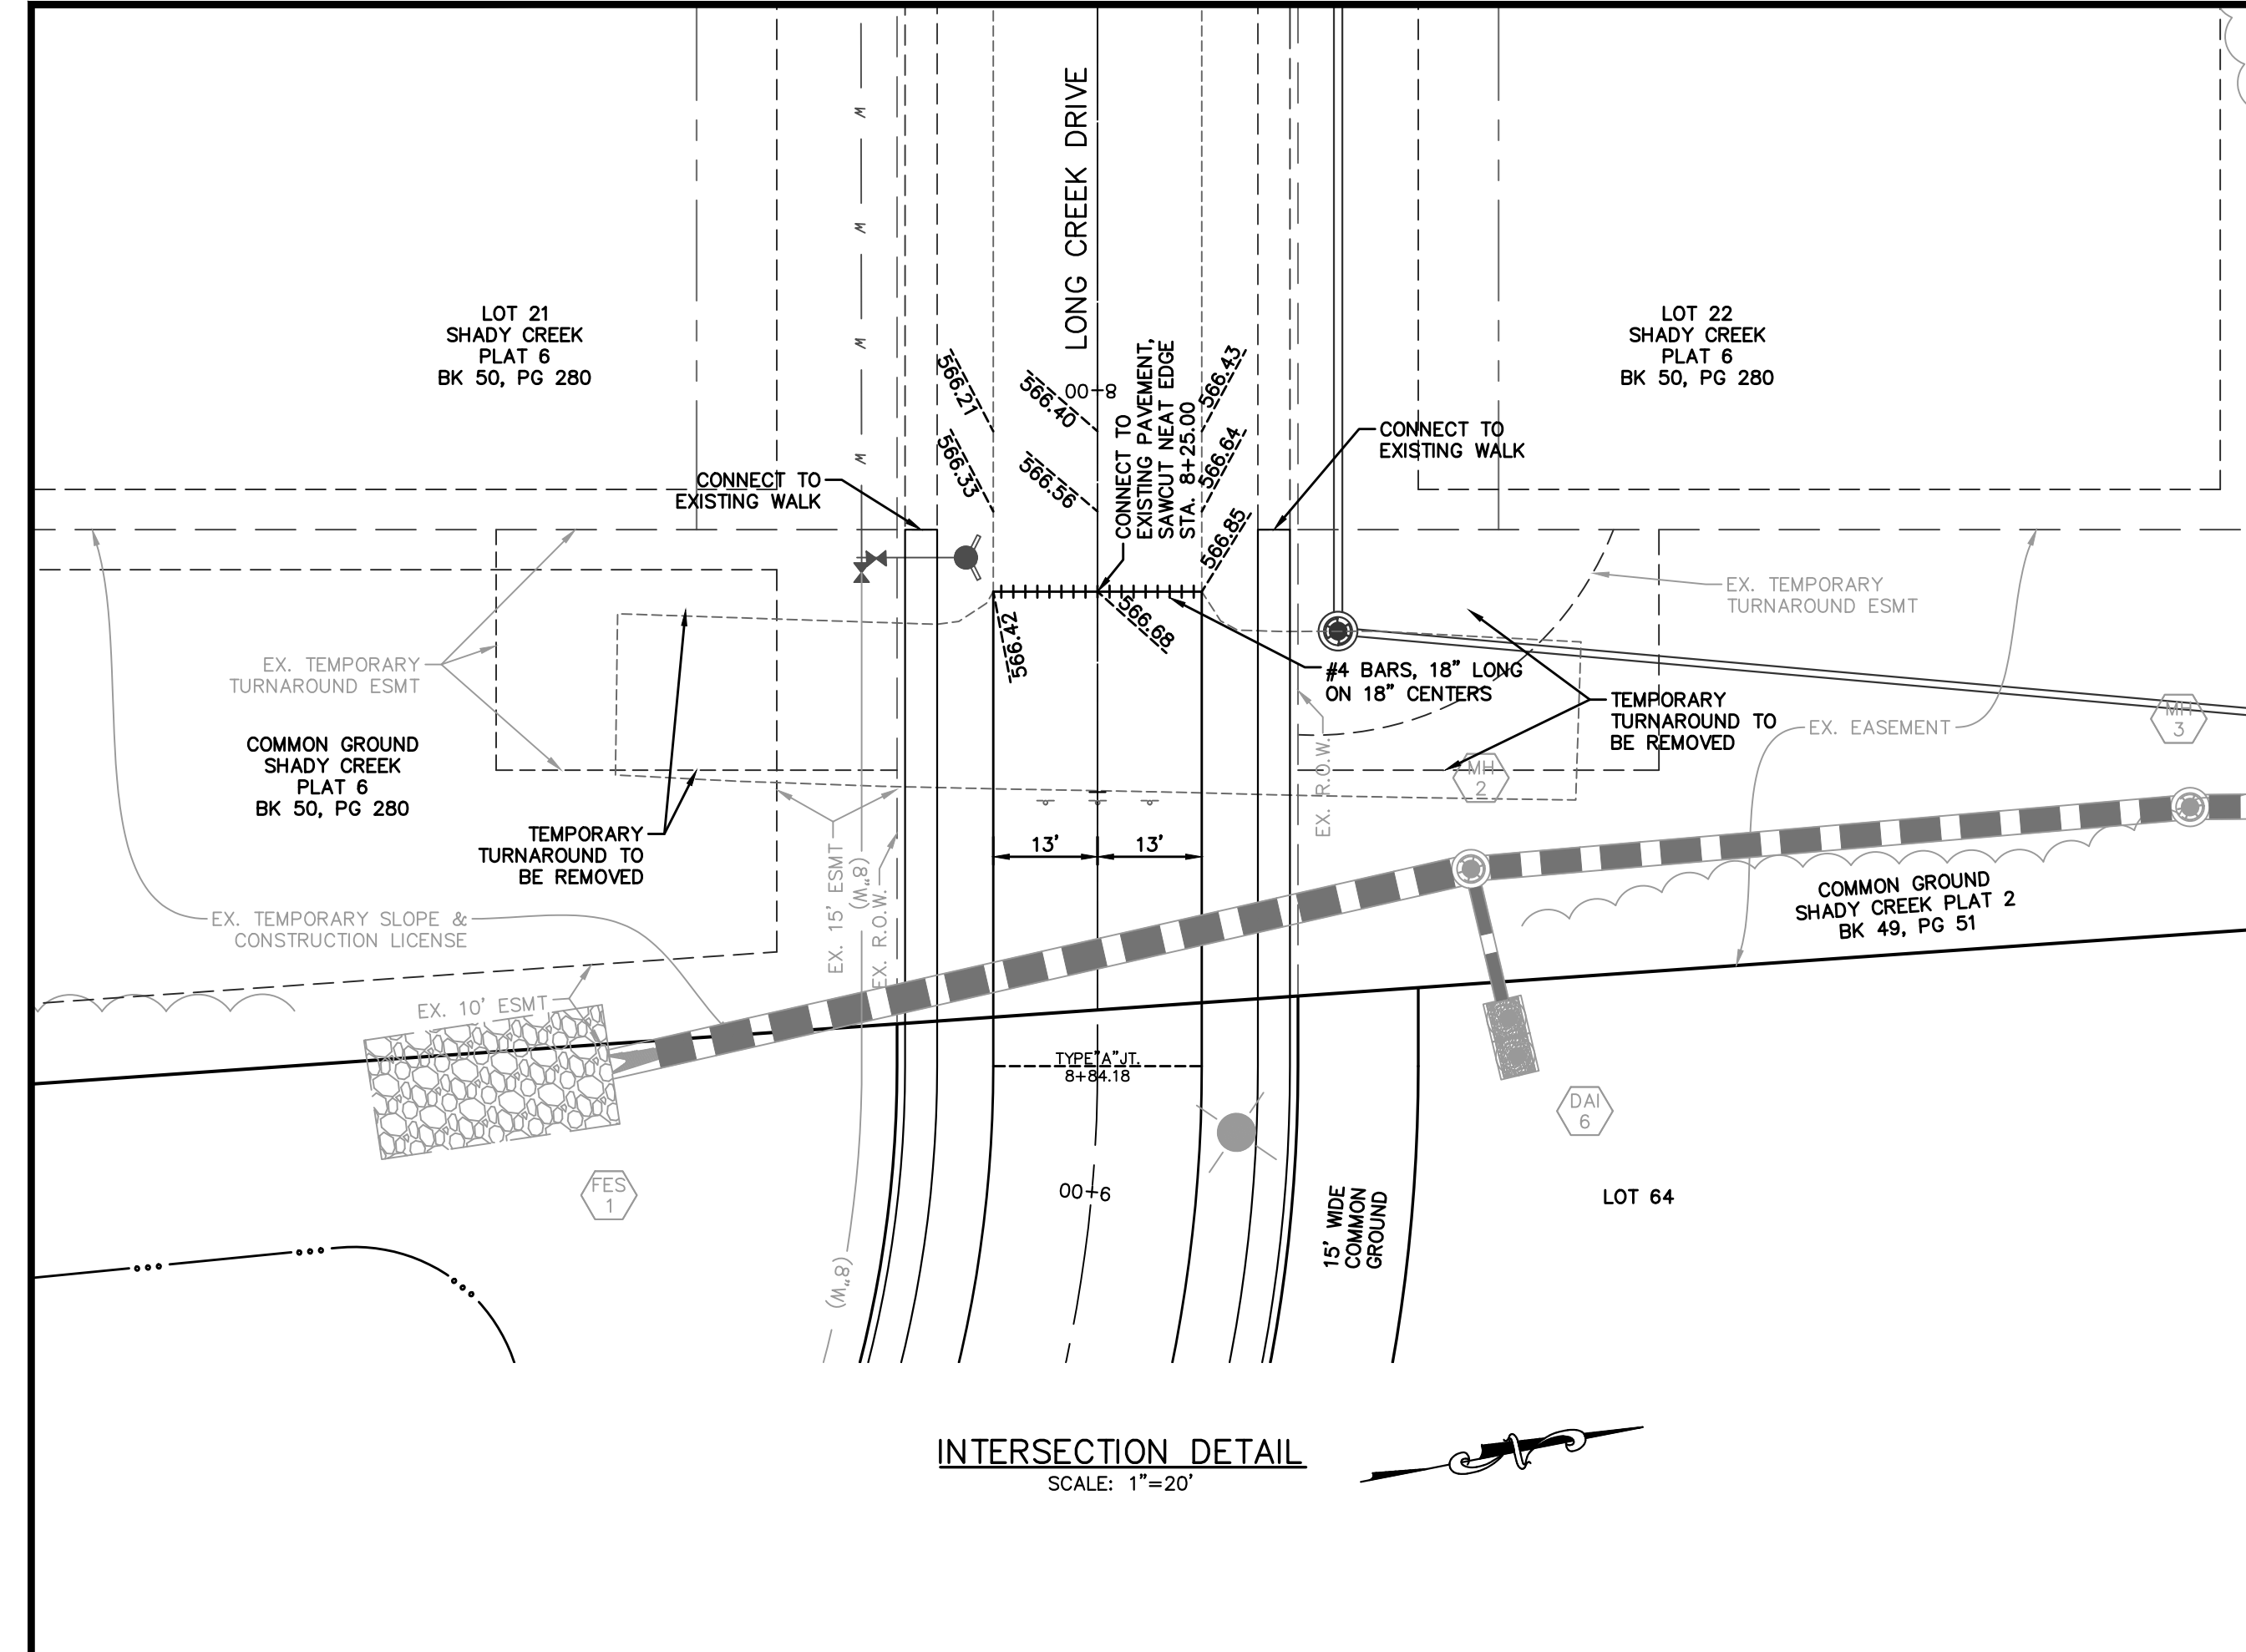

INTERSECTION DETAIL
SCALE: 1"=20'

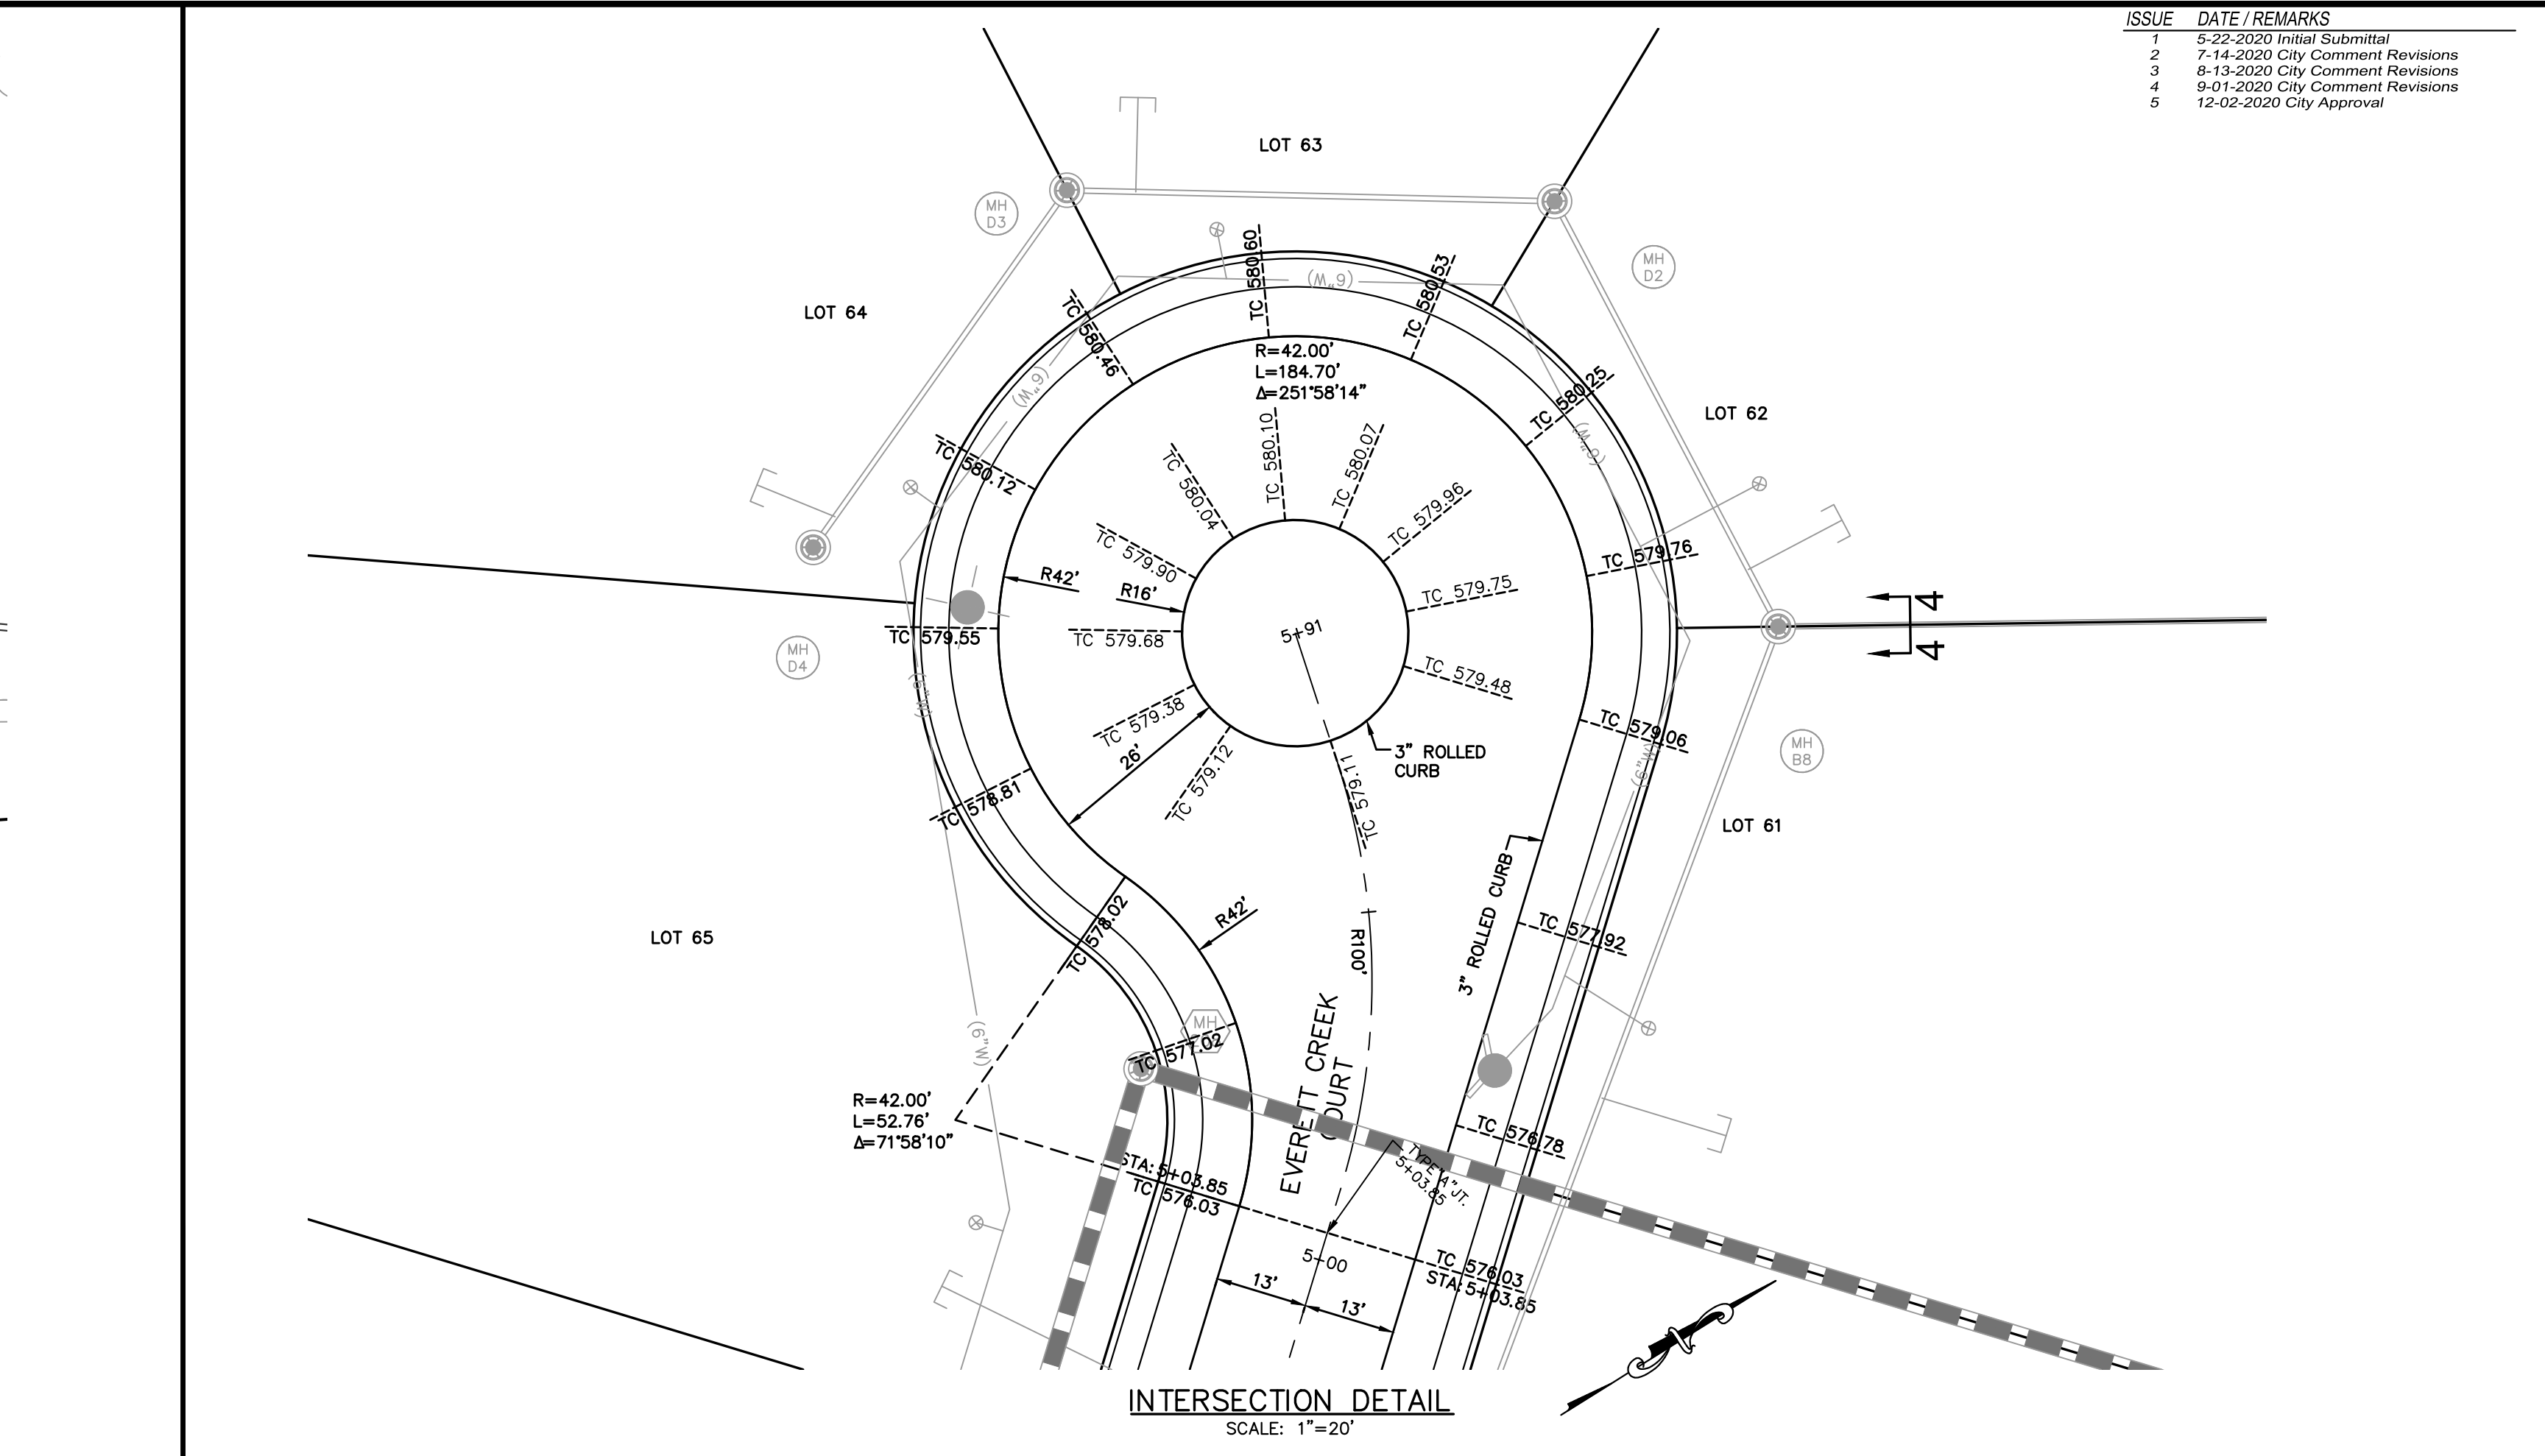


INTERSECTION DETAIL
SCALE: 1"=20'

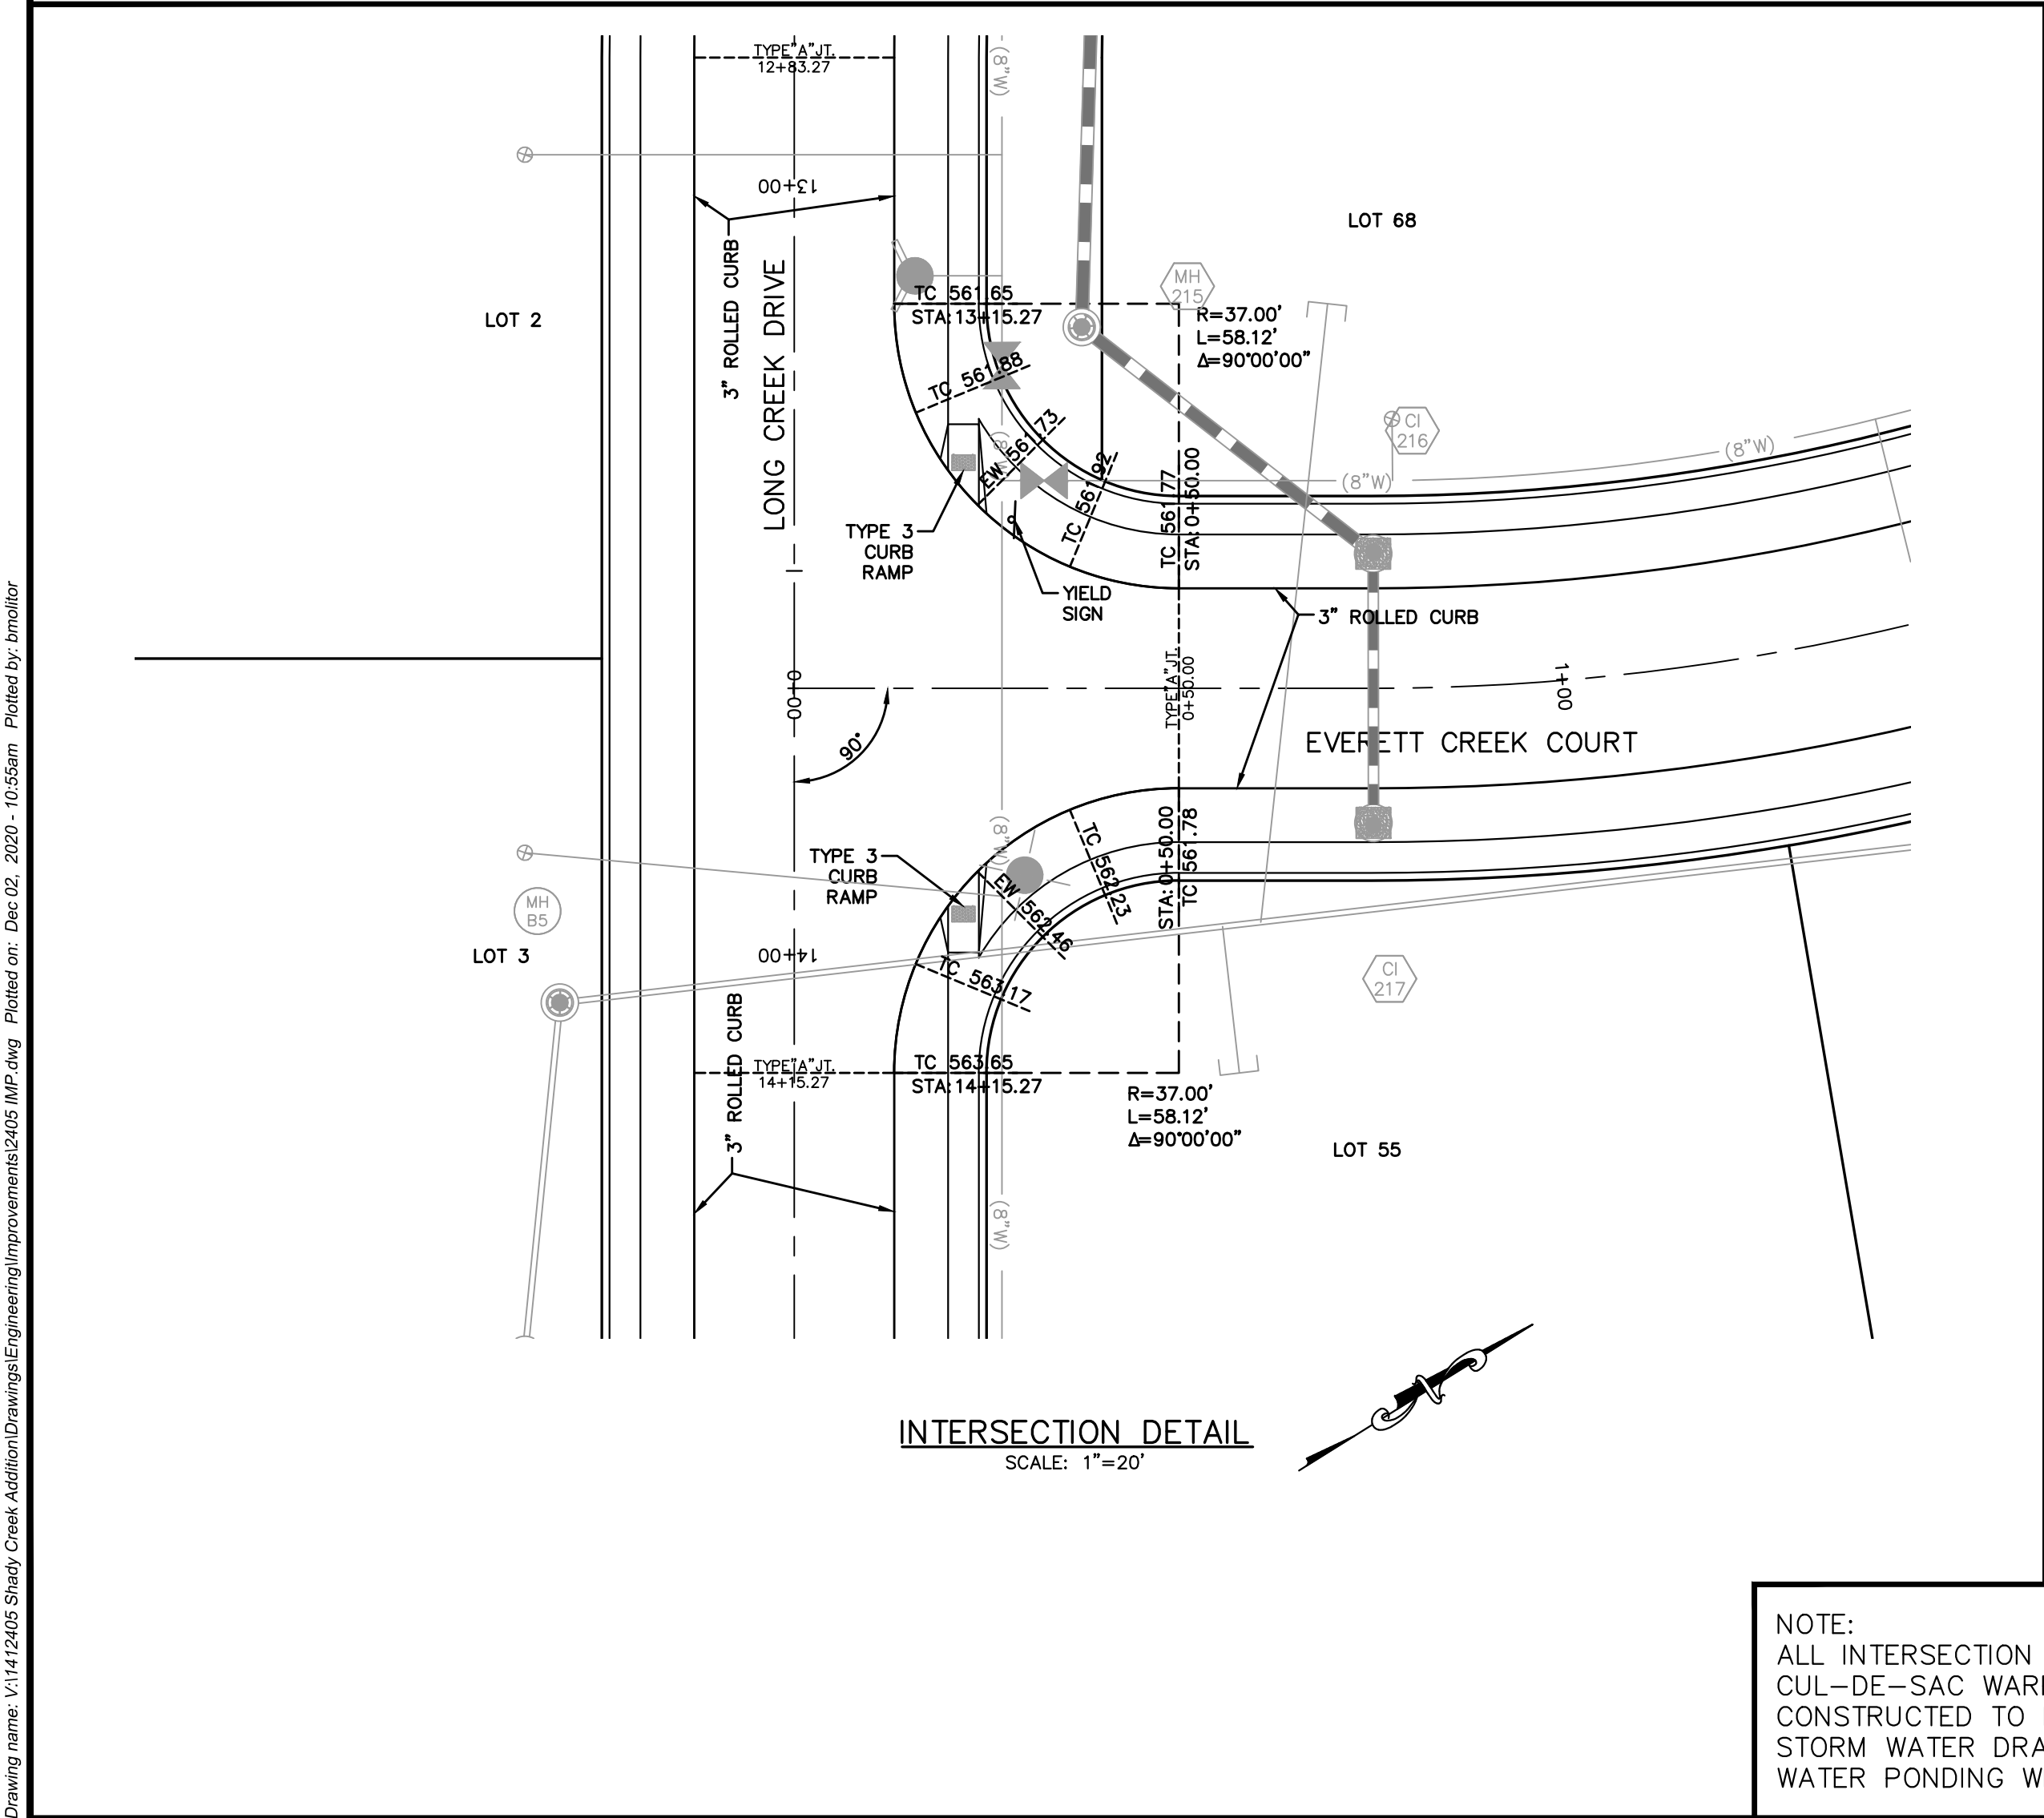

INTERSECTION DETAIL
SCALE: 1"=20'

NOTE:
ALL INTERSECTION ROUNDINGS AND
CUL-DE-SAC WARPINGS ARE TO BE
CONSTRUCTED TO ENSURE POSITIVE
STORM WATER DRAINAGE. NO STORM
WATER PONDING WILL BE ALLOWED.

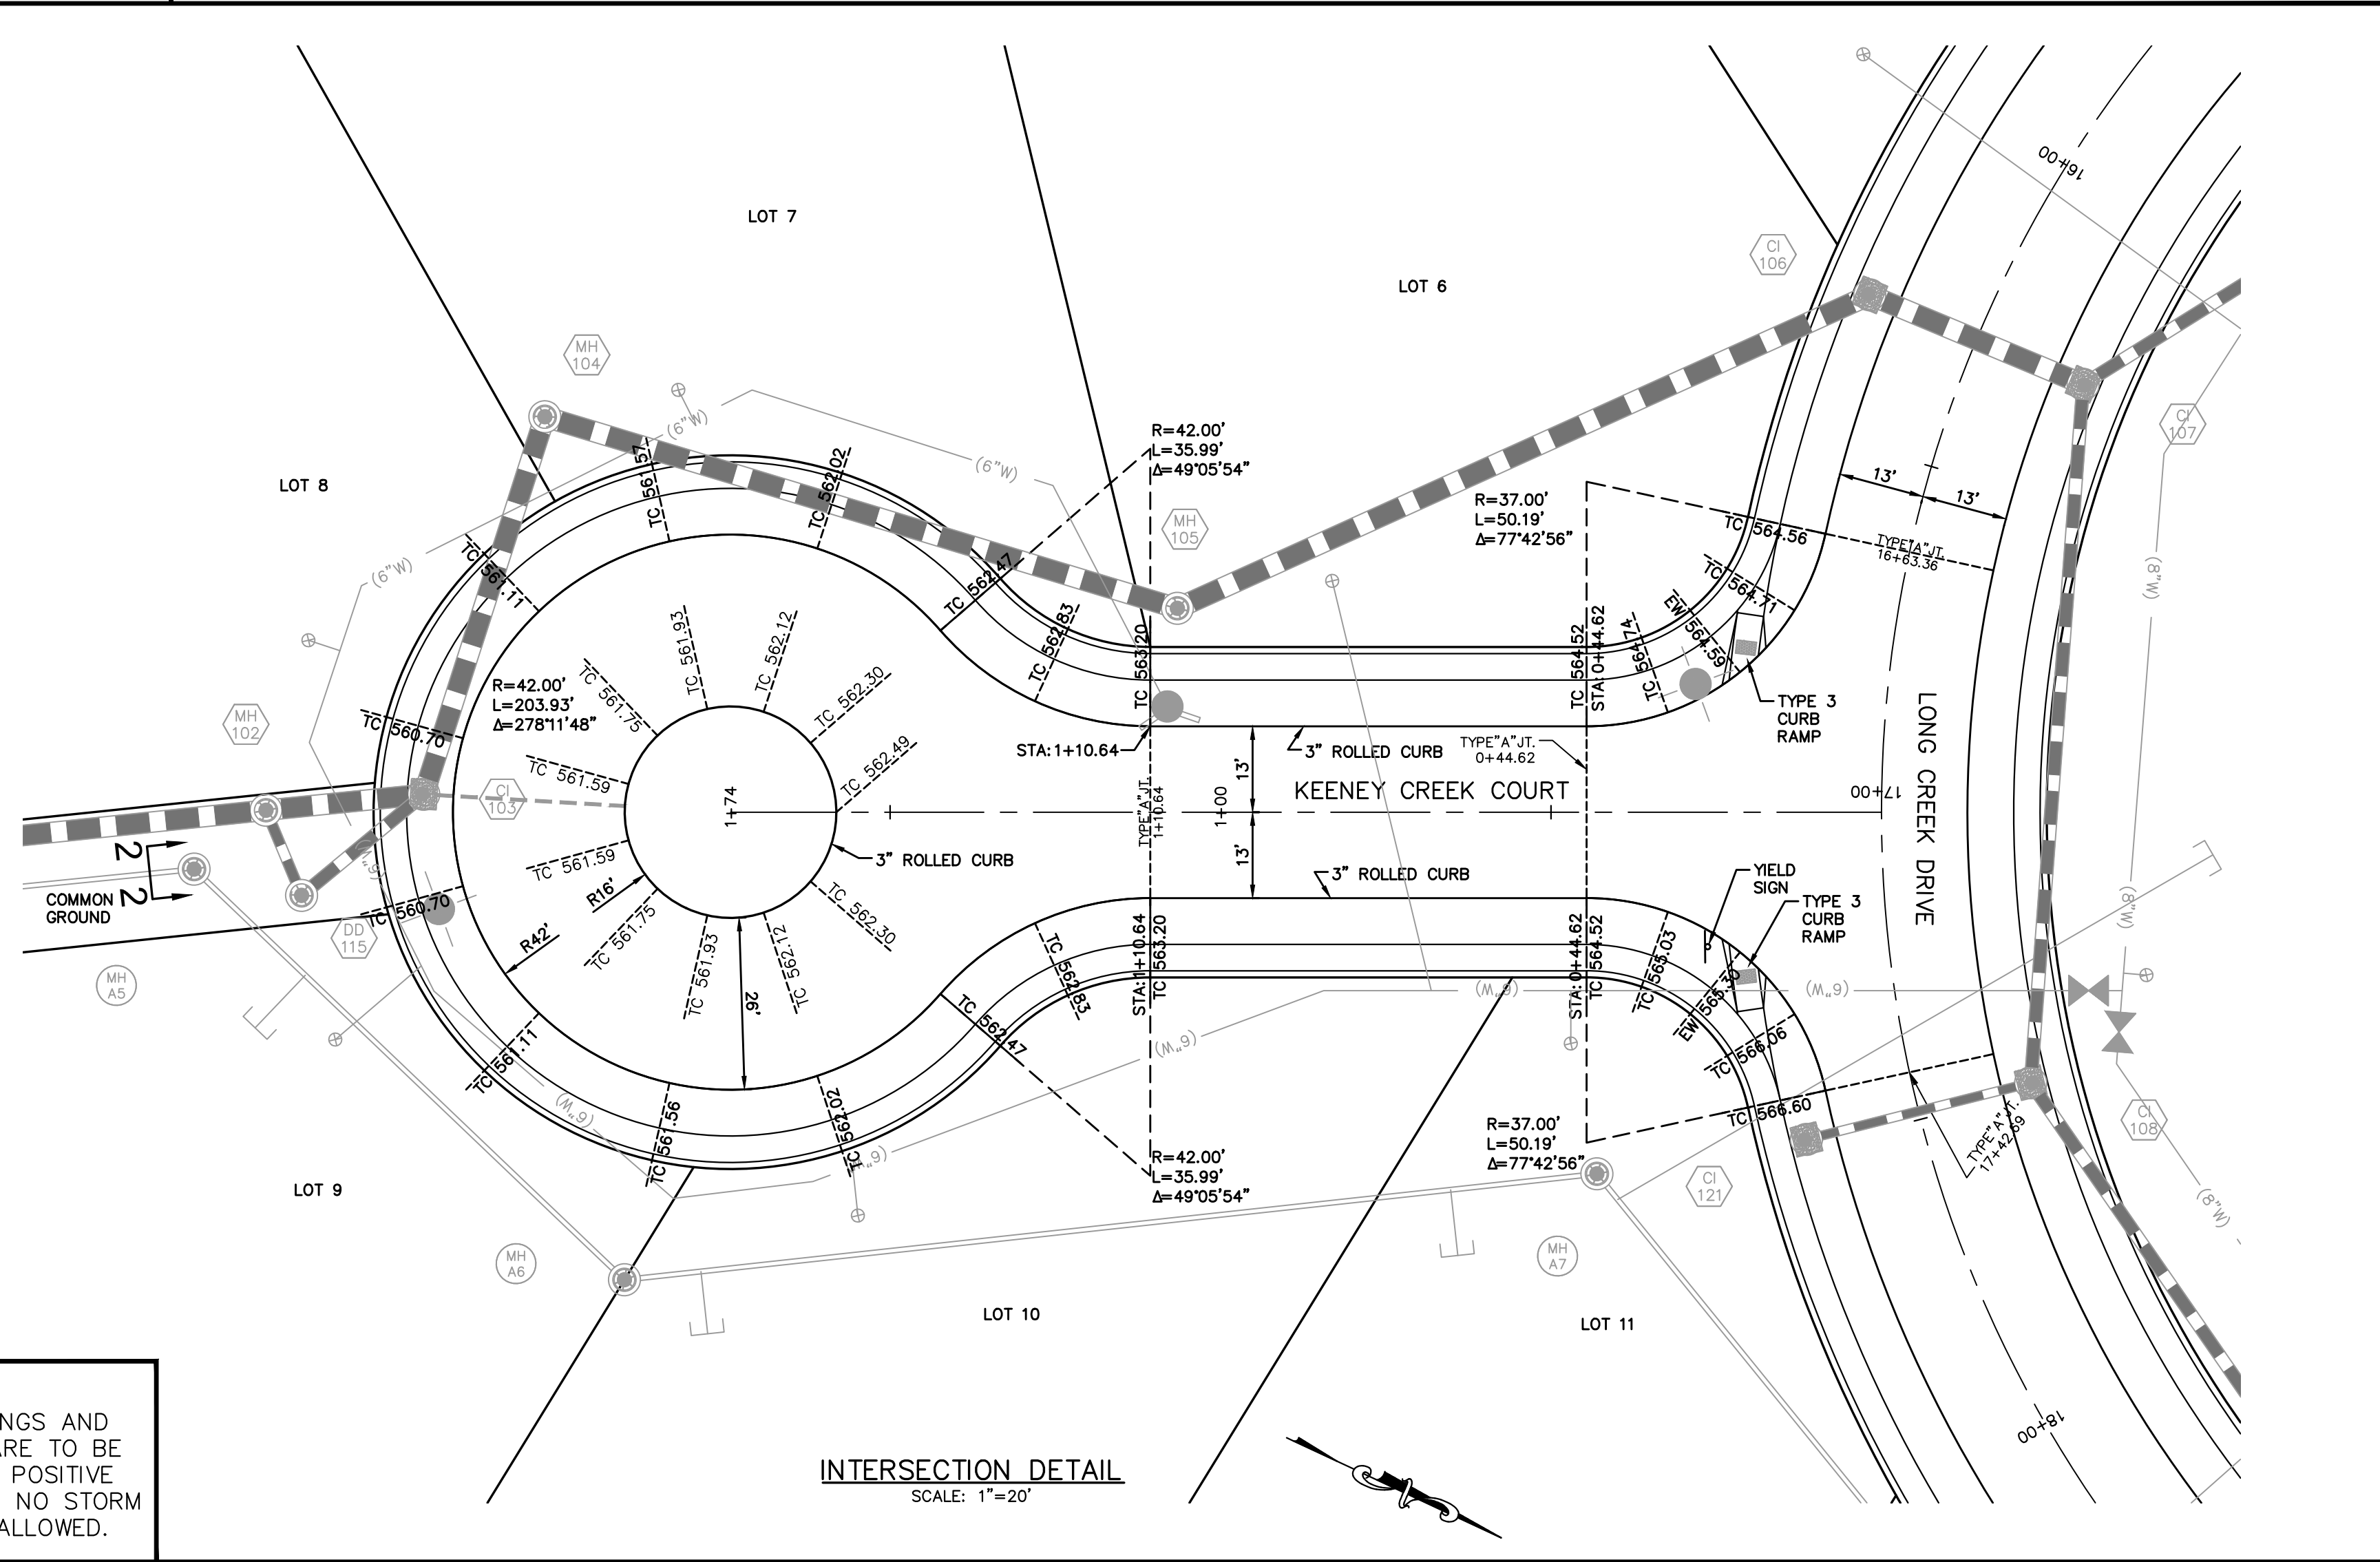

INTERSECTION DETAIL
SCALE: 1"=20'

ISSUE	DATE / REMARKS
1	5-22-2020 Initial Submittal
2	7-14-2020 City Comment Revisions
3	6-13-2020 City Comment Revisions
4	9-01-2020 City Comment Revisions
5	12-02-2020 City Approval

PROJECT TITLE
**SHADY CREEK
ADDITION**

OTFALLON, MISSOURI

THE **STERLING** CO.
ENGINEERS & SURVEYORS
5055 New Baumgartner Road
St. Louis, Missouri 63129
Ph 314-487-0440 Fax 314-487-8944
www.sterling-eng-survey.com
Corporate Certificate of Authority #001348

Date: 12/02/2020
RODNEY ARNOLD
LICENSE # PE-2002016612
Professional Engineer

Lombardo Homes of St. Louis, LLC
2299 Technology Drive, Suite 150
O'Fallon, Missouri 63368
Ph. (636) 265-2710
Fax (636) 695-3195
www.lombardohomesstlouis.com

P+Z No. P&Z NO
City No.
Date: 12/02/2020
Job No. 14-12-405
Page No.

11.1

IMP