


Drawing name: V:\14\2405 Shady Creek Addition\Drawings\Improvements\2405 IMP-201.dwg Plotted on: Dec 02, 2020 - 10:57am Plotted by: bmoeller

| ISSUE | DATE / REMARKS                   |
|-------|----------------------------------|
| 1     | 5-22-2020 Initial Submittal      |
| 2     | 7-14-2020 City Comment Revisions |
| 3     | 6-13-2020 City Comment Revisions |
| 4     | 9-01-2020 City Comment Revisions |
| 5     | 12-02-2020 City Approval         |

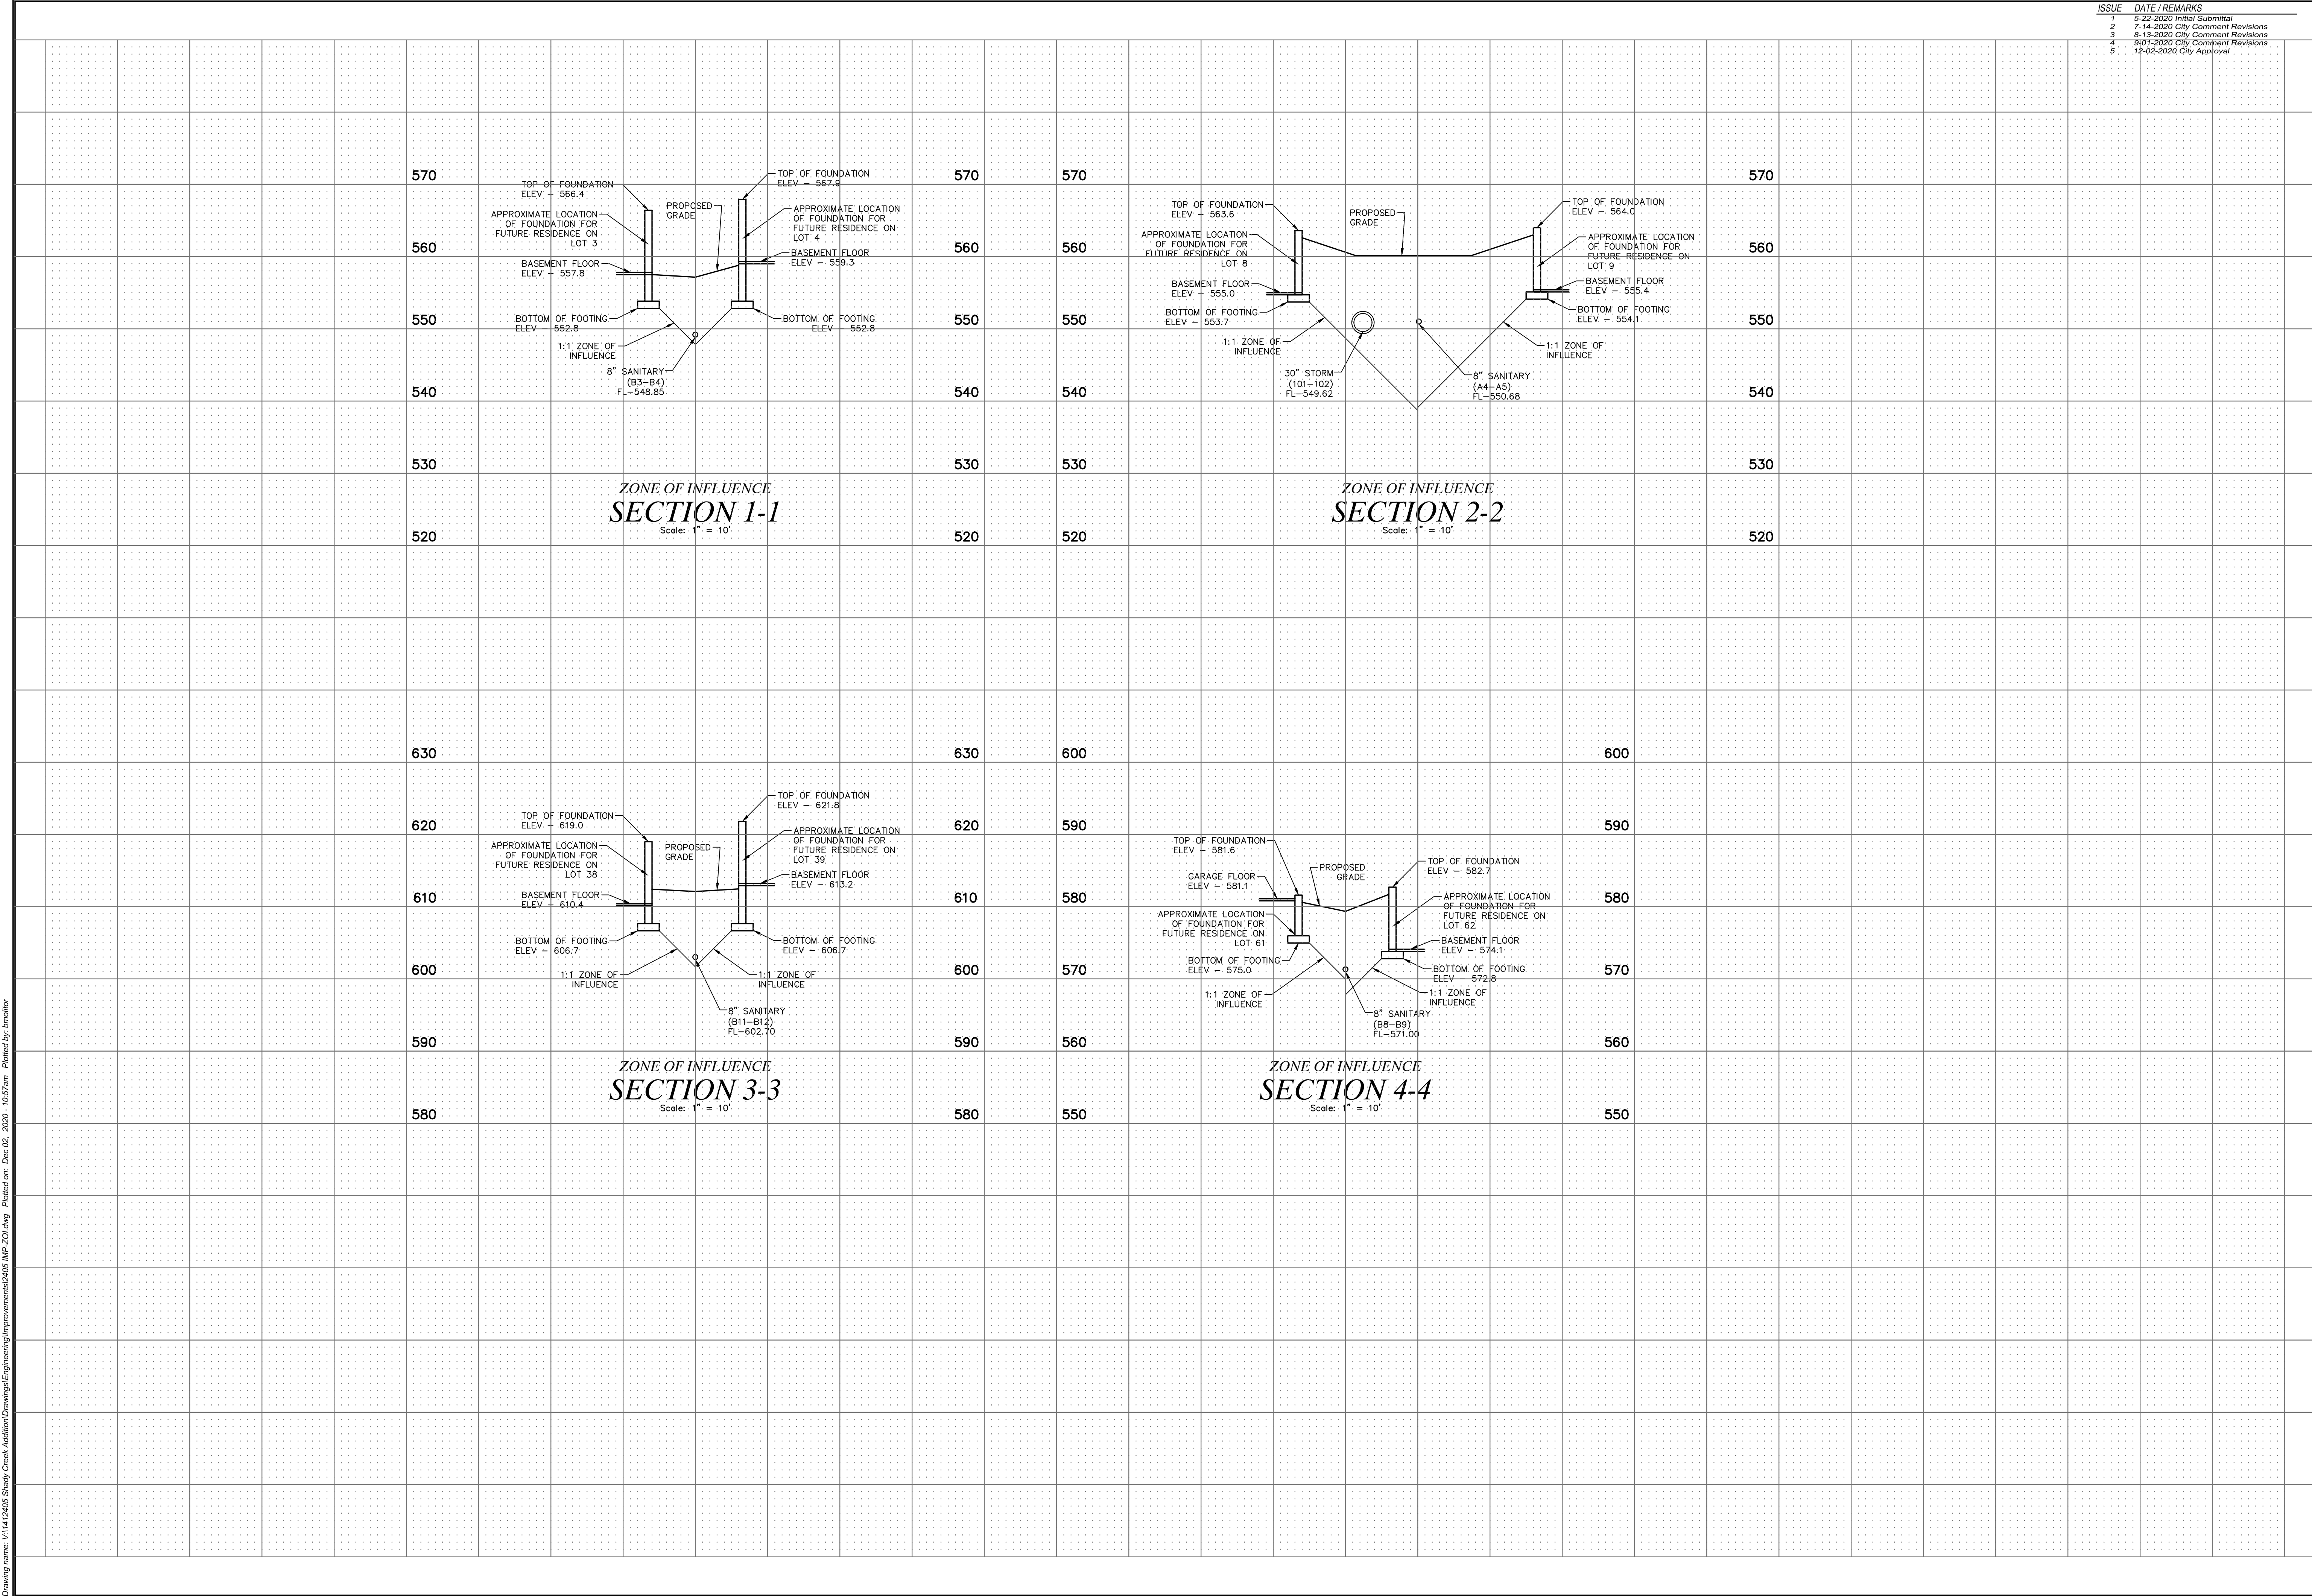

PROJECT TITLE

SHADY CREEK  
ADDITION

OFALLON, MISSOURI

THE **STERLING** CO.  
ENGINEERS & SURVEYORS

5055 New Baumgartner Road  
St. Louis, Missouri 63129  
Ph 314-487-0440 Fax 314-487-8944  
www.sterling-eng-srv.com  
Corporate Certificate of Authority #001348



Date: 12/02/2020  
RODNEY ARNOLD  
LICENSE # PE-2002016612  
Professional Engineer

Lombardo Homes of St. Louis, LLC

2299 Technology Drive, Suite 150  
Ofallon, Missouri 63368  
Ph: (636) 265-2710  
Fax: (636) 695-3195  
www.lombardohomesstlouis.com

ZONE OF INFLUENCE SECTIONS

P+Z No. P&Z NO  
City No.  
Date: 12/02/2020  
Job No. 14-12-405

Page No.

13.1

IMP