



Drawing name: V:\14-2405 Shady Creek Addition\Drawings\Improvements\2405 MP-SWPPP.dwg Plotted on: Dec 02, 2020 - 10:41am Plotted by: bmoeller

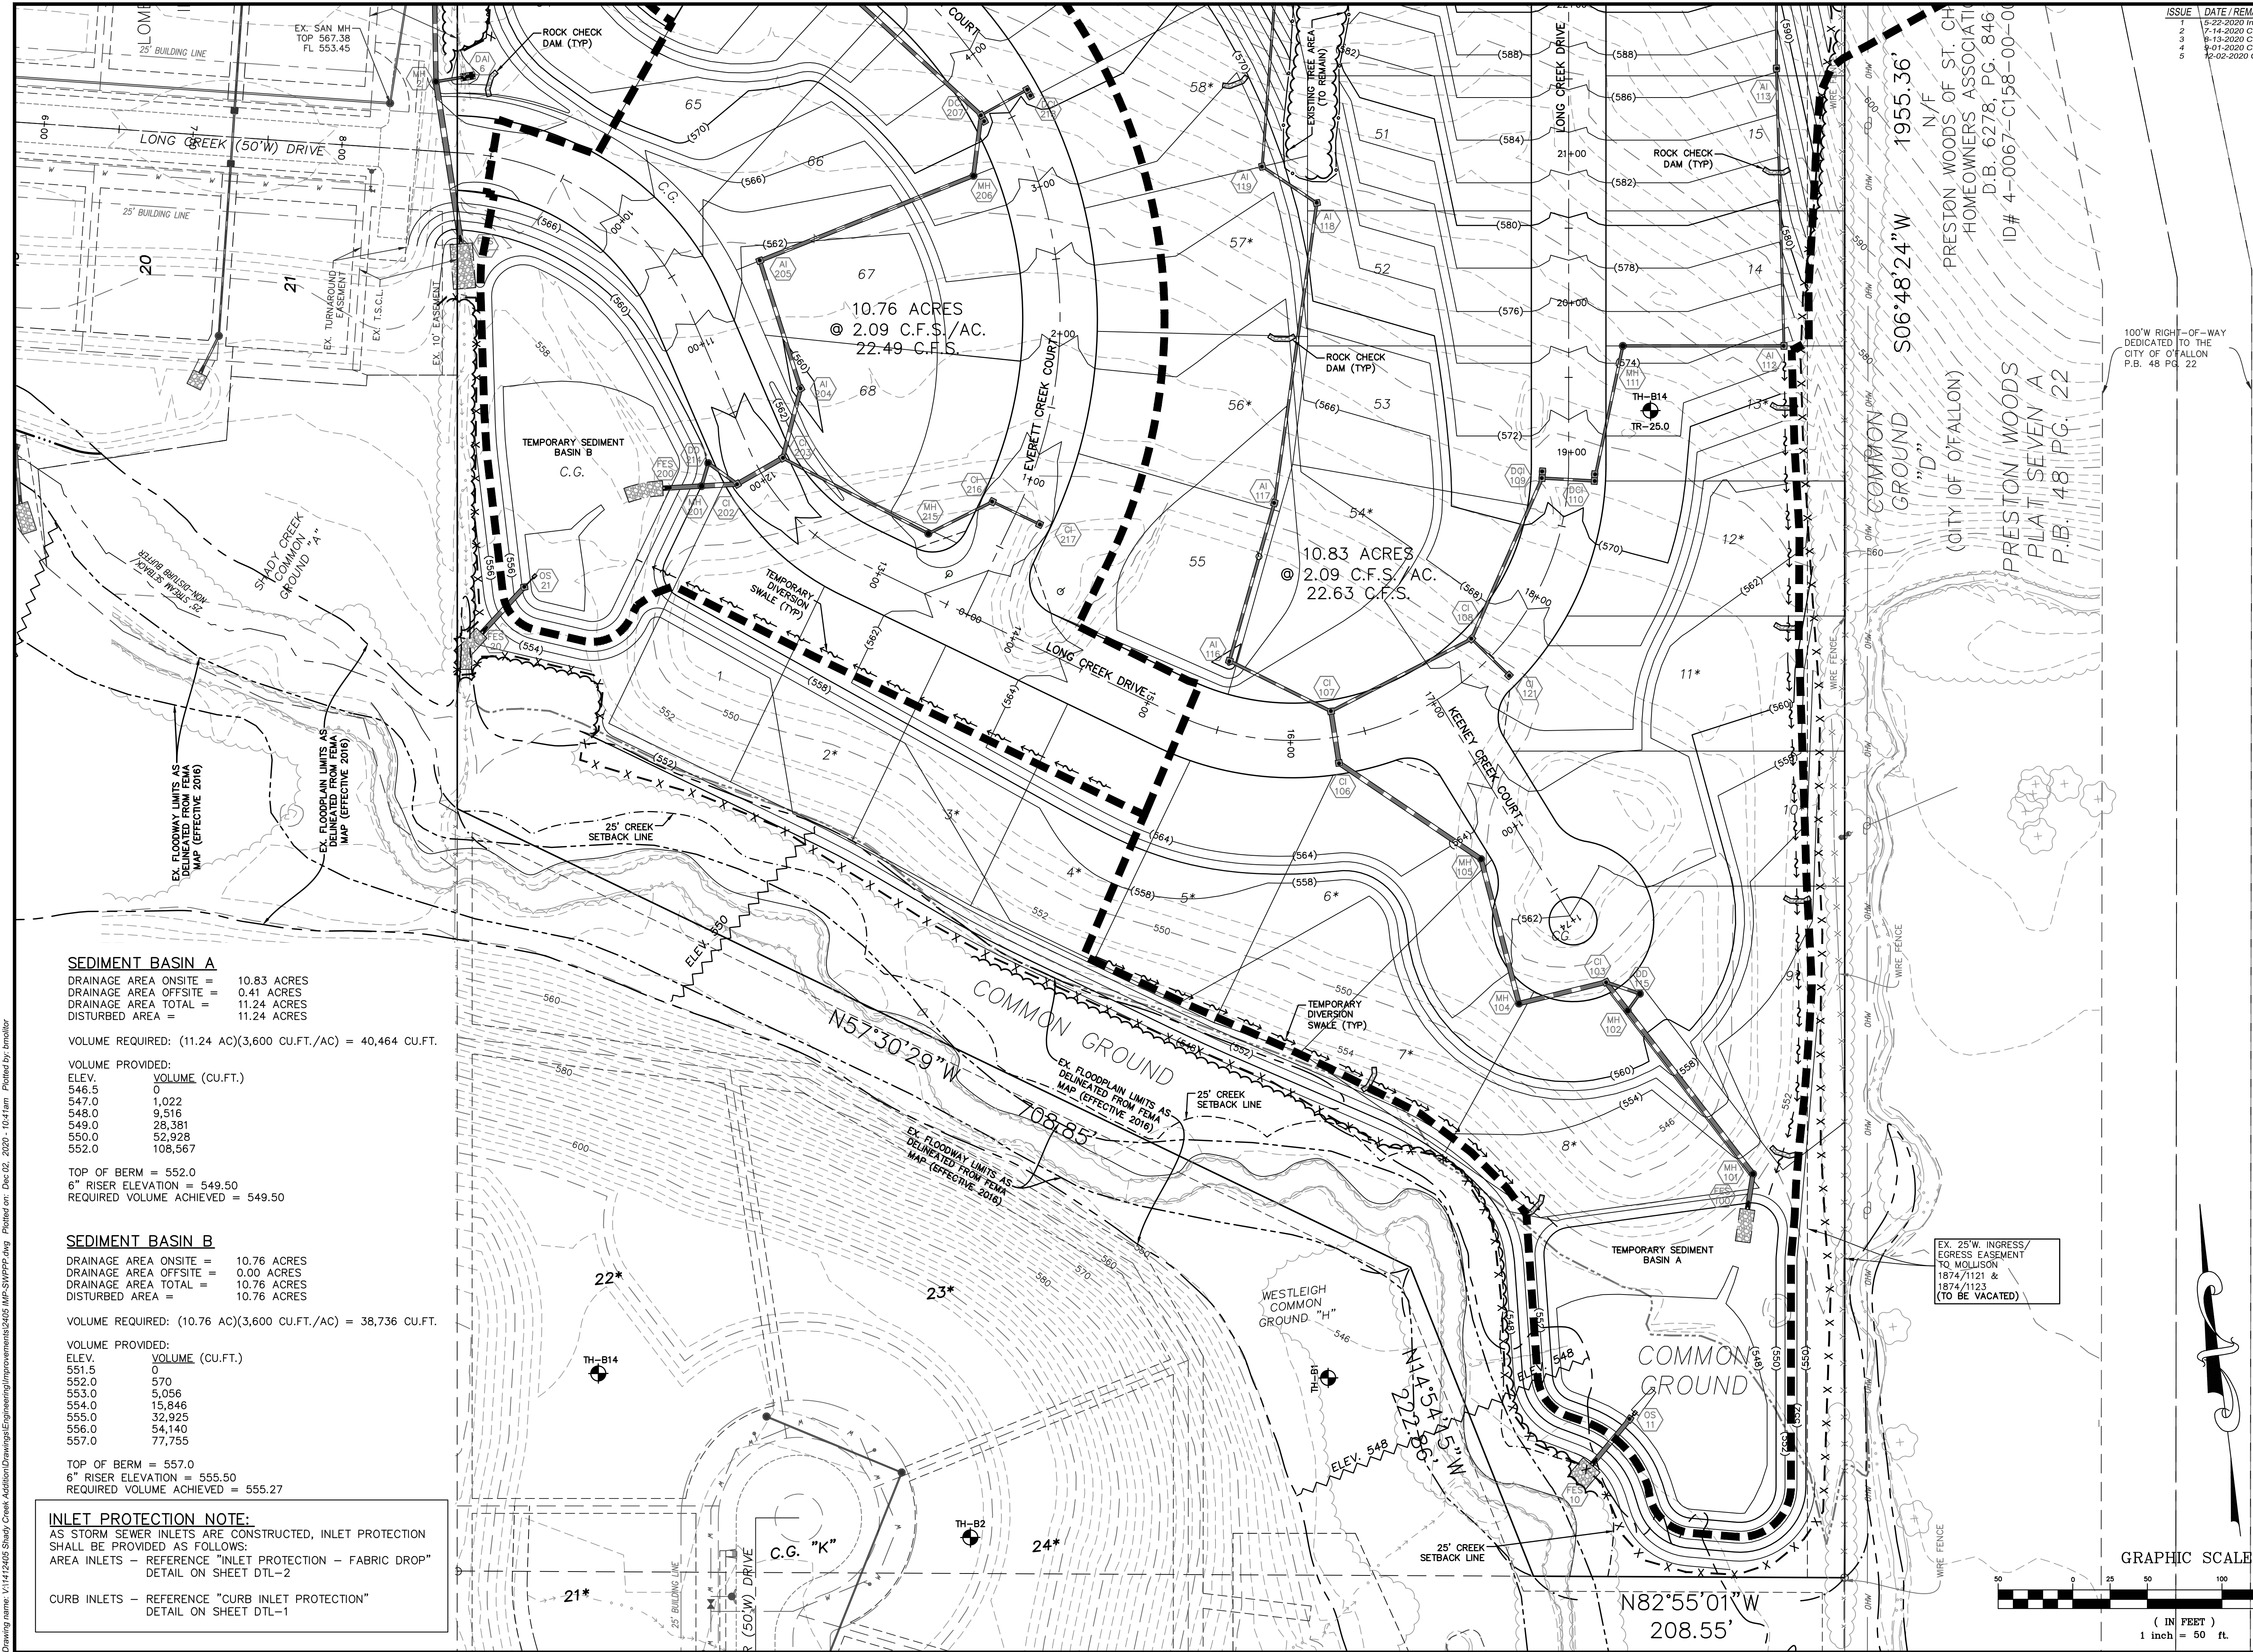

ISSUE	DATE / REMARKS
1	5-22-2020 Initial Submittal
2	7-14-2020 City Comment Revisions
3	6-13-2020 City Comment Revisions
4	9-01-2020 City Comment Revisions
5	12-02-2020 City Approval

100'W RIGHT-OF-WAY
DEDICATED TO THE
CITY OF OFALLON
P.B. 48 PG. 22

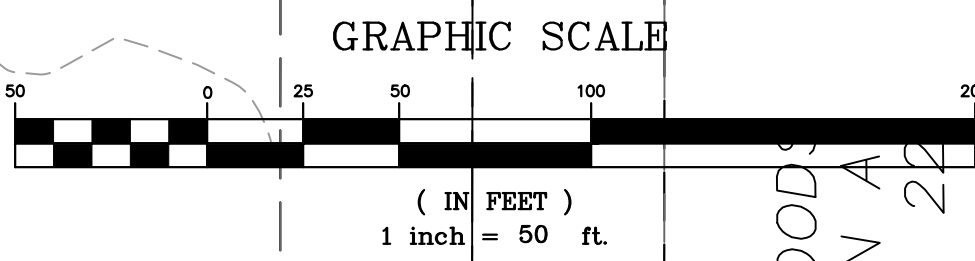

N/F
PRESTON WOODS OF ST. CHARLES
HOMEOWNERS ASSOCIATION
D.B. 6278, PG. 846
ID# 4-0067-C158-00-0000

Lombardo Homes of St. Louis, LLC
2299 Technology Drive, Suite 150
O'Fallon, Missouri 63368
Ph. (636) 265-2710
Fax (636) 695-3195
www.lombardohomesstlouis.com

P+Z No. P&Z NO
City No.
Date: 12/02/2020
Job No. 14-12-405

Page No.

2.3

SWPPP

IMP


PROJECT TITLE

SHADY CREEK
ADDITION

OFALLON, MISSOURI

THE **STERLING** CO.

ENGINEERS & SURVEYORS
5055 New Baumgartner Road
St. Louis, Missouri 63129
Ph 314-487-0440 Fax 314-487-8944
www.sterling-eng-survey.com
Corporate Certificate of Authority #001348

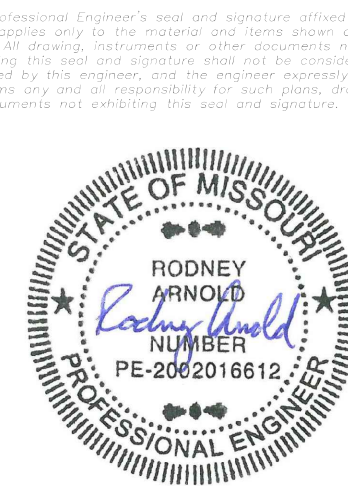

Date: 12/02/2020
RODNEY ARNOLD
LICENSE # PE-2002016612
Professional Engineer