
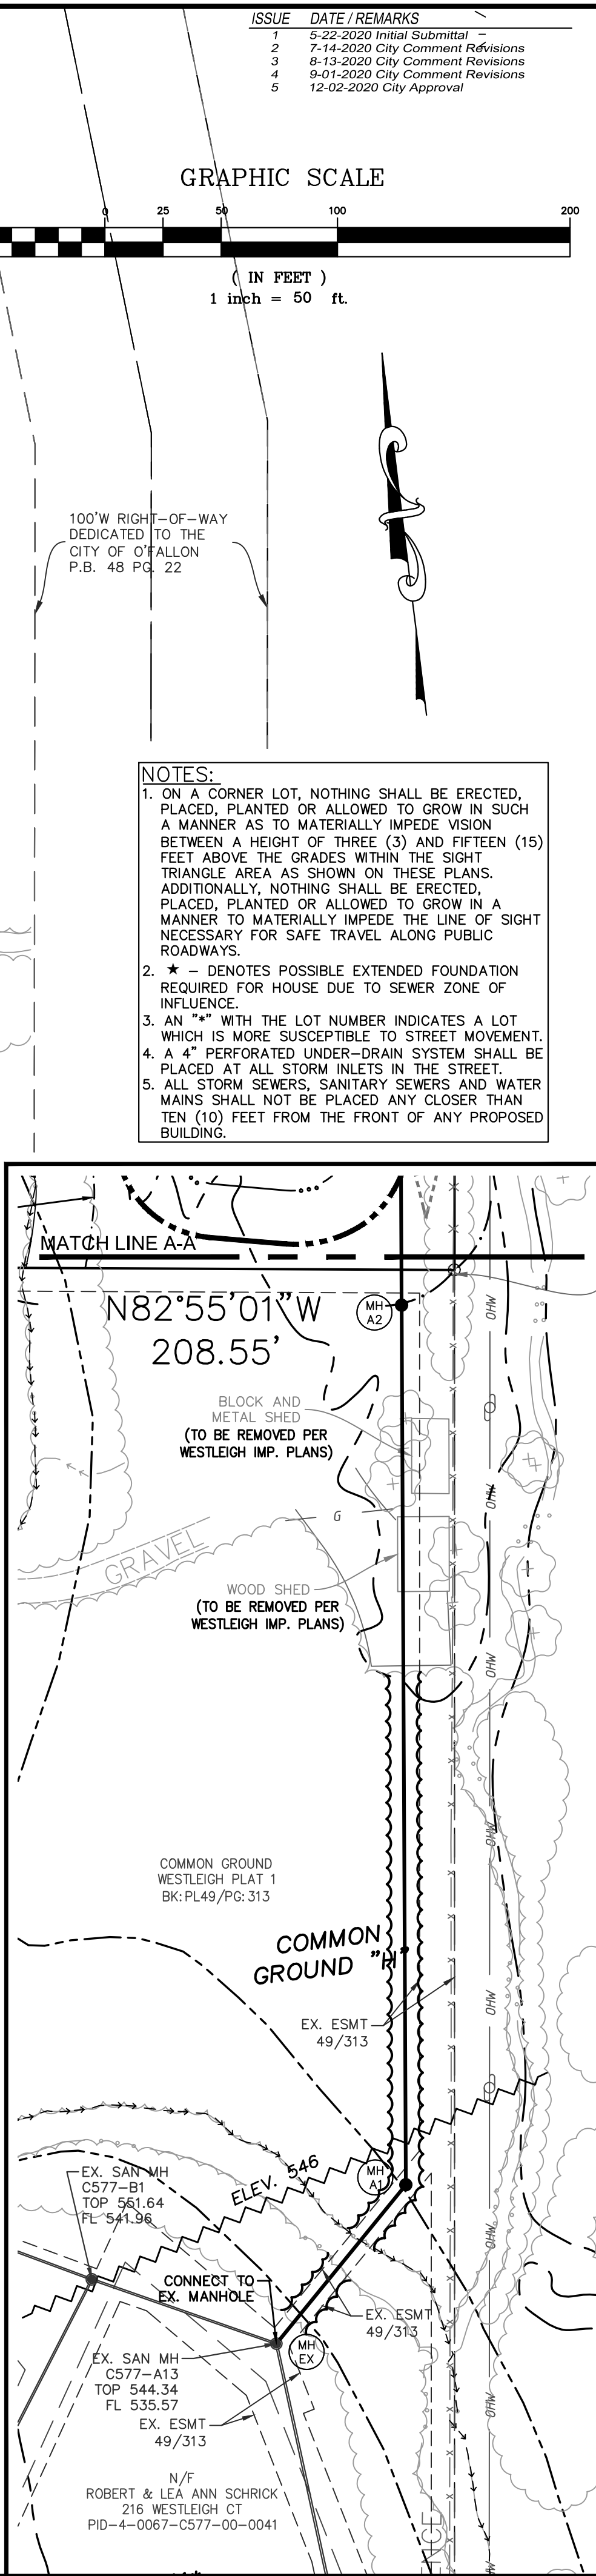


Drawing name: V:\14\2405 Shady Creek Addition\Drawings\Improvements\2405 MP.dwg Plotted on: Dec 02, 2020 - 10:44am Plotted by: bmoeller

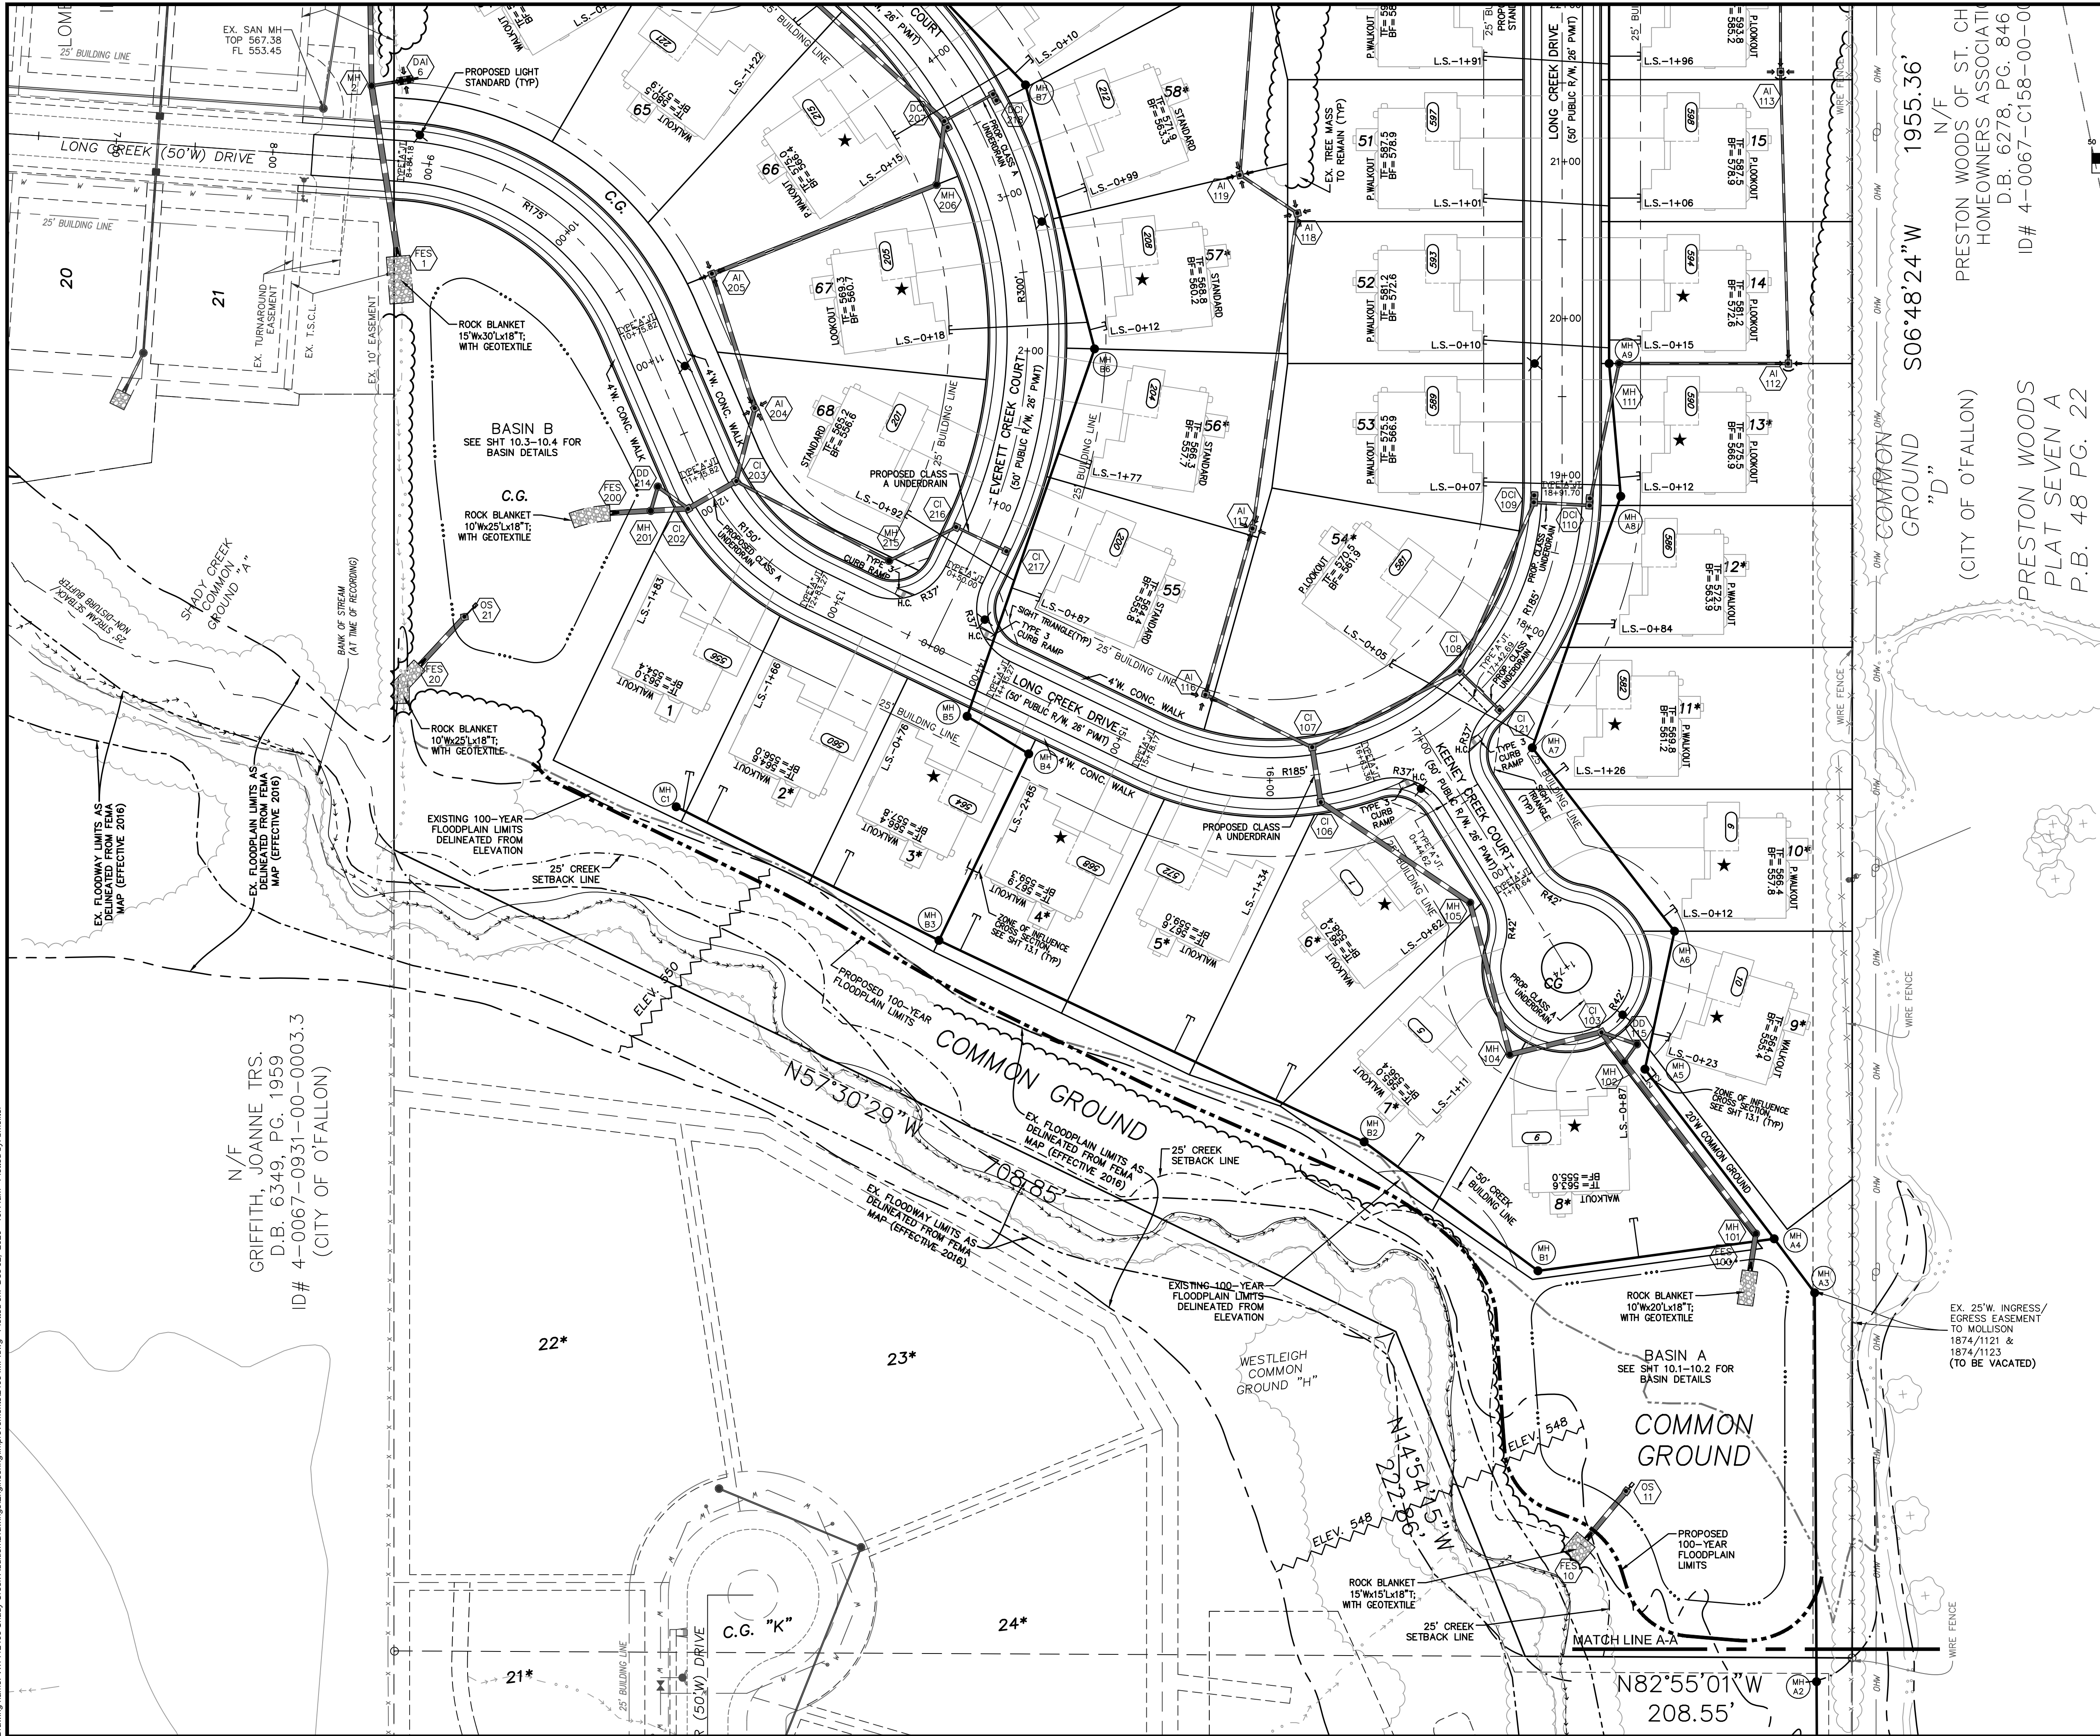

PROJECT TITLE

SHADY CREEK ADDITION

THE **STERLING** CO.

ENGINEERS & SURVEYORS

5055 New Baumgartner Road
St. Louis, Missouri 63129
Ph 314-487-0440 Fax 314-487-8944
www.sterling-eng-survey.com
Corporate Certificate of Authority #001348

Date: 12/02/2020

RODNEY ARNOLD

LICENSE # PE-2002016612

Professional Engineer

Lombardo Homes of St. Louis, LLC

2299 Technology Drive, Suite 150
O'Fallon, Missouri 63368
Ph. (636) 265-2710
Fax (636) 695-3195
www.lombardohomesstlouis.com

P+Z No. P&Z NO

City No.

Date: 12/02/2020

Job No. 14-12-405

Page No.

4.1

IMP