



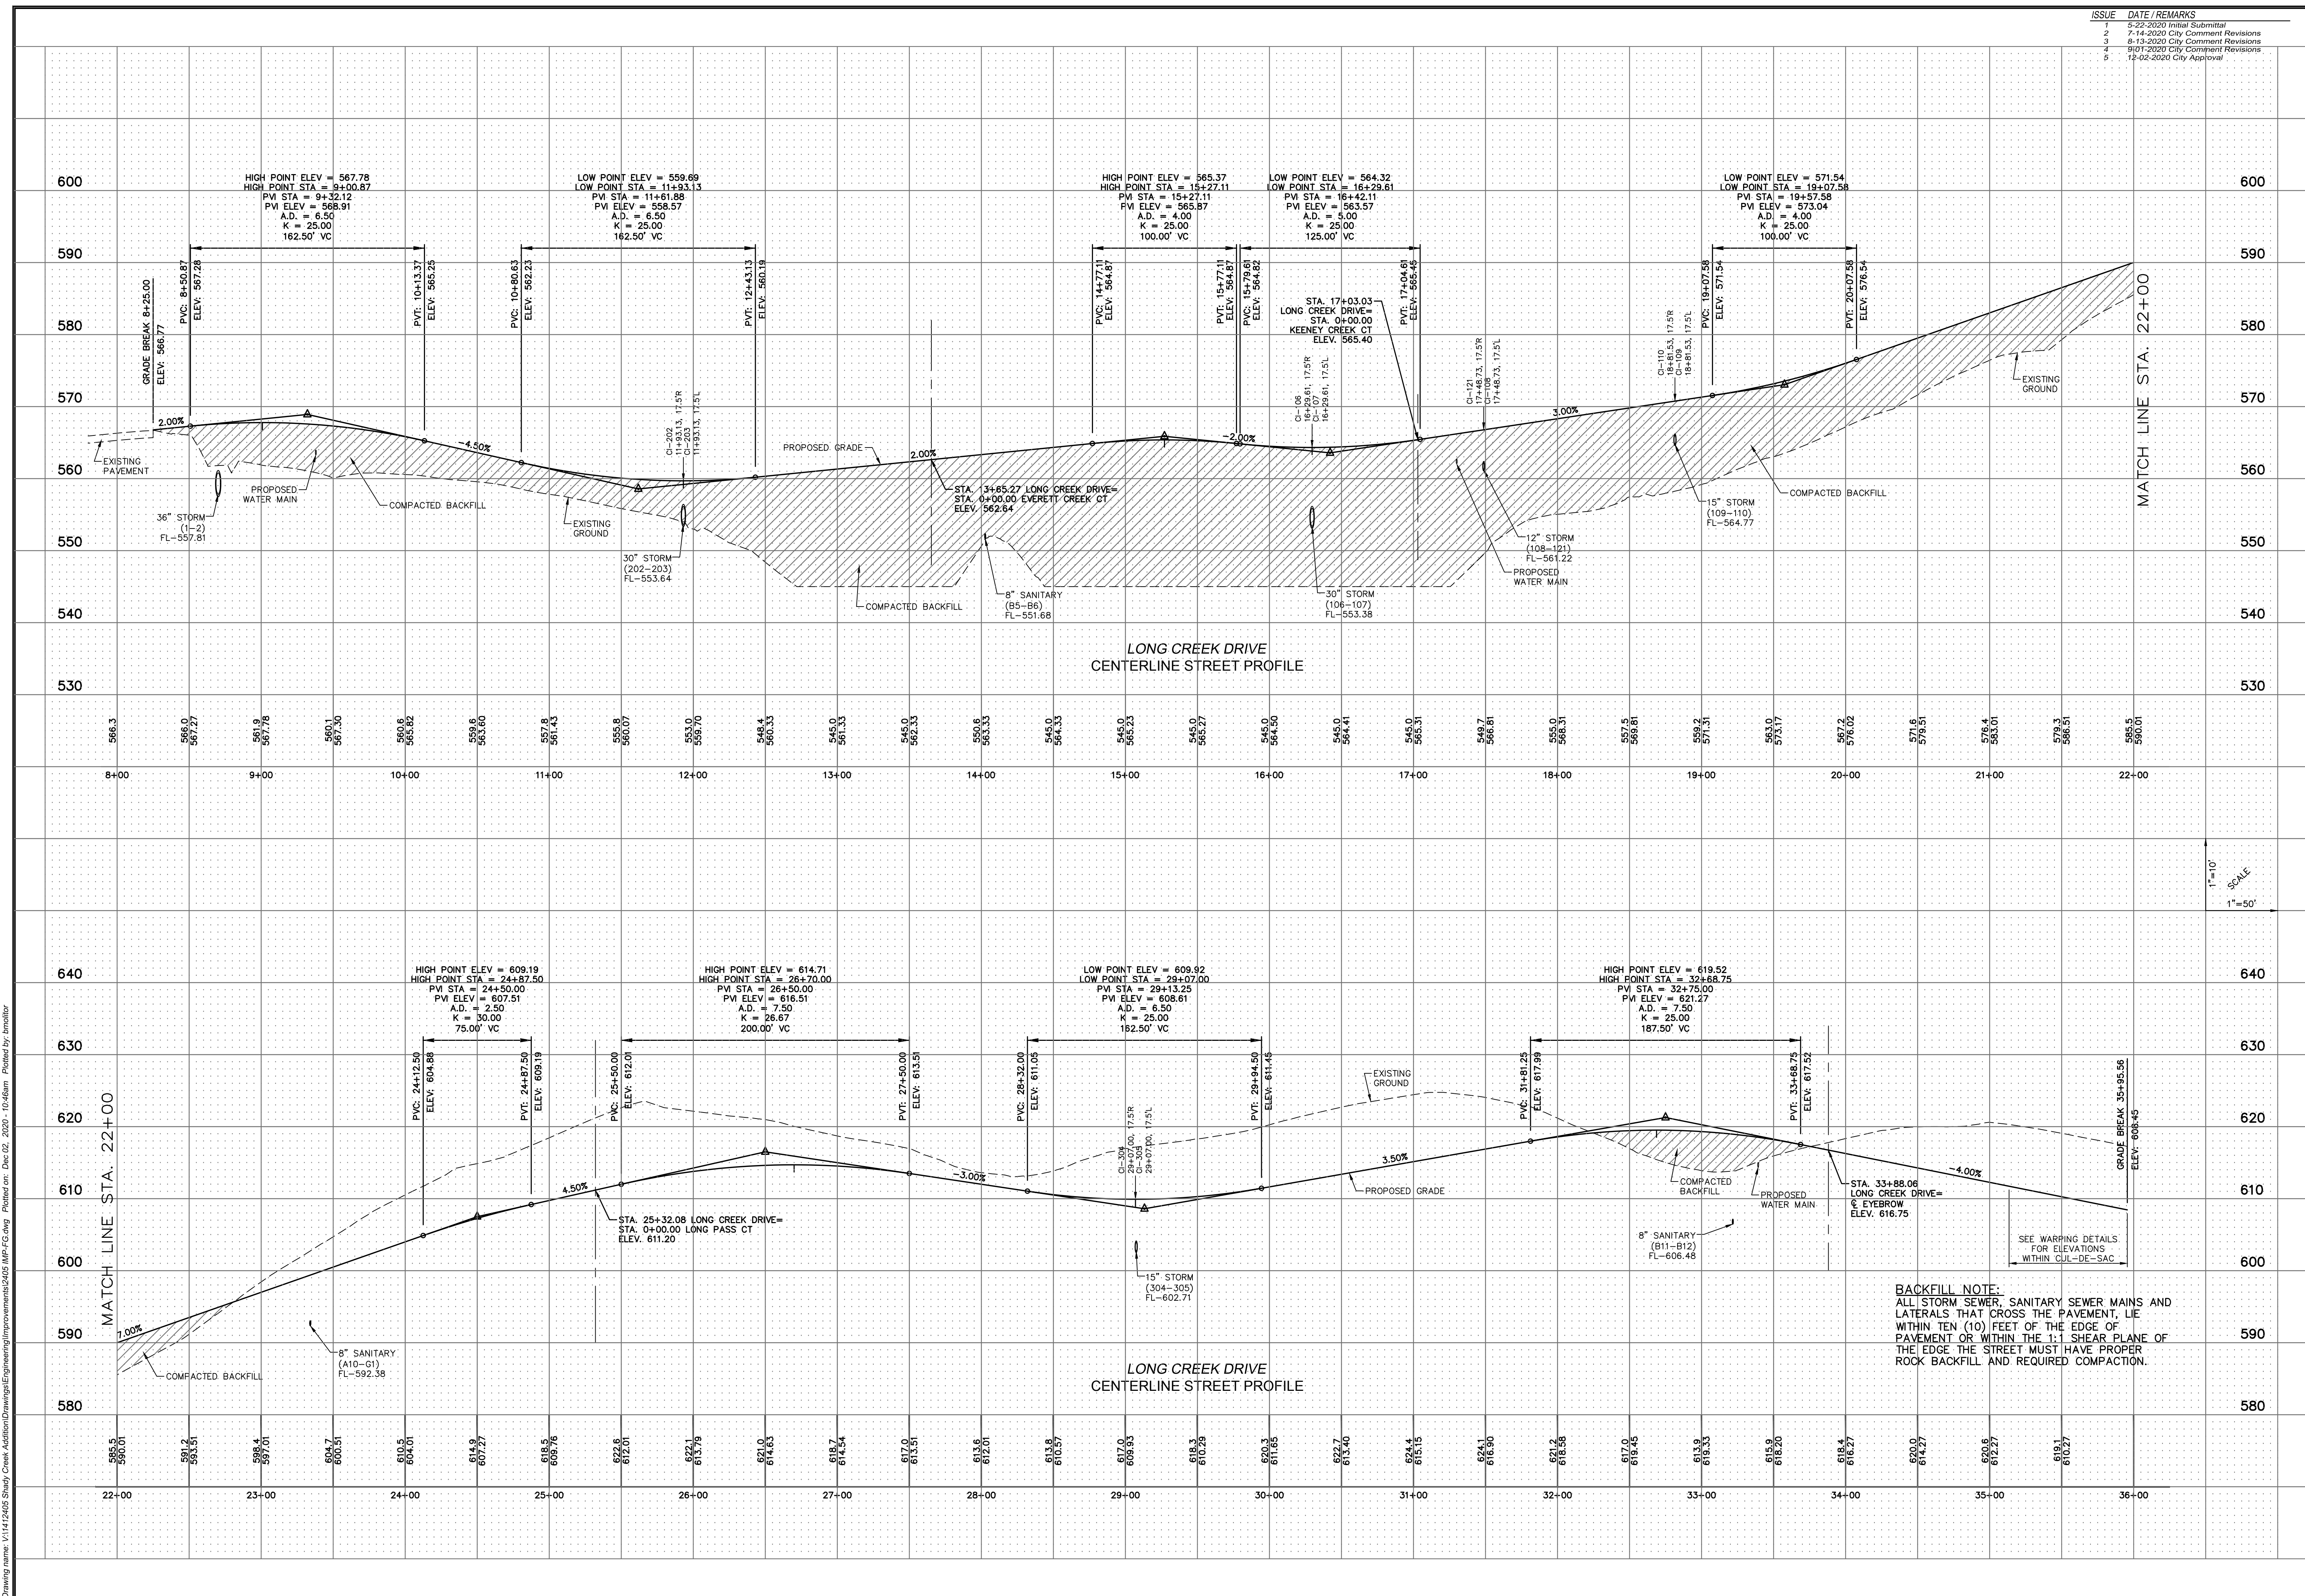

ISSUE	DATE / REMARKS
1	5-22-2020 Initial Submittal
2	7-14-2020 City Comment Revisions
3	8-13-2020 City Comment Revisions
4	9-01-2020 City Comment Revisions
5	12-02-2020 City Approval

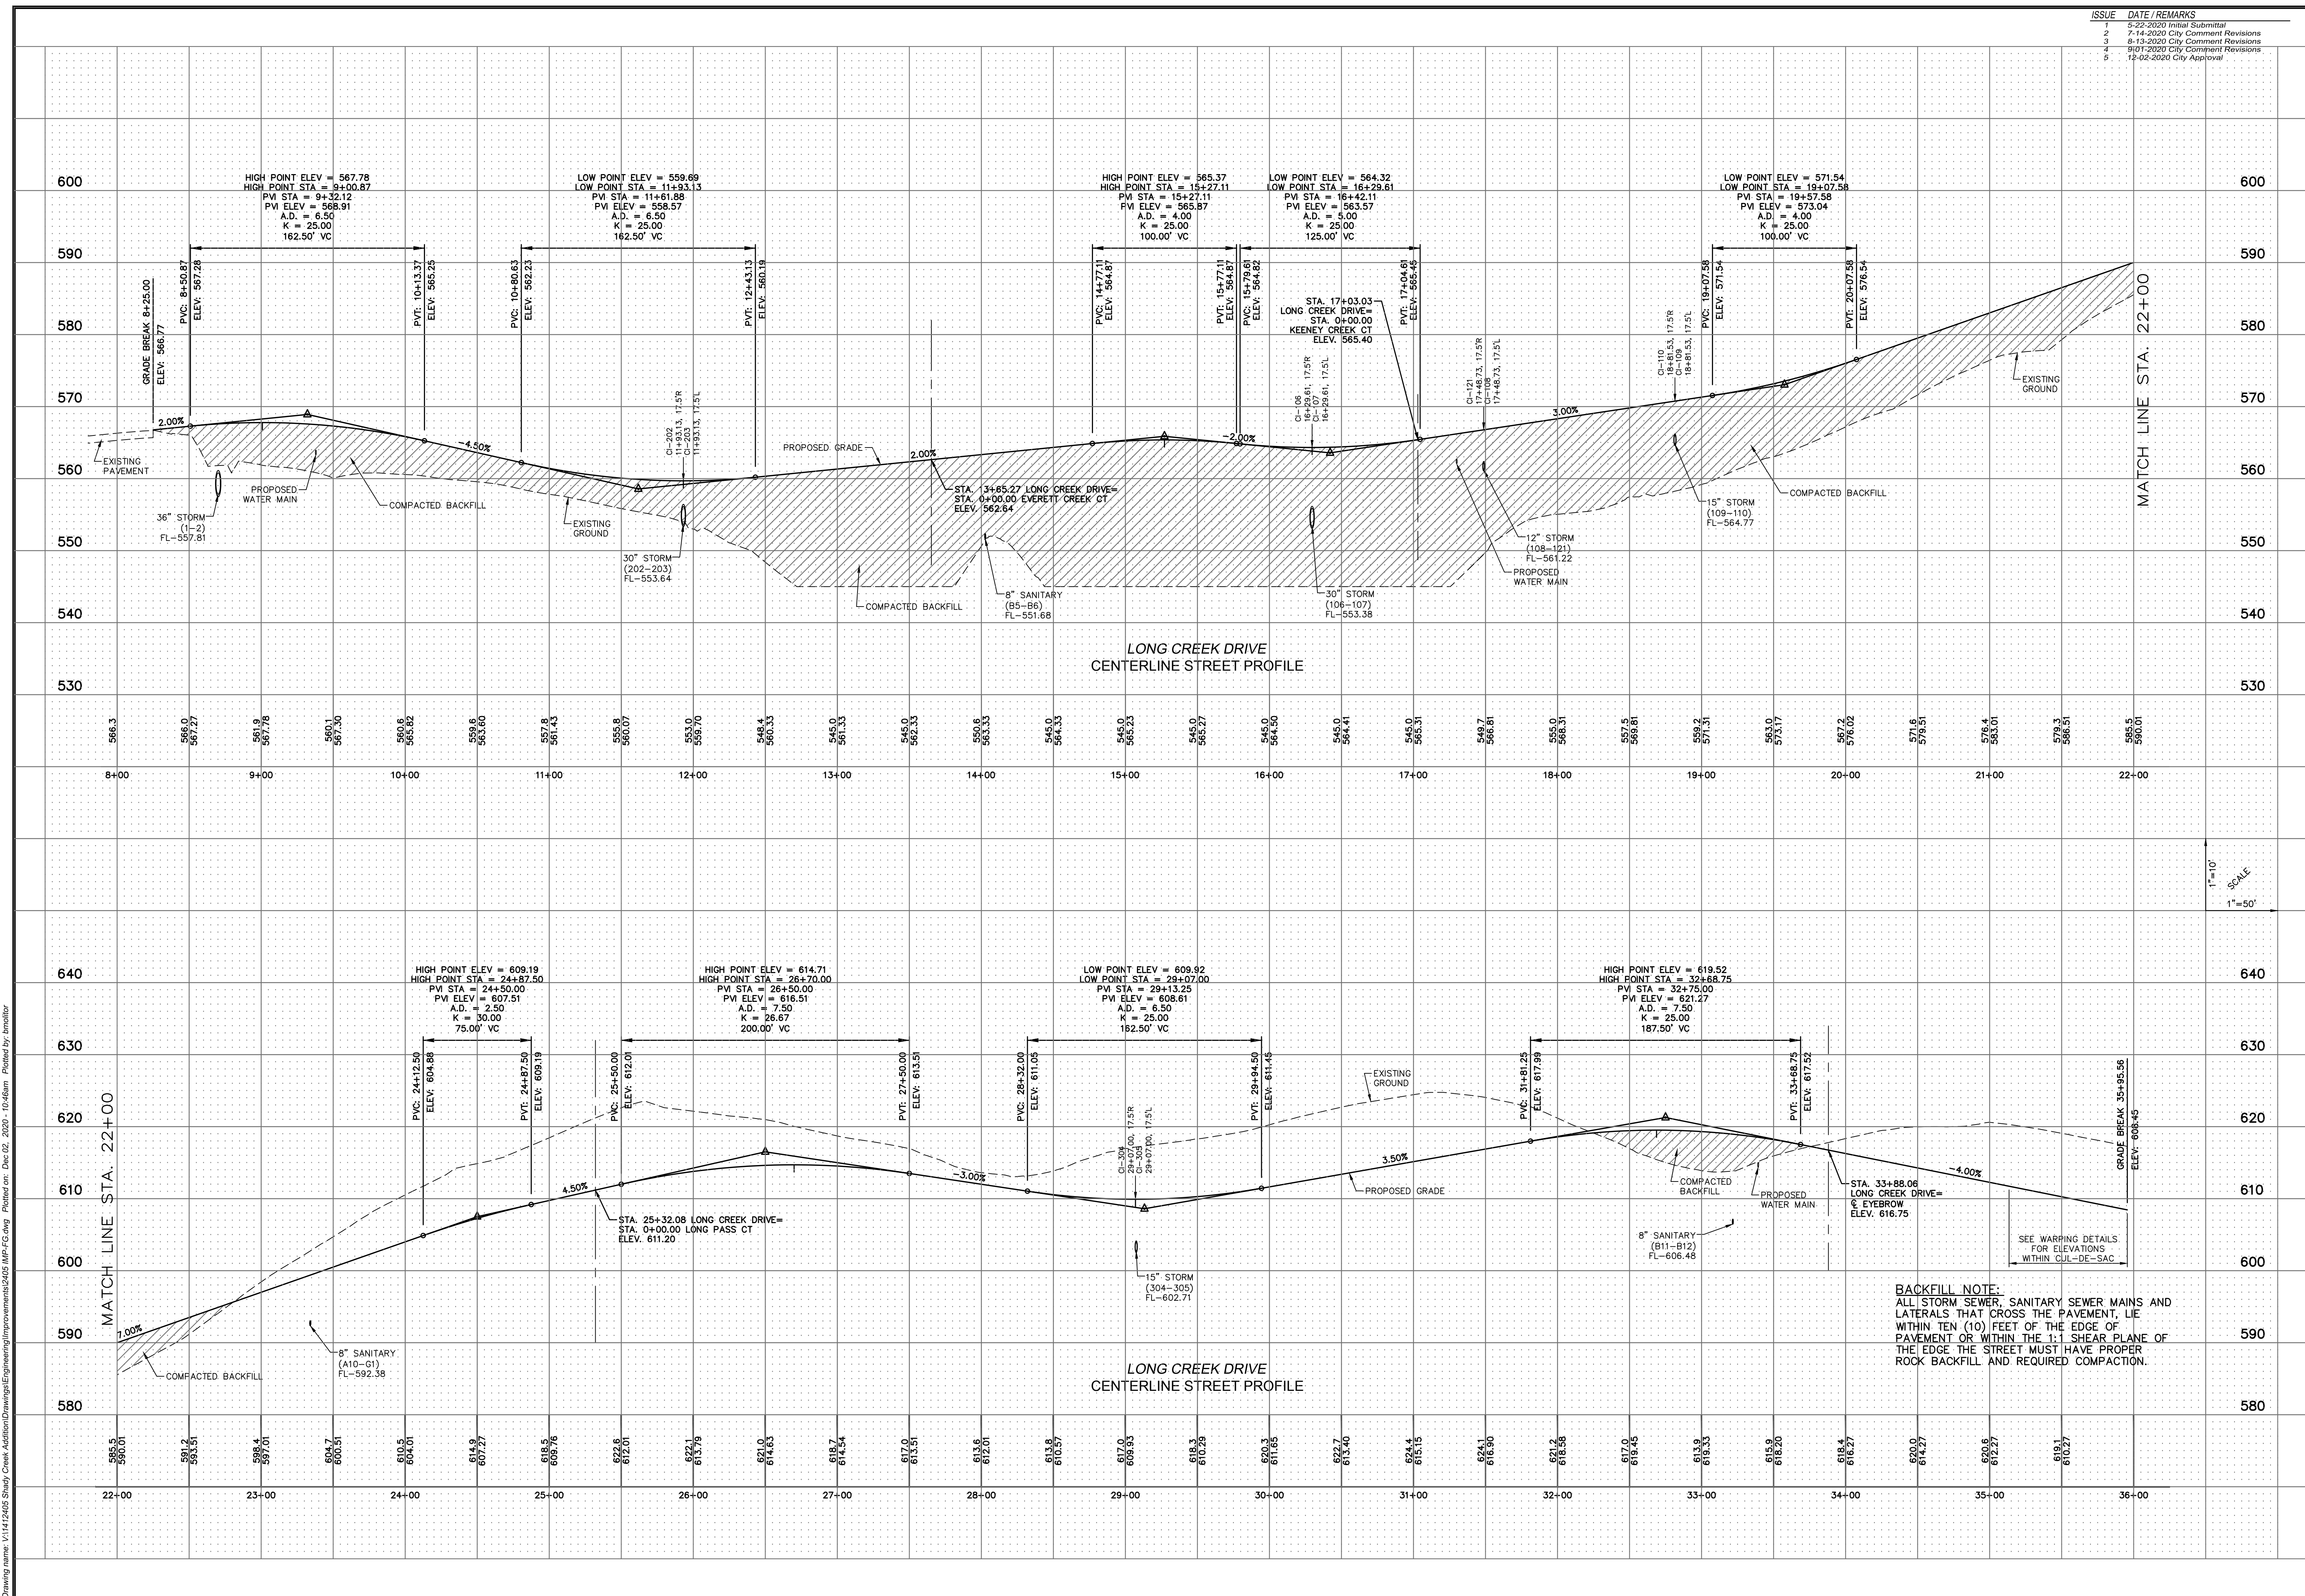

PROJECT TITLE SHADY CREEK ADDITION OF FALLON, MISSOURI	
THE STERLING CO. ENGINEERS & SURVEYORS 5055 New Baumgartner Road St. Louis, Missouri 63129 Ph 314-467-0440 Fax 314-467-8944 www.sterling-engineers.com Corporate Certificate of Authority #001-1348	
I, the Professional Engineer's seal and signature affixed to this sheet signify that I am the duly qualified and duly licensed professional engineer who has prepared or supervised the preparation of the design, specification or construction documents and I am not responsible for any errors or omissions in the design, specification or construction documents. I am not responsible for any errors or omissions in the design, specification or construction documents which may be caused by the negligence of any other person or persons.  Date: 12/02/2020 RODNEY ARNOLD LICENSE # PE-2002016612 Professional Engineer	
<i>Lombardo Homes of St. Louis, LLC</i> 2299 Technology Drive, Suite 150 OFallon, Missouri 63386 Ph. (636) 265-2710 Fax (636) 695-3195 www.lombardohomesstlouislouis.com	STREET PROFILES
P+Z No. P&Z NO City No. Date: 12/02/2020 Job No. 14-12-405	
Page No. 6338 6.1 IM	

"Final Plan" Approval Date: June 4, 2020 (19-002801)