


Drawing name: V:\14\2405 Shady Creek Addition\Drawings\Engineering\Improvements\2405 MP FG.dwg Plotted on: Dec 02, 2020 - 10:46am Plotted by: dmiller

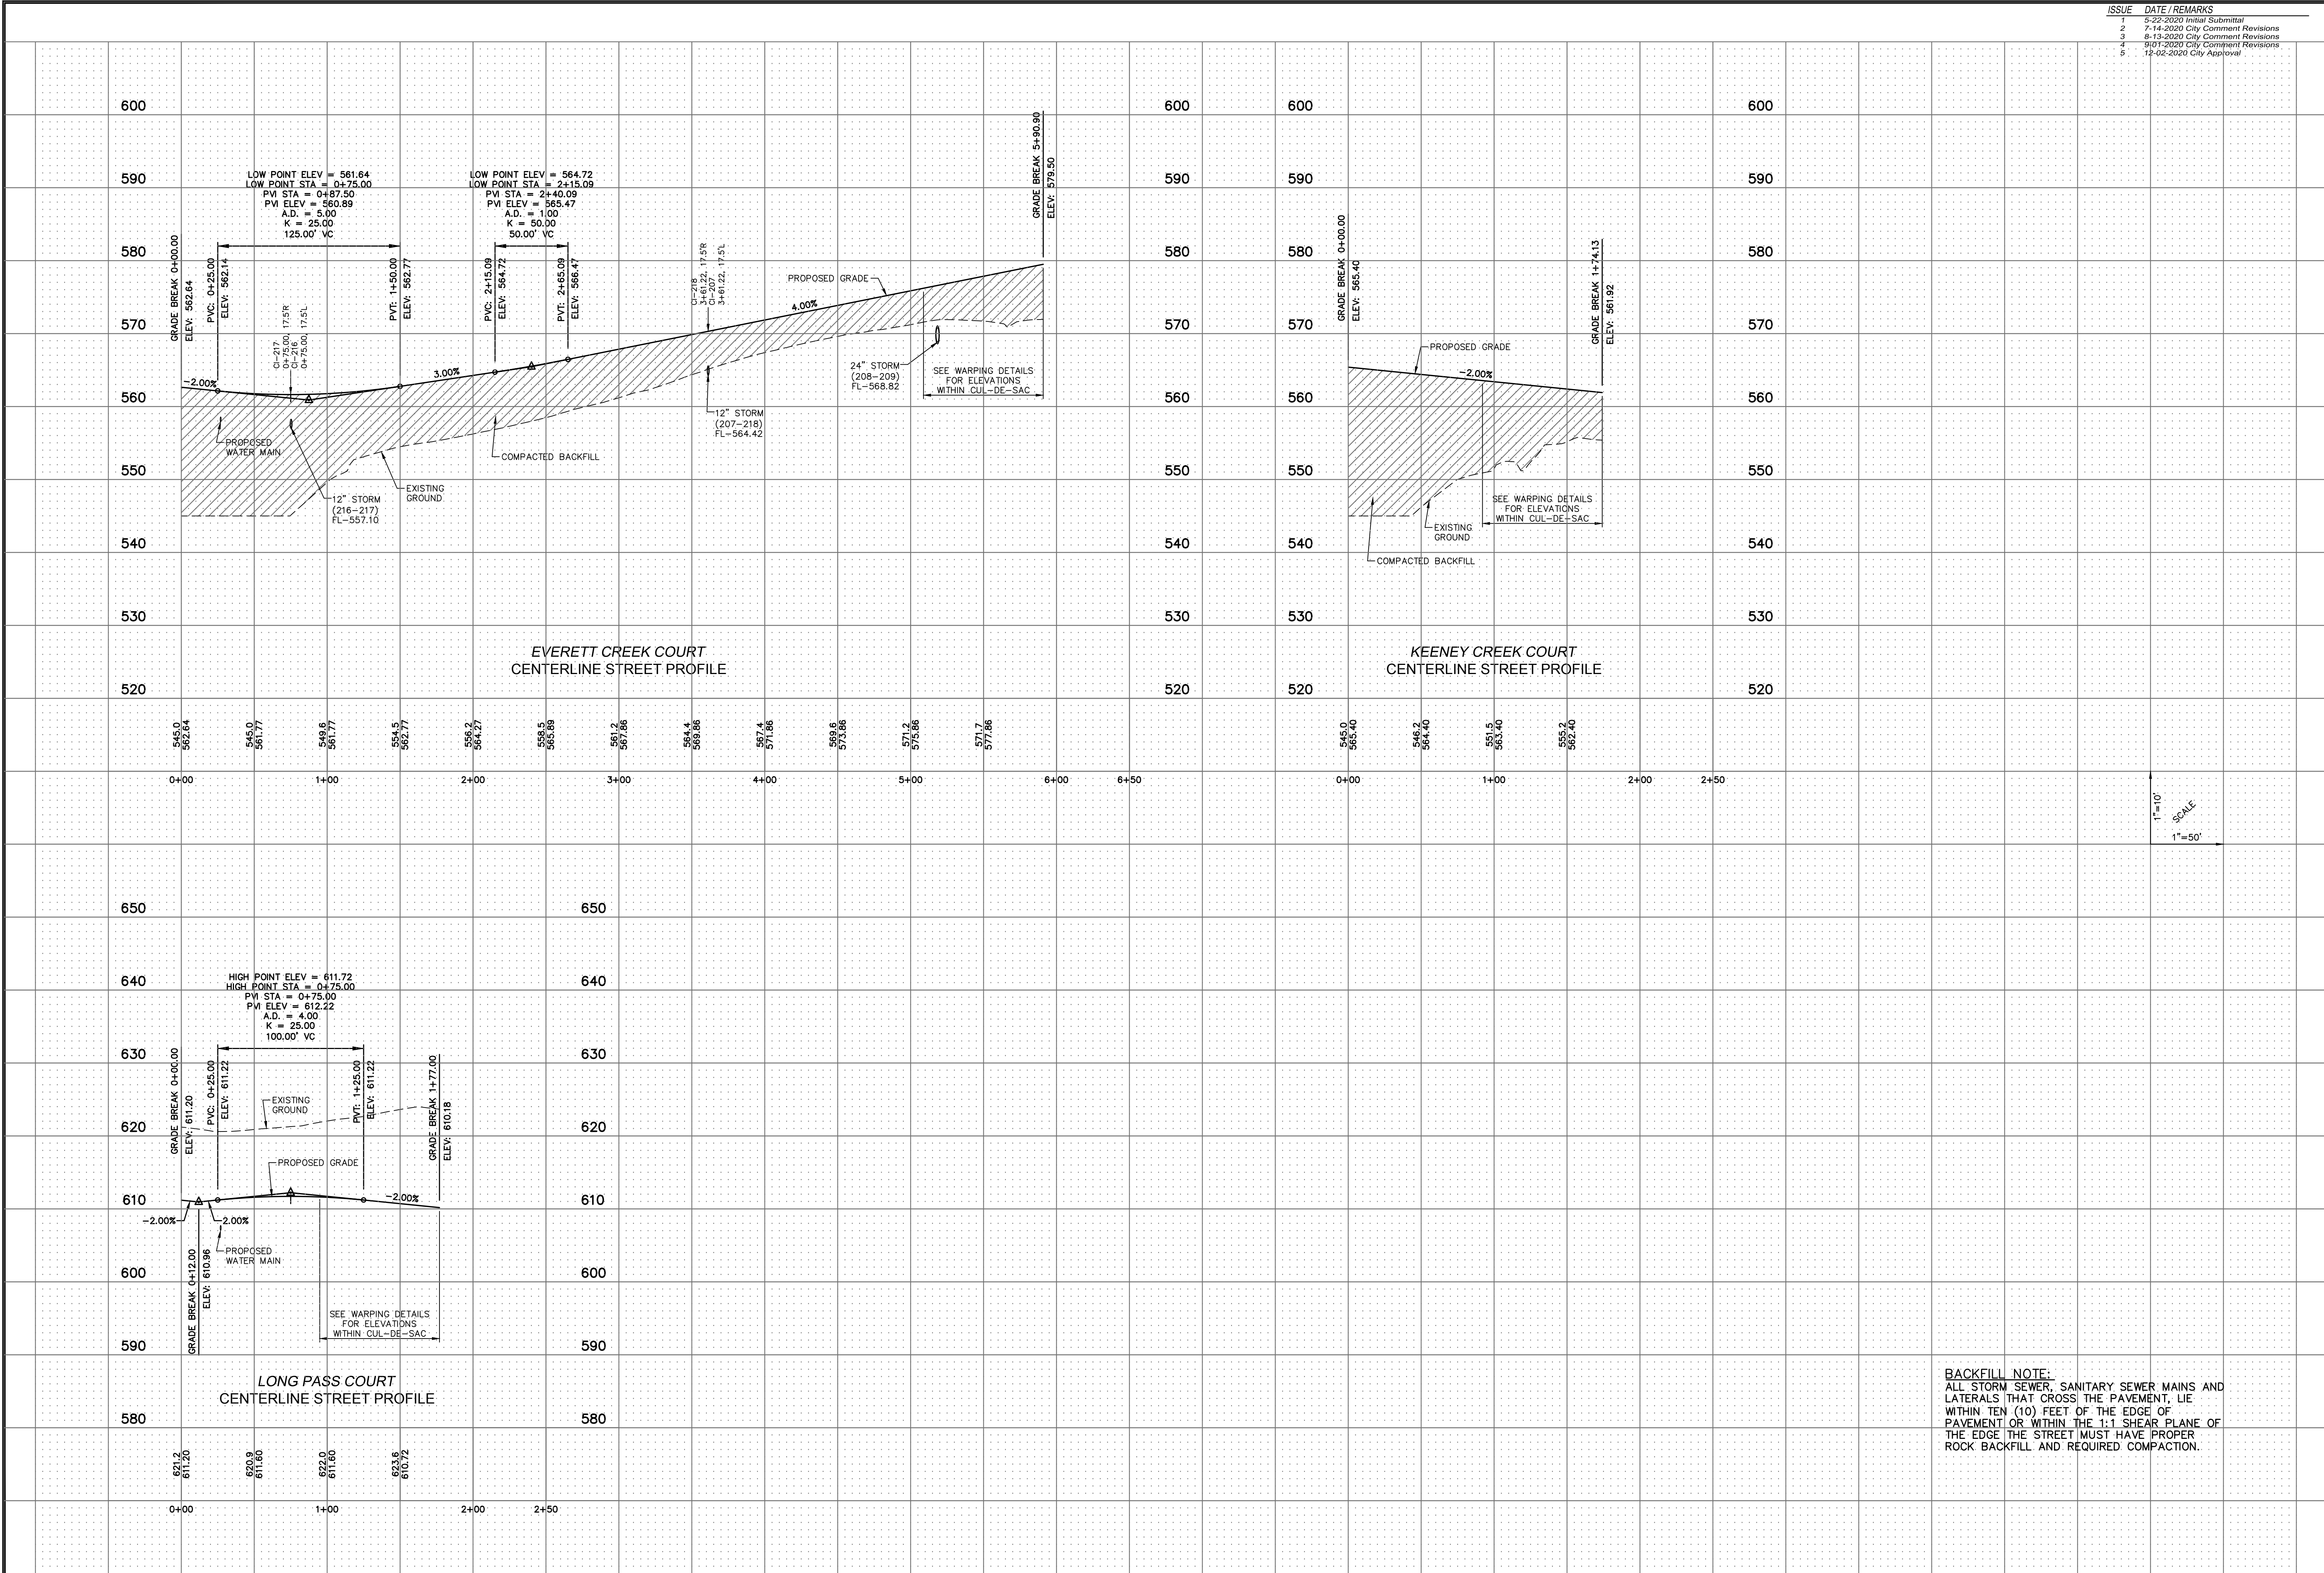


ISSUE	DATE / REMARKS
1	5-22-2020 Initial Submittal
2	7-14-2020 City Comment Revisions
3	6-13-2020 City Comment Revisions
4	9-01-2020 City Comment Revisions
5	12-02-2020 City Approval

PROJECT TITLE
**SHADY CREEK
ADDITION**

OFFALLON, MISSOURI

THE **STERLING** CO.
ENGINEERS & SURVEYORS
5055 New Baumgartner Road
St. Louis, Missouri 63129
Ph 314-487-0440 Fax 314-487-8944
www.sterling-eng-surf.com
Corporate Certificate of Authority #001348

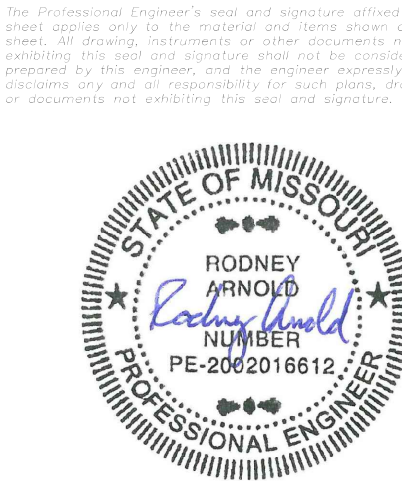

Date: 12/02/2020
RODNEY ARNOLD
LICENSE # PE-2002016612
Professional Engineer

Lombardo Homes of St. Louis, LLC
2299 Technology Drive, Suite 150
OFallon, Missouri 63368
Ph. (636) 265-2710
Fax (636) 695-3195
www.lombardohomesstlouis.com

STREET PROFILES

P+Z No. P&Z NO
City No.
Date: 12/02/2020
Job No. 14-12-405
Page No.

6.2

IMP