


Drawing name: V:\142405 Shady Creek Addition\Drawings\Improvements\2405 MP-Sanitary.dwg Printed on: Dec 02, 2020 - 10:47am Plotted by: Inveilor

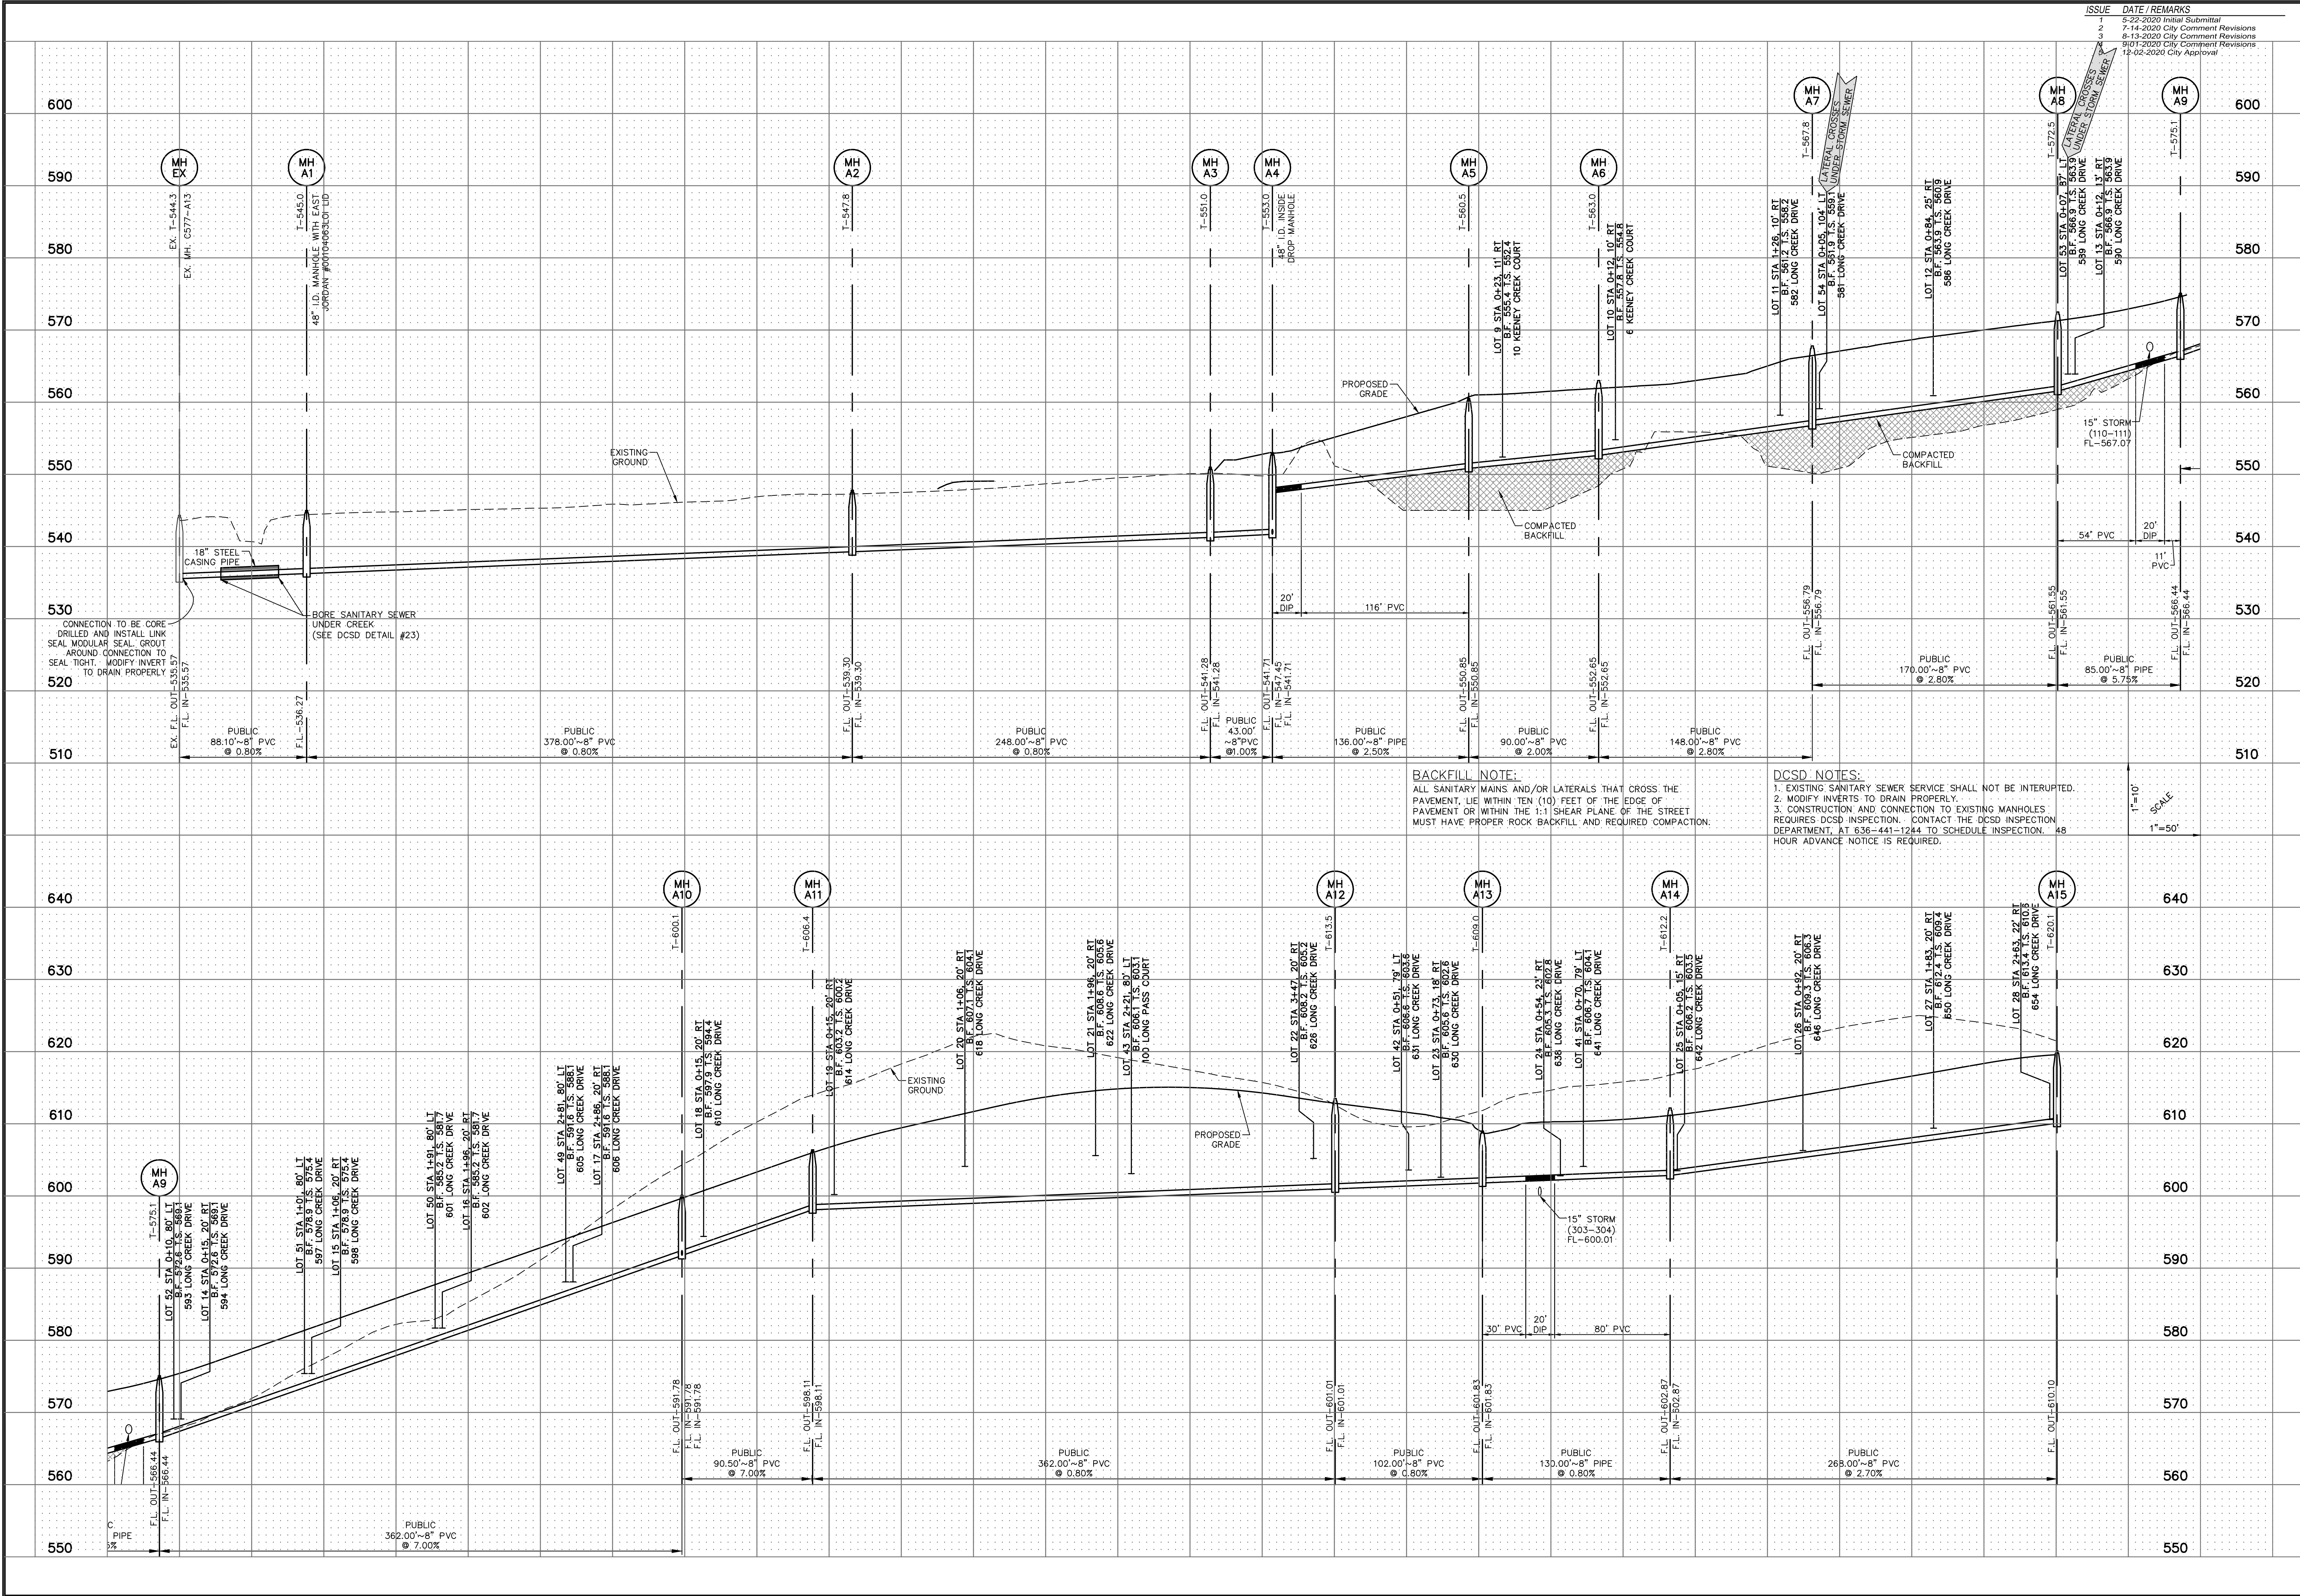

PROJECT TITLE SHADY CREEK ADDITION OFFALLON, MISSOURI	
THE STERLING CO. ENGINEERS & SURVEYORS 5055 New Baumgartner Road St. Louis, Missouri 63129 Ph 314-487-0440 Fax 314-487-8944 www.sterling-eng-survey.com Corporate Certificate of Authority #001348	
 Date: 12/02/2020 RODNEY ARNOLD LICENSE # PE-2002016612 Professional Engineer	
Lombardo Homes of St. Louis, LLC 2299 Technology Drive, Suite 150 O'Fallon, Missouri 63368 Ph. (636) 265-2710 Fax (636) 695-3195 www.lombardohomesstlouis.com	
P+Z No. P&Z NO	SANITARY PROFILES
City No.	
Date: 12/02/2020	
Job No. 14-12-405	
Page No.	
7.1	
IMP	