


Drawing name: V:\14-2405 Shady Creek Addition\Drawings\Improvements\2405 MP-Sanitary.dwg Printed on: Dec 02, 2020 - 10:47am Plotted by: Inverter

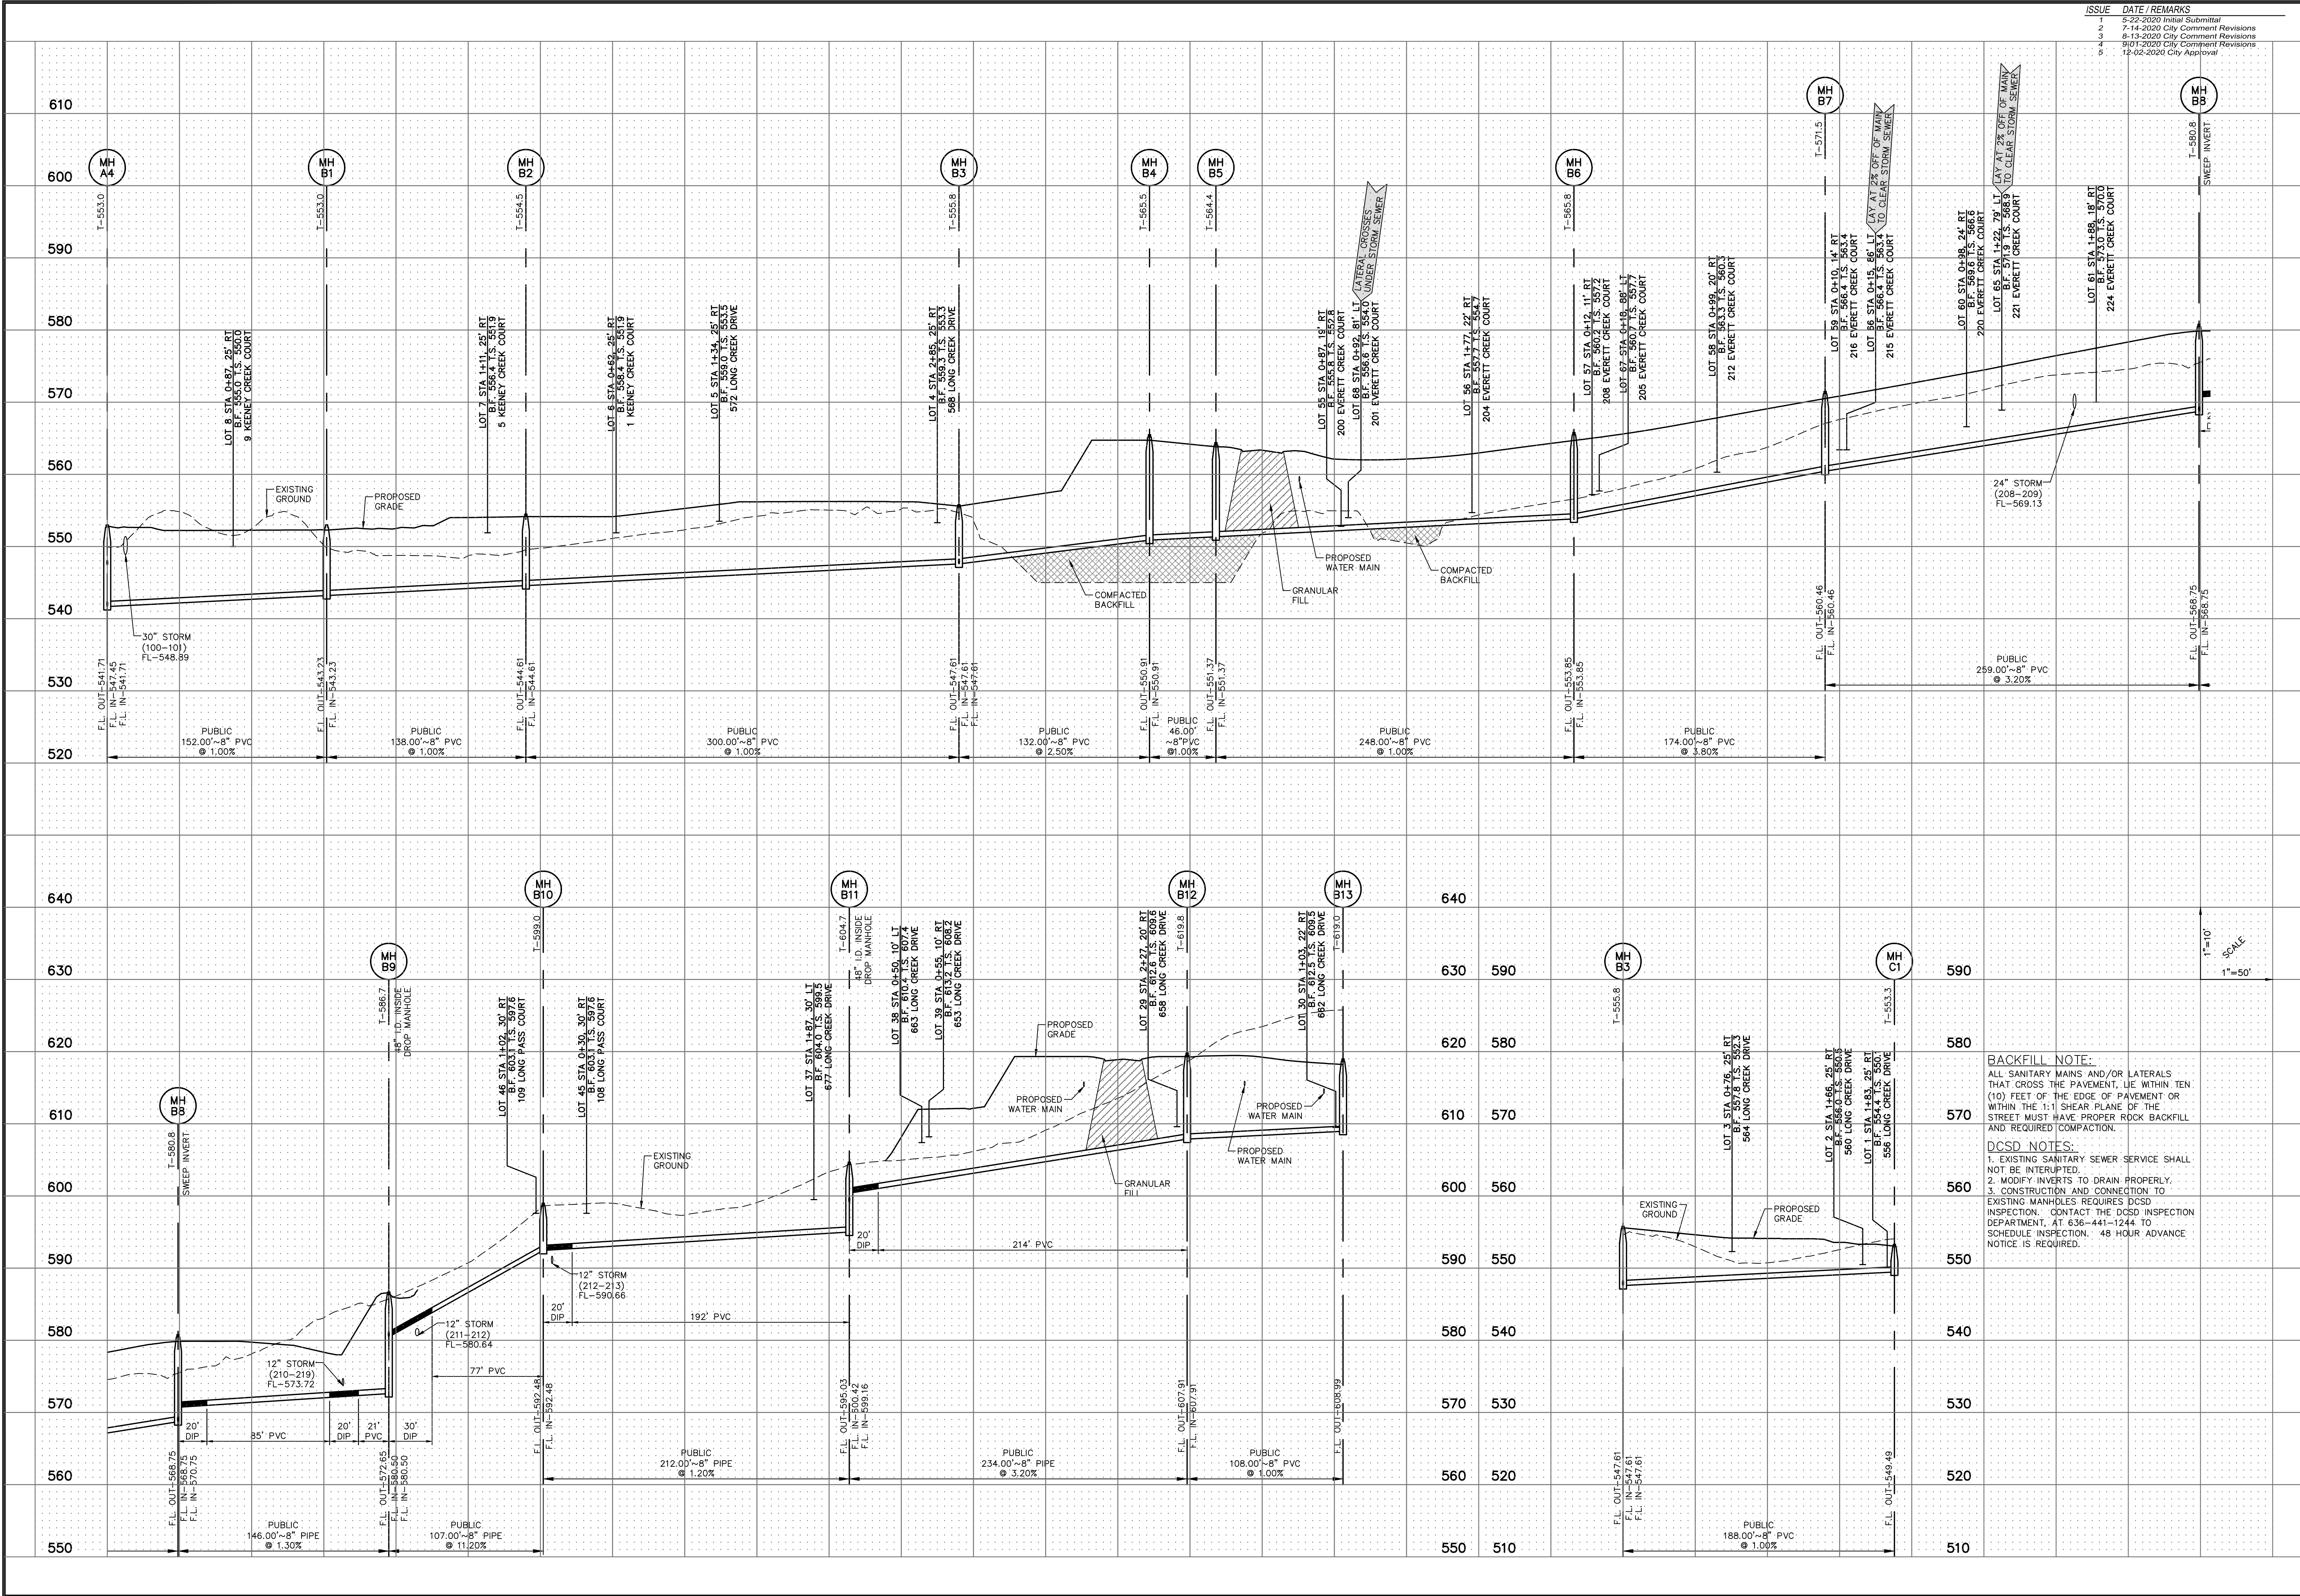

ISSUE	DATE / REMARKS
1	5-22-2020 Initial Submittal
2	7-14-2020 City Comment Revisions
3	6-13-2020 City Comment Revisions
4	9-01-2020 City Comment Revisions
5	12-02-2020 City Approval

PROJECT TITLE

SHADY CREEK ADDITION

OFFALLON, MISSOURI

THE STERLING CO.
ENGINEERS & SURVEYORS
5055 New Baumgartner Road
St. Louis, Missouri 63129
Ph 314-487-0440 Fax 314-487-8944
www.sterling-eng-survey.com
Corporate Certificate of Authority #001348

Date: 12/02/2020
RODNEY ARNOLD
LICENSE # PE-2002016612
Professional Engineer

Lombardo Homes of St. Louis, LLC
2290 Technology Drive, Suite 150
O'Fallon, Missouri 63368
Ph (636) 265-2710
Fax (636) 695-3195
www.lombardohomesstlouis.com

SANITARY PROFILES

P+Z No. P&Z NO
City No.
Date: 12/02/2020
Job No. 14-12-405
Page No.
7.2
IMP

BACKFILL NOTE:
ALL SANITARY MAINS AND/OR LATERALS THAT CROSS THE PAVEMENT, LIE WITHIN TEN (10) FEET OF THE EDGE OF PAVEMENT OR WITHIN THE 1:1 SHEAR PLANE OF THE STREET MUST HAVE PROPER ROCK BACKFILL AND REQUIRED COMPACTION.

DCSD NOTES:
1. EXISTING SANITARY SEWER SERVICE SHALL NOT BE INTERRUPTED.
2. MODIFY INVERTS TO DRAIN PROPERLY.
3. CONSTRUCTION AND CONNECTION TO EXISTING MANHOLES REQUIRES DCSD INSPECTION. CONTACT THE DCSD INSPECTION DEPARTMENT, AT 636-441-1244, TO SCHEDULE INSPECTION. 48 HOUR ADVANCE NOTICE IS REQUIRED.