


Drawing name: V:\142405 Shady Creek Addition\Drawings\Improvements\2405 MP-Sanitary.dwg Printed on: Aug 16, 2021 7:25am Plotted by: bmoeller

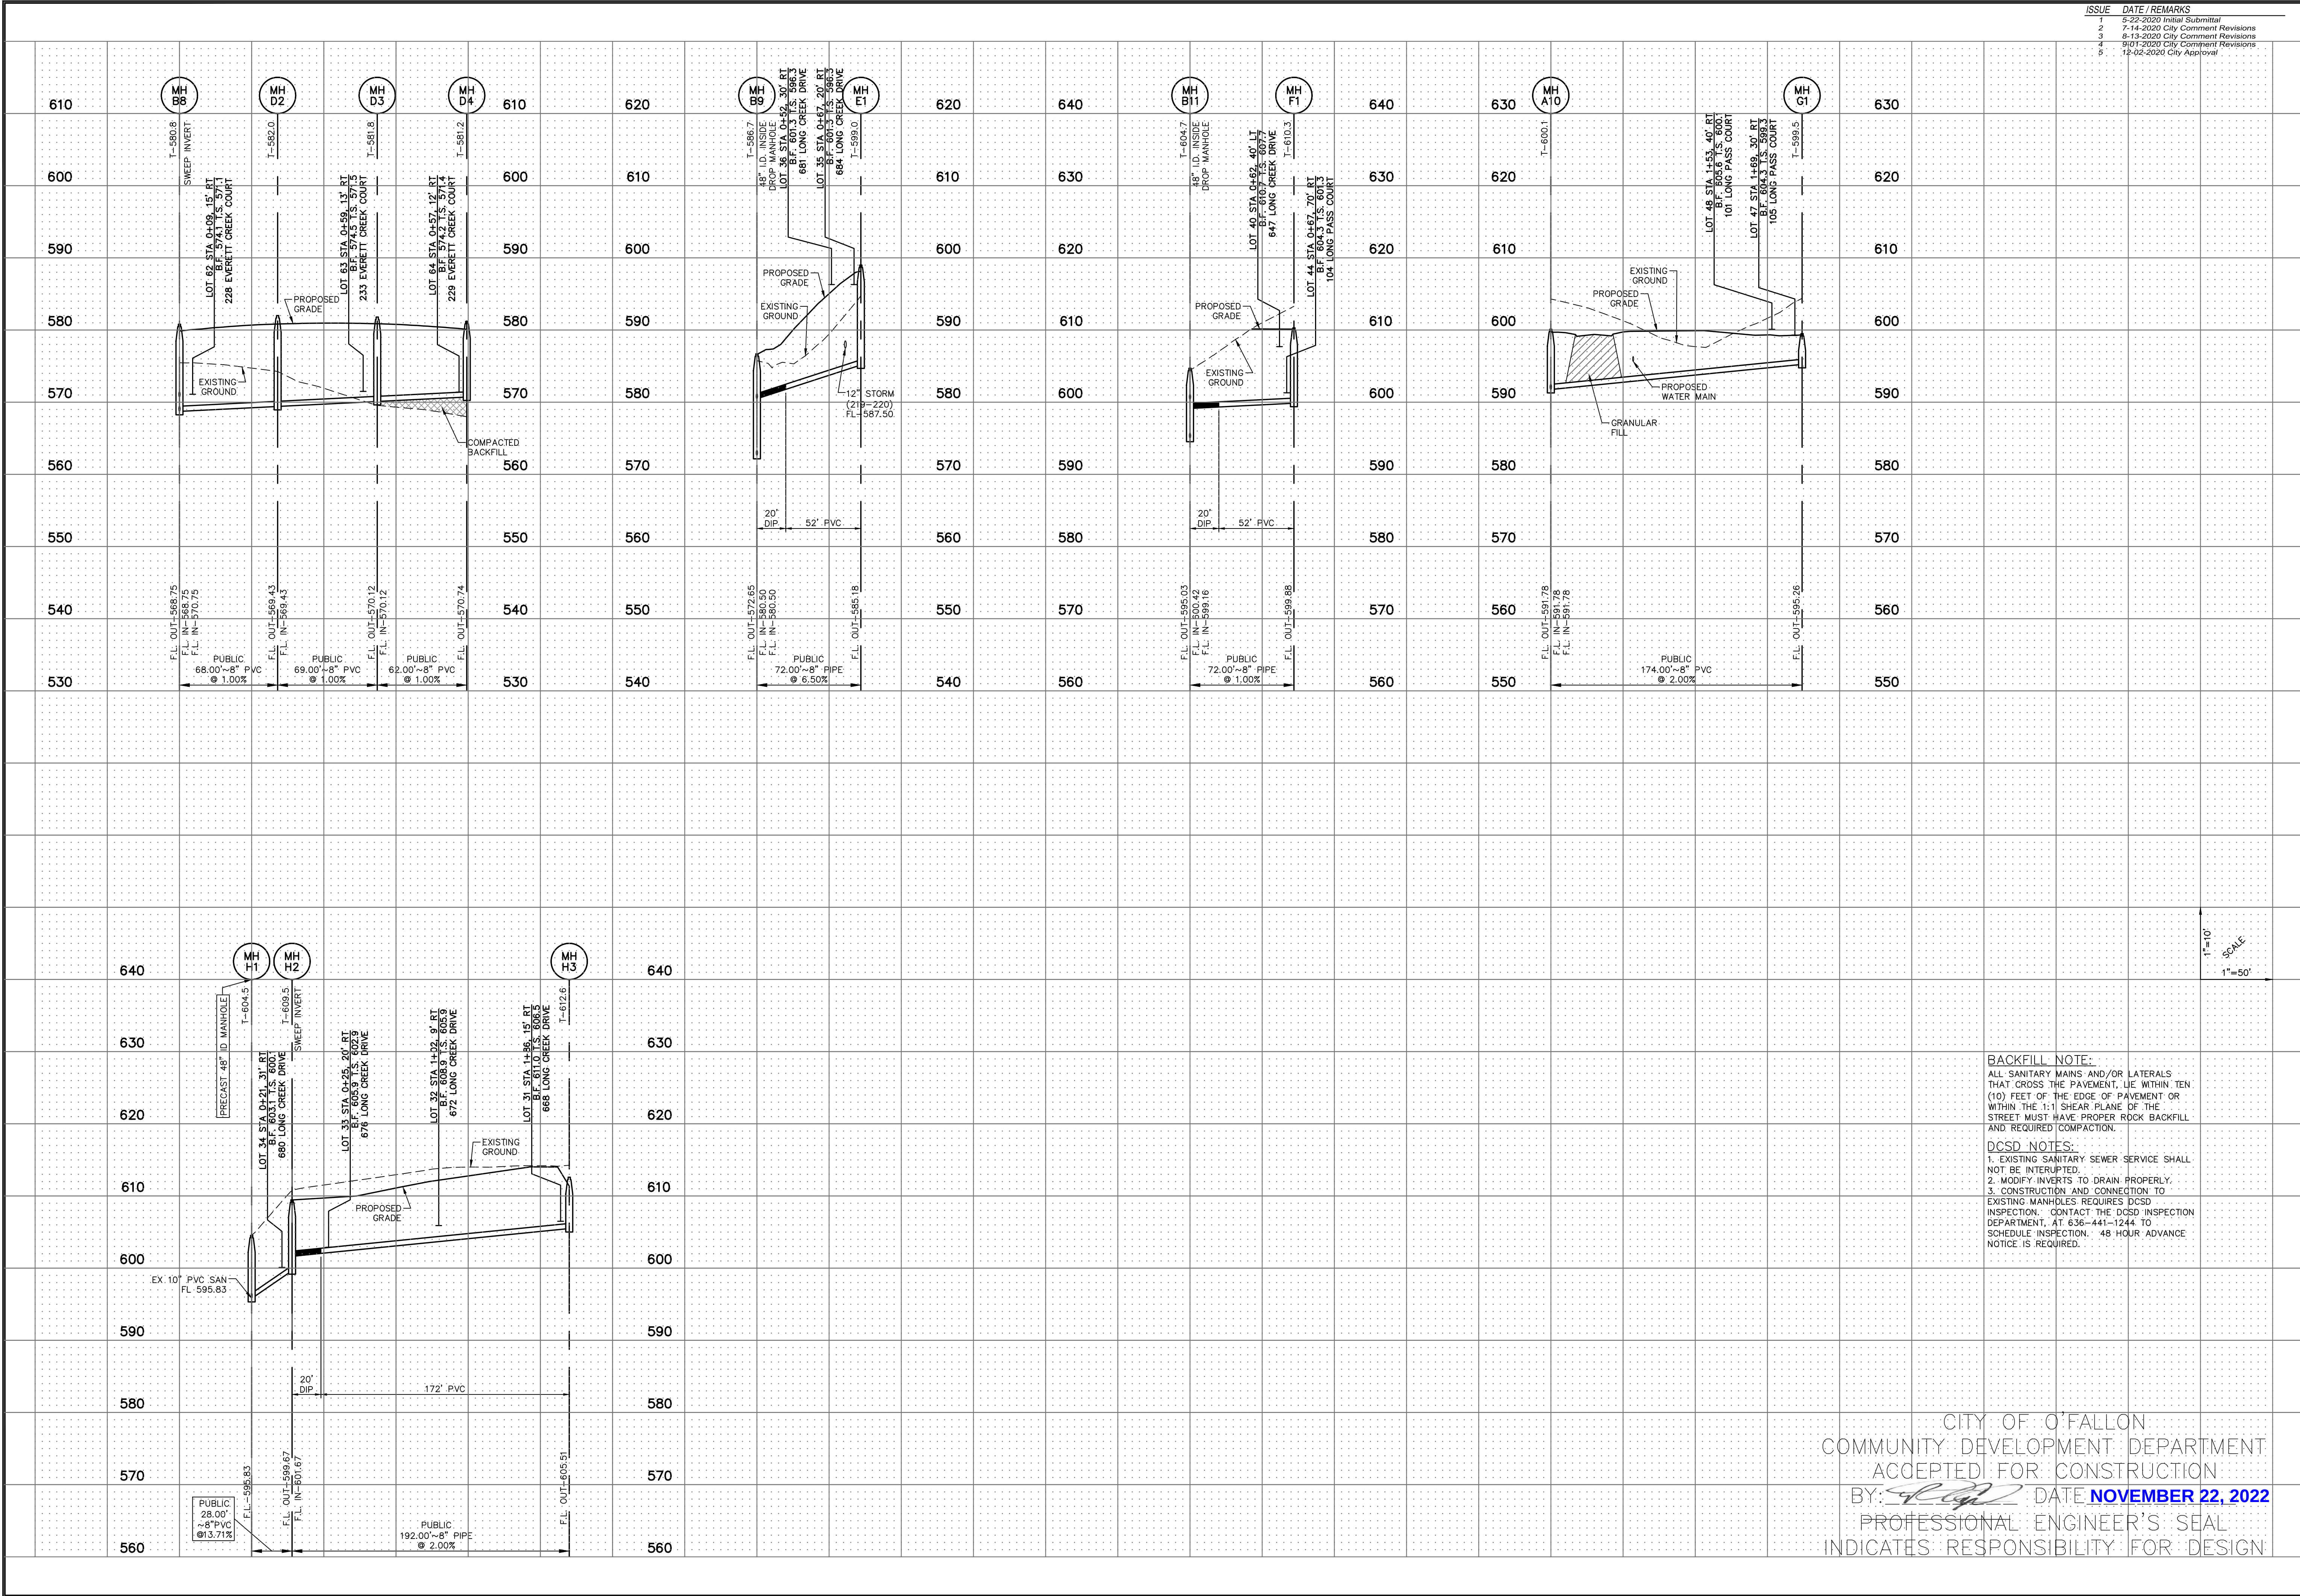

CITY OF O'FALLON
COMMUNITY DEVELOPMENT DEPARTMENT
ACCEPTED FOR CONSTRUCTION
BY: *[Signature]* DATE: **NOVEMBER 22, 2022**
PROFESSIONAL ENGINEER'S SEAL
INDICATES RESPONSIBILITY FOR DESIGN

ISSUE	DATE / REMARKS
1	5-22-2020 Initial Submittal
2	7-14-2020 City Comment Revisions
3	6-13-2020 City Comment Revisions
4	9-01-2020 City Comment Revisions
5	12-02-2020 City Approval

PROJECT TITLE

SHADY CREEK
ADDITION

O'FALLON, MISSOURI

THE **STERLING** CO.
ENGINEERS & SURVEYORS

5055 New Baumgartner Road
St. Louis, Missouri 63129
Ph 314-487-0440 Fax 314-487-8944
www.sterling-eng-sur.com
Corporate Certificate of Authority #001348



Date: 8/12/2021
RODNEY ARNOLD
LICENSE # PE-2002016612
Professional Engineer

Lombardo Homes of St. Louis, LLC

2299 Technology Drive, Suite 150
O'Fallon, Missouri 63368
Ph. (636) 265-2710
Fax (636) 695-3195
www.lombardohomesstlouis.com

SANITARY PROFILES

P+Z No. P&Z NO
City No.
Date: 8/12/2021
Job No. 14-12-405

Page No.

7.3

IMP