


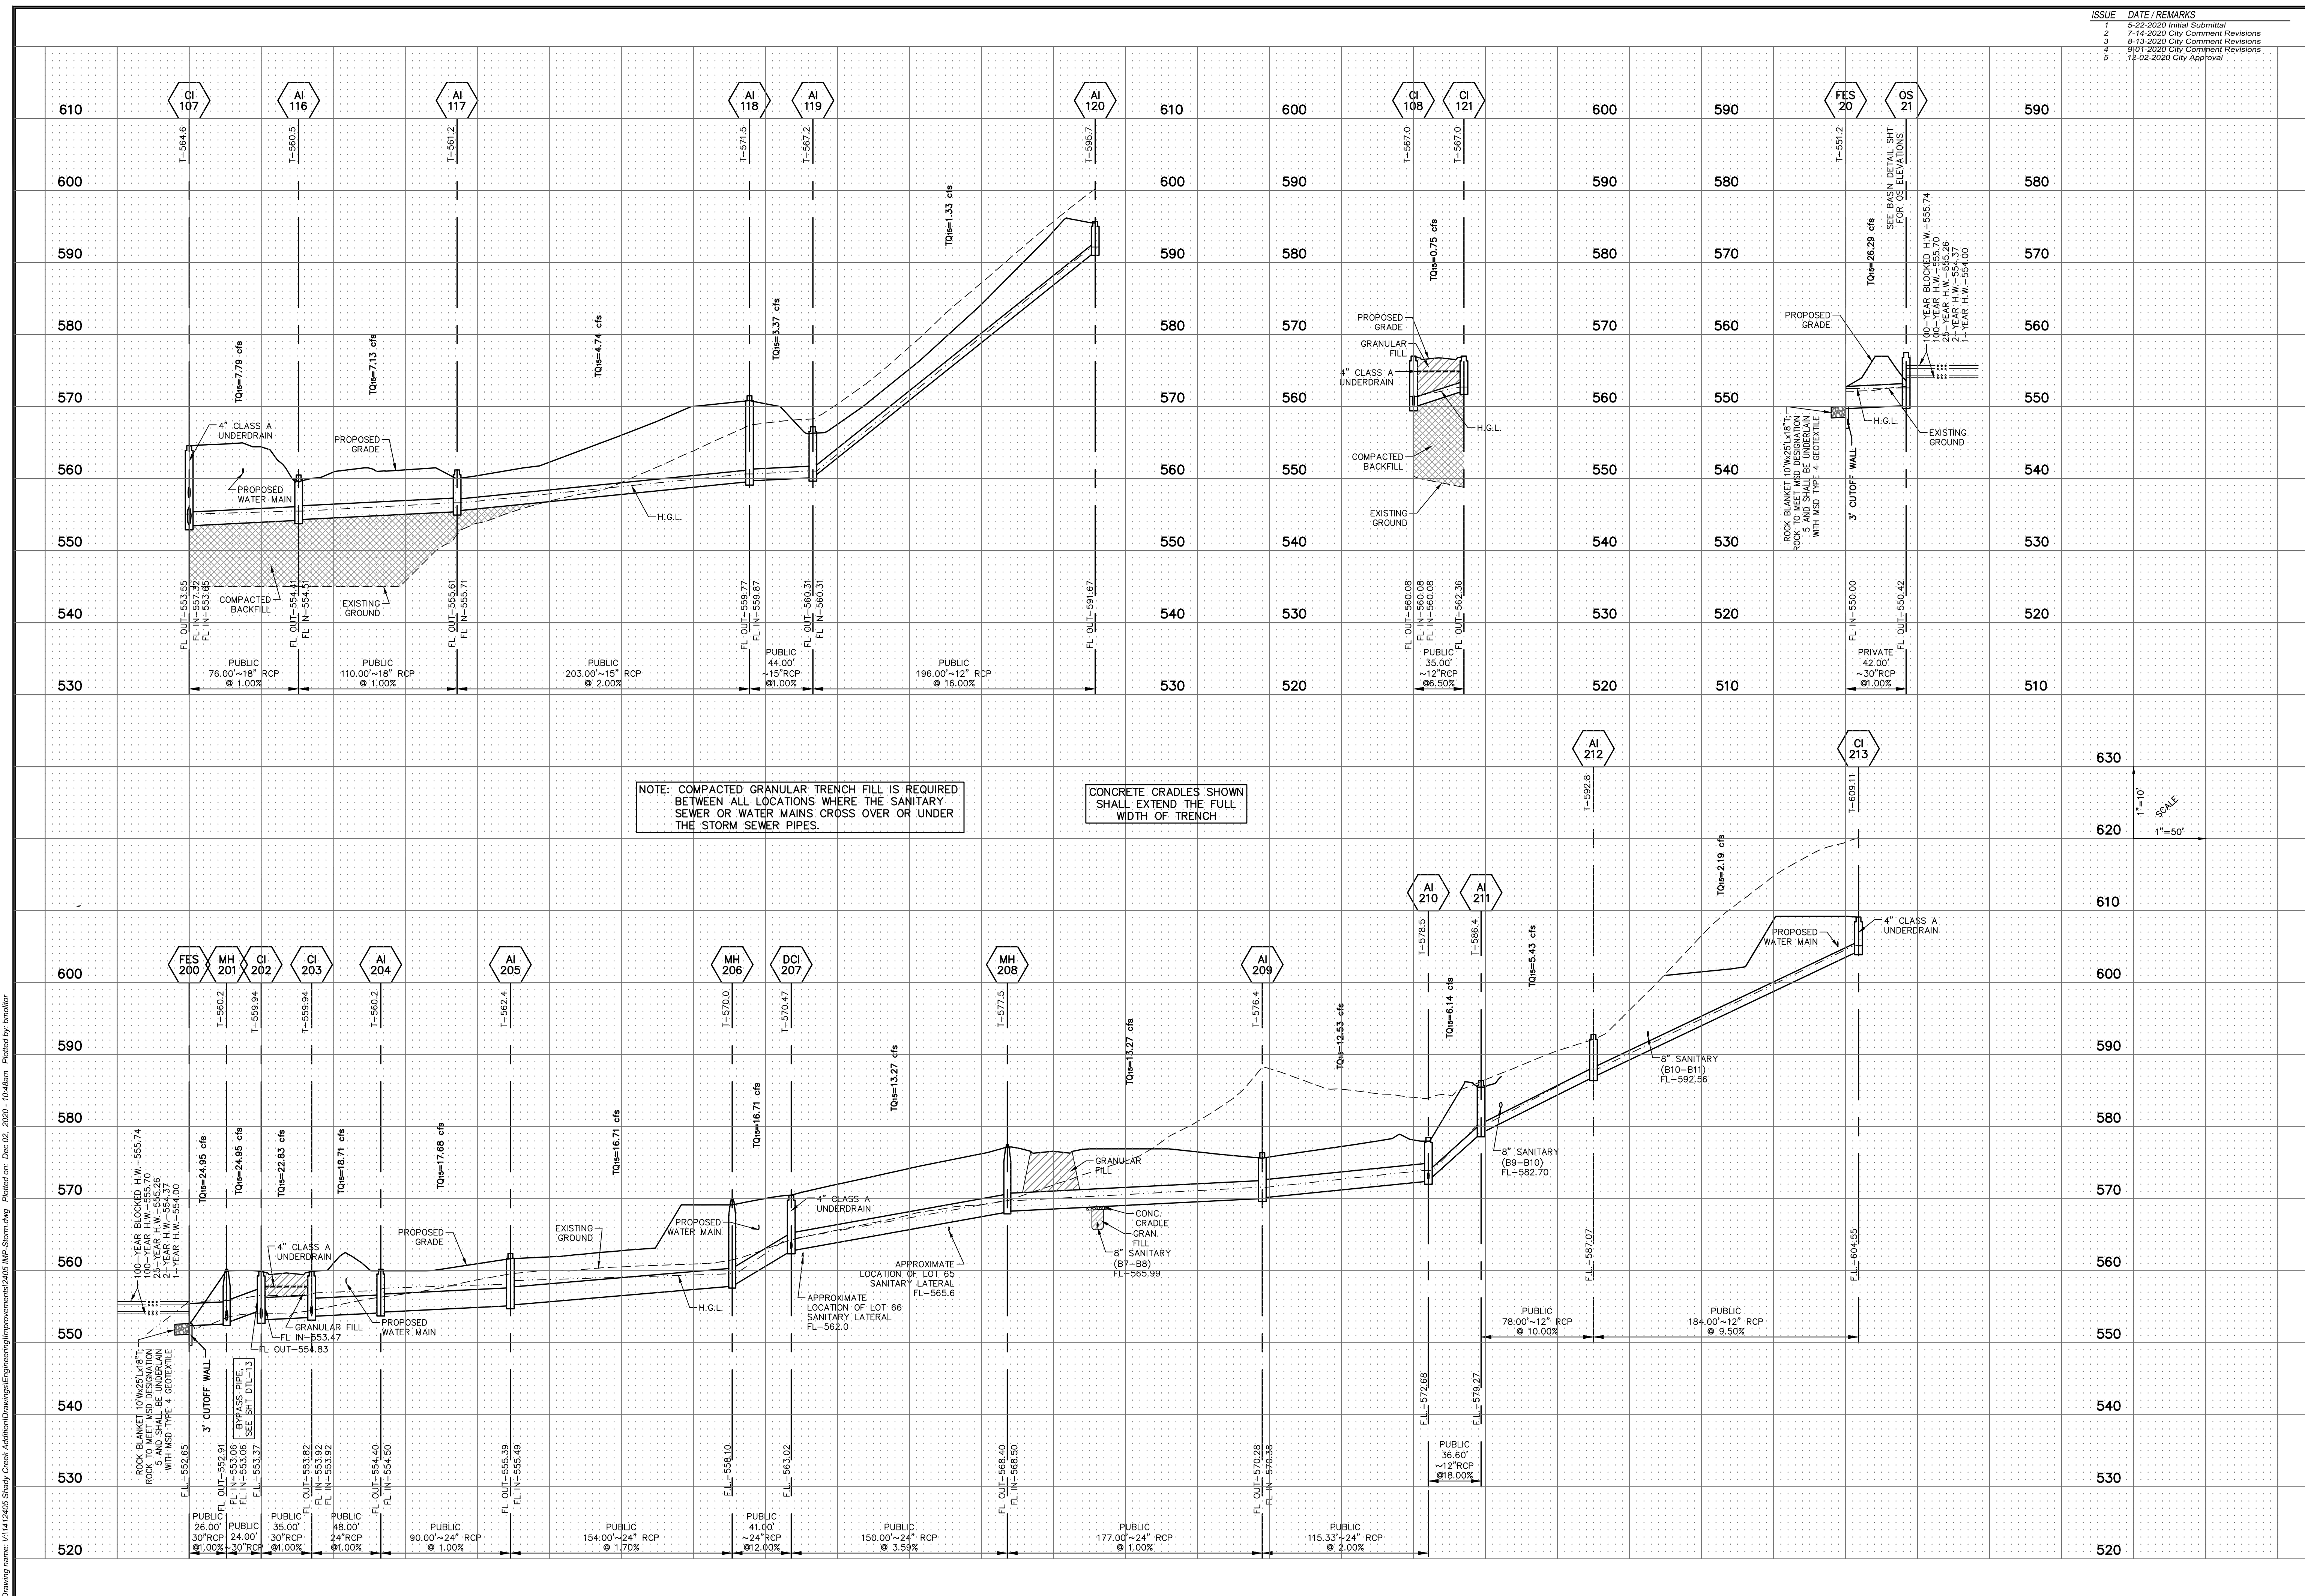


ISSUE	DATE / REMARKS
1	5-22-2020 Initial Submittal
2	7-14-2020 City Comment Revisions
3	8-13-2020 City Comment Revisions
4	9-01-2020 City Comment Revisions
5	12-02-2020 City Approval

PROJECT TITLE
SHADY CREEK
ADDITION

O'FALLON, MISSOURI

THE STERLING CO.
ENGINEERS & SURVEYORS
5056 New Baungartner Road
St. Louis, Missouri 63129
Ph. 314-487-0440 Fax 314-487-8944
www.sterling-eng-srv.com
Corporate Certificate of Authority #001348

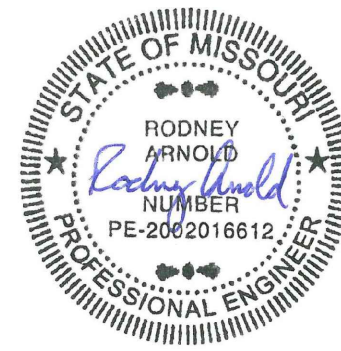

Date: 12/02/2020
 RODNEY ARNOLD
 LICENSE # PE-2002016612
 Professional Engineer

Lombardo Homes of St. Louis, LLC
2299 Technology Drive, Suite 150
O'Fallon, Missouri 63368
Ph. (636) 265-2710
Fax (636) 695-3195
www.lombardohomesstlouis.com

STORM PROFILES

P+Z No.	P&Z NO
City No.	
Date:	12/02/202
Job No.	14-12-405

Page No.

8.2

IMF