


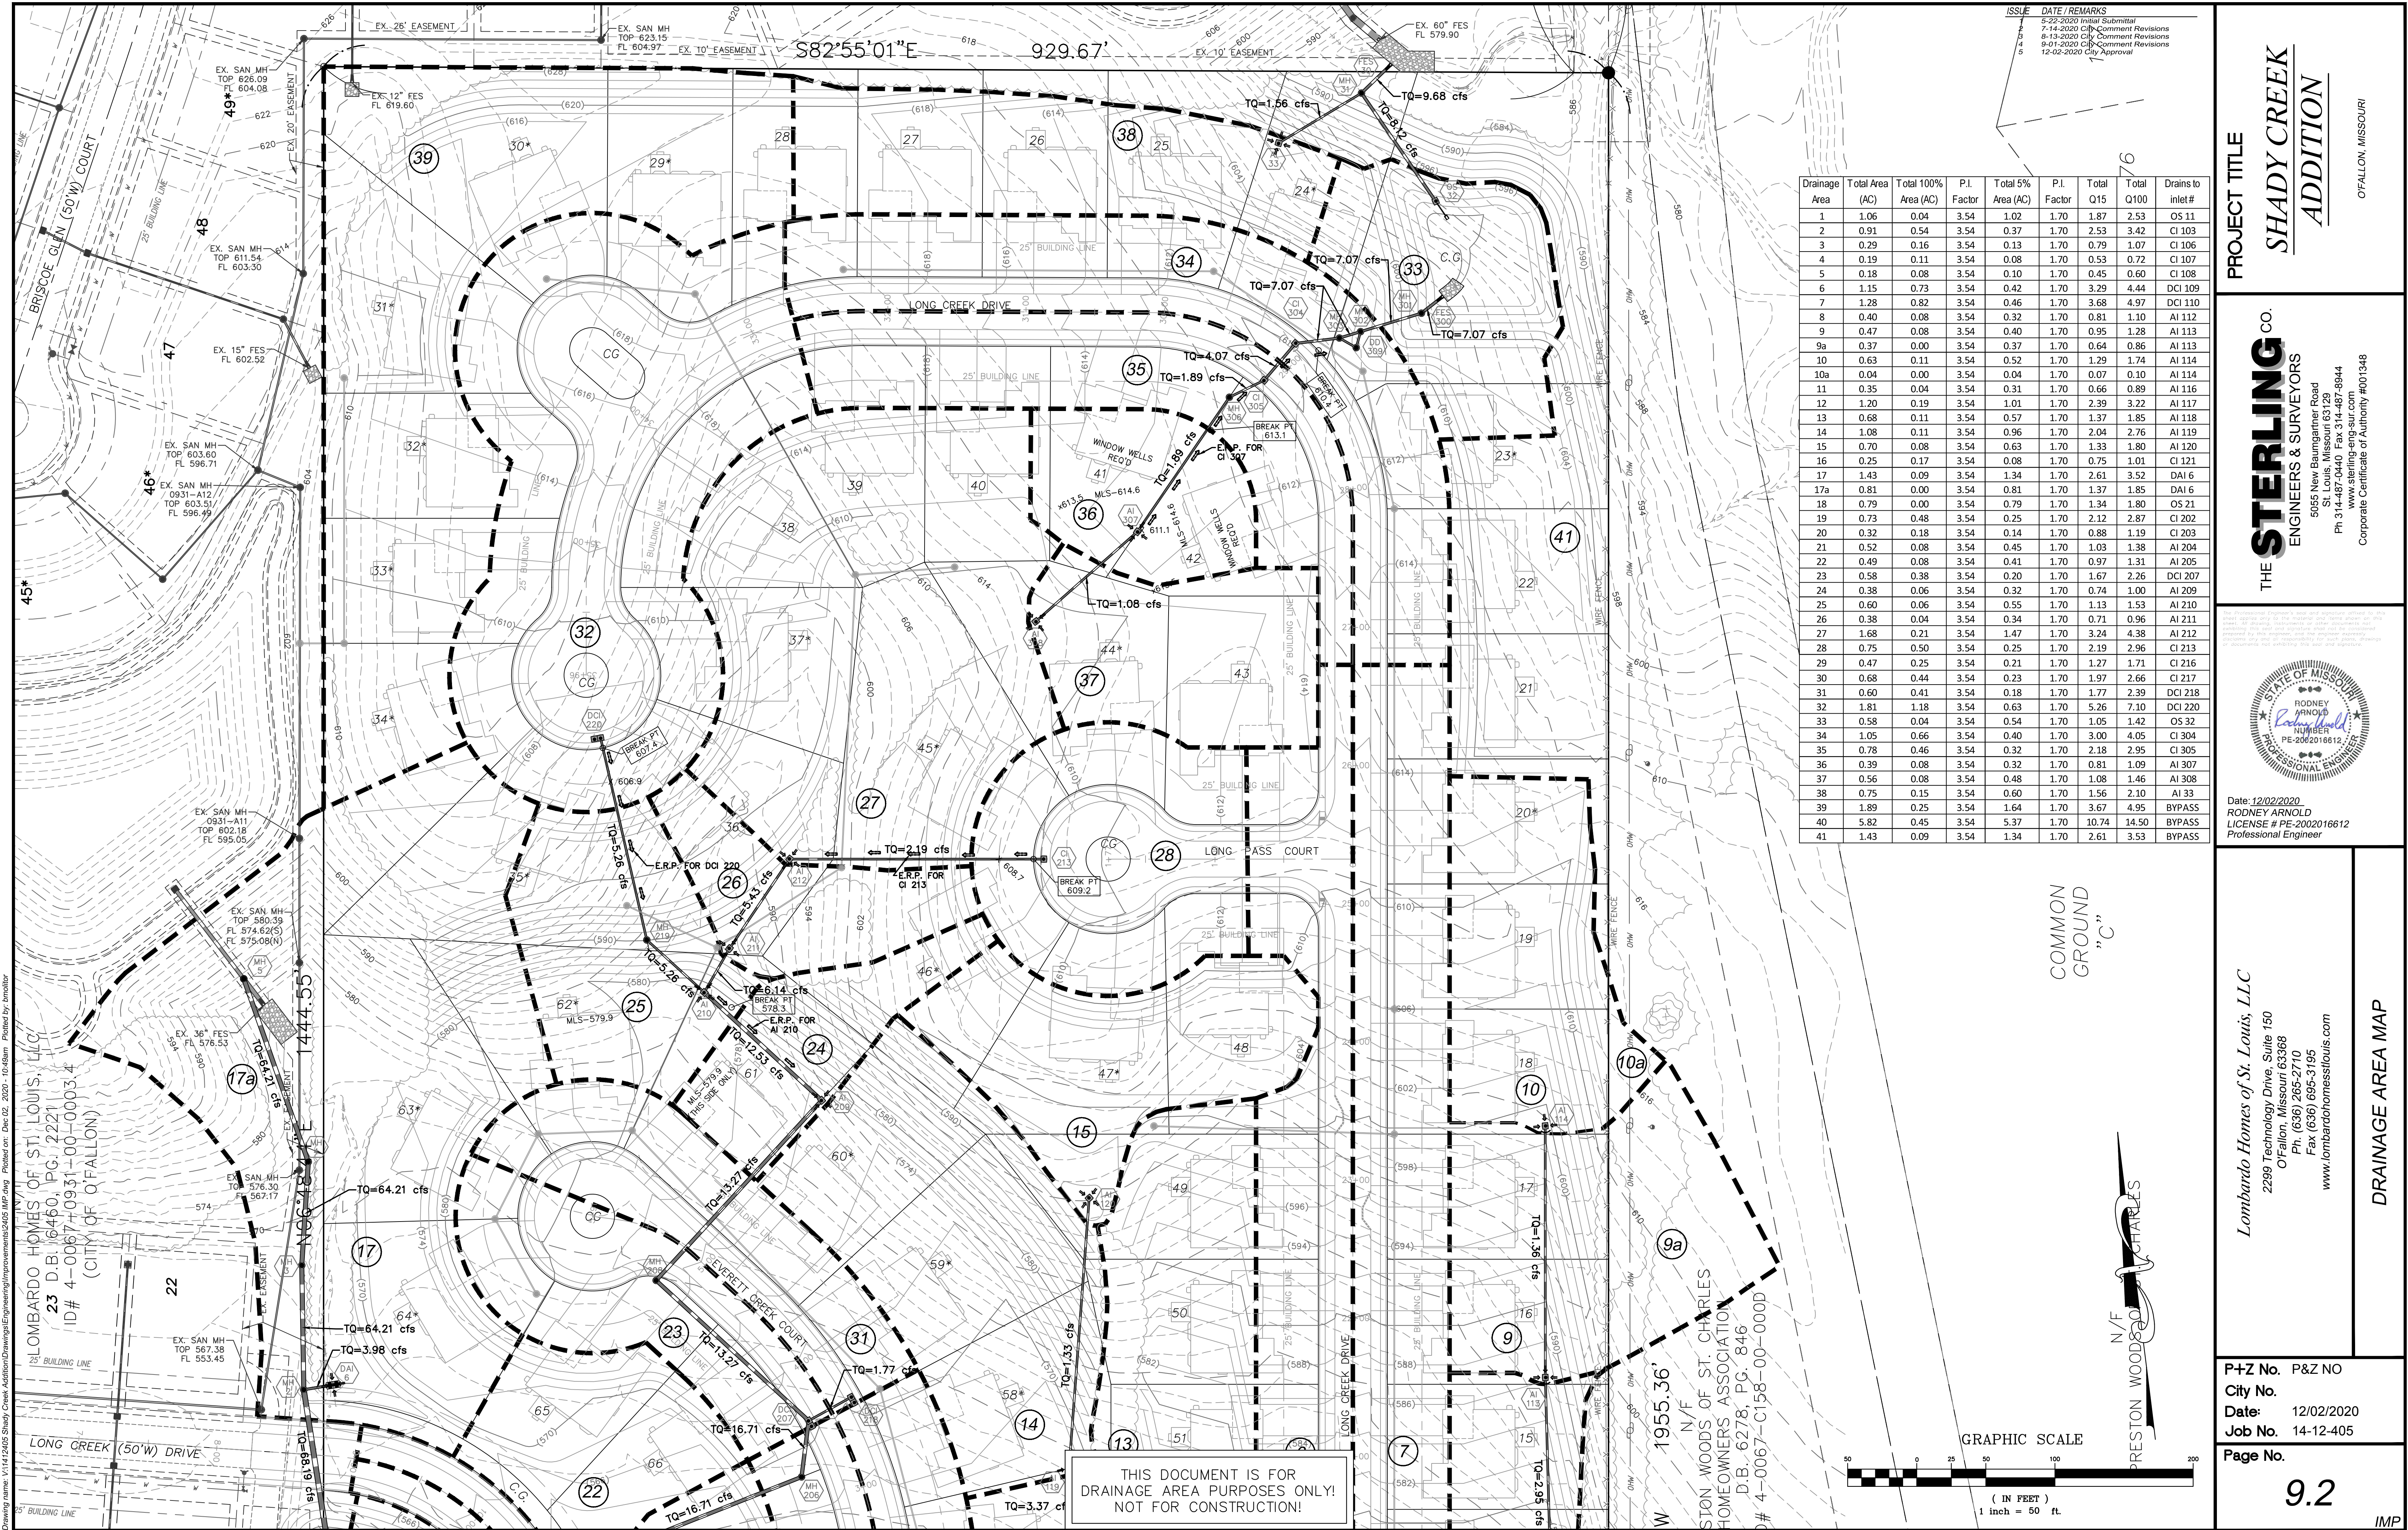

COMMON
GROUND
"C"



Lombardo Homes of St. Louis, LLC
2299 Technology Drive, Suite 150
O'Fallon, Missouri 63368
Ph. (636) 265-2710
Fax (636) 695-3195
www.lombardohomesstlouis.com

P+Z No. P&Z NO
City No.
Date: 12/02/2020
Job No. 14-12-405

Page No.
9.2