





MDOB

DEC. 2015

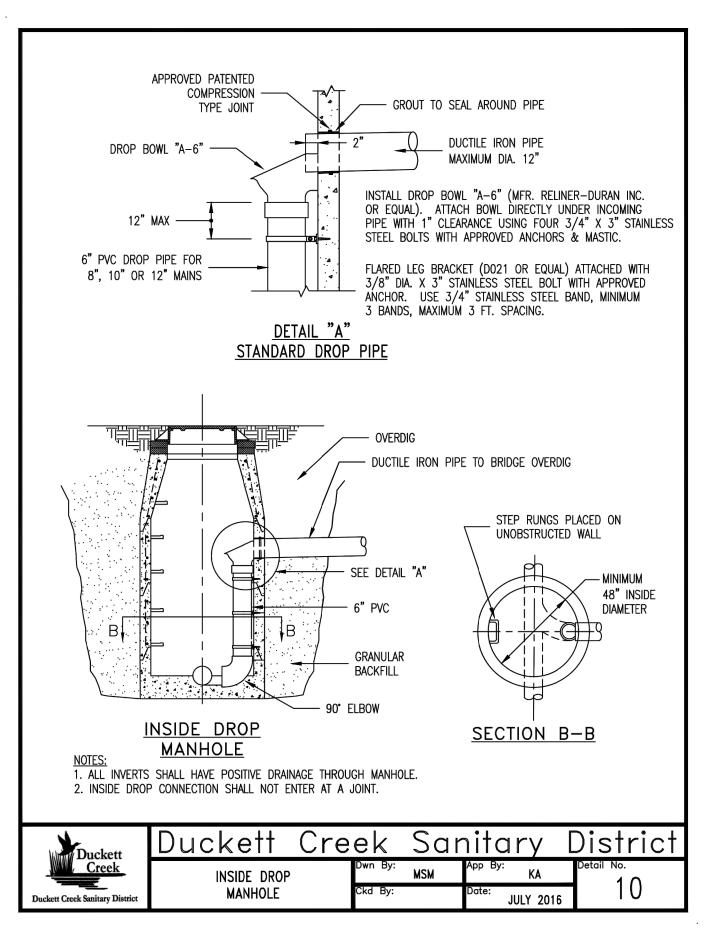

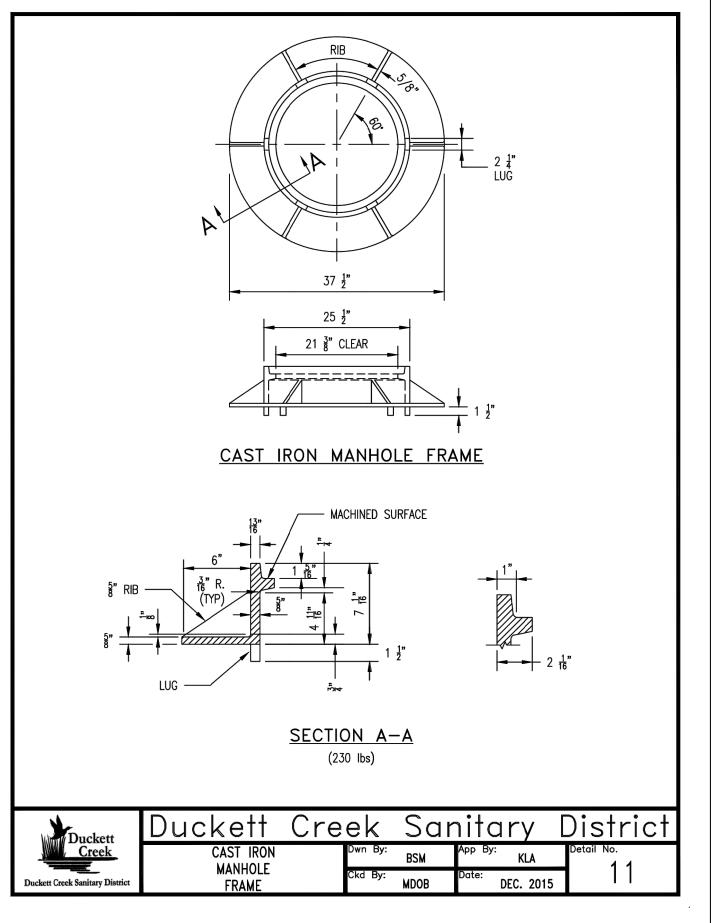

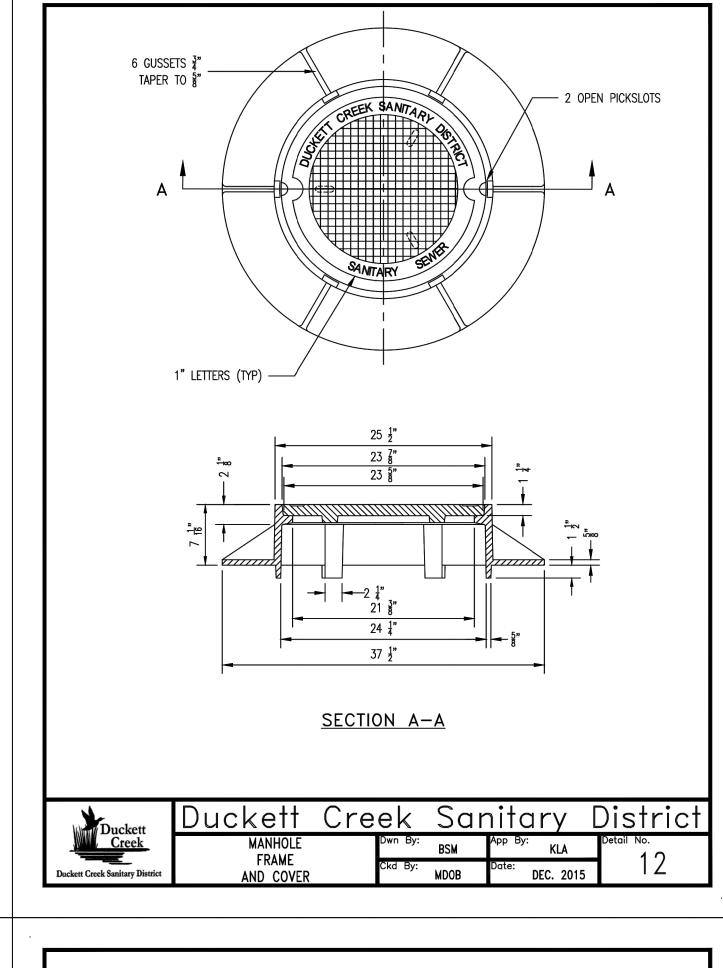


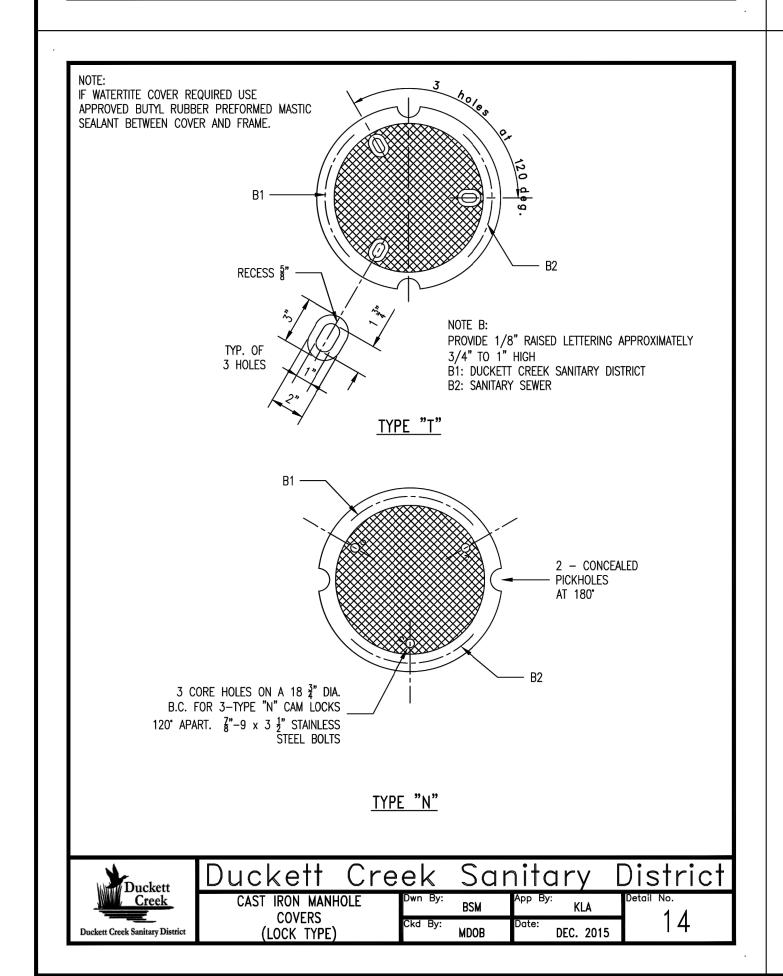



DROP MANHOLE


(SWEEP INLET)

Duckett Creek Sanitary Distr

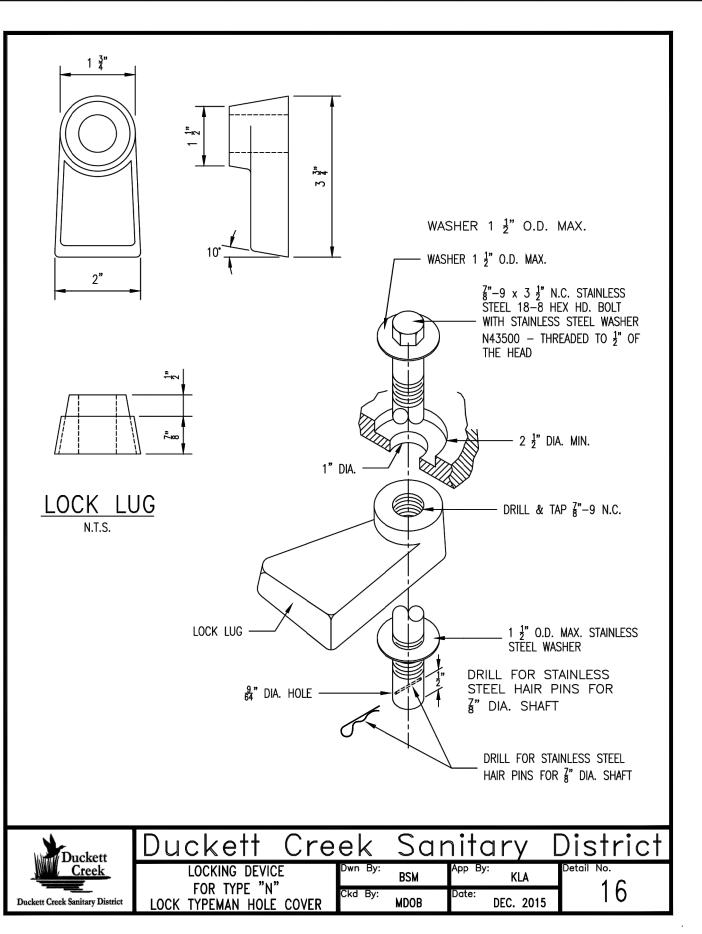

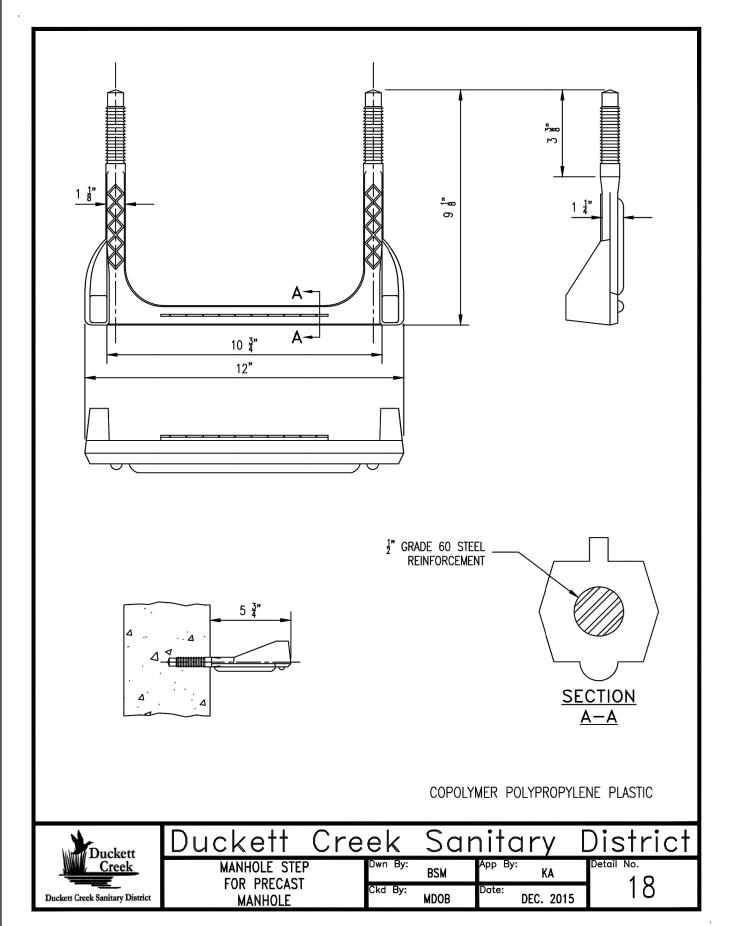

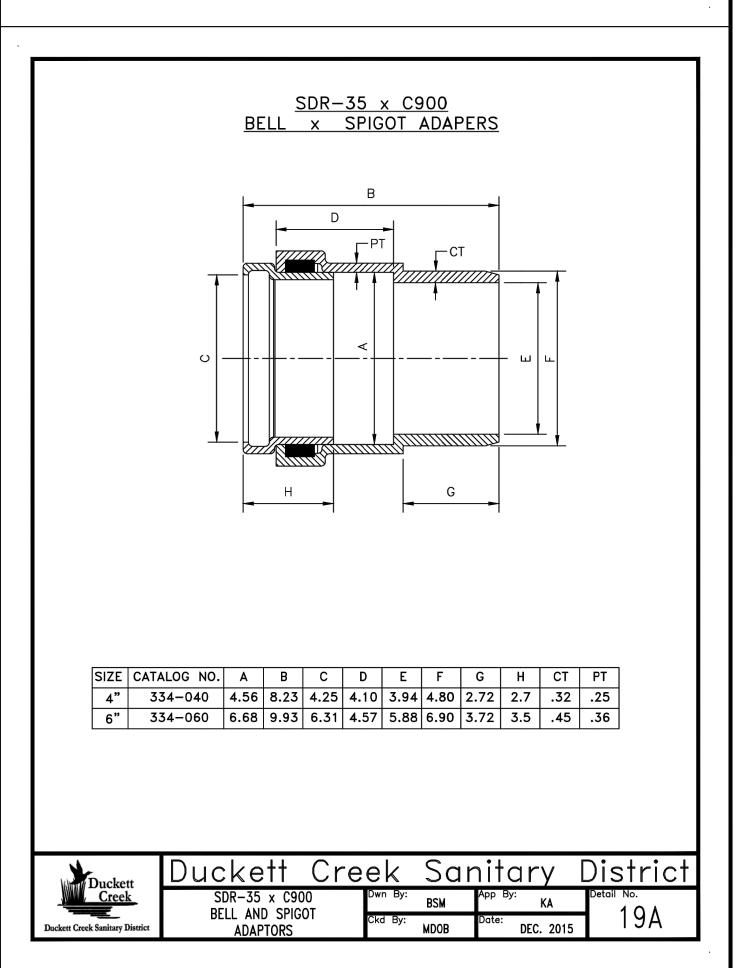

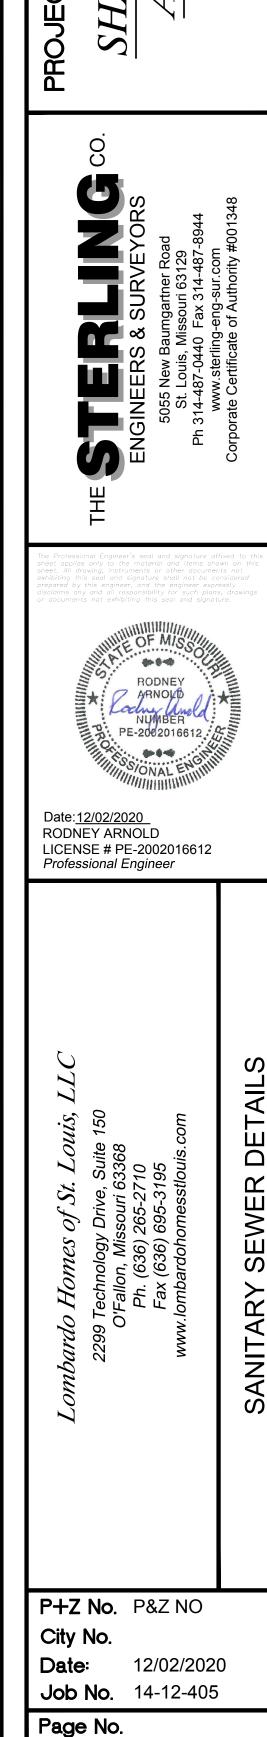

DTL-4