



ISSUE	DATE / REMARKS
1	5-22-2020 Initial Submittal
2	7-14-2020 City Comment Revisions
3	6-13-2020 City Comment Revisions
4	9-01-2020 City Comment Revisions
5	12-02-2020 City Approval

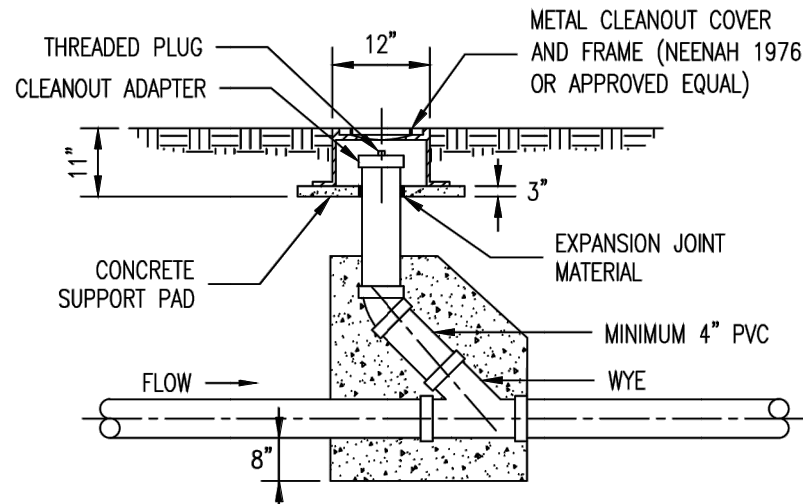

METAL FRAME AND COVER TYPE CLEANOUT

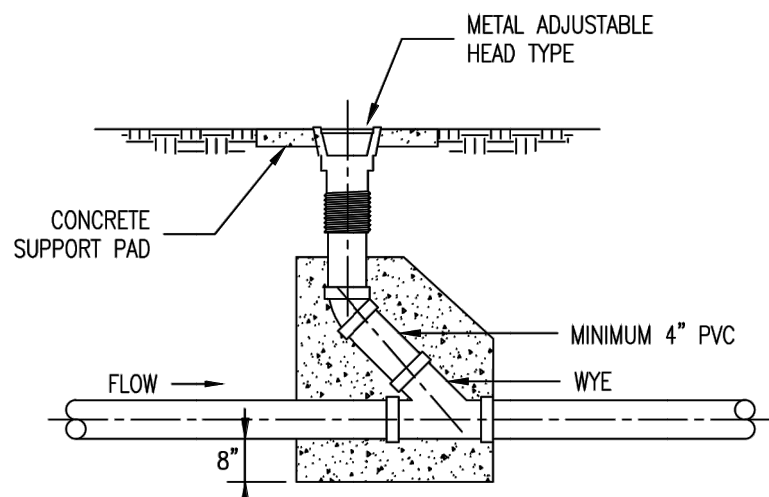


ADJUSTABLE HEAD TYPE CLEANOUT



Duckett Creek Sanitary District

TYPICAL SEWER LATERAL CLEANOUT DETAIL	Own By: BSM Ckd By: MDOB	App By: KLA Date: DEC. 2015	Detail No. 25
---	-----------------------------	--------------------------------	------------------

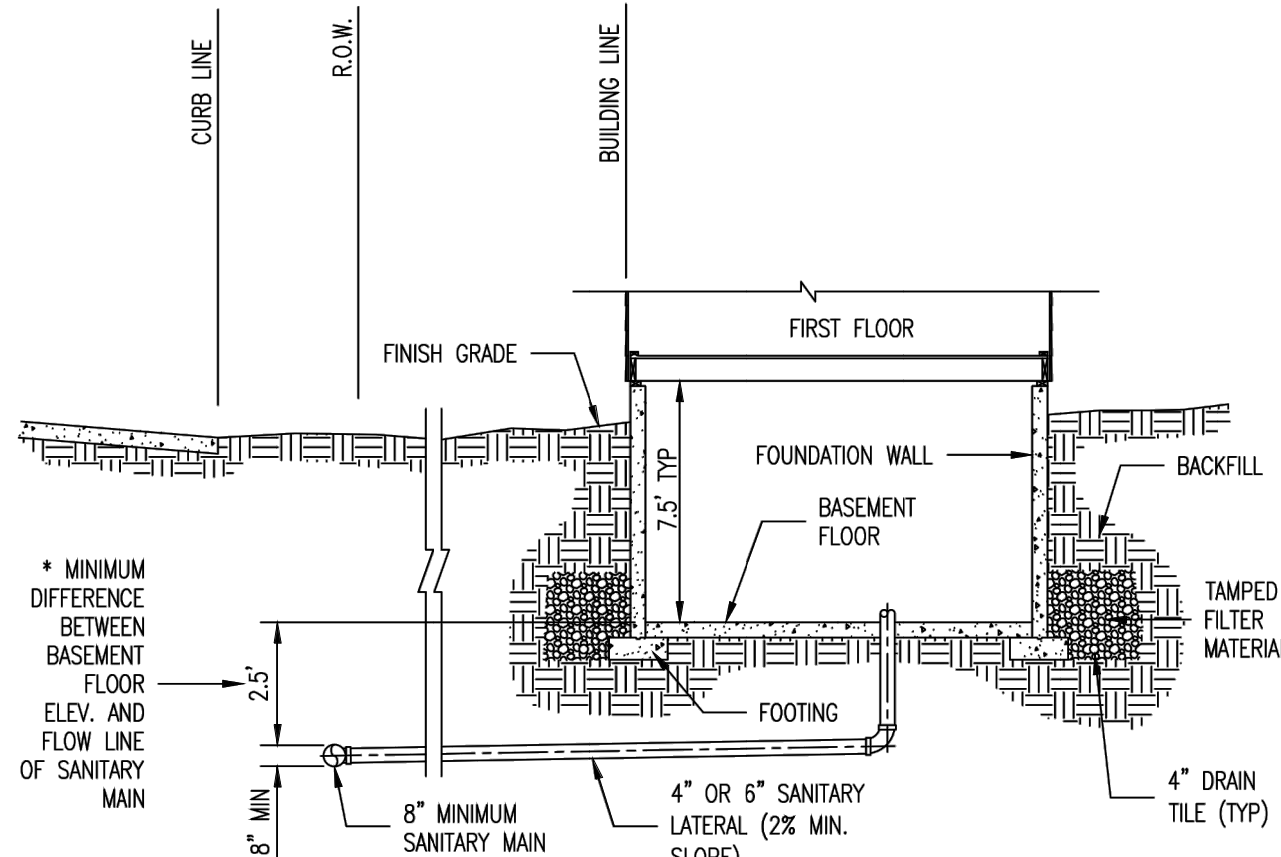


*NOTE:
DIFFERENCE IN DEPTH INCREASES WITH PIPE SIZE




Duckett Creek Sanitary District

TYPICAL SANITARY SEWER LATERAL PROFILE	Own By: BSM Ckd By: MDOB	App By: KLA Date: DEC. 2015	Detail No. 26
---	-----------------------------	--------------------------------	------------------

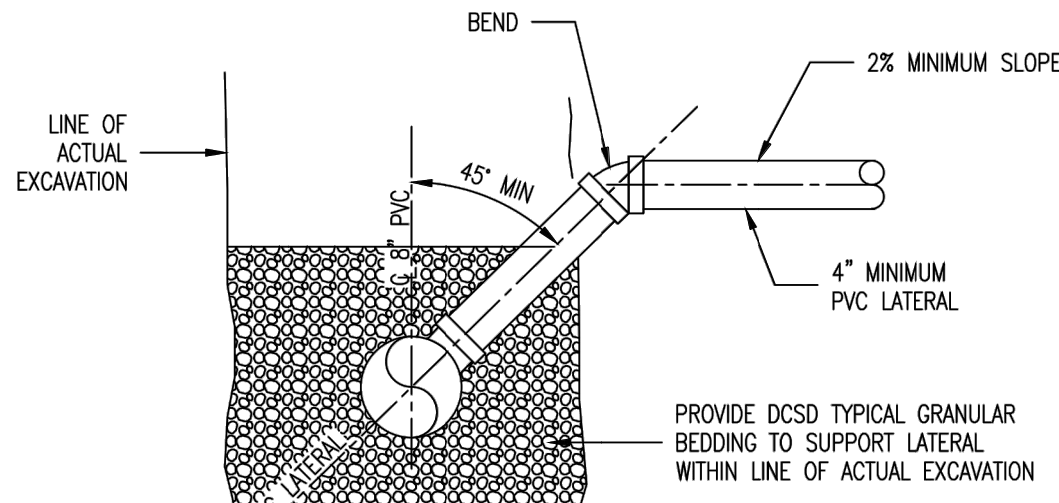

Duckett Creek Sanitary District

SANITARY SEWER LATERAL RISER DETAIL	Own By: BSM Ckd By: MDOB	App By: KA Date: DEC. 2015	Detail No. 27
--	-----------------------------	-------------------------------	------------------

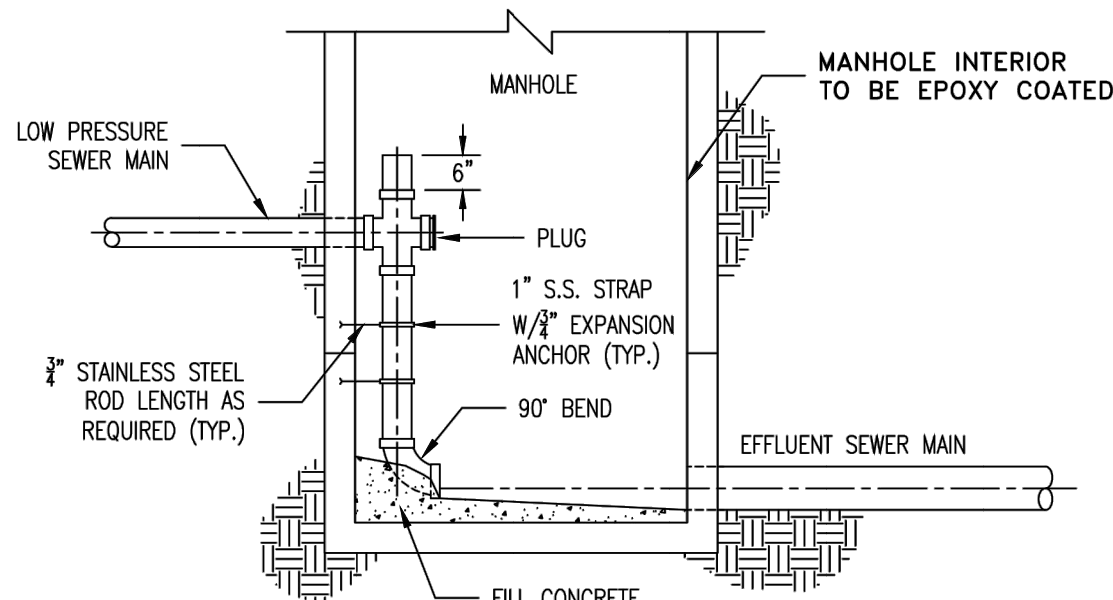


NOTE:
INVERT-BOTTOM SHALL BE WORKED TO
PROVIDE POSITIVE DRAINAGE THROUGH
MANHOLE




Duckett Creek Sanitary District

LOW PRESSURE SEWER MAIN CONNECTION AT MANHOLE	Own By: BSM Ckd By: MDOB	App By: KA Date: DEC. 2015	Detail No. 28
---	-----------------------------	-------------------------------	------------------

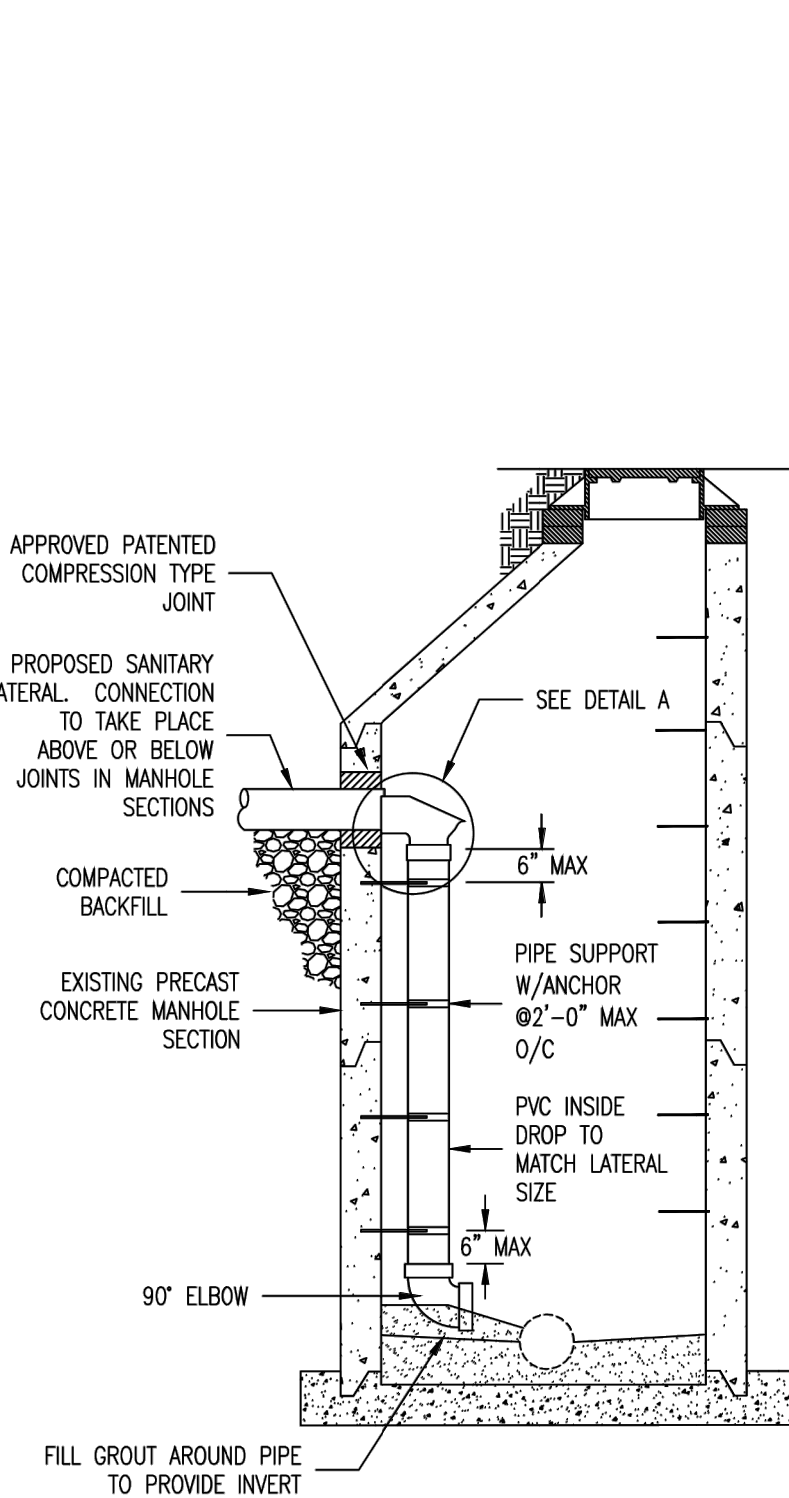


SECTION A-A

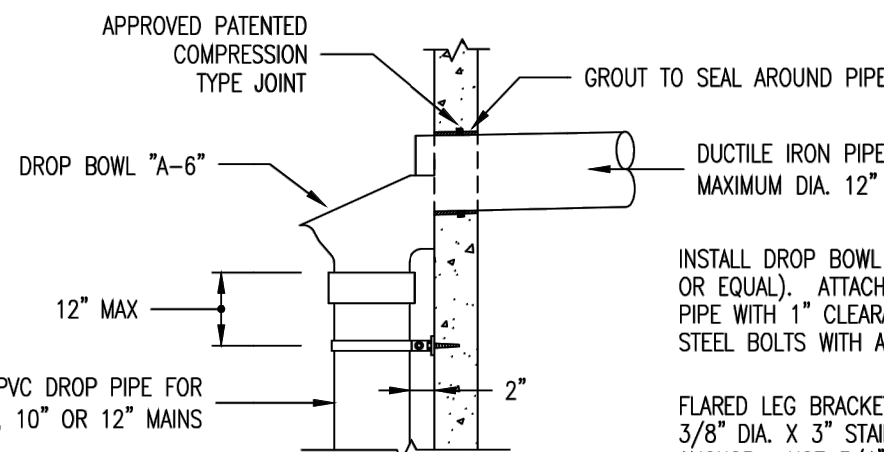

DETAIL "A"
STANDARD DROP PIPE

NOTES:

- IF EXCAVATED SPACE OUTSIDE OF MANHOLE WALL EXCEEDS 1 FOOT, PROVIDE 6 INCHES OF CLASS "A" CONCRETE ENCASEMENT ON INCOMING LINE FROM WALL OF MANHOLE TO A MINIMUM OF 2 FEET INTO UNDISTURBED EARTH WITH A MINIMUM OF 4-#4 REBARS FOR LENGTH OF ENCASEMENT OR INSTALL ON LENGTH OF D.I.P. FROM MANHOLE INTO UNDISTURBED EARTH.
- STAINLESS STEEL STRAPS SHALL BE 3/4"x2" STAINLESS STEEL.
- STAINLESS STEEL STRAP CONNECTORS SHALL BE FLARED LEG BRACKET (0021 OR EQUAL) ATTACHED WITH 3/8"x3" STAINLESS STEEL BOLT/ANCHOR OR APPROVED EQUAL.
- ALL SEWER CONNECTIONS SHALL CONFORM TO THE STANDARD SPECIFICATIONS FOR DUCKETT CREEK SANITARY DISTRICT.
- LONG INSIDE DROPS WILL REQUIRE STAINLESS STEEL BANDS TO BE 2'-0" MAX BETWEEN BANDS.

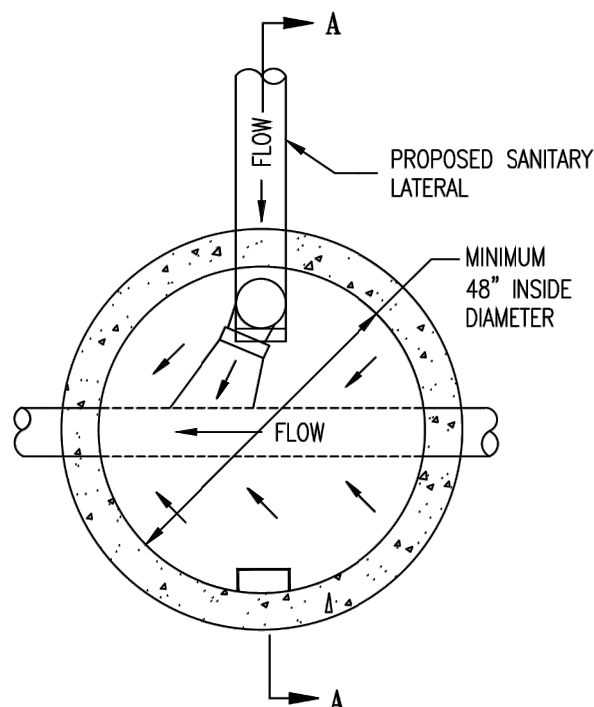


TOP VIEW



Duckett Creek Sanitary District

INSIDE DROP GRAVITY LATERAL CONNECTION DETAIL	Own By: MSM Ckd By:	App By: KA Date: DEC. 2015	Detail No. 28A
--	------------------------	-------------------------------	-------------------

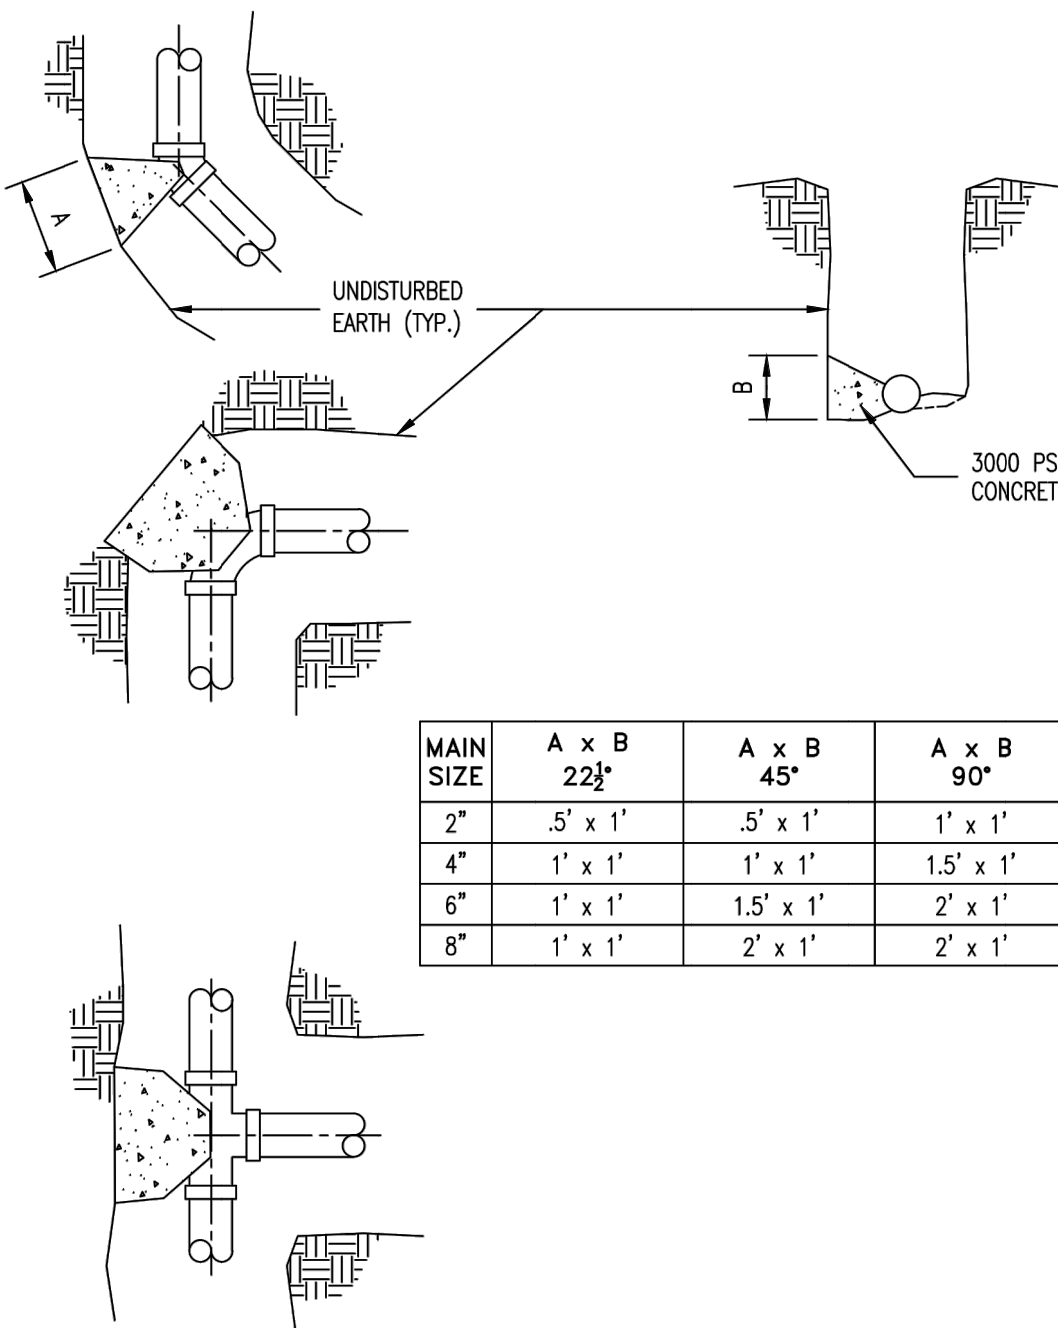

Duckett Creek Sanitary District

THRUST BLOCK DETAIL AND SIZE SCHEDULE	Own By: BSM Ckd By: MDOB	App By: KA Date: DEC. 2015	Detail No. 29
--	-----------------------------	-------------------------------	------------------


PROJECT TITLE

SHADY CREEK
ADDITION

OFALLON, MISSOURI

THE **STERLING** CO.
ENGINEERS & SURVEYORS
5055 New Baumgartner Road
St. Louis, Missouri 63129
Ph 314-487-0440 Fax 314-487-8944
www.sterling-eng-surf.com
Corporate Certificate of Authority #001348

This drawing was prepared by the engineer and surveyor shown on this sheet. All services shown on this drawing were performed by the engineer and surveyor shown on this sheet. The engineer and surveyor shown on this sheet are not responsible for any errors or omissions on this drawing. 

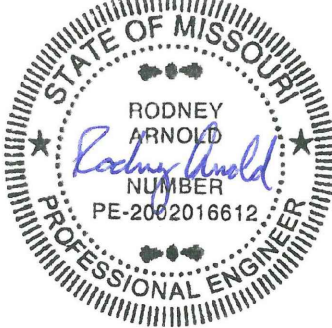

Date:12/02/2020
RODNEY ARNOLD
LICENSE # PE-2002016612
Professional Engineer

Lombardo Homes of St. Louis, LLC
2299 Technology Drive, Suite 150
OFallon, Missouri 63368
Ph. (636) 265-2710
Fax (636) 695-3195
www.lombardohomesstlouis.com

SANITARY SEWER DETAILS

P+Z No. P&Z NO
City No.
Date: 12/02/2020
Job No. 14-12-405

Page No.

DTL-6

IMP