


PROPERTY N/F
ROBERT J. OTTE JR.
& JENNIFER OTTE
4471/1543
ST. CHARLES COUNTY
ZONED: A

PROPERTY N/F
DAVID M. &
MARY E. WILMES
2289/401
ST. CHARLES COUNTY
ZONED: A

PROPERTY N/F
CLETUS &
ESTHER SWAGMAN
ST. CHARLES COUNTY
ZONED: A

PROPERTY N/F
JOSEPH &
PAULA DAMES
4180/2073
ST. CHARLES COUNTY
ZONED: A

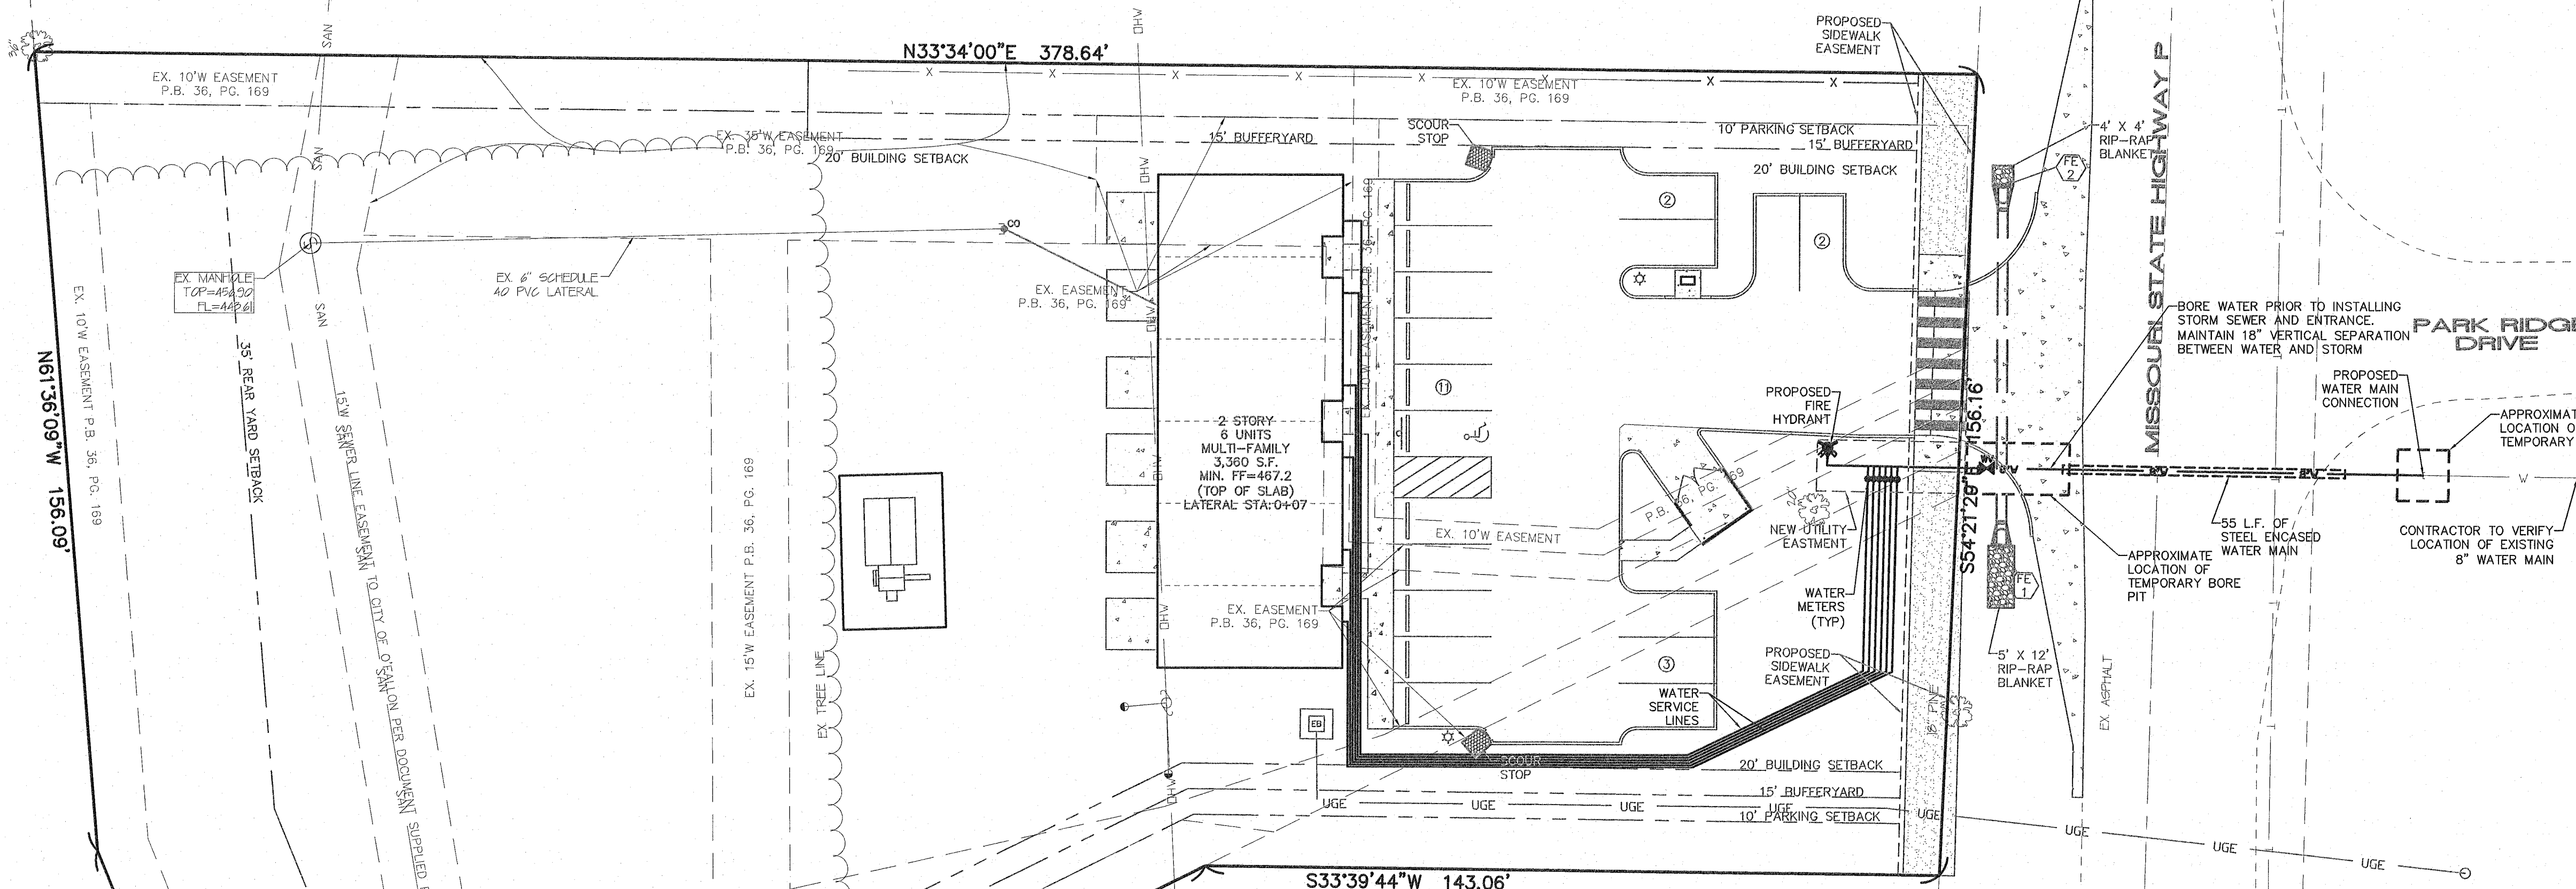

PROJECT TITLE:
SHANE ESTATES
#572 HIGHWAY P
CITY OF O'FALLON
ST. CHARLES COUNTY, MO. 63366
Box Project # 87-9209C Issue Date: 05/15/2018

**ENGINEERING
PLANNING
SURVEYING**
221 Point West Blvd.
St. Charles, MO 63301
636-928-5552
FAX 636-928-1718

DISCLAIMER OF RESPONSIBILITY:
I hereby specify that the documents intended to be authorized by my seal are limited to this sheet, and I hereby disclaim any responsibility for all other drawings, specifications, estimates, reports or other documents or instruments relating to or intended to be used for any part or parts of the architectural or engineering project or survey.

Clifford L. Heitmann
Civil Engineer
E29817
Box Engineering Company, Inc.
Missouri State Certificate of Authority
Engineering #00655

REVISIONS

DATE	CITY COMMENTS
07/05/18	CITY COMMENTS
07/17/18	CITY COMMENTS
08/31/18	MODOT COMMENTS
09/12/18	MODOT COMMENTS
12/10/18	CLIENT COMMENTS
01/09/19	CITY COMMENTS

Developer / Owner:
ELLA REAL PROPERTY HOLDINGS, L.L.C.
428 NORTH MAIN STREET
O'FALLON, MO 63366
(636) 577-2458

WATER PLAN

P+Z No. 18-000613
Approval Date: 04/05/2018
Page No. 6 of 12