



Drawing name: Z:\Land Services\Projects\2008\08110002\_Sigmund Brothers Drawings\MPA110002\_WATER.dwg Plotted on: Nov 06, 2008 3:03pm Plotted by: gaurington - Copyright 2007 Trumpet Land Services LLC

MEADOWS AT ROYAL OAKS ADDITION NO. 2  
PLAT BOOK 35, PAGE 1  
ZONED R-1 CITY OF OFFALLON

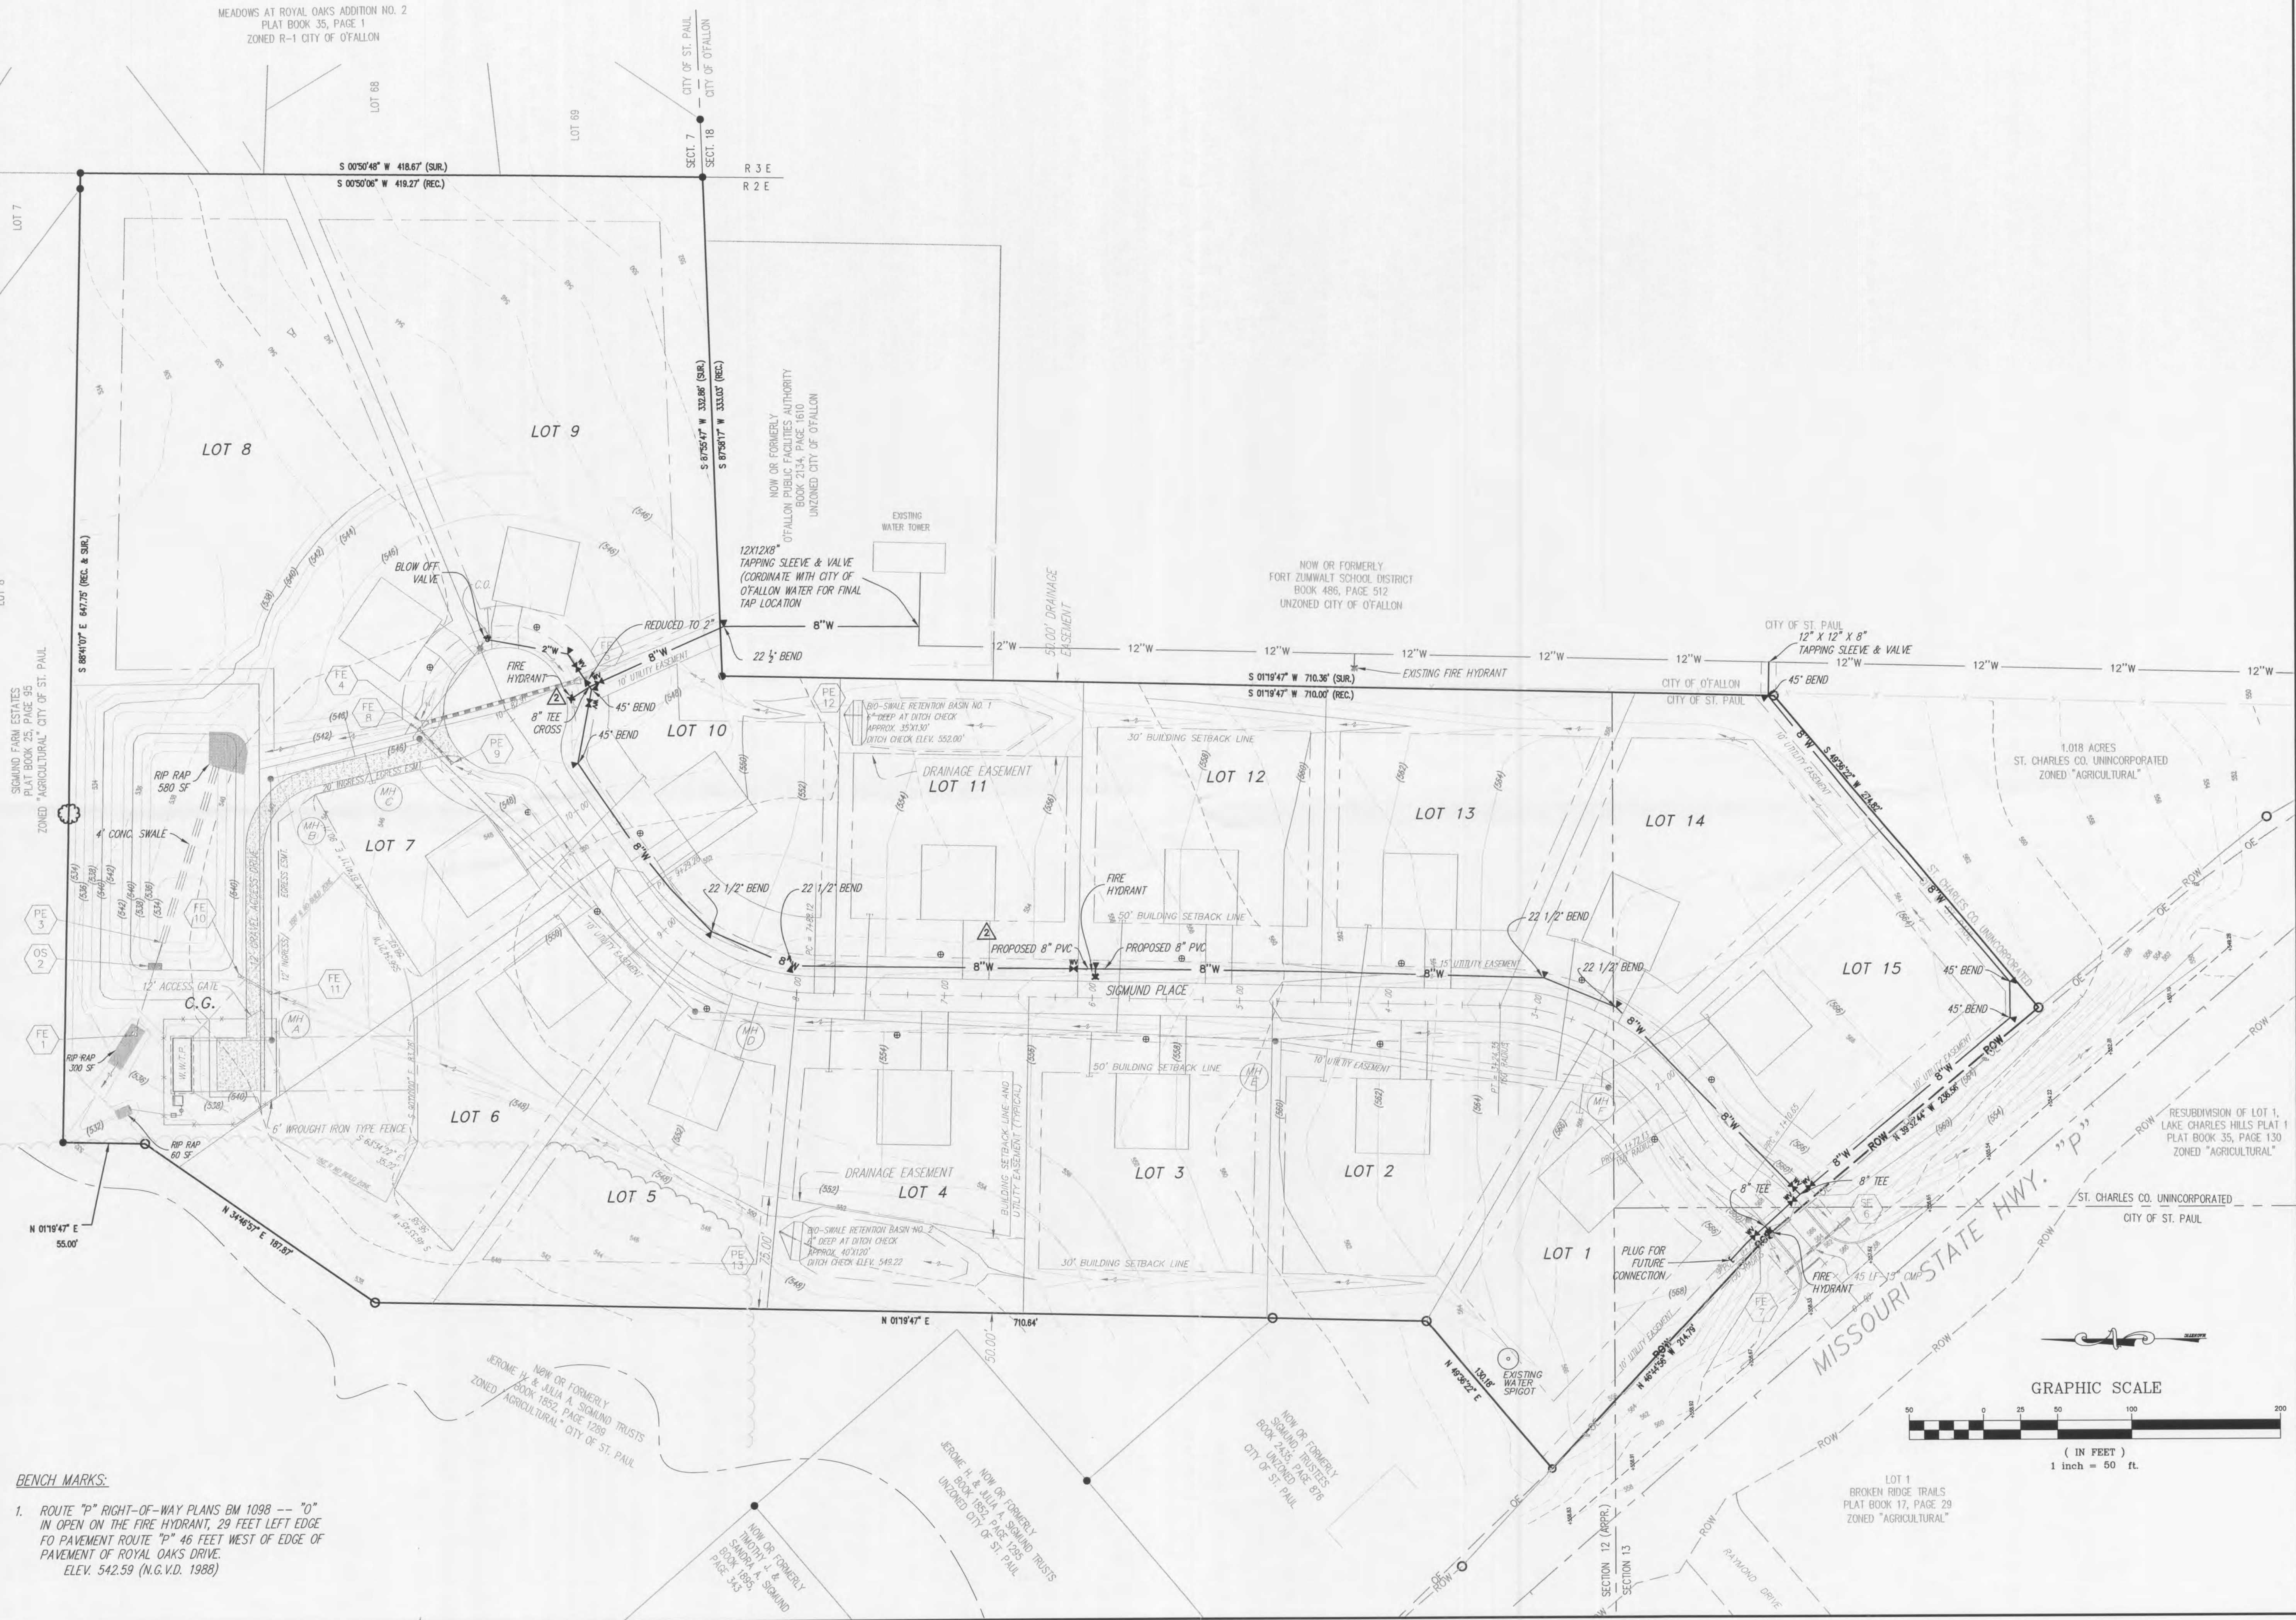

**BENCH MARKS:**


- ROUTE "P" RIGHT-OF-WAY PLANS BM 1098 -- "O" IN OPEN ON THE FIRE HYDRANT, 29 FEET LEFT EDGE FO PAVEMENT ROUTE "P" 46 FEET WEST OF EDGE OF PAVEMENT OF ROYAL OAKS DRIVE. ELEV. 542.59 (N.G.V.D. 1988)

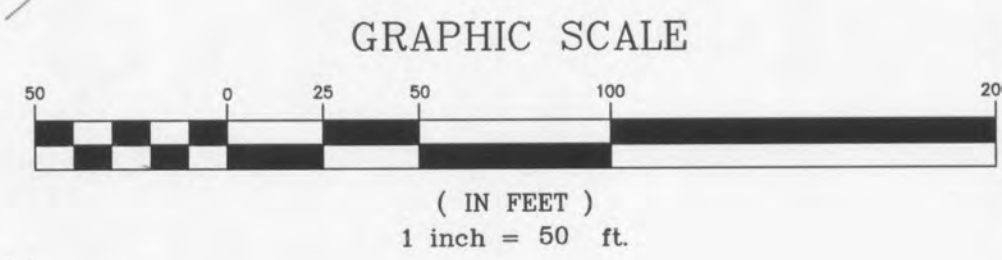

ISSUE	REVISIONS	DATE
1	REVISED WATER LAYOUT PER CITY OF OFFALLON COMMENTS DATED 08/15/08	08/27/08
2	REVISED PER CITY OF OFFALLON COMMENTS ON 10/10/08	10/20/08
3		
4		
5		
6		
7		
8		



Land Services  
1487 B Highway 61  
Festus, Missouri 63028  
636.933.4700 Office  
636.933.4711 Fax

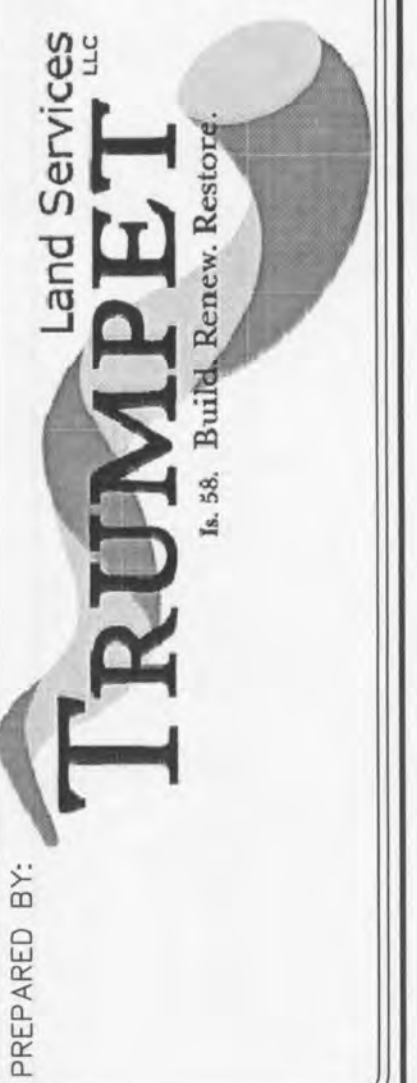

PREPARED BY:  
**SIGMUND PLACE**  
WATER PLAN  
PROJECT NAME: SIGMUND BROTHERS DEVELOPMENT LLC  
SHEET TITLE:  
PROJECT NUMBER: 08-11-0002

SHEET 2 OF 3  
DATE: 4/21/2008  
DRAWN BY:  
CHECKED BY:  
SCALE: 1"=50'