

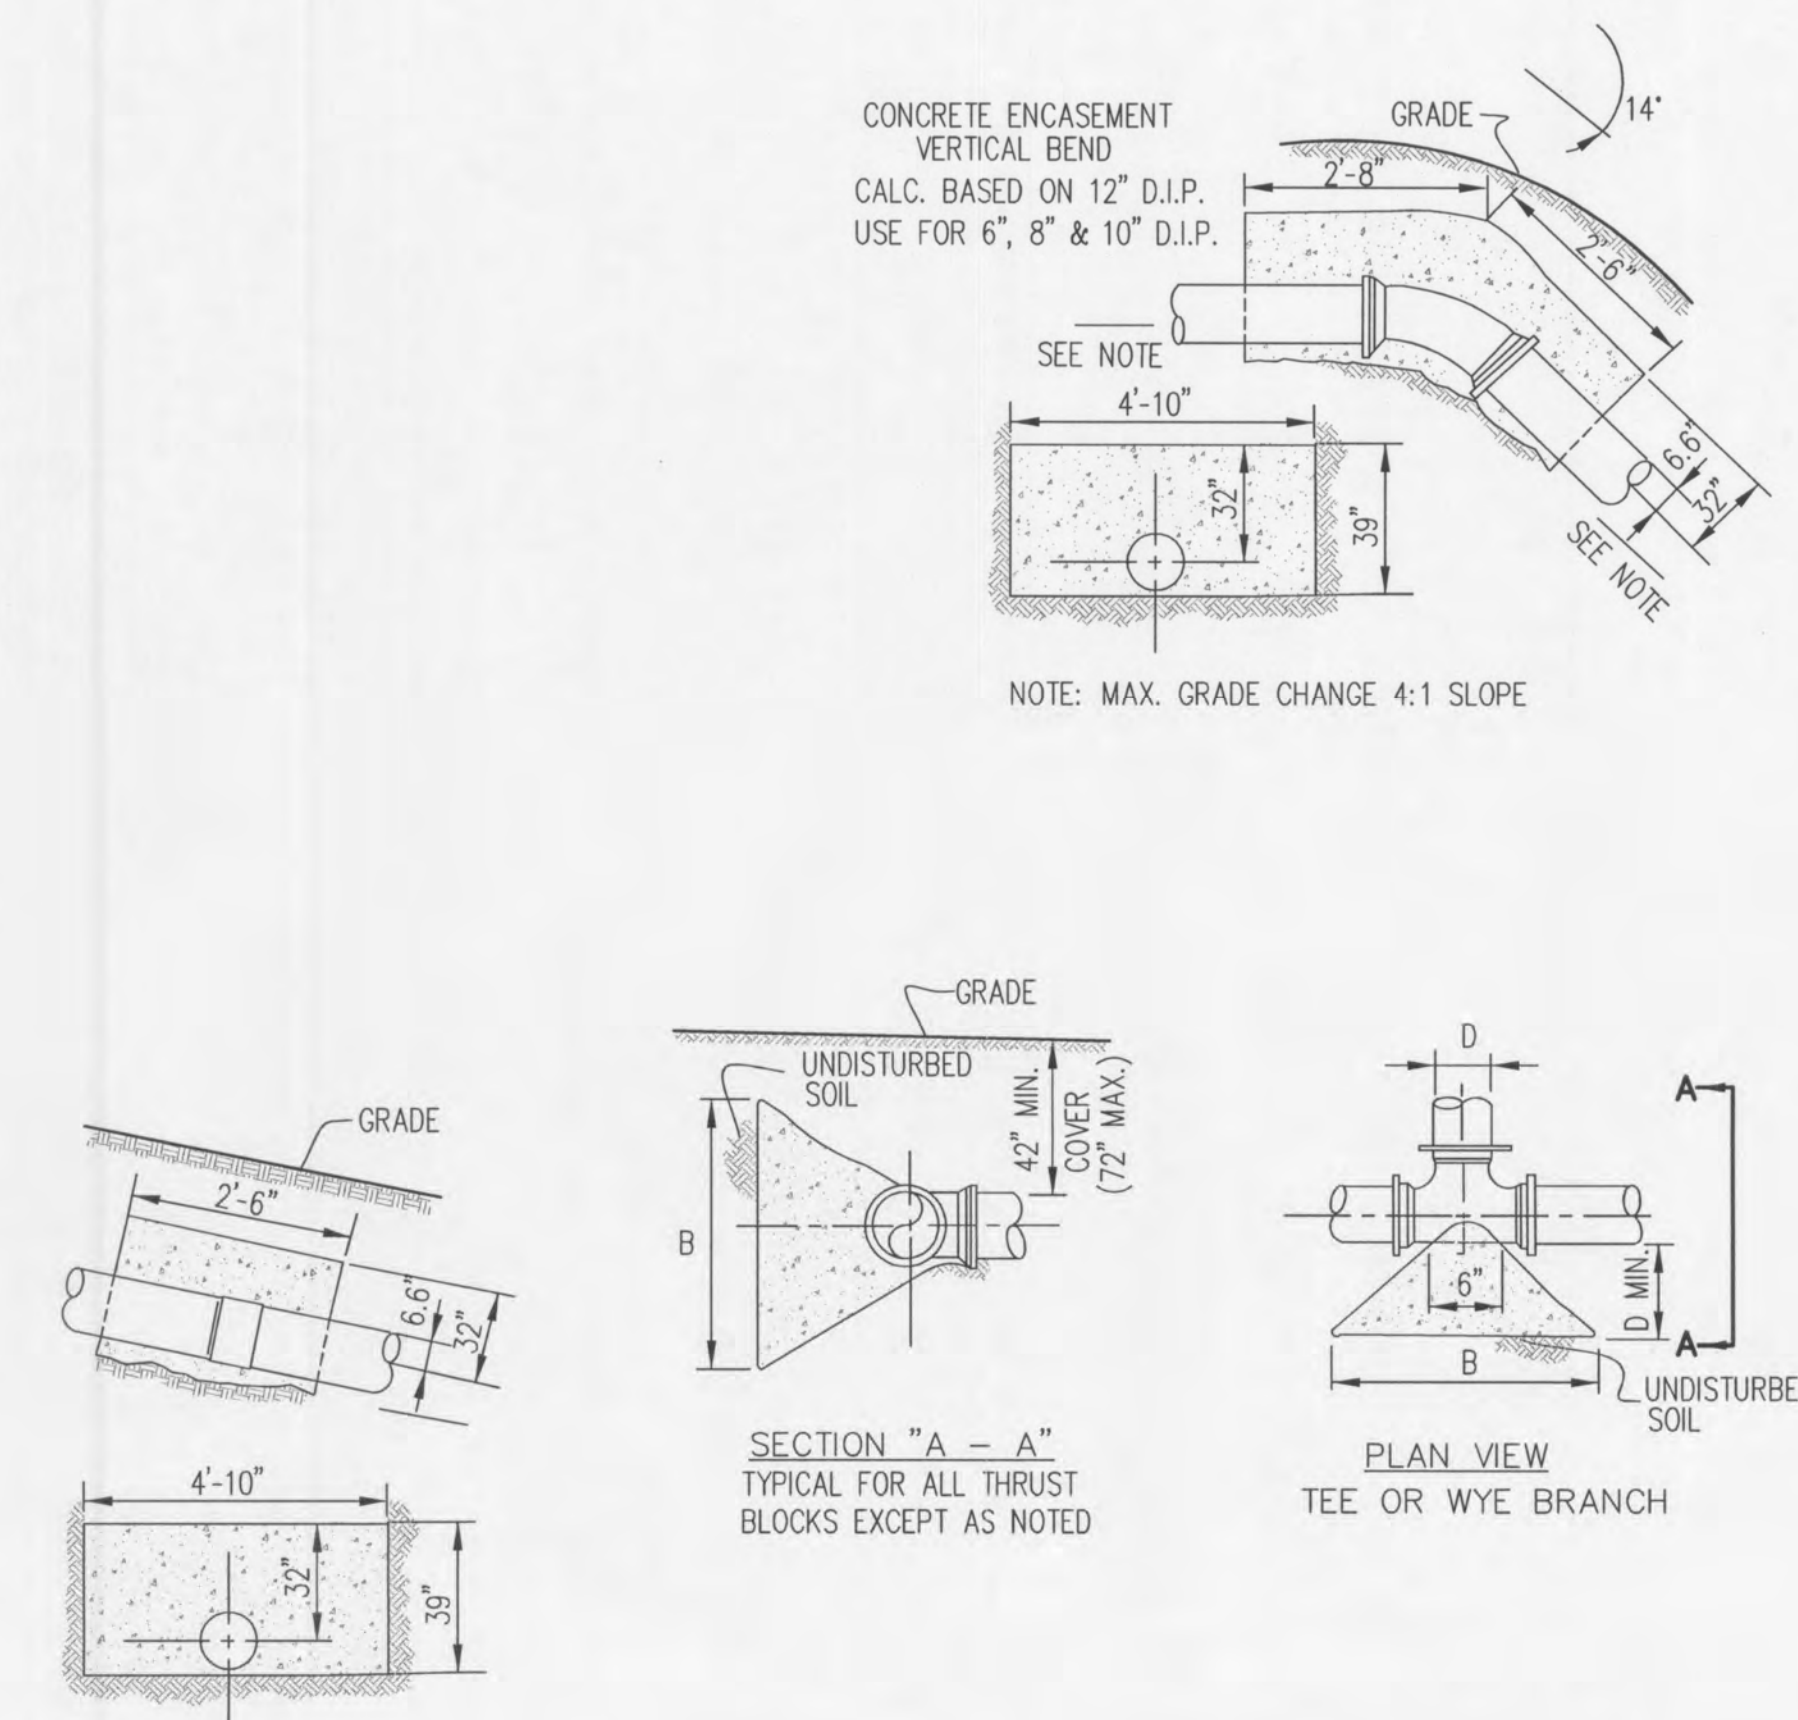
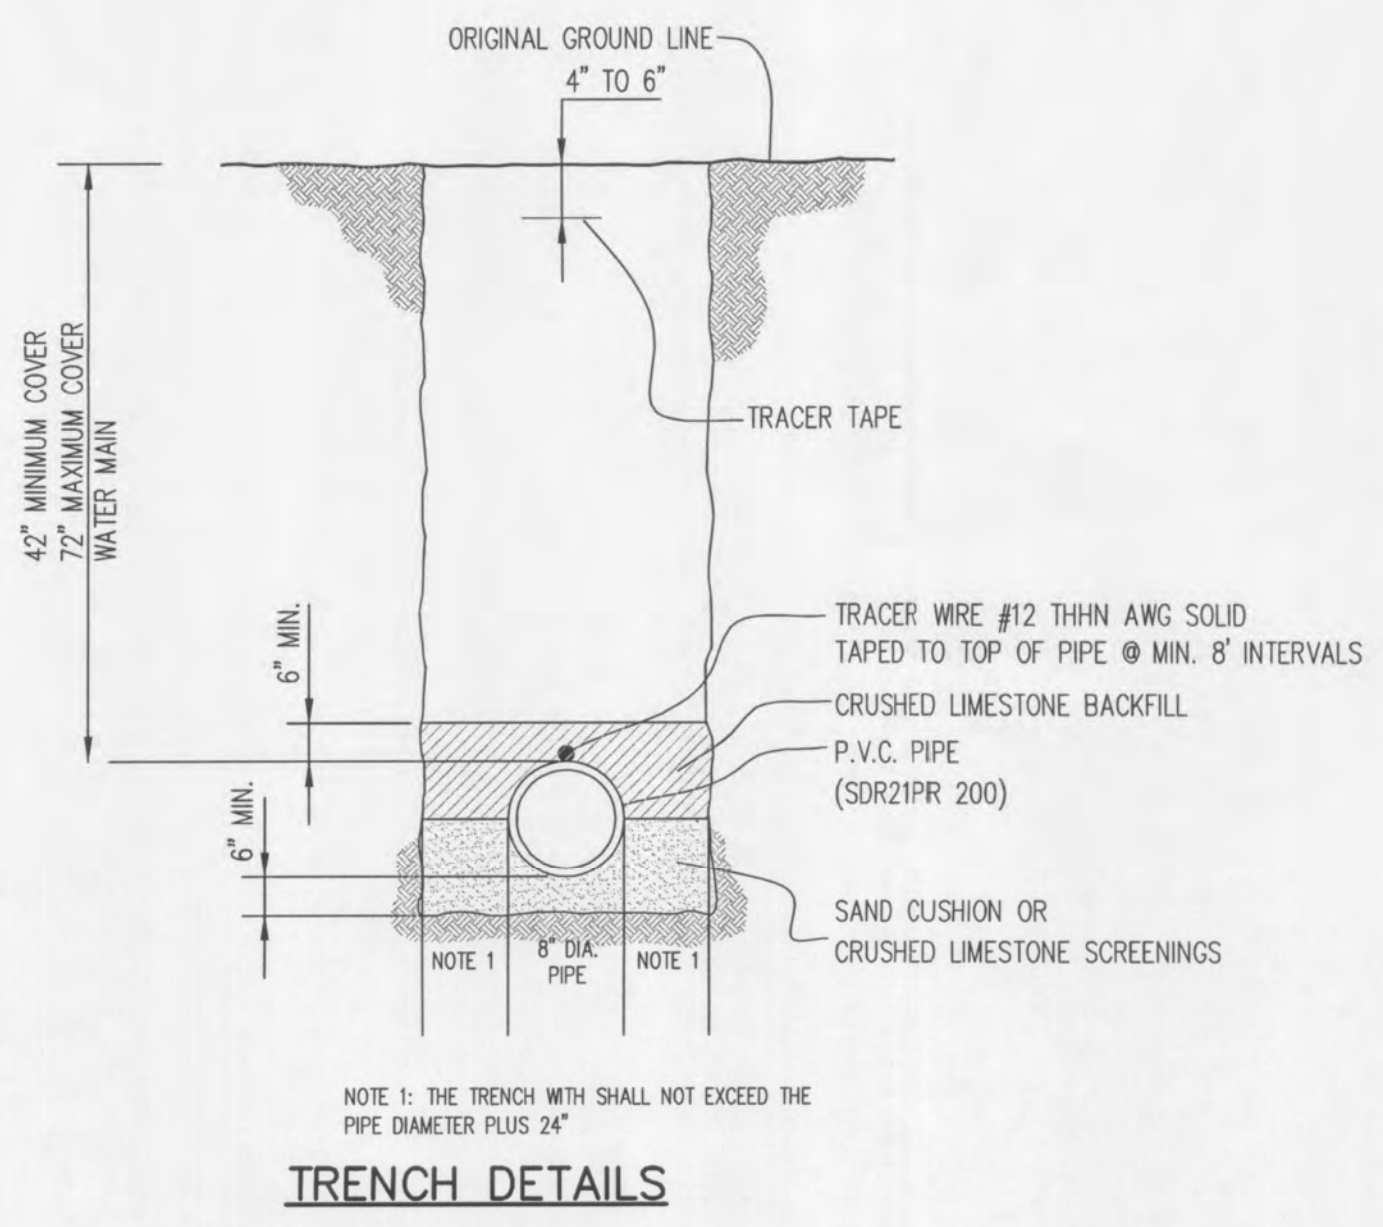
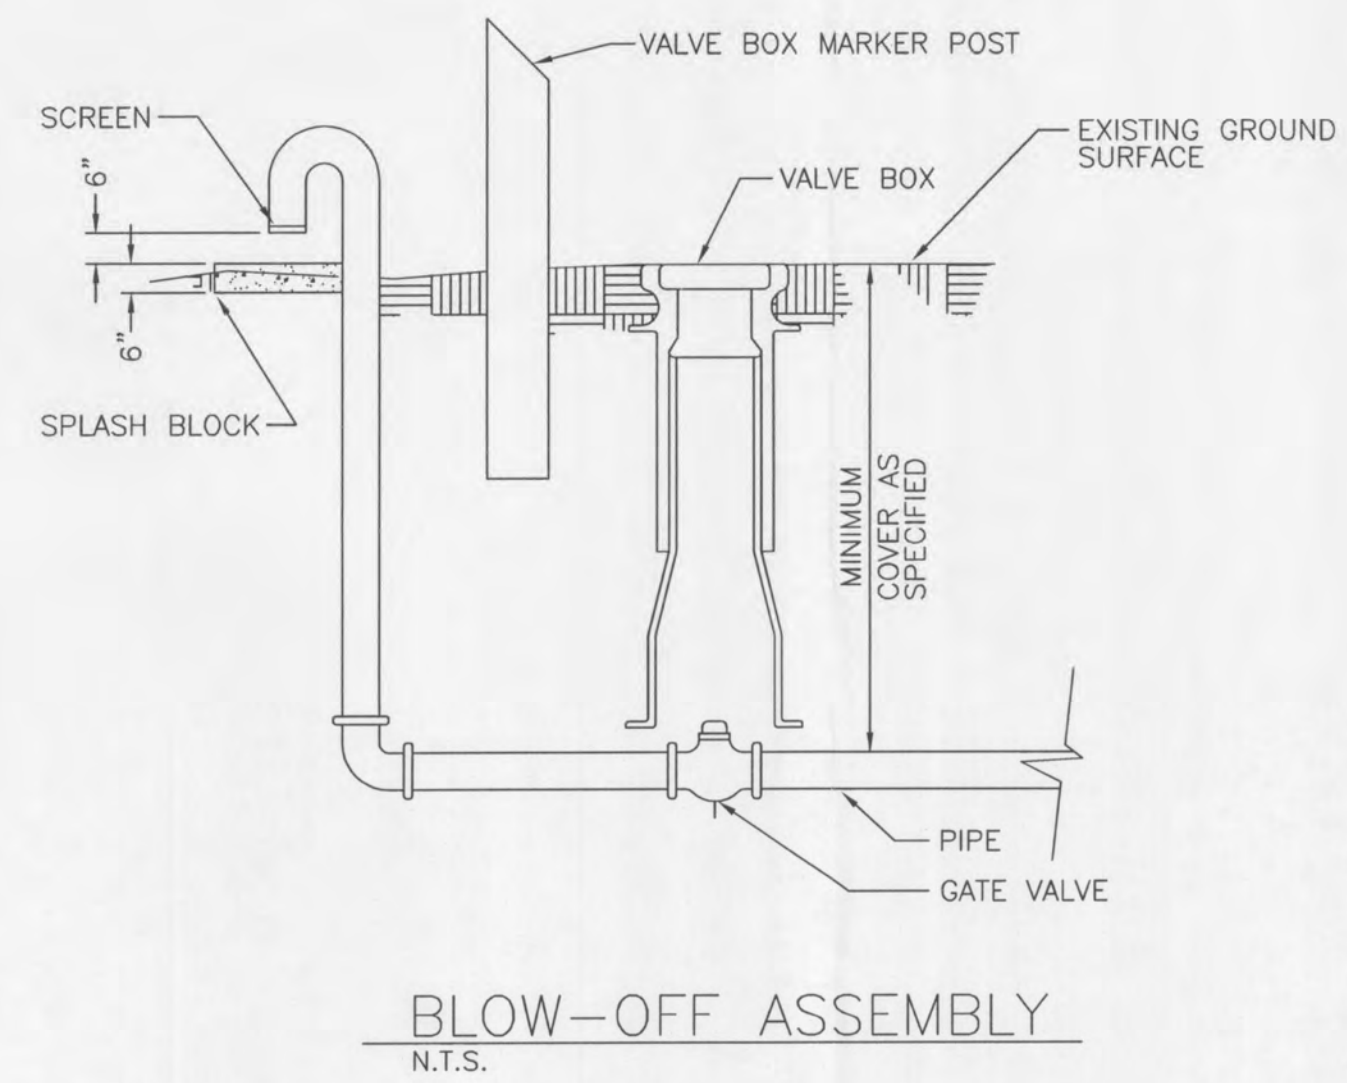


Drawing name: Z:\Land Services\Projects\2008\08110002_Sigmund Brothers\Drawings\MP\110002_WATER.dwg Plotted on: Nov 06, 2008 - 3:03pm Plotted by: gaurination - Copyright 2007 Trumpet Land Services LLC

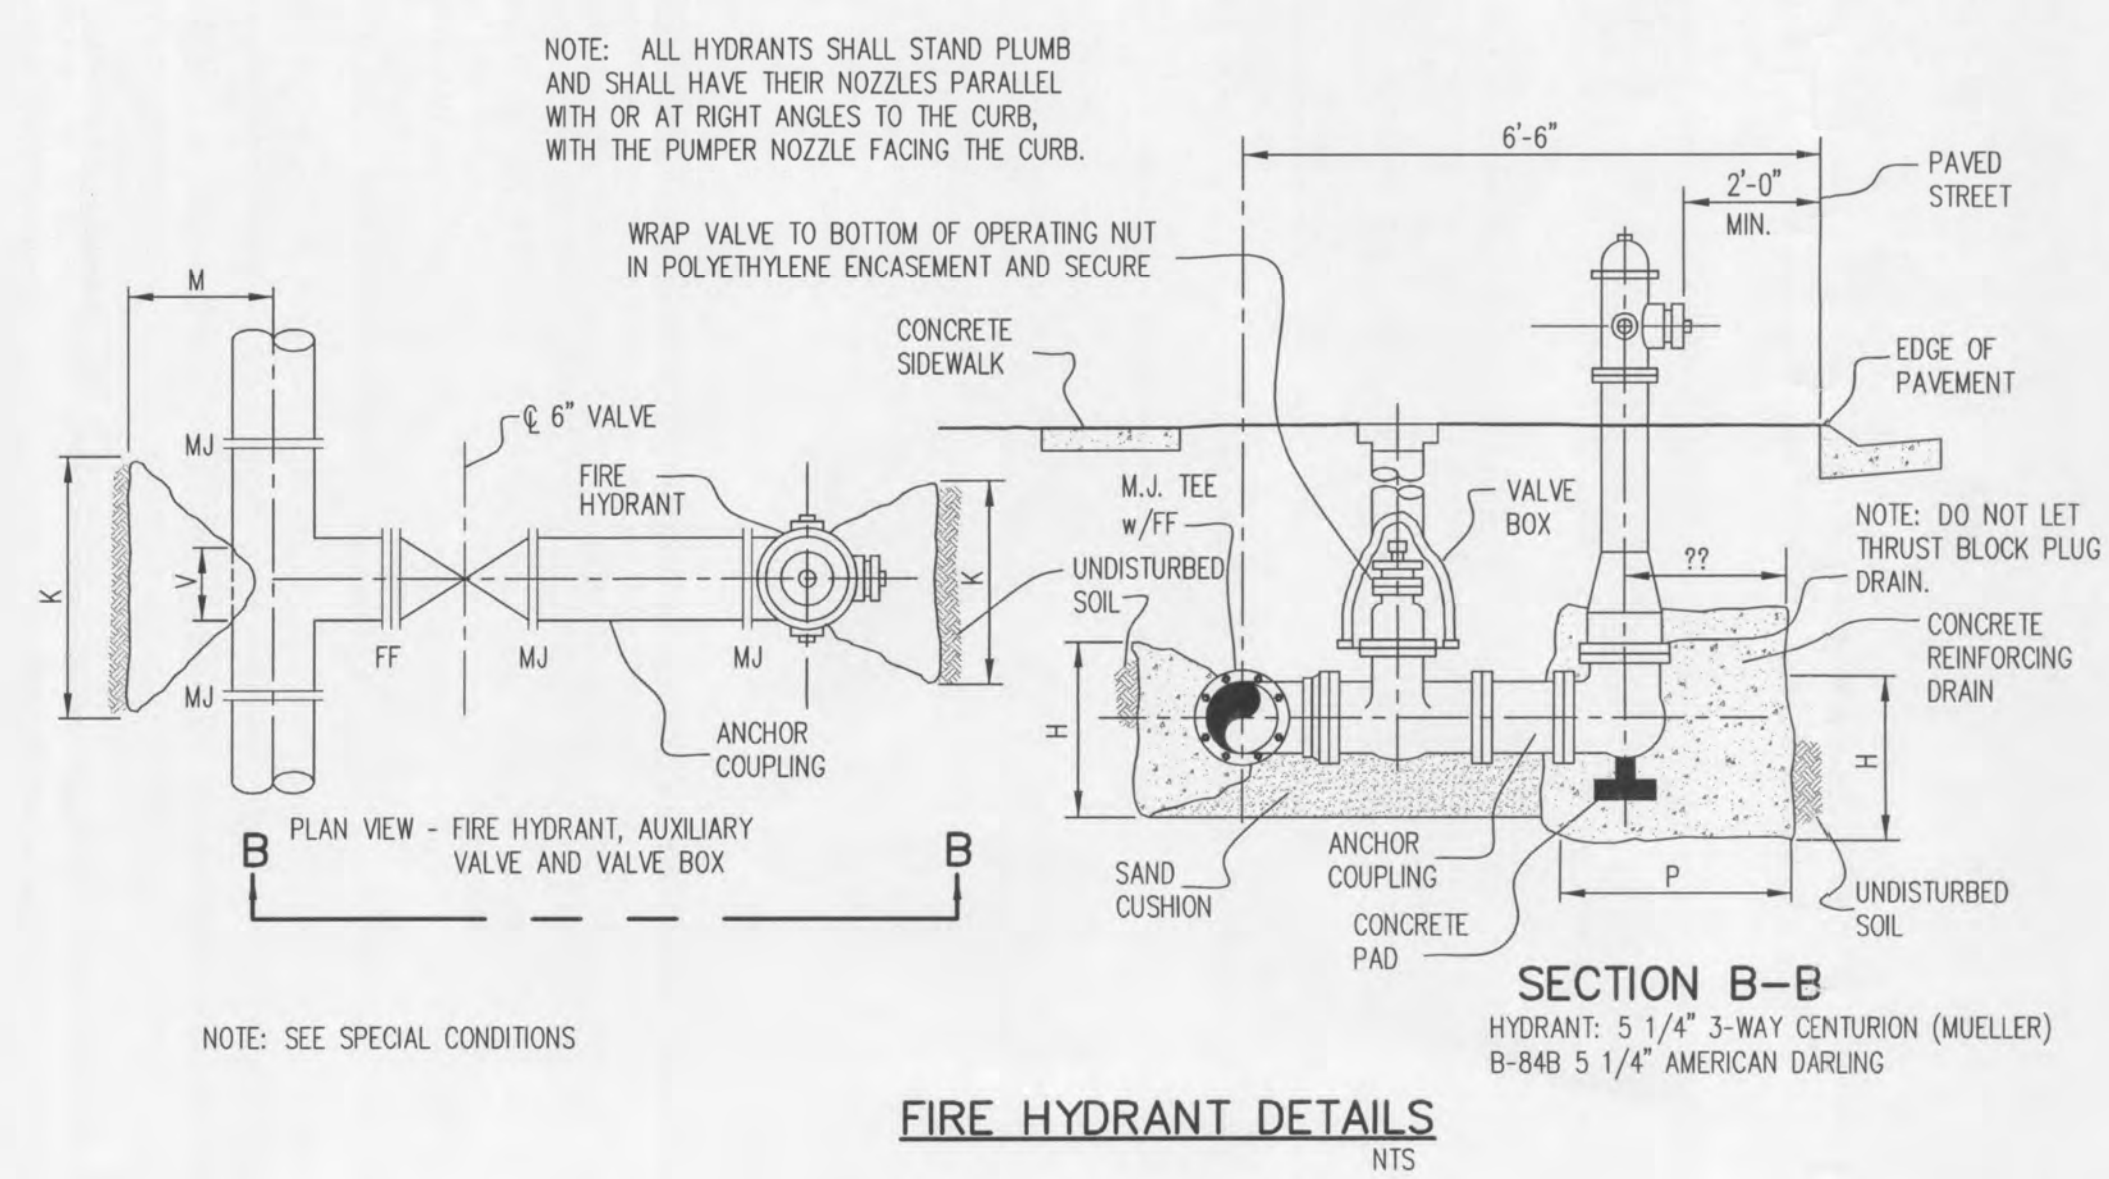

PIPE DIA.	90° BENDS	45° BENDS	22.5° BENDS	WYES & TEES
2"	1.0	0.7	1.0	0.7
3"	1.0	0.7	1.0	0.7
4"	1.0	0.7	1.0	0.7
6"	1.4	1.0	1.0	1.0
8"	1.8	1.0	1.0	1.0
10"	2.3	1.2	1.2	1.2
12"	2.7	1.4	1.4	1.4
14"	3.2	1.5	1.5	1.5
16"	3.6	1.7	1.7	1.7

ISSUE	REVISIONS	DATE
1	REVISED WATER LAYOUT PER CITY OF FALLON COMMENTS DATED 08/12/08	08/28/08
2	REVISED PER CITY OF FALLON COMMENTS ON 10/10/2008	10/28/2008
3		
4		
5		
6		
7		
8		

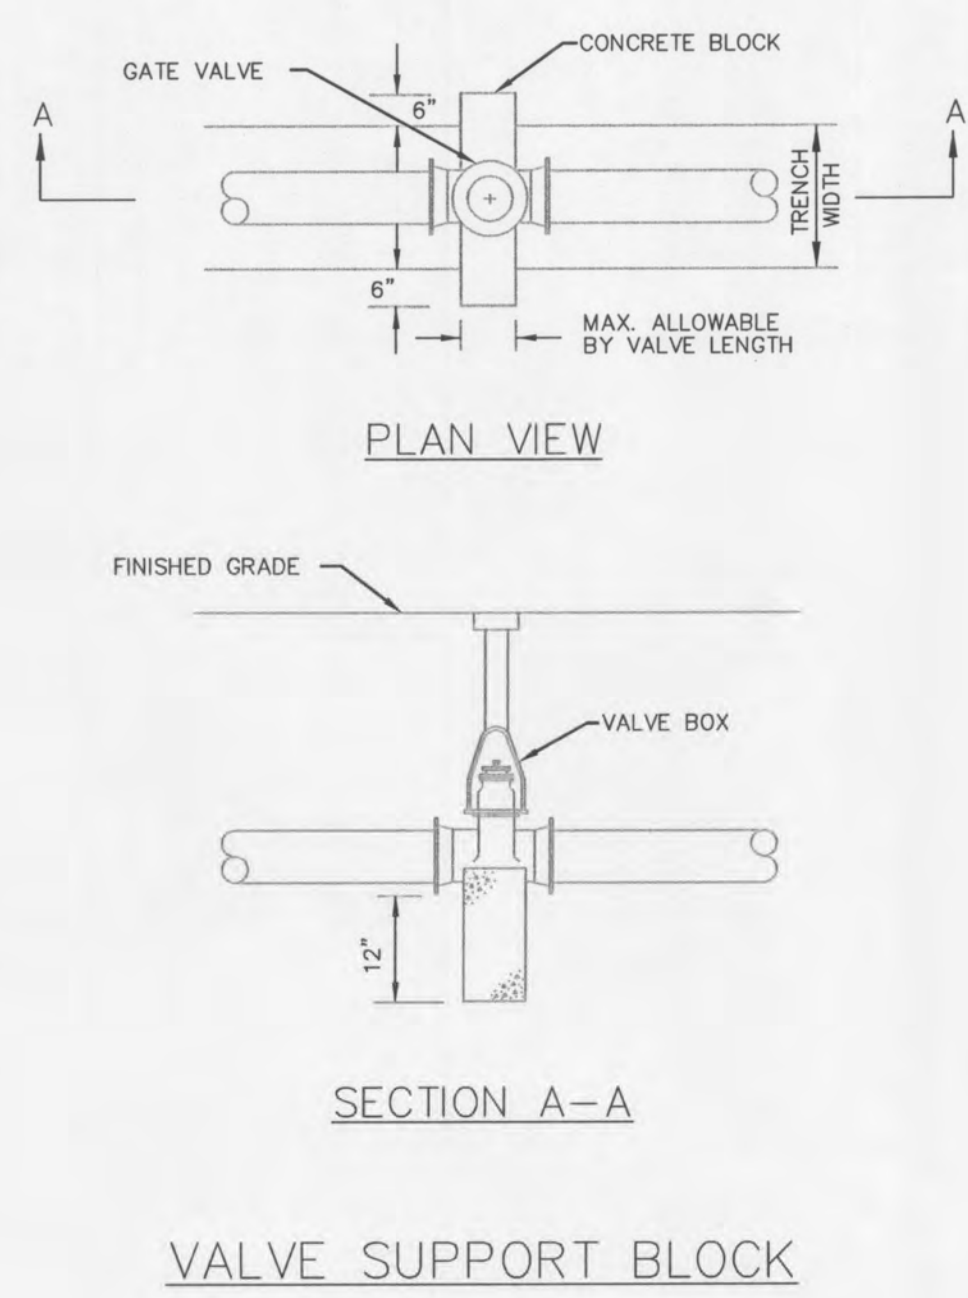

1487 B Highway 61
Festus, Missouri 63028
636.933.4700 Office
636.933.4711 Fax



PREPARED BY: Land Services LLC

PROJECT NAME: SIGMUND PLACE
SHEET TITLE: WATER DETAILS
CLIENT NAME: SIGMUND BROTHERS DEVELOPMENT LLC
PROJECT NUMBER: 06-11-0002

SHEET 3 OF 3
DATE: 4/21/2008
DRAWN BY: GAC
CHECKED BY: GAC
SCALE: N.T.S.