
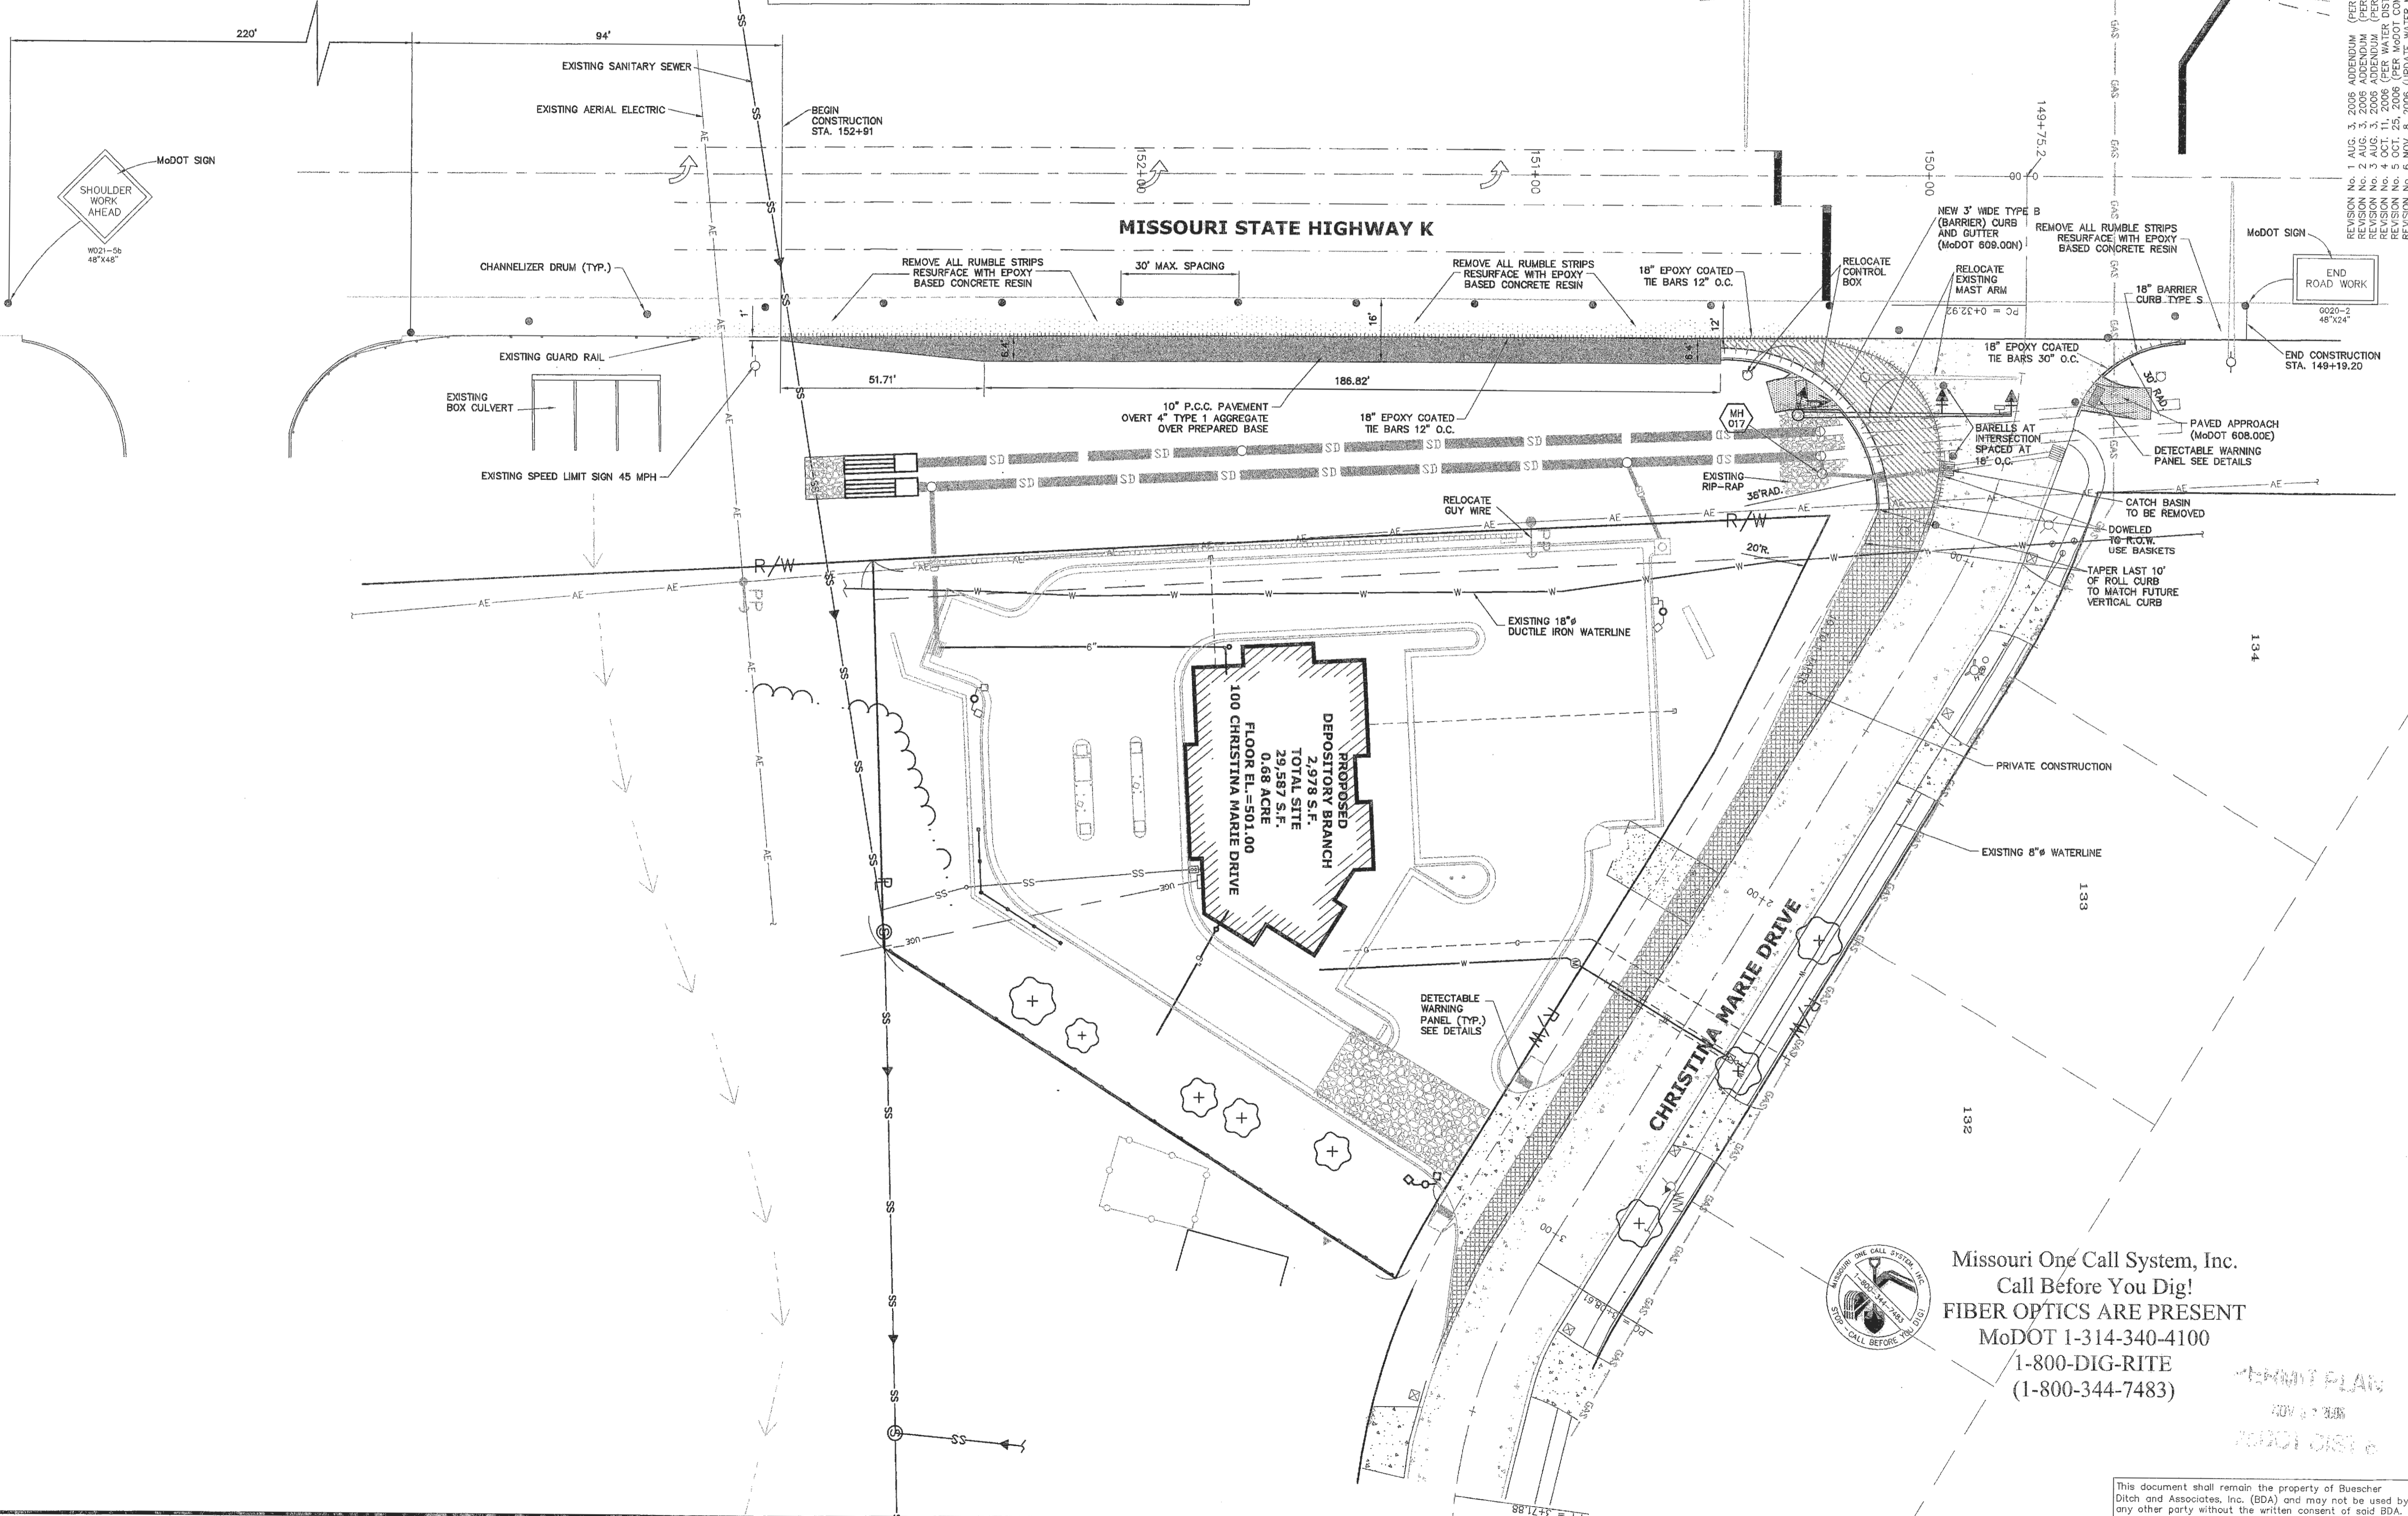


	10" P.C.C. CONCRETE OVER 4" TYPE 1 AGGREGATE OVER PREPARED BASE
	PRIVATE CONSTRUCTION 7" P.C.C. CONCRETE OVER 4" TYPE 1 AGGREGATE OVER PREPARED BASE

PAVING LEGEND

PP	POWER POLE W/ GUY WIRE	SM	SANITARY MANHOLE
LS	LIGHT STANDARD	SMH	STORM MANHOLE
AI	AREA INLET	EFB	EXISTING FLOODPLAIN BOUNDARY
GV	GAS VALVE	NFB	NEW FLOODPLAIN BOUNDARY
TS	TRAFFIC SIGNAL SIGN	EFWB	EXISTING FLOODWAY BOUNDARY
WV	WATER VALVE	SCF	SILTATION CONTROL FENCE
FH	FIRE HYDRANT	S510	EXIST. CONTOUR
MB	MAILBOX	P510	PROPOSED CONTOUR
BP	BELL PEDESTAL	SS	SANITARY
FE	FLARED END SECTION	NVF	NEW VINYL FENCE
ET	EXISTING TREE	WL	WATER LINE
		NS	NEW STORM
		AE	OVERHEAD ELECTRIC

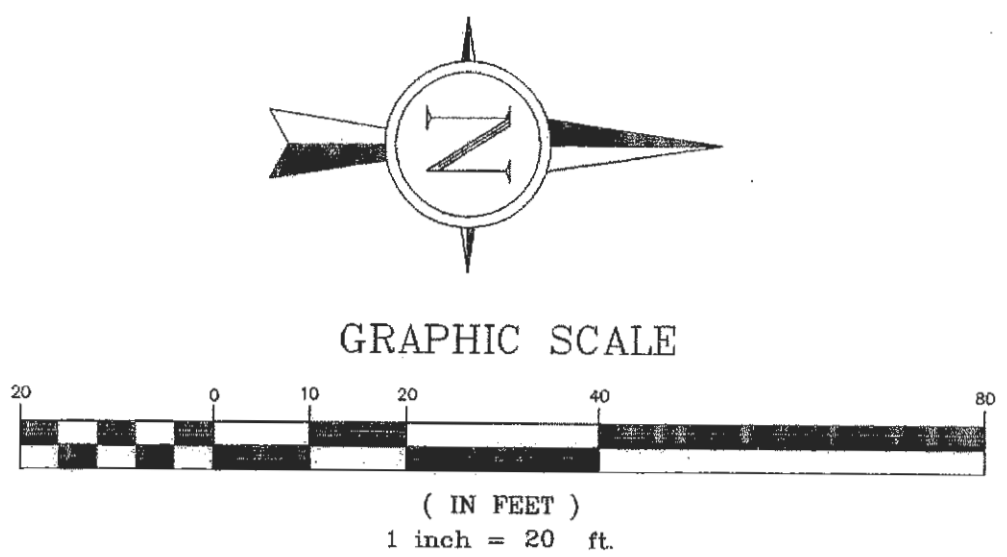

REVISIONS

REVISION No. 1 AUG. 1, 2006 ADDENDUM (PER CITY AND MO DOT COMMENTS)
 REVISION No. 2 AUG. 3, 2006 ADDENDUM (PER WATER DISTRICT COMMENTS)
 REVISION No. 3 AUG. 3, 2006 ADDENDUM (PER WATER DISTRICT COMMENTS)
 REVISION No. 4 OCT. 11, 2006 (PER WATER DISTRICT COMMENTS)
 REVISION No. 5 OCT. 11, 2006 (UPDATE WATER METER LOCATION PER WATER DIST. COMMENTS)
 REVISION No. 6 NOV. 8, 2006 (UPDATE WATER METER LOCATION PER WATER DIST. COMMENTS)
 REVISION No. 7 NOV. 15, 2006 (ADD STORM MH 017 LENGTHEN PAVED APPROACH NORTH SIDE)

BUESCHER DITCH & ASSOCIATES, INC.
 2 East Fifth Street, P.O. Box 621, Washington, Missouri 63090
 Telephone: 1-636-239-7681
 E-mail: www.buescherditch.com

TRAFFIC CONTROL PLAN PHASE 1
 SIGNATURE BANK OF O'FALLON
 ST. CHARLES COUNTY, MISSOURI



Missouri One Call System, Inc.
 Call Before You Dig!
 FIBER OPTICS ARE PRESENT
 MoDOT 1-314-340-4100
 1-800-DIG-RITE
 (1-800-344-7483)



11/15/06
 DATE
 06033
 PROJECT NUMBER
 000000N.DWG
 FILE NAME
 2 of 16
 SHEET NO.
 CKM
 DRAWN
 CHECKED

This document shall remain the property of Buescher Ditch and Associates, Inc. (BDA) and may not be used by any other party without the written consent of said BDA.