
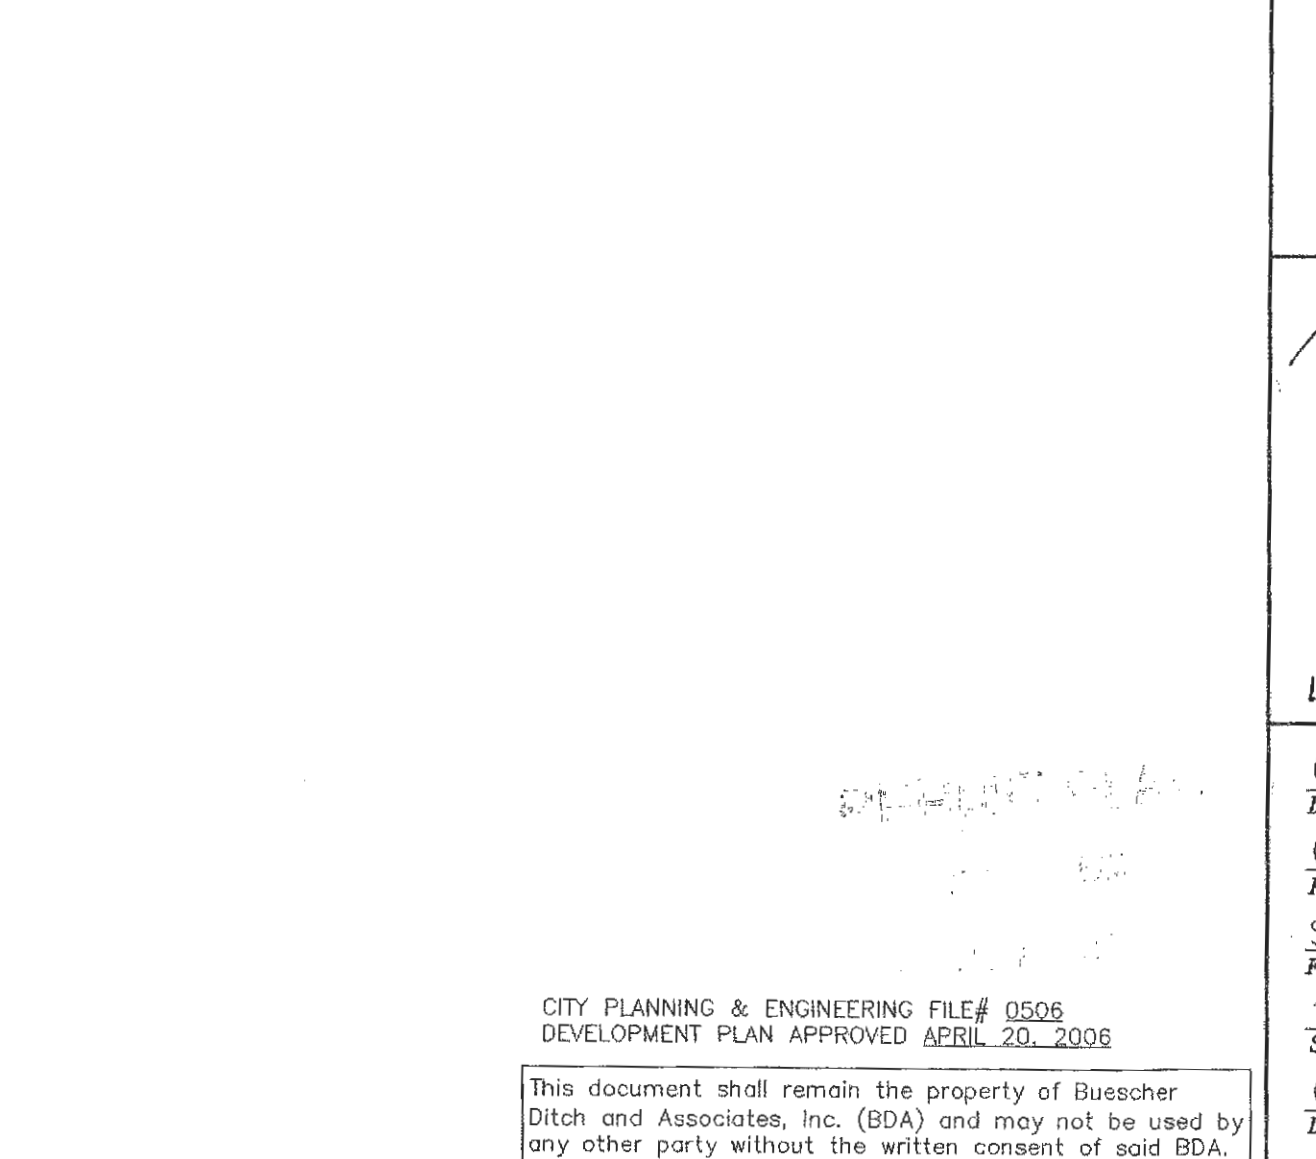
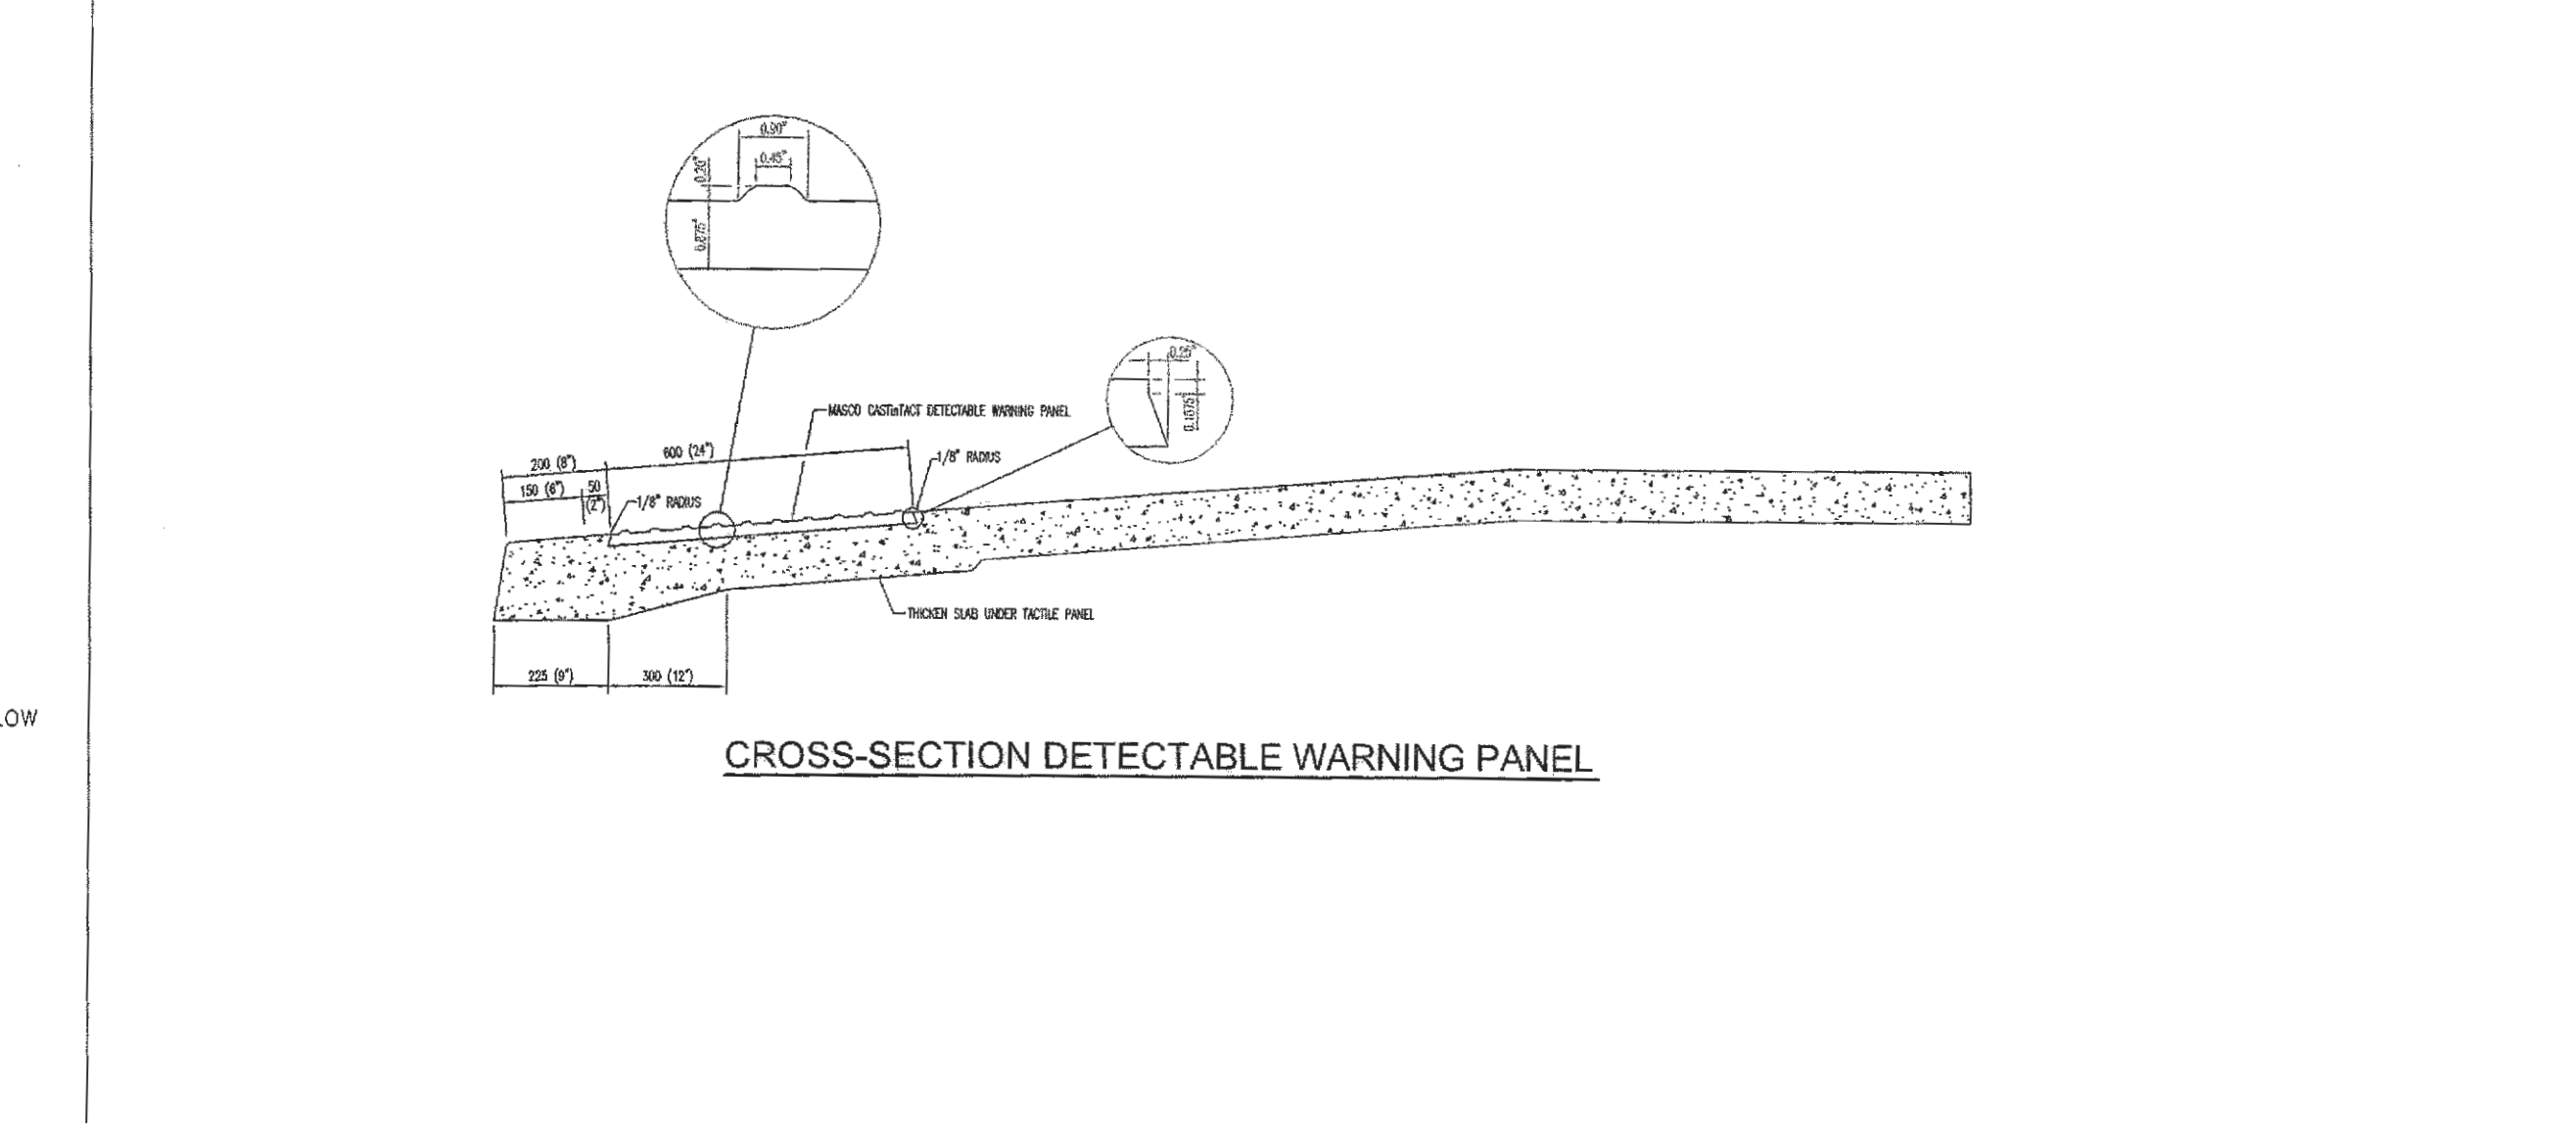
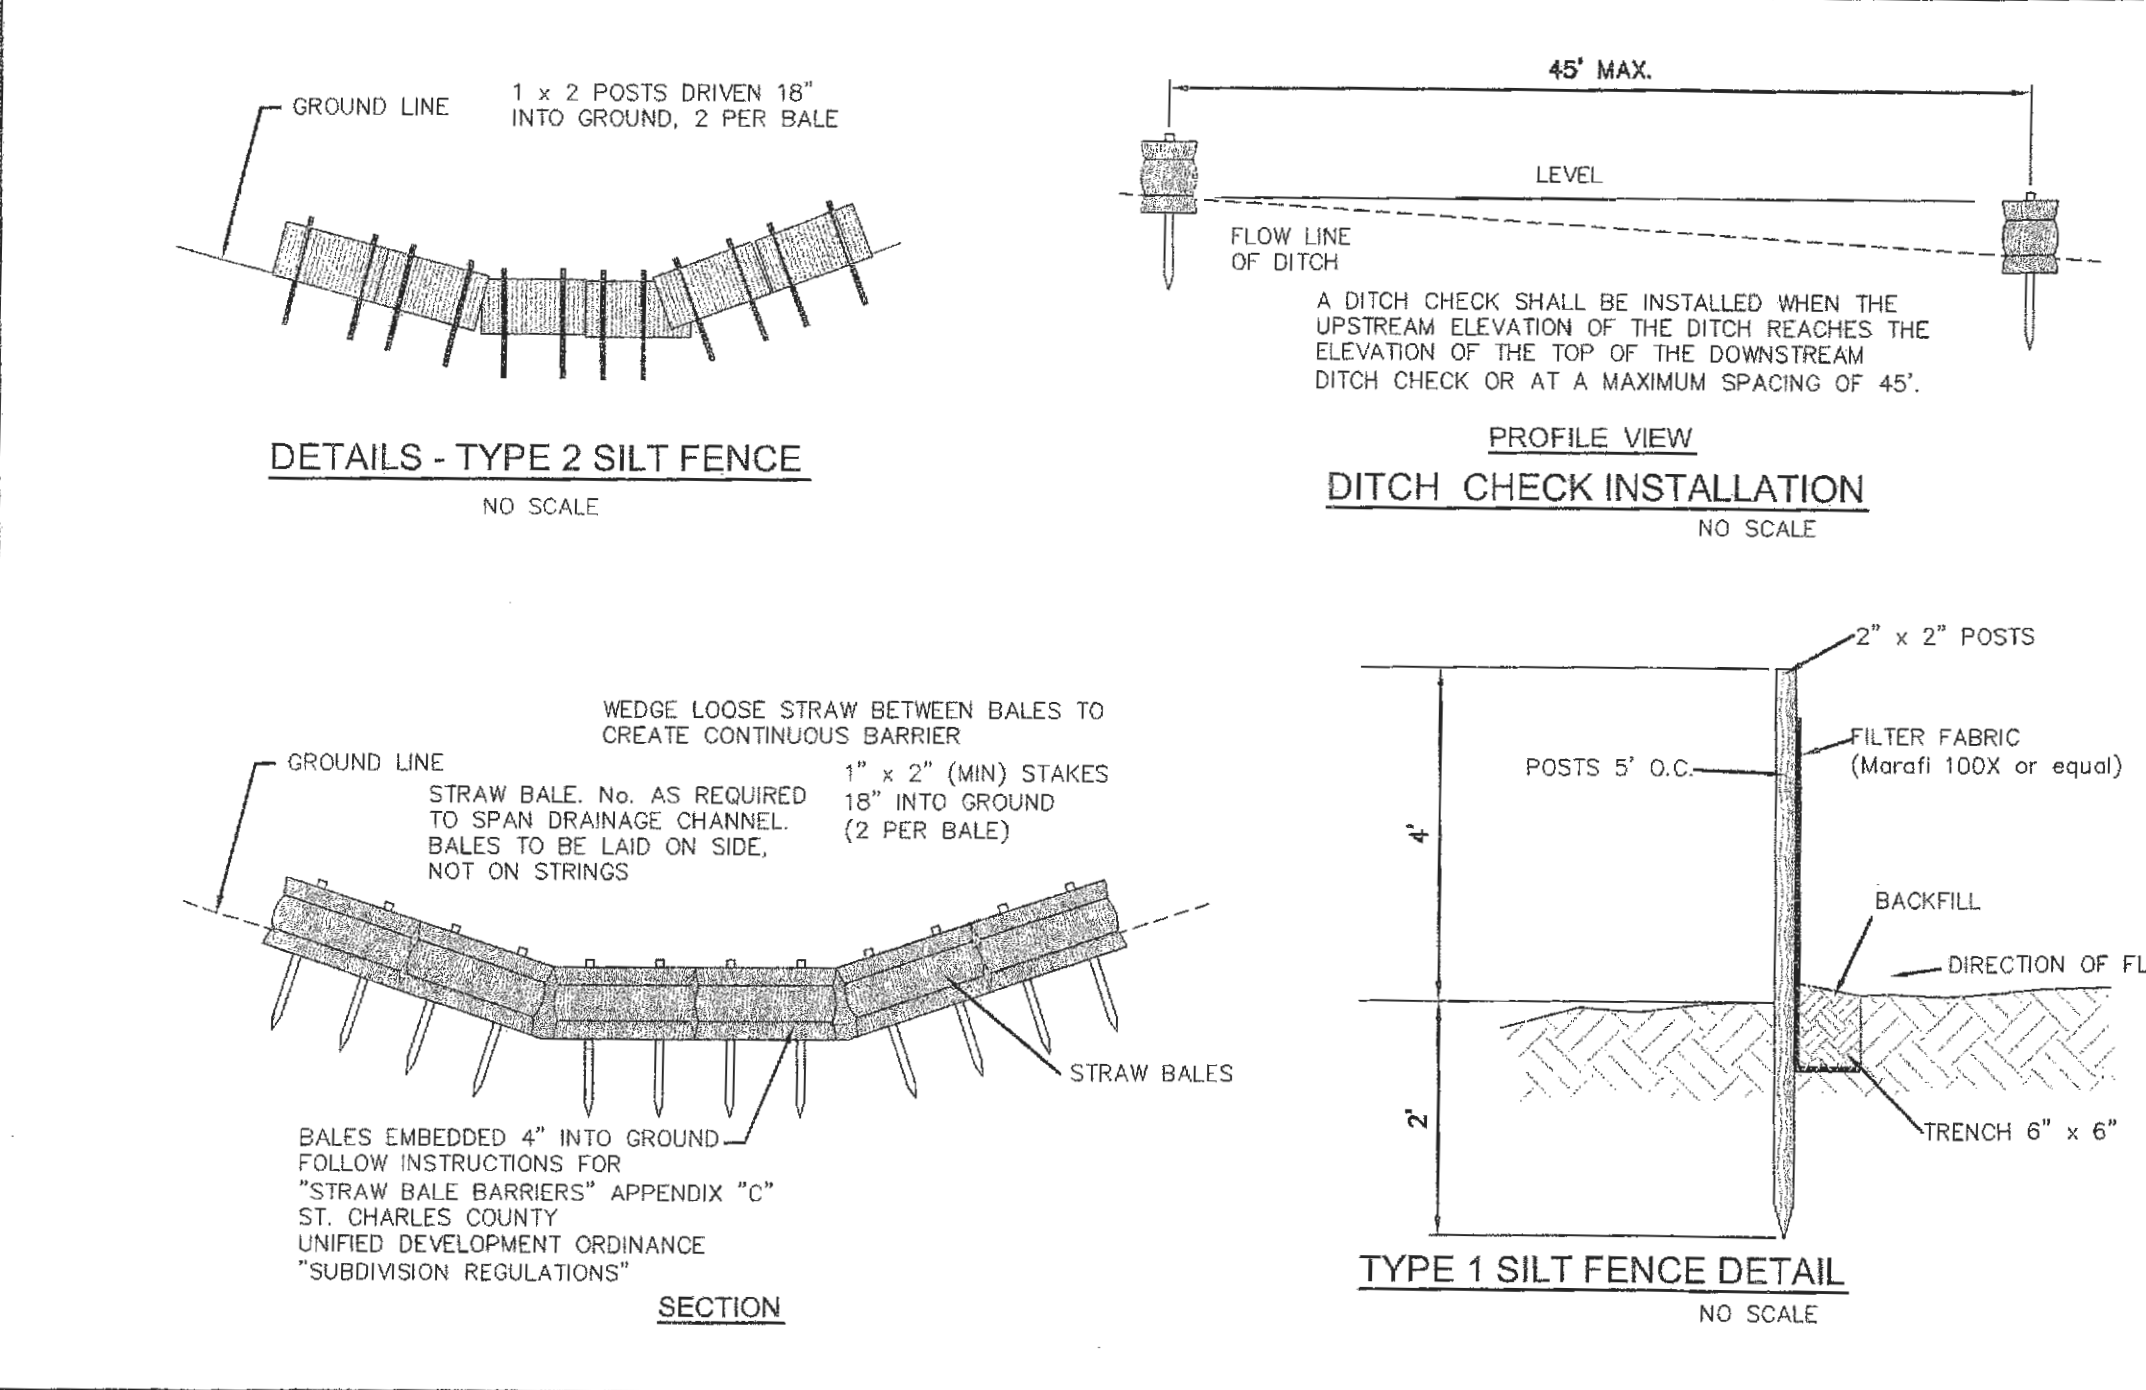
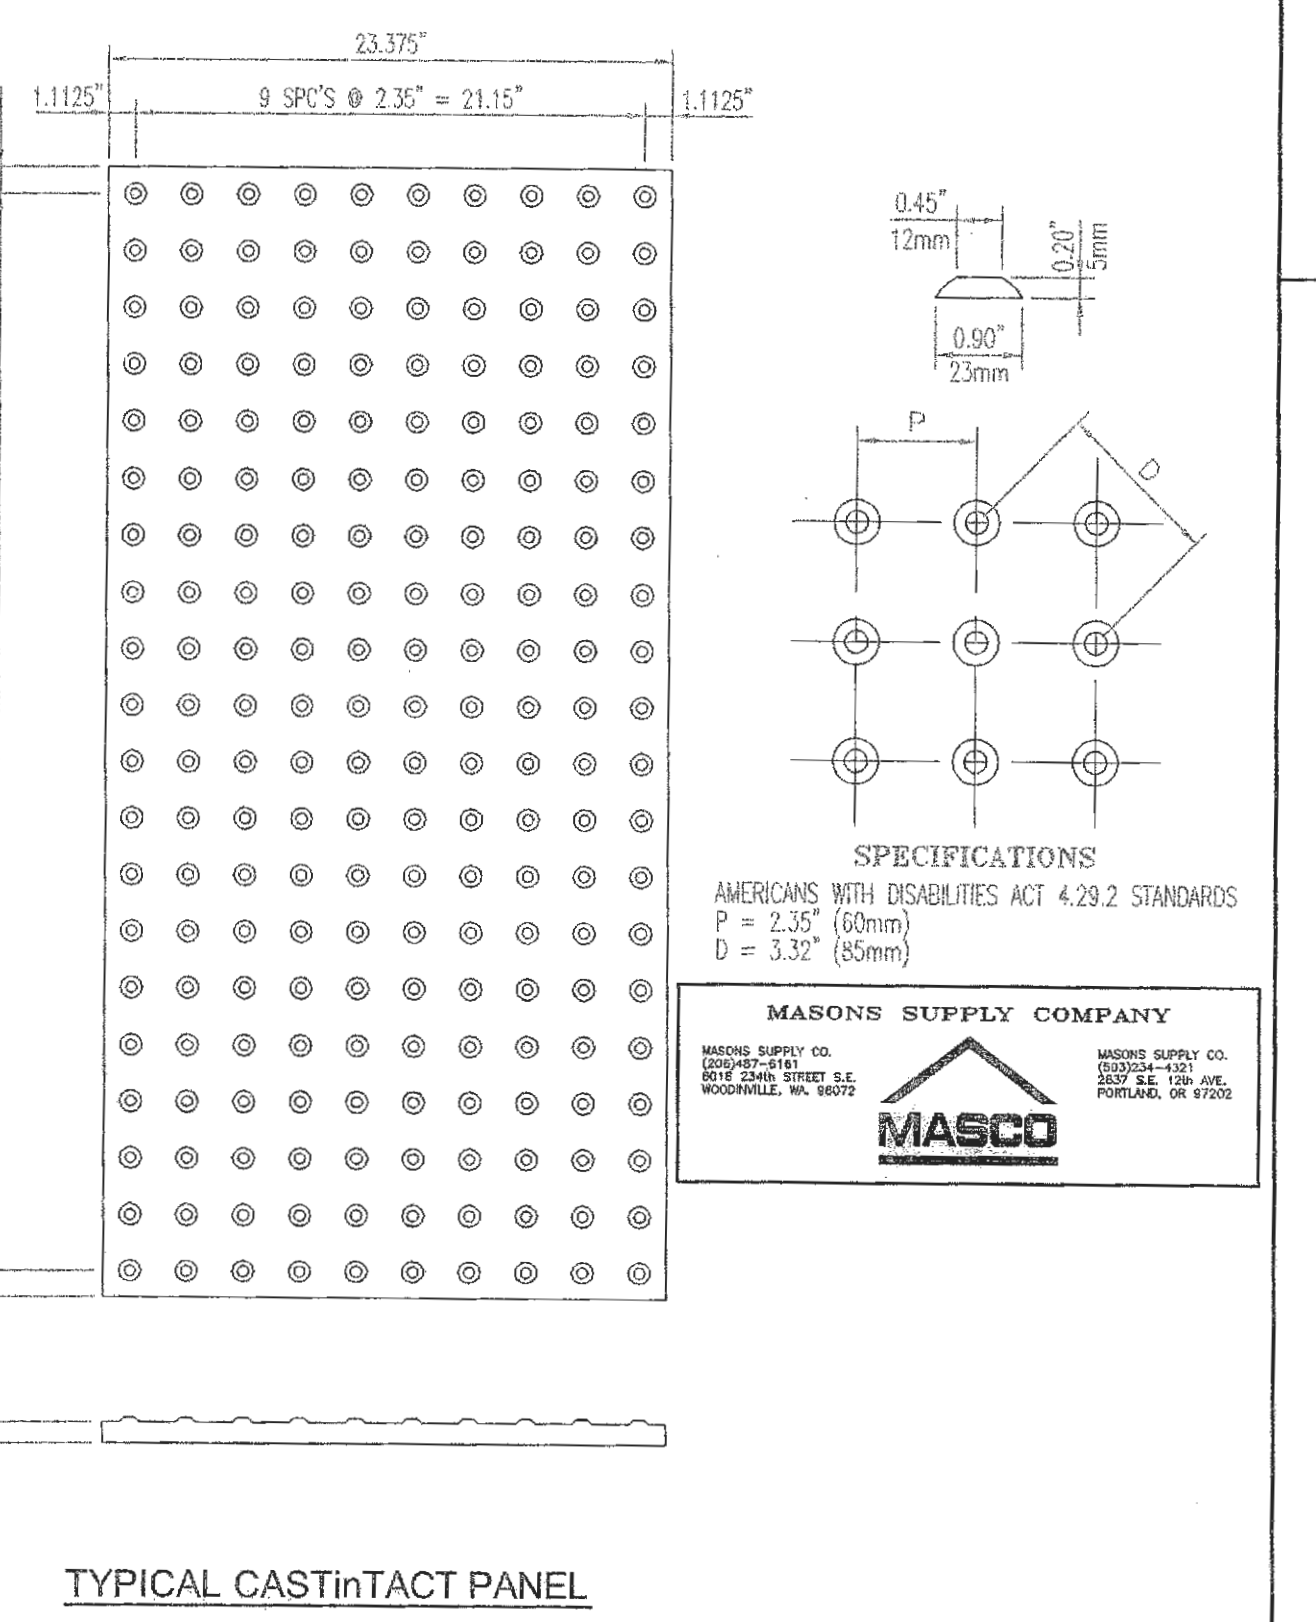
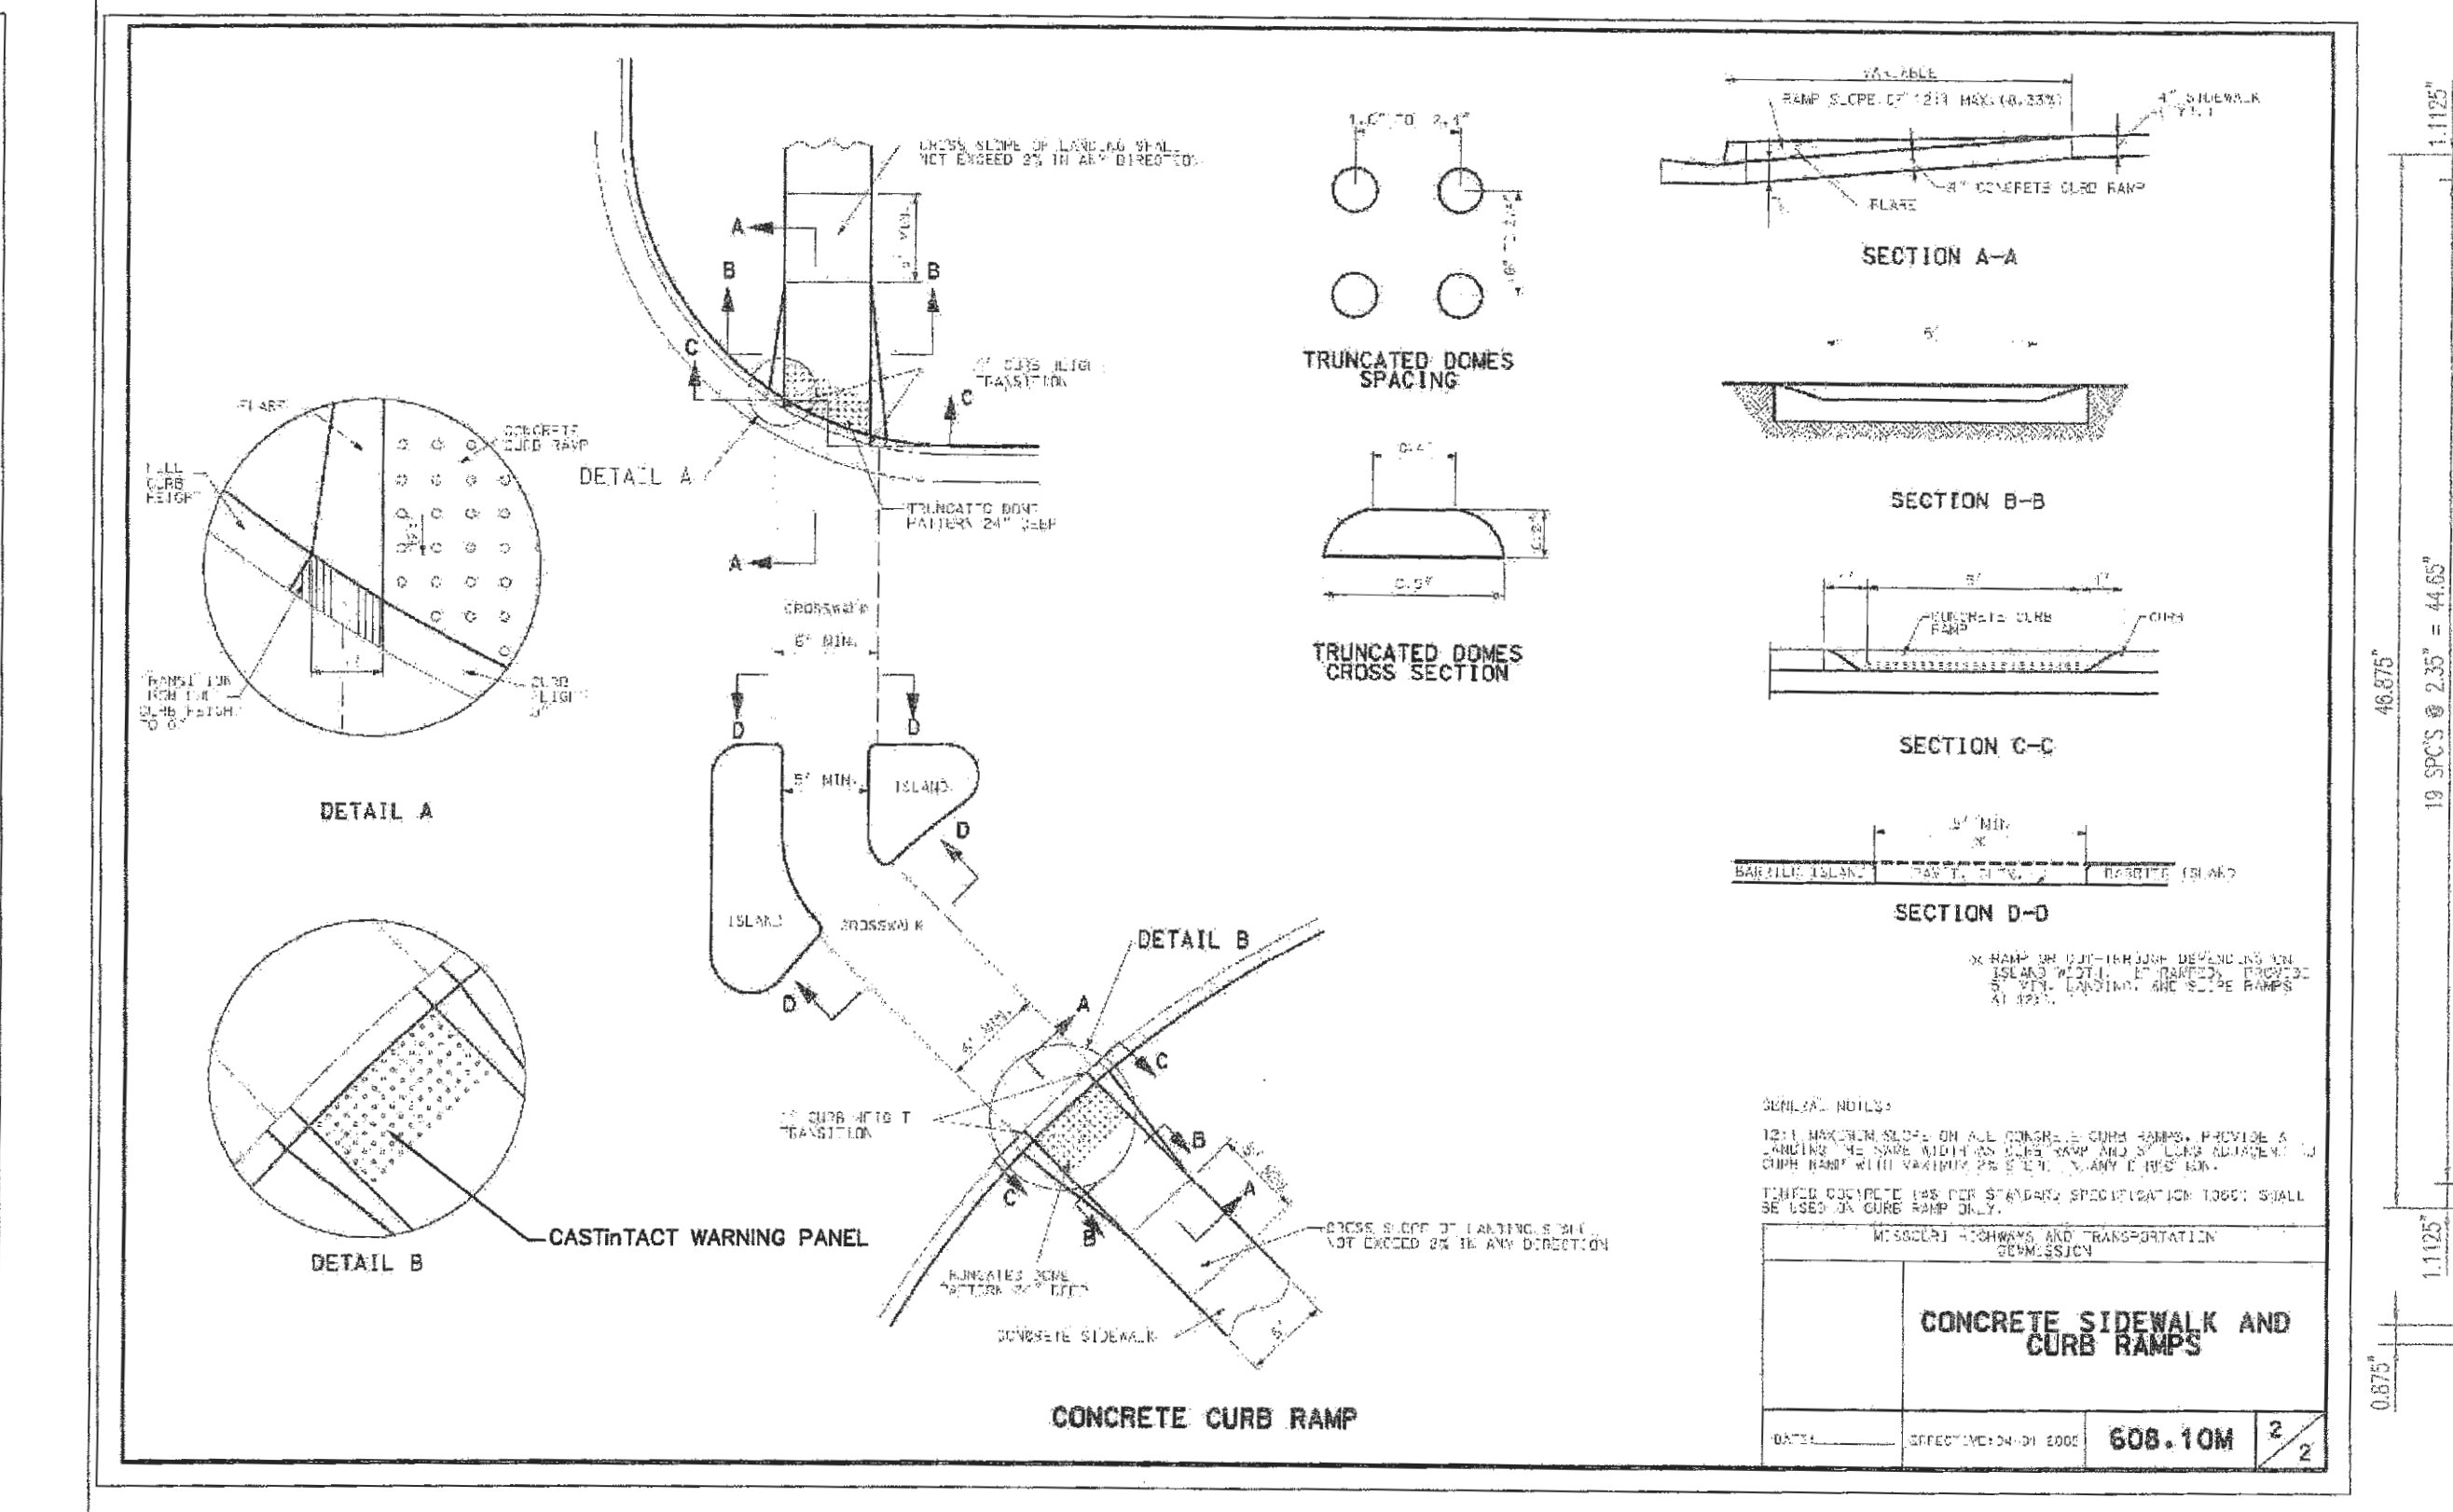


REVISIONS

NO.	DATE	DESCRIPTION

BUESCHER DITCH & ASSOCIATES, INC.
2 East Fifth Street, P.O. Box 621, Washington, Missouri 63090
Telephone: 1-636-239-7681
E-mail: www.buescherditch.com

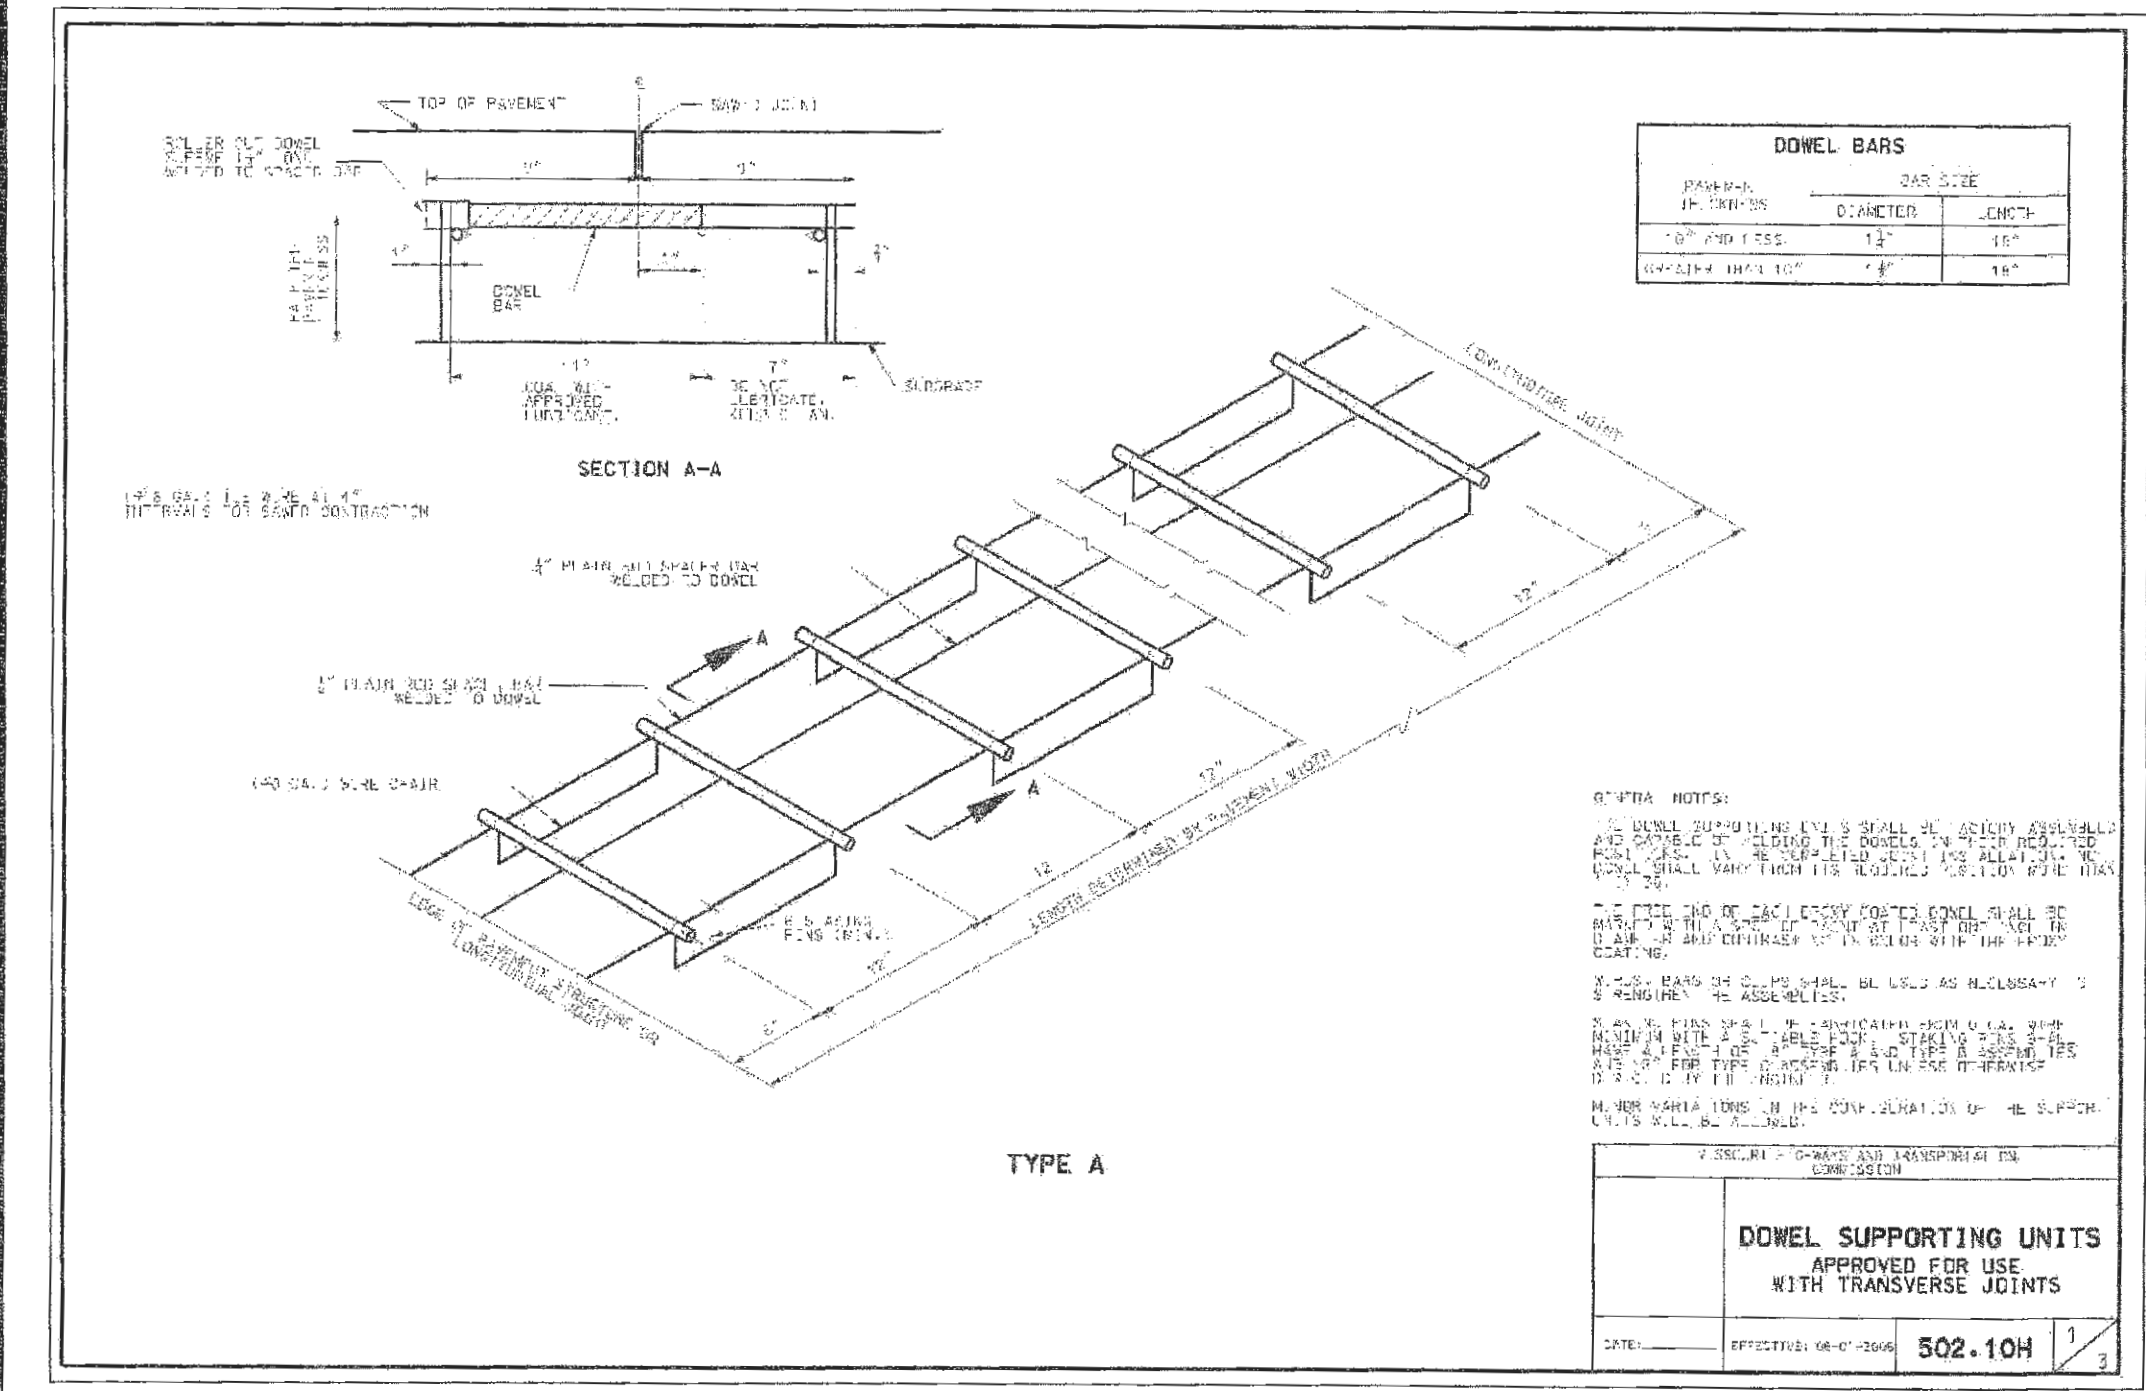

DETAILS

SIGNATURE BANK OF O'FALLON

ST. CHARLES COUNTY, MISSOURI

10/30/06

6-19-06
DATE
06033
PROJECT NUMBER
SITE DEV. PLANS.DWG
FILE NAME
15 of 16
SHEET OF
CMM
DRAWN CHECKED

CITY PLANNING & ENGINEERING FILE# 0506
DEVELOPMENT PLAN APPROVED APRIL 20, 2006

This document shall remain the property of Buescher Ditch and Associates, Inc. (BDA) and may not be used by any other party without the written consent of said BDA.