


E:\DWG\1130000\PLUS\12495A WENTZVILLE SCHOOL-ELEMENTARY SOMMERS ROAD\CONSTRUCTION\12495ACON.DWG, PROFILES-CD-17, 1/2/2009 4:30:01 PM, 1:1, Sta. 36 SWB

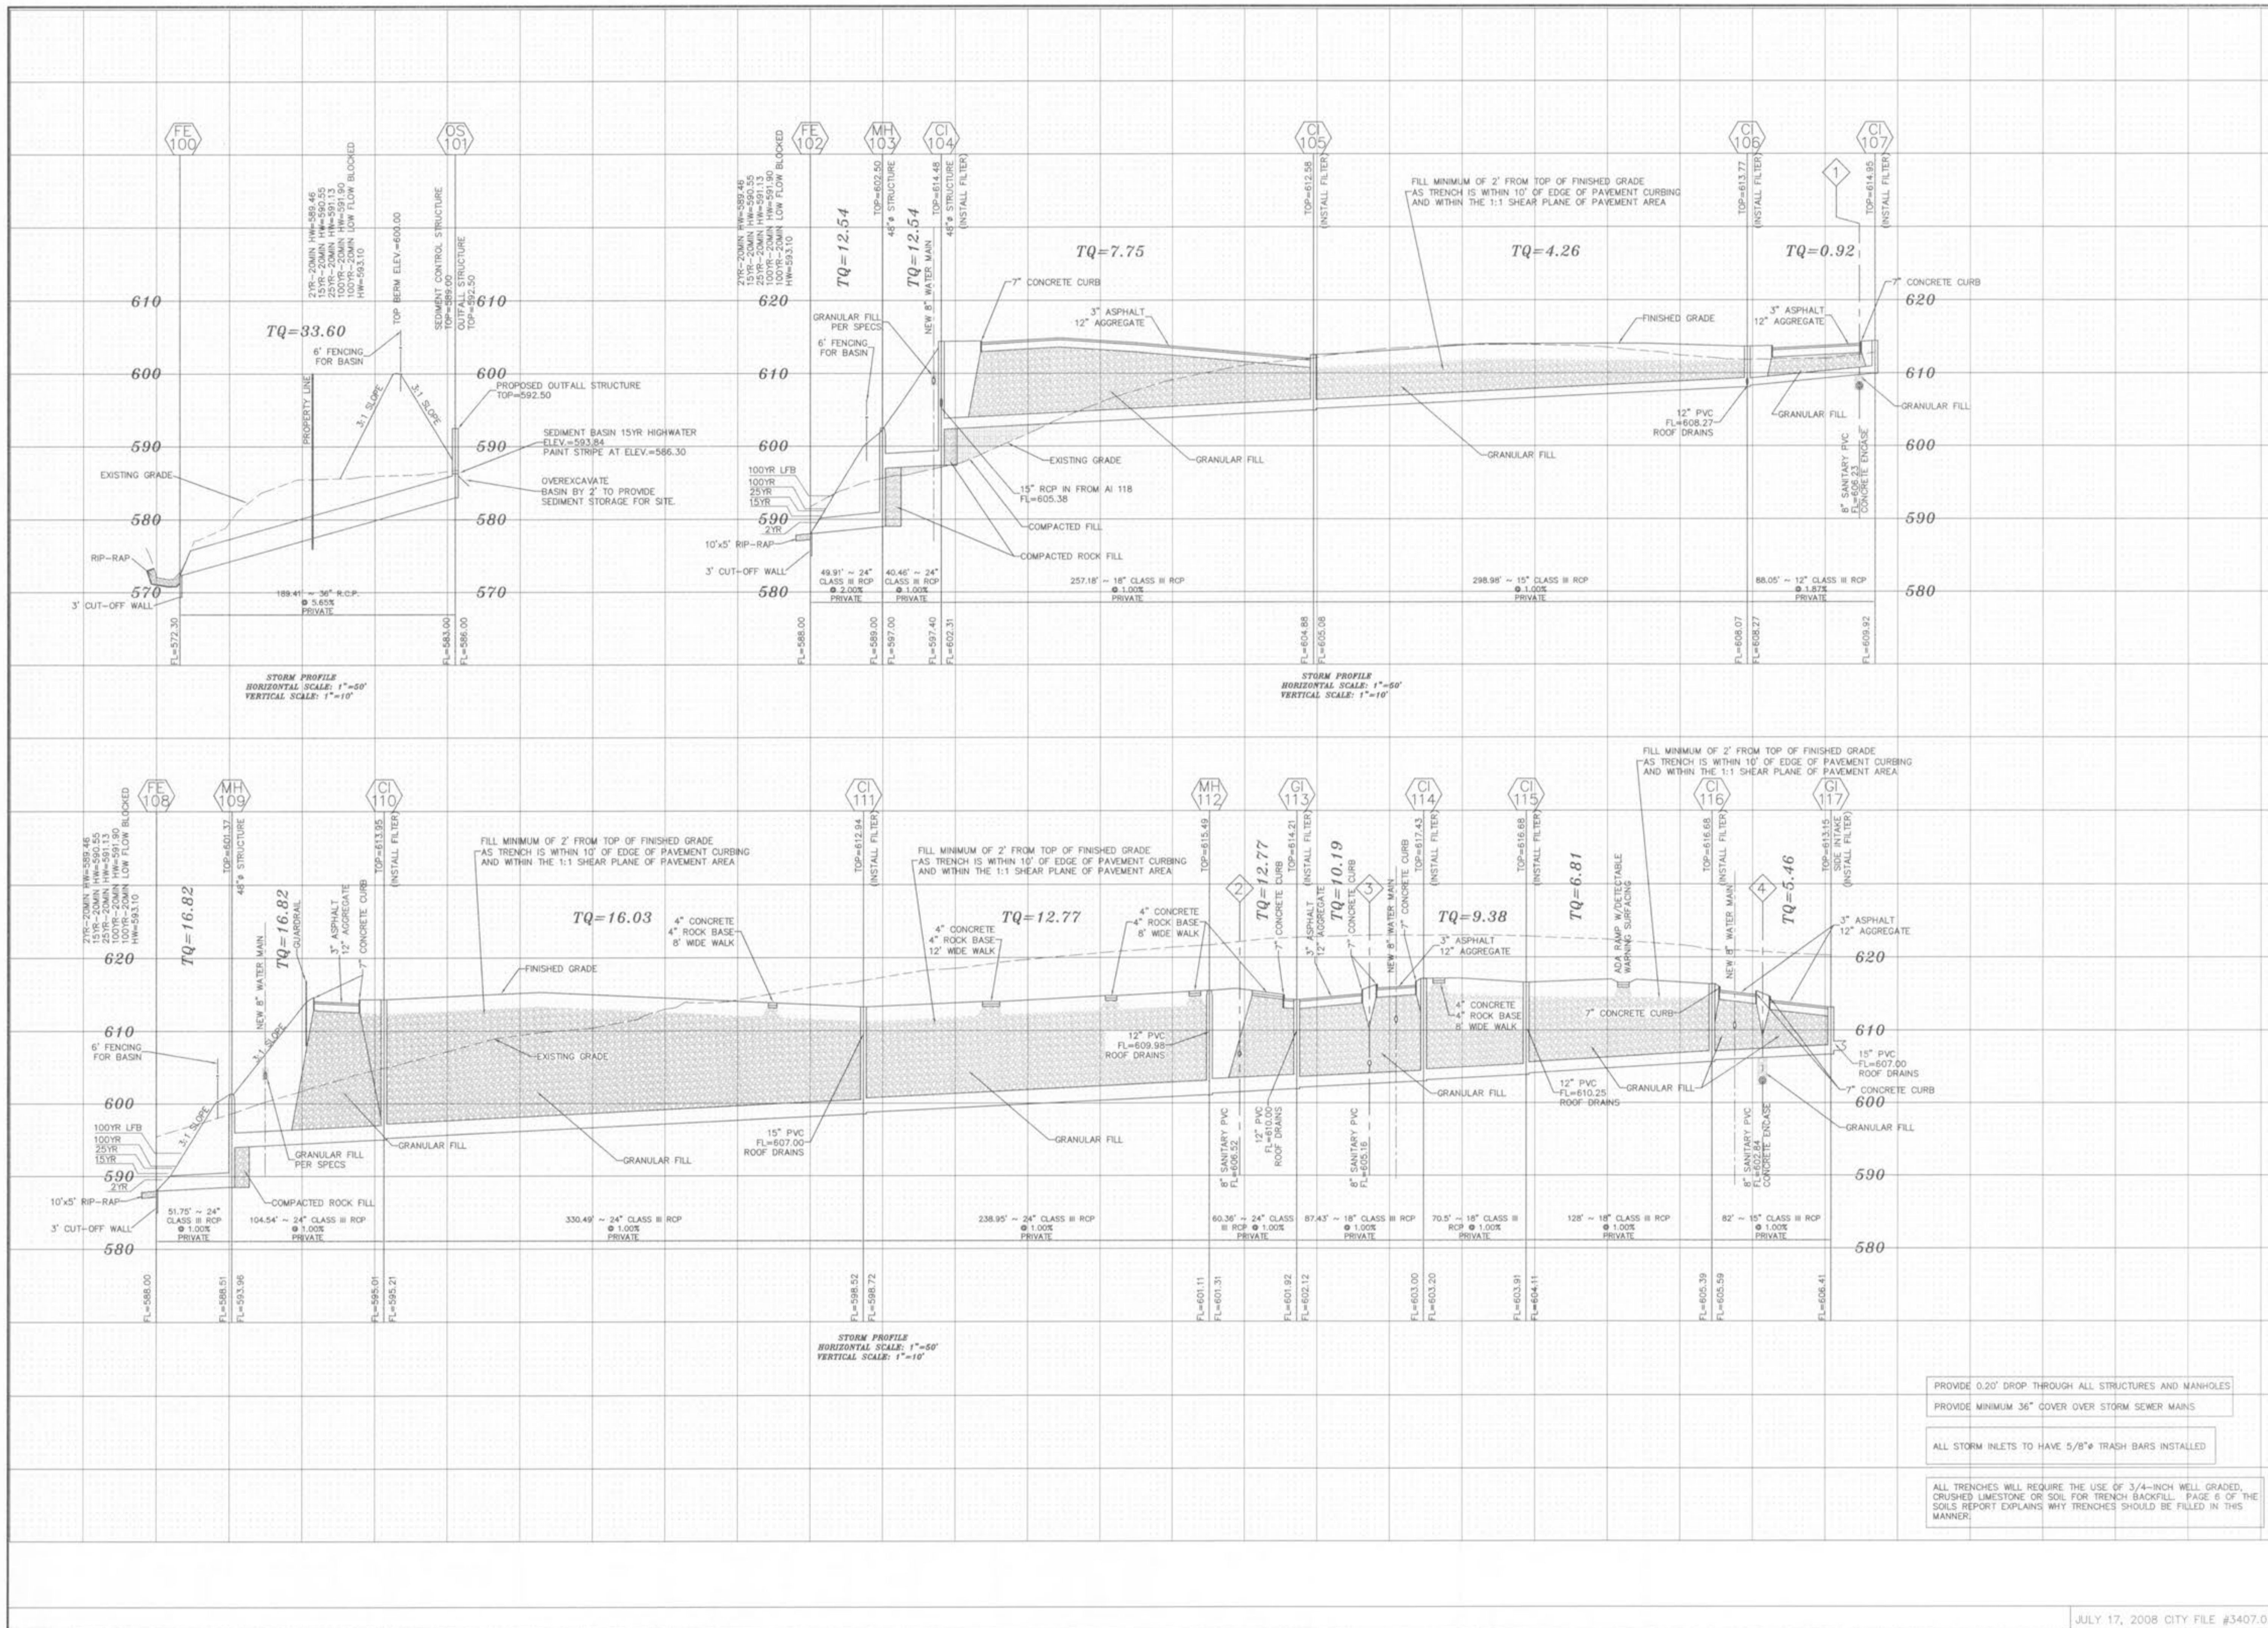

SOMMERS ROAD ELEMENTARY SCHOOL - PHASE 1, 1.5 AND 2
 2523 SOMMERS ROAD
 WENTZVILLE R-IV SCHOOL DISTRICT
 OF FALLON, MISSOURI

HOENER ASSOCIATES, INC.
 ARCHITECTS
 ST. LOUIS, MISSOURI

CONSULTING ENGINEERS:
 ABS CONSULTING, INC.
 MCCURE ENGINEERING ASSOC.
 BAX ENGINEERING
 DENNIS G. GLORE, INC.

STRUCTURAL
 MECH/ELEC/PLUMB
 CIVIL
 FOOD SERVICE

ENGINEERING
 PLANNING
 SURVEYING

821 Point West Blvd.
 St. Charles, MO 63301
 636-928-5552
 FAX 636-928-1718

ALL DIMENSIONS MUST BE VERIFIED AT BUILDING BEFORE WORK IS EXECUTED. THIS DRAWING IS THE PROPERTY OF THE ARCHITECTS AND SHALL NOT BE COPIED OR REPRODUCED WITHOUT THEIR CONSENT.

job no. 05-06B
 date issued
 AUG. 15, 2008
 date revised

10-24-08 CITY COMMENTS
 12-4-08 CITY COMMENTS
 12-24-08 CITY COMMENTS

drawn by SWR
 checked by SWR
 sheet no.

C17.0

PROFILES

JULY 17, 2008 CITY FILE #3407.03