



SOMMERS ROAD ELEMENTARY SCHOOL - PHASE 1, 1.5 AND 2
 2523 SOMMERS ROAD
 O'FALLON, MISSOURI

221 First West Blvd.
 St. Charles, MO. 63011
 636-628-5052
 FAX 636-1718



CONSULTING ENGINEERS:
 HOENER ASSOCIATES, INC.
 ARCHITECTS
 ST. LOUIS, MISSOURI

STRUCTURAL
 MECH/ELEC/PLUMB
 CIVIL
 FOOD SERVICE

WENTZVILLE R-IV SCHOOL DISTRICT
 O'FALLON, MISSOURI

CONSULTING ENGINEERS:
 ABS CONSULTING, INC.
 McCLEURE ENGINEERING ASSOC.
 BAX ENGINEERING
 DENNIS G. GLORE, INC.



ALL DIMENSIONS MUST BE VERIFIED AT BUILDING BEFORE WORK IS EXECUTED. THIS DRAWING IS THE PROPERTY OF THE ARCHITECTS AND SHALL NOT BE COPIED OR DUPLICATED WITHOUT THEIR CONSENT.

job no. 05-06B

date issued

AUG 15, 2008

date revised

10-24-08 CITY COMMENTS

12-4-08 CITY COMMENTS



12-24-08 CITY COMMENTS

drawn by swr

checked by swr

sheet no.

C23.0

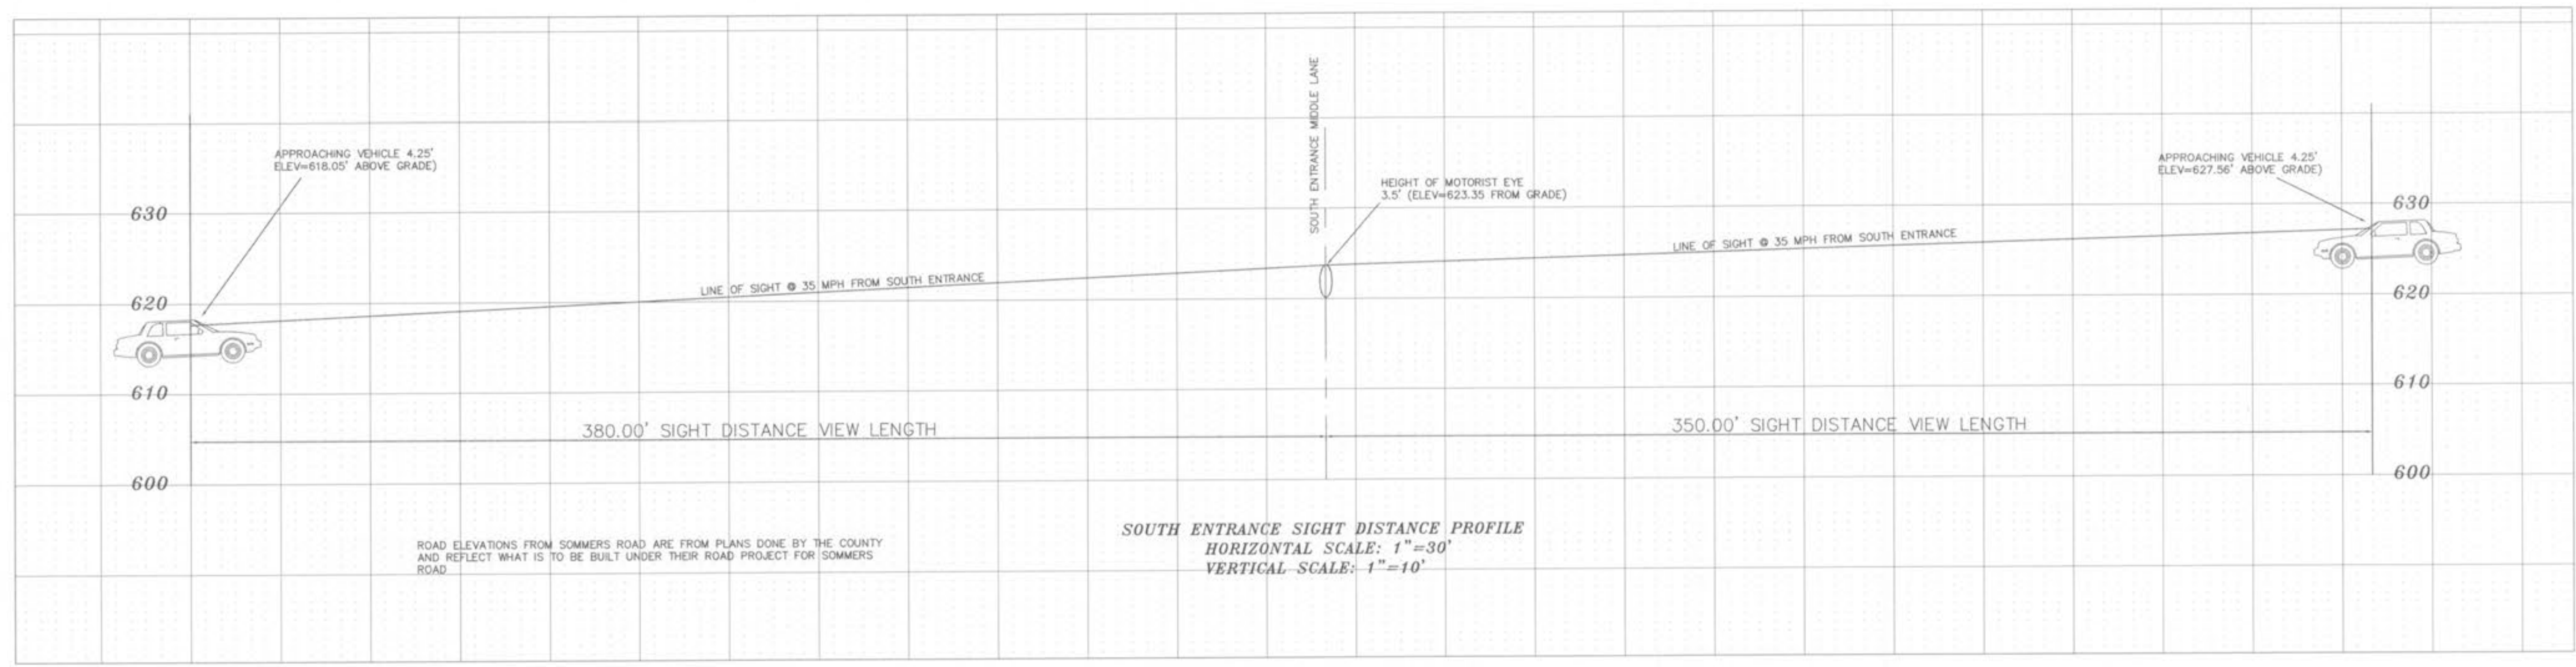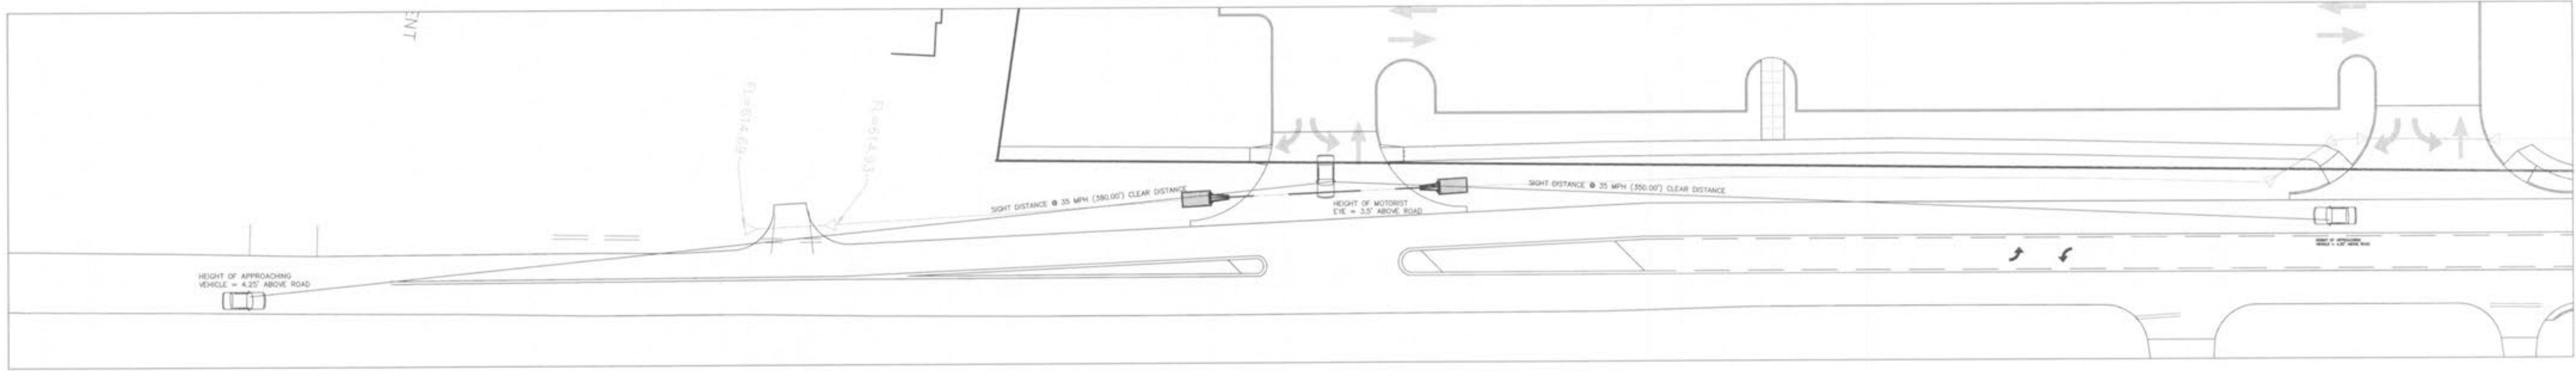

UNDERGROUND UTILITIES HAVE BEEN PLOTTED FROM AVAILABLE INFORMATION AND THEREFORE THEIR LOCATIONS SHALL BE CONSIDERED APPROXIMATE ONLY. THE VERIFICATION OF THE LOCATION OF ALL UNDERGROUND UTILITIES, EITHER SHOWN OR NOT SHOWN ON THESE PLANS SHALL BE THE RESPONSIBILITY OF THE CONTRACTOR, AND SHALL BE LOCATED PRIOR TO ANY GRADING OR CONSTRUCTION OF THE IMPROVEMENTS.

JULY 17, 2008 CITY FILE #3407.03

SIGHT DISTANCE SOUTH

E:\DWG\A12000PLUS\12495A WENTZVILLE SCHOOL-ELEMENTARY SOMMERS ROAD\CONSTRUCTION\12495A\CON.DWG, SITE DIST SOUTH-CD-23, 1/2/2009 4:36:04 PM, 1:1, Sta. 36 SWR