

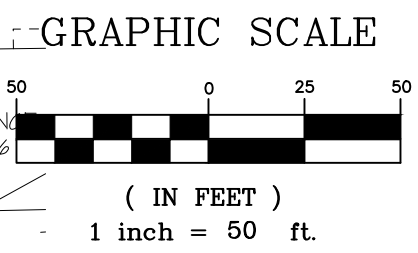


NOTE:
 1. FINAL LIGHTING LAYOUT AND DESIGN TO BE PROVIDED BY CUIVRE RIVER ELECTRIC PRIOR TO CONSTRUCTION.
 2. ALL STREET LIGHTS ARE TO BE PRIVATE AND MAINTAINED BY THE SOMMERSET ESTATES HOME OWNERS ASSOCIATION.
 3. THE STREET LIGHT IN THE CUL-DE-SAC ISLANDS SHALL CAST LIGHT IN ALL 360 DEGREES.

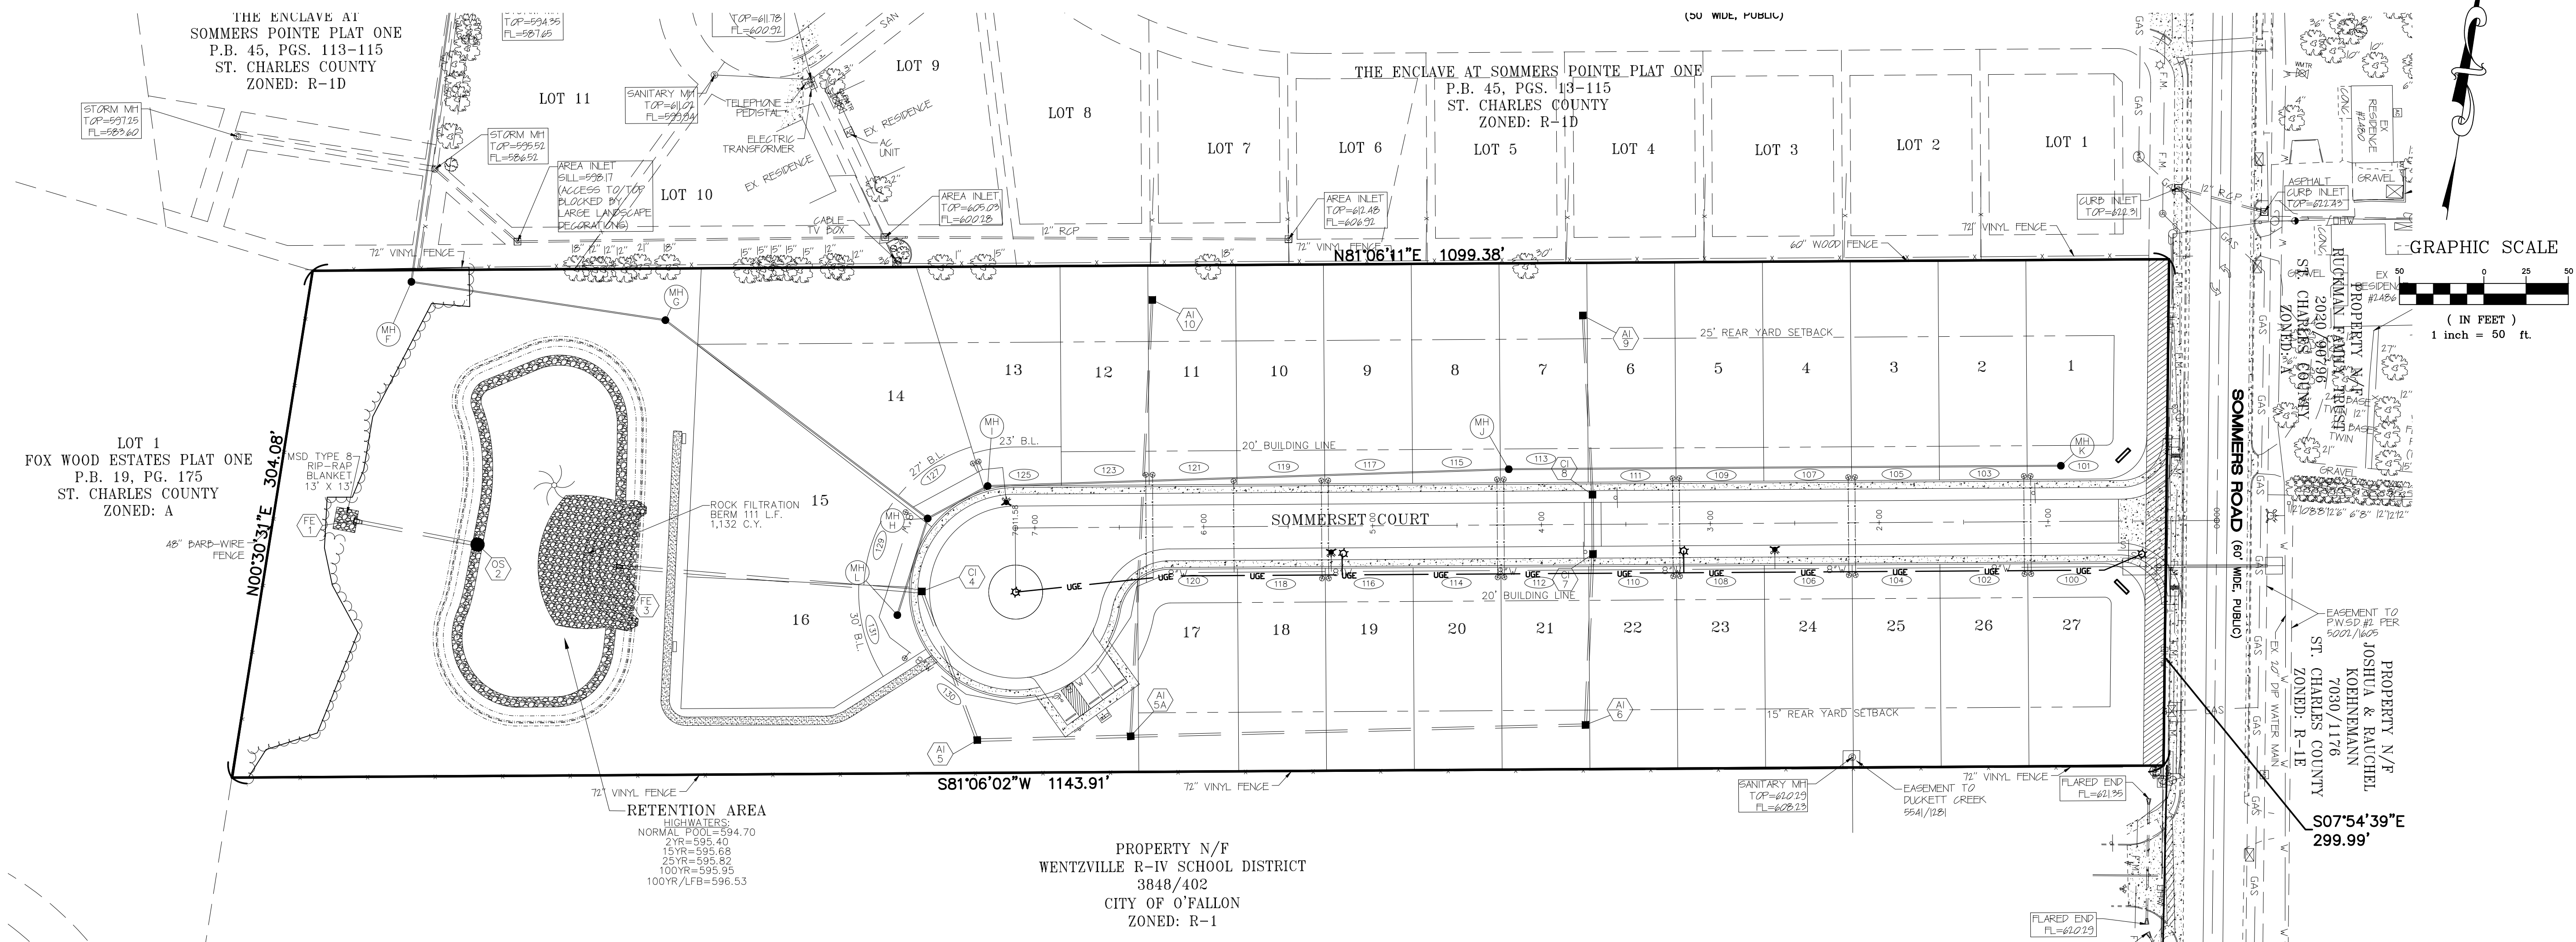

PROJECT TITLE:
SOMMERSET ESTATES

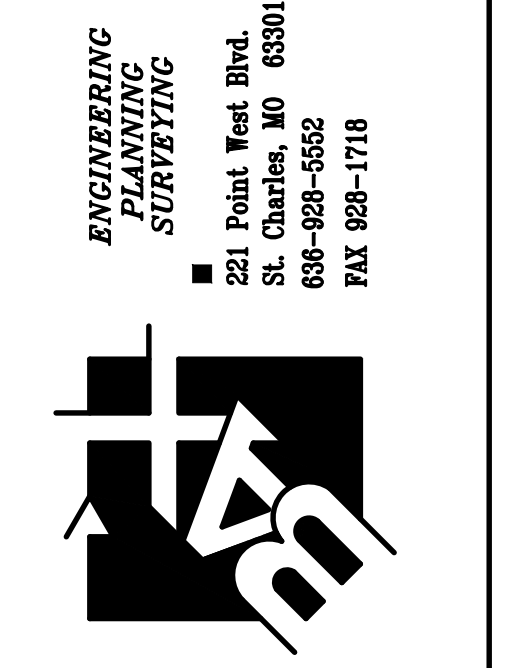

DISCLAIMER OF RESPONSIBILITY
 I hereby specify that the documents intended to be authenticated by my seal are limited to this sheet, and I hereby disclaim any responsibility for all other drawings, specifications, estimates, reports or other documents or instruments relating to or intended to be used for any part or parts of the architecture or engineering project or survey.



JEFFREY B. SIMMONS
 CIVIL ENGINEER
 2007030831

REVISIONS

DATE	BY	REVISIONS
09/02/21	PWSD#2 & DUCKETT	COMMENTS
09/10/21	PWSD#2	COMMENTS
09/27/21	CITY	COMMENTS
10/11/21	CITY	COMMENTS

Developer / Owner:
 KAPB, L.L.C.
 410 Crestview Drive
 O'Fallon, MO 63366
 636-272-4200

LIGHTING PLAN

P+Z No. #21-003778
 Approval Date: 09/23/2021
 City No. RSP21-000005

Page No.
 15 of 23