

ENGINEERS AUTHENTICATION
The responsibility for professional engineering liability on this project is hereby limited to the set of plans authorized by the seal, signature, and date hereunder attached. Responsibility is disclaimed for all other engineering plans involved in this project and specifically excludes revisions after the date stated hereunder.
STEVEN D. MARON, P.E.
PROFESSIONAL ENGINEER
PE 2006007195


Project: SOUTH RIDGE SHOPPES, L.L.C.
OLD HIGHWAY N ROAD IMPROVEMENTS
8298 HWY N
OFALLON, MO
NEIL KERSTEN
16761 CONCORD HILL
MARTHASVILLE, MO 63357

Date: 2-08-2020

#	Revision Date	Description of Changes
1	03-20-20	REVISIONS PER CITY'S COMMENTS

Sheet No. C-307
Project No. 168305
Drawn By A. JONES
Checked By J. WINTERS
NOT RELEASED FOR CONSTRUCTION

OLD HIGHWAY N CROSS SECTIONS

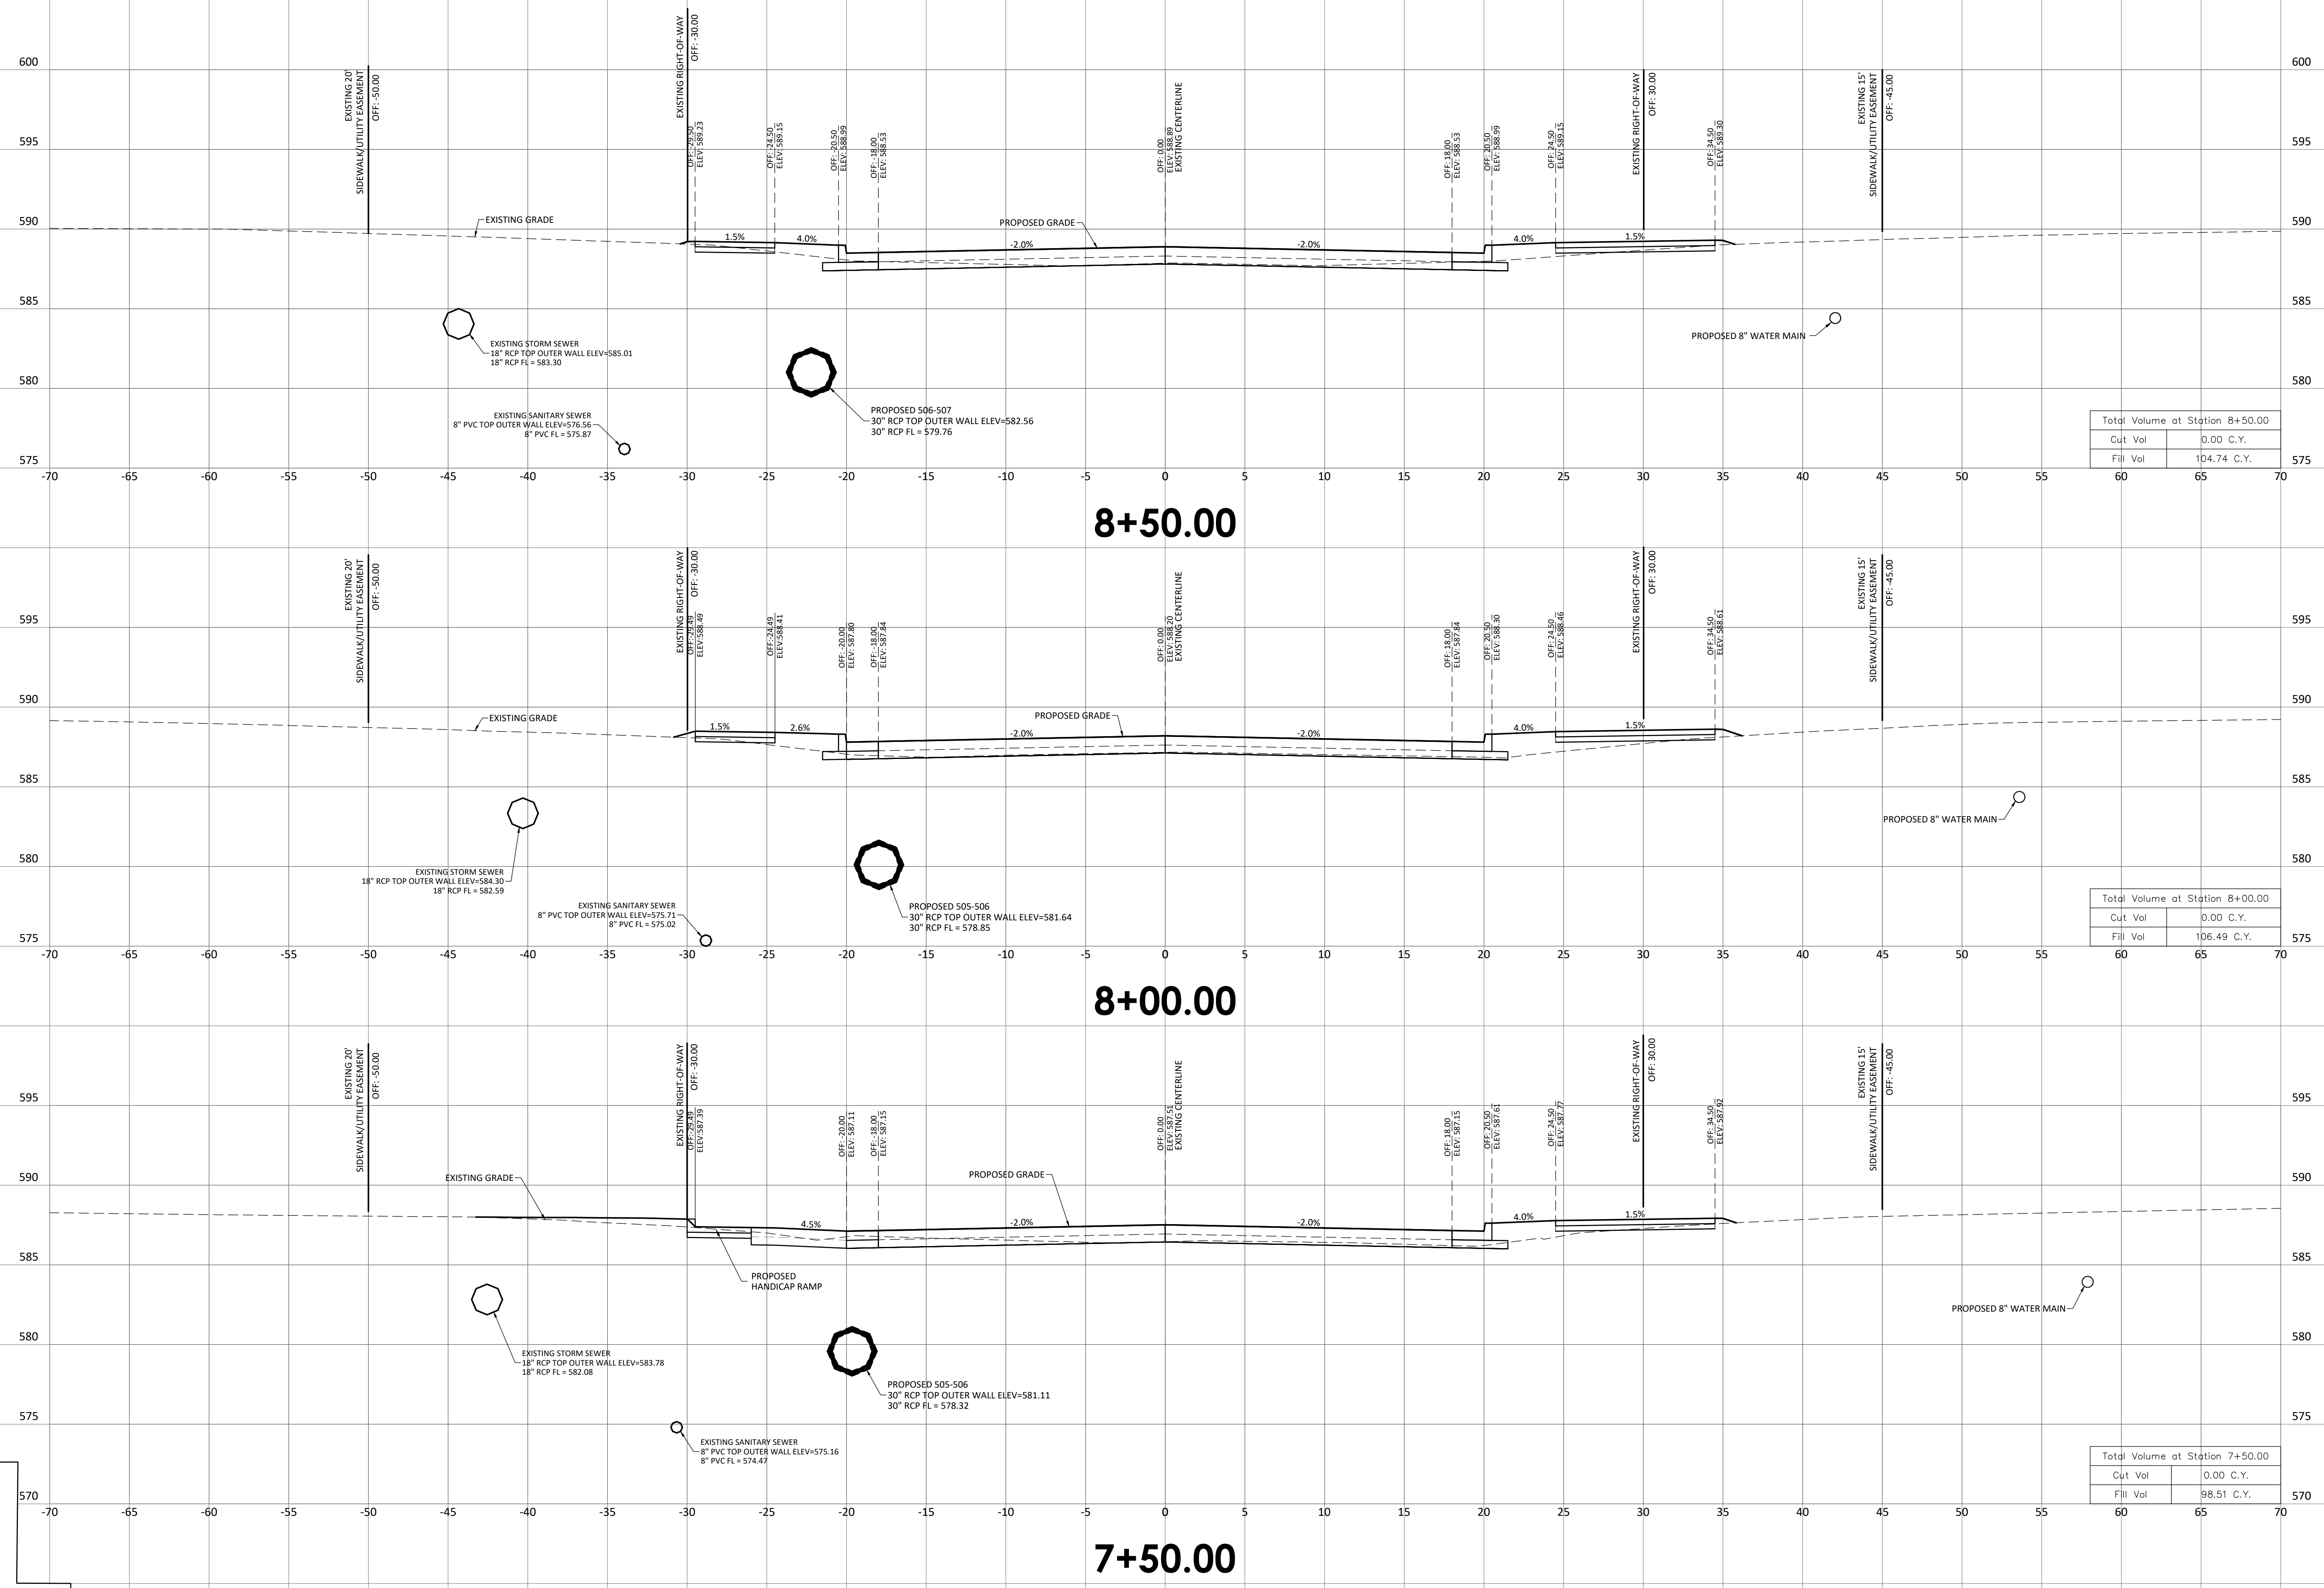


Total Volume at Station 8+50.00	
Cut Vol	0.00 C.Y.
Fill Vol	104.74 C.Y.

Total Volume at Station 8+00.00	
Cut Vol	0.00 C.Y.
Fill Vol	106.49 C.Y.

Total Volume at Station 7+50.00	
Cut Vol	0.00 C.Y.
Fill Vol	98.51 C.Y.

1"=5' HORIZONTAL
1"=5' VERTICAL

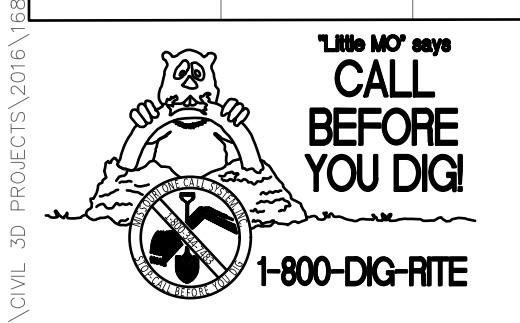

UNDERGROUND UTILITIES AND OSHA SAFETY NOTE:
Underground utilities and structures have been plotted from available information and therefore, their location must be considered approximate only. It is the responsibility of the individual contractors to notify the utility companies before actual construction. All O.S.H.A. rules and regulations established for the type of construction required by these plans shall be strictly followed (ie, trenching, shoring, etc.)

\\valet-fpc\valet\civil_3d_projects\2016\168305-SOUTH_RIDGE_SHOPPES-OTZALON_TRACT\COMMERCIAL_CONSTRUCTION_DRAWINGS\SHEETS\SECTIONS-ROAD.DWG