


MATCH LINE "B", SEE SHEET C10




GRAPHIC SCALE

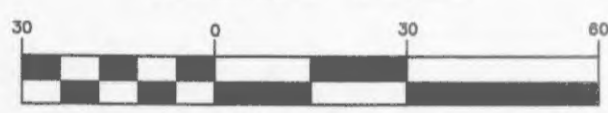

( IN FEET )  
1 inch = 30 ft.

N/F  
64K, L.L.C.  
ZONED HTCD  
DB. 2438, PG. 1997  
FUTURE DEVELOPMENT

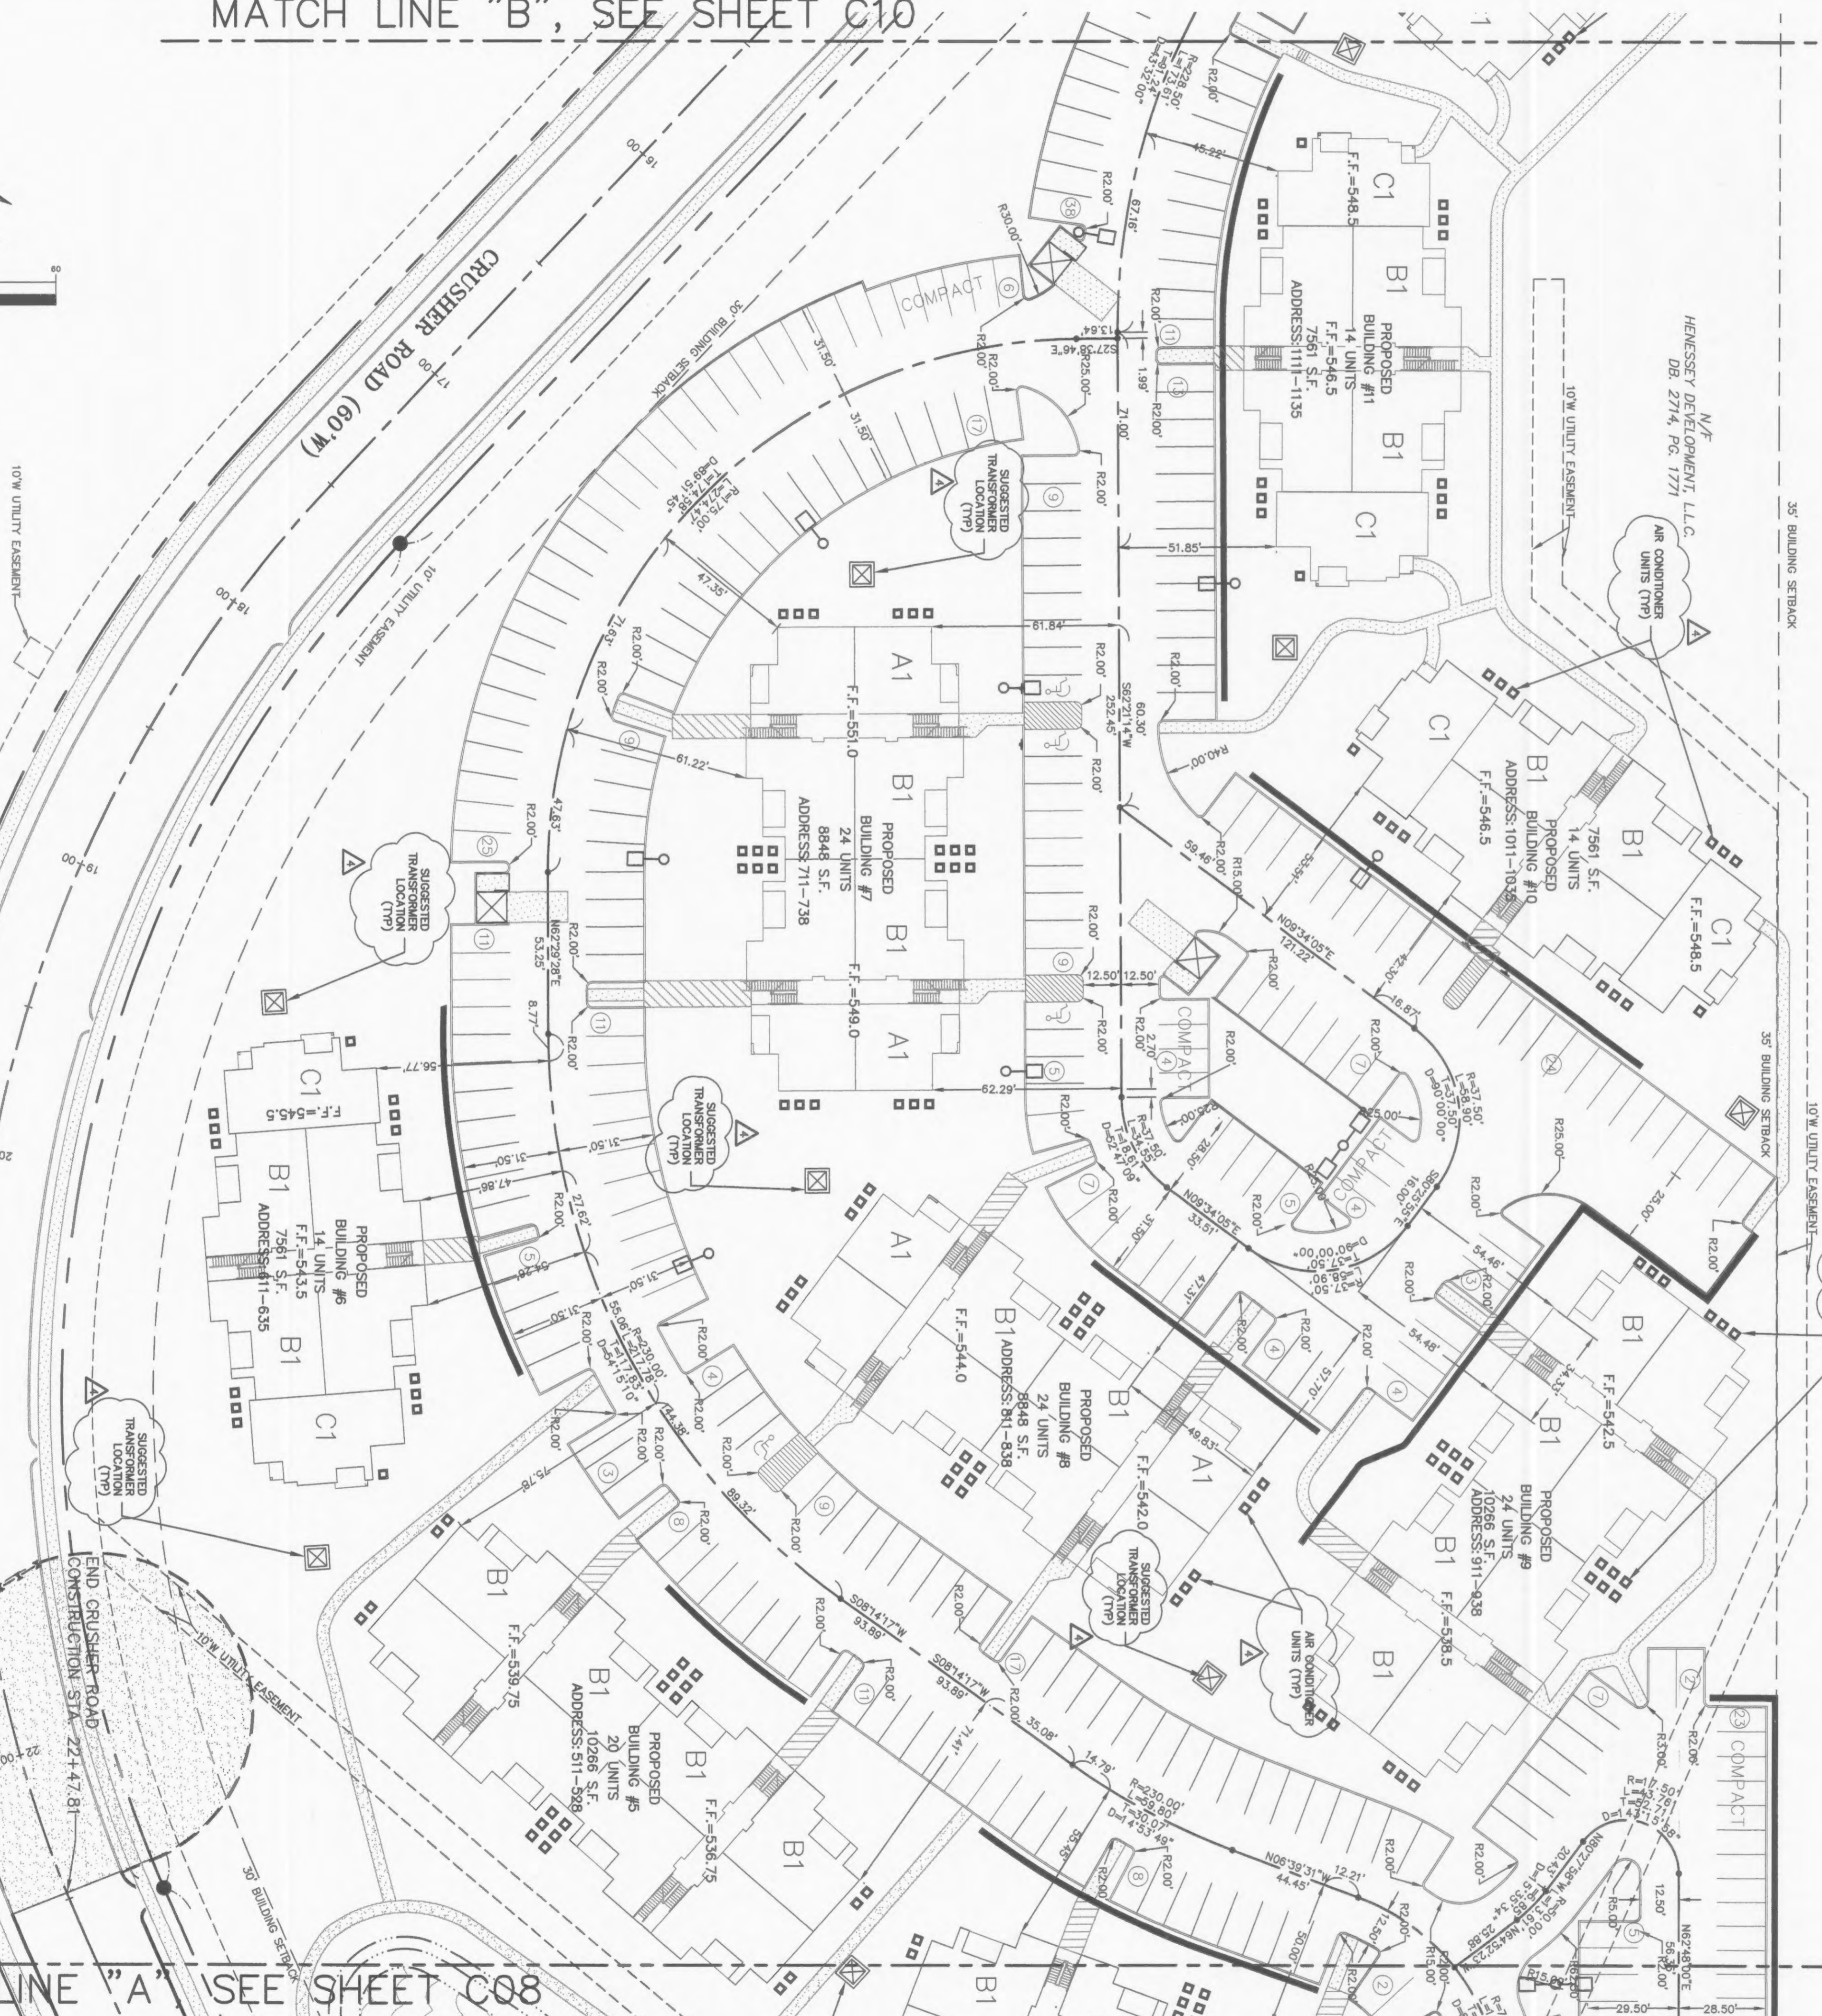

N/F  
DB. 997, PG. 1532  
ZONED R5  
MM MANAGEMENT CORP.  
MOBILE HOME PARK

N/F  
HENNESSEY DEVELOPMENT, L.L.C.  
DB. 2714, PG. 1771

LOT 49

LOT 50

LOT 51

LOT 52

LOT 53

LOT 54

LOT 55

**BROOKHAVEN**  
PLAT BOOK 35, PAGE 159  
ZONED R4  
SINGLE FAMILY HOMES



PREPARED FOR:  
**HENNESSEY DEVELOPMENT**  
9904 CLAYTON RD.  
SUITE 122  
ST. LOUIS, MO. 63124  
PH. (314) 991-1248  
FAX (314) 991-0964

CITY OF O'FALLON FILE NO. 3101.01

ALL DIMENSIONS TO FACE OF CURB UNLESS OTHERWISE NOTED

- Ⓜ 08/26/04 PER CITY OF O'FALLON COMMENTS
- Ⓜ 06/10/03 PER CITY OF O'FALLON COMMENTS
- Ⓜ 10/23/02 CITY OF O'FALLON CMNTS
- Ⓜ 8/12/02 CITY OF O'FALLON CMNTS

**SOUTHERNSIDE APARTMENTS**  
SITE GEOMETRICS  
**JAMES ENGINEERING & SURVEYING CO., INC.**  
ENGINEERS PLANNERS SURVEYORS  
10811 BIG BEND BLVD. KIRKWOOD, MO 63116  
PHONE: (314) 822-1006 FAX: (314) 822-0100

PROJECT # 184025  
N:\Engineering Projects\184025\dwg\C08-08-10-GEO.dwg 10/3/2005 8:22:47 PM CDT

MATCH LINE "A", SEE SHEET C08