



MATCH LINE "A" SEE SHEET 017

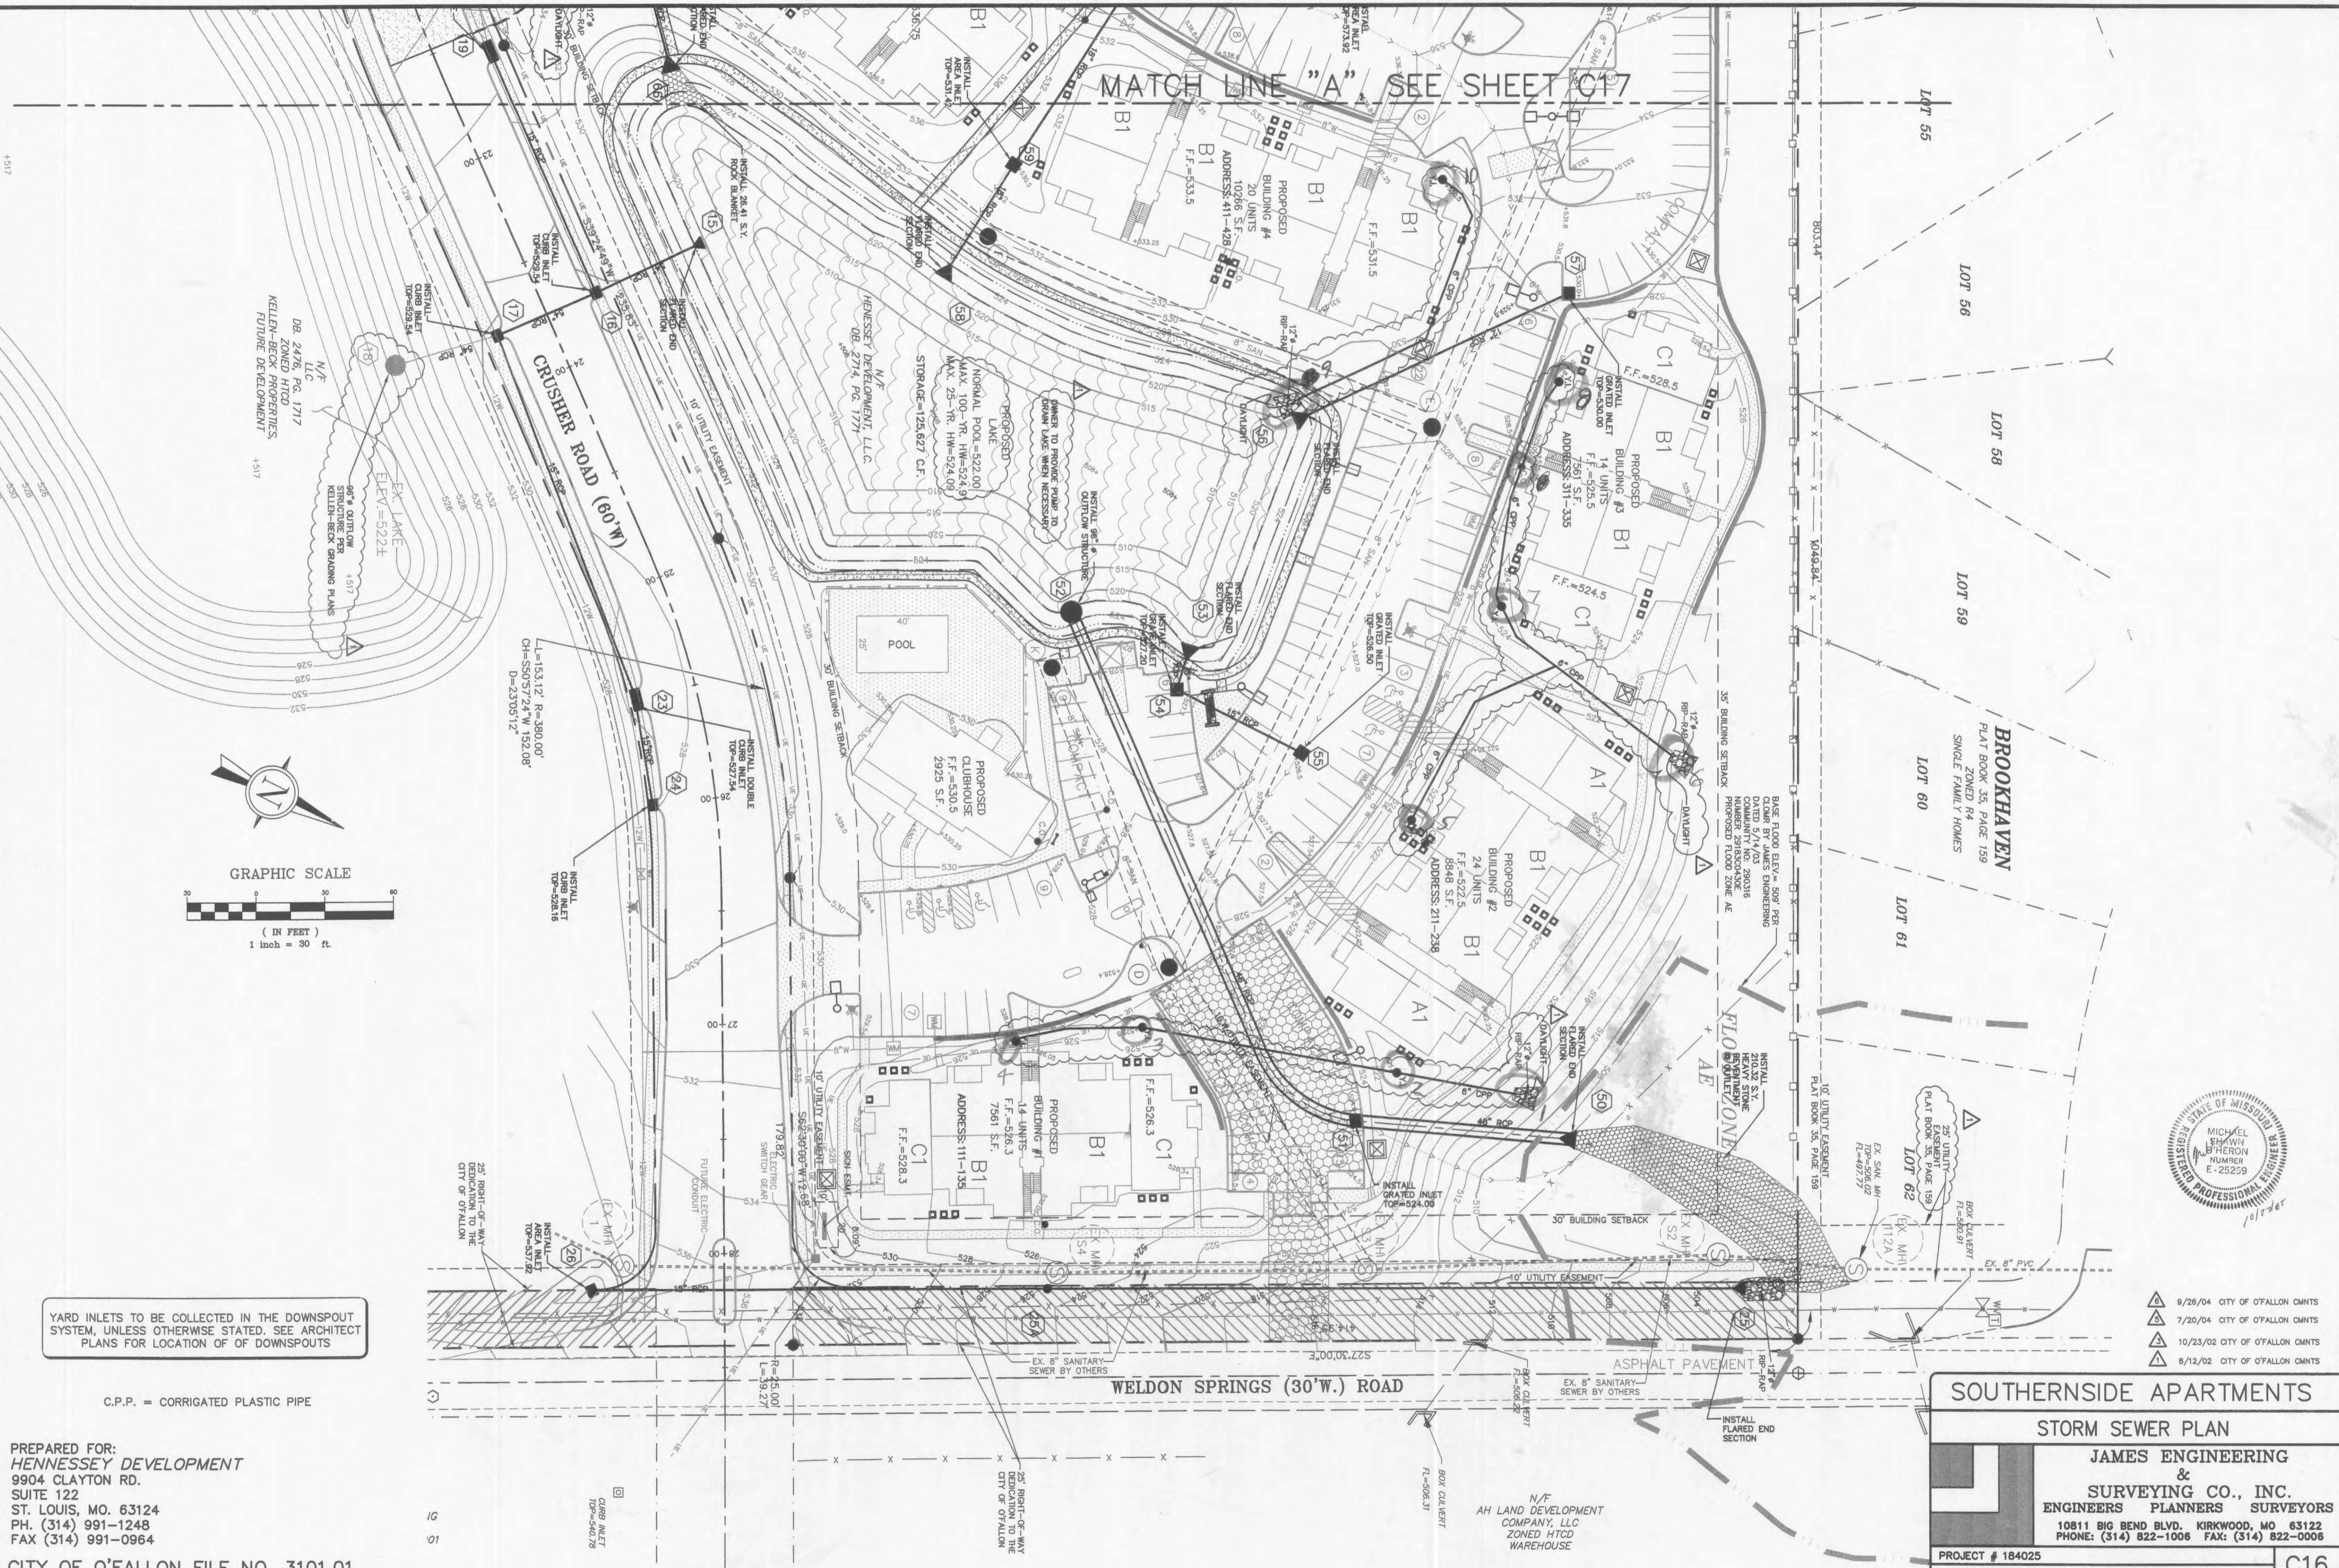

4517

DB, 24.76, HIG. 1717
N/F
KELLEN-BECK PROPERTIES
FUTURE DEVELOPMENT
+517

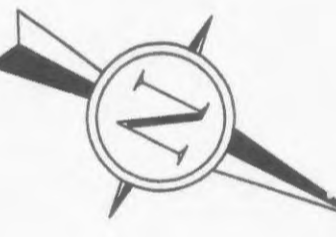

GRAPHIC SCALE
(IN FEET)
1 inch = 30 ft.

YARD INLETS TO BE COLLECTED IN THE DOWNSPOUT SYSTEM, UNLESS OTHERWISE STATED. SEE ARCHITECT PLANS FOR LOCATION OF DOWNSPOUTS

C.P.P. = CORRUGATED PLASTIC PIPE

PREPARED FOR:
HENNESSEY DEVELOPMENT
9904 CLAYTON RD.
SUITE 122
ST. LOUIS, MO. 63124
PH. (314) 991-1248
FAX (314) 991-0964

CITY OF O'FALLON FILE NO. 3101.01

IG
01



- ▲ 9/26/04 CITY OF O'FALLON CMNTS
- ▲ 7/20/04 CITY OF O'FALLON CMNTS
- ▲ 10/23/02 CITY OF O'FALLON CMNTS
- ▲ 8/12/02 CITY OF O'FALLON CMNTS

SOUTHERNSIDE APARTMENTS

STORM SEWER PLAN

JAMES ENGINEERING & SURVEYING CO., INC.
ENGINEERS PLANNERS SURVEYORS
10811 BIG BEND BLVD., KIRKWOOD, MO 63122
PHONE: (314) 822-1006 FAX: (314) 822-0006

PROJECT # 184025

N:\Engineering Projects\184025\dwg\016-17-18-STORM.dwg 10/27/2005 10:20:38 AM CDT

C16