



YARD INLETS TO BE COLLECTED IN THE DOWNSPOUT SYSTEM, UNLESS OTHERWISE STATED. SEE ARCHITECT PLANS FOR LOCATION OF DOWNSPOUTS

C.P.P. = CORRIGATED PLASTIC PIPE

PREPARED FOR:
HENNESSEY DEVELOPMENT
9904 CLAYTON RD.
SUITE 122
ST. LOUIS, MO. 63124
PH. (314) 991-1248
FAX (314) 991-0964

CITY OF O'FALLON FILE NO. 3101.01

MATCH LINE "B", SEE SHEET C17

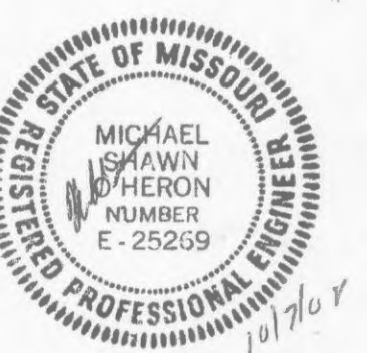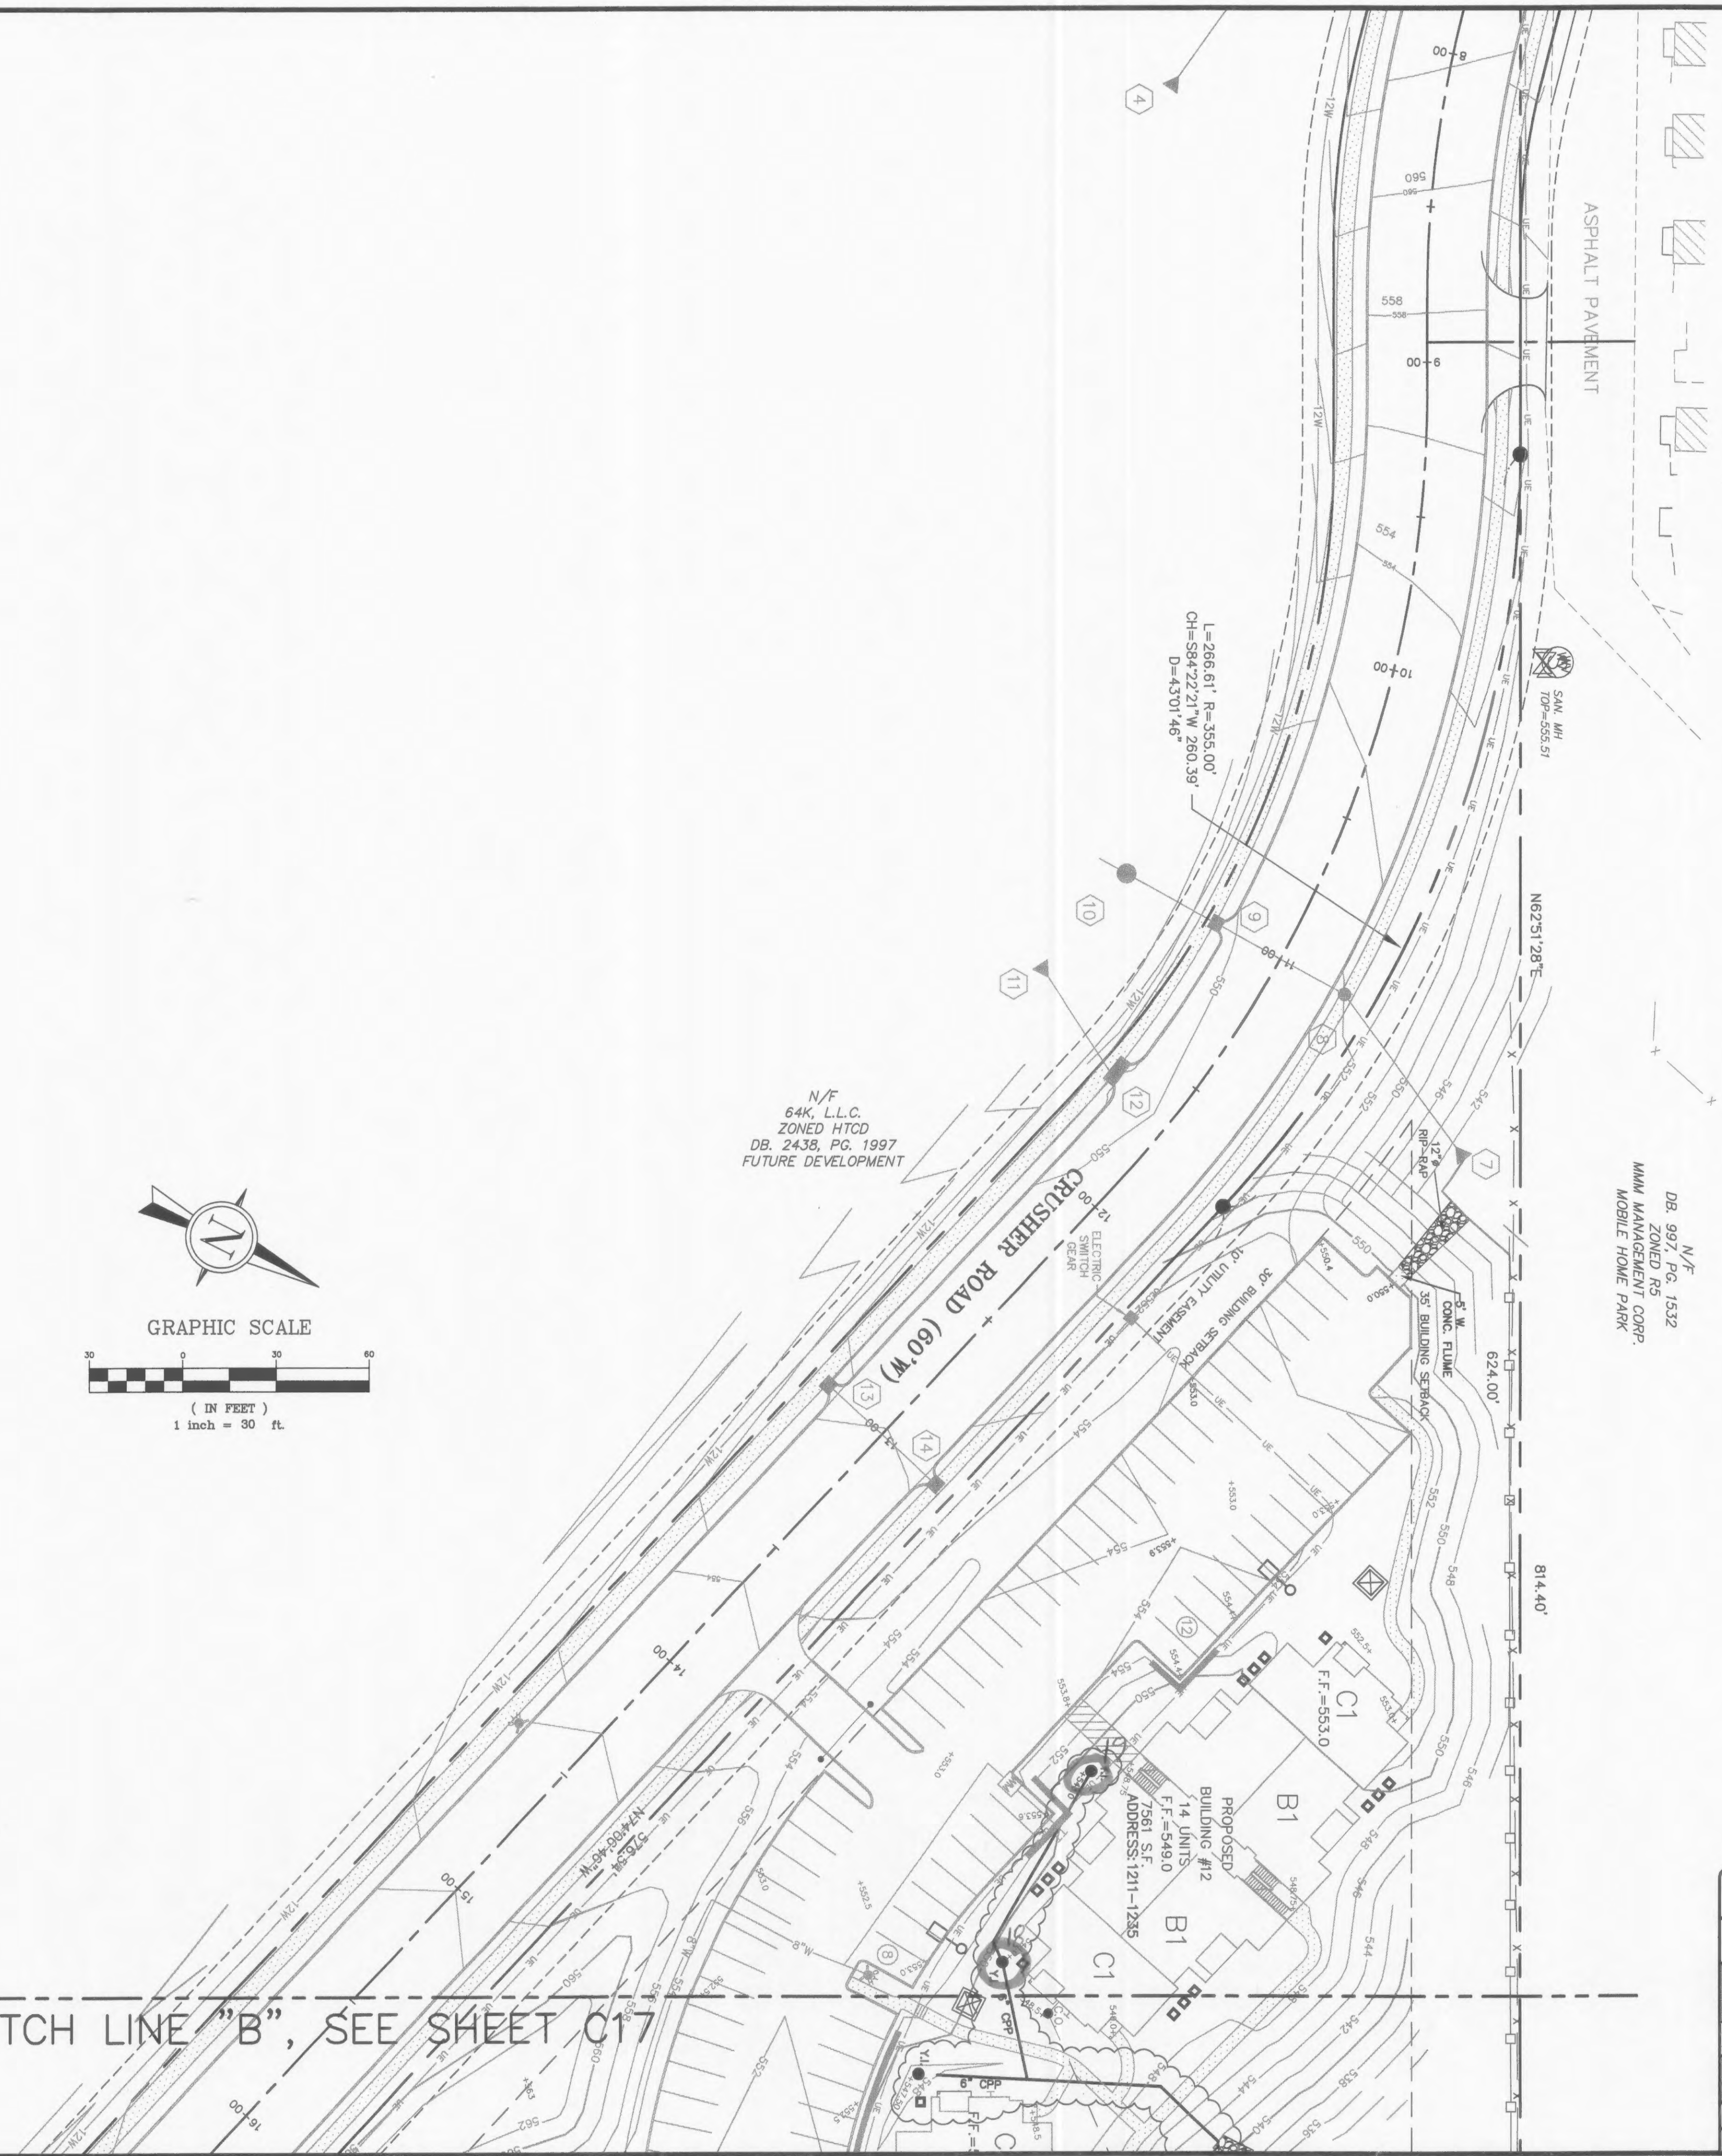

- ▲ 9/26/04 CITY OF O'FALLON CMNTS
- ▲ 7/20/04 CITY OF O'FALLON CMNTS
- ▲ 10/23/02 CITY OF O'FALLON CMNTS
- ▲ 8/12/02 CITY OF O'FALLON CMNTS

SOUTHERNSIDE APARTMENTS	
STORM SEWER PLAN	
JAMES ENGINEERING & SURVEYING CO., INC.	
ENGINEERS PLANNERS SURVEYORS	
10811 BIG BEND BLVD. KIRKWOOD, MO 63122 PHONE: (314) 822-1006 FAX: (314) 822-0006	
PROJECT # 184025	C18