



MATCH LINE "B" SEE SHEET C25

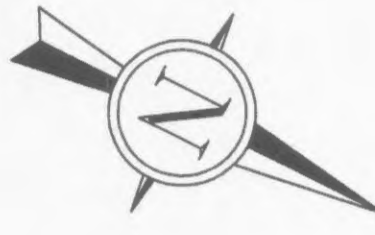


GRAPHIC SCALE

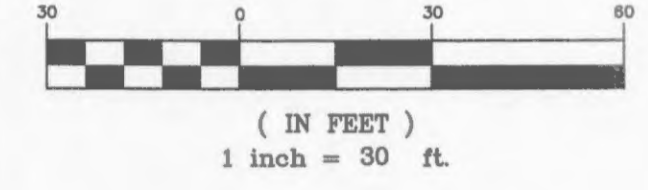

N/F
DB 997, PG. 1532
ZONED R5
MM MANAGEMENT CORP.
MOBILE HOME PARK

N/F
64K, L.L.C.
ZONED HTCD
DB 2438, PG. 1997
FUTURE DEVELOPMENT

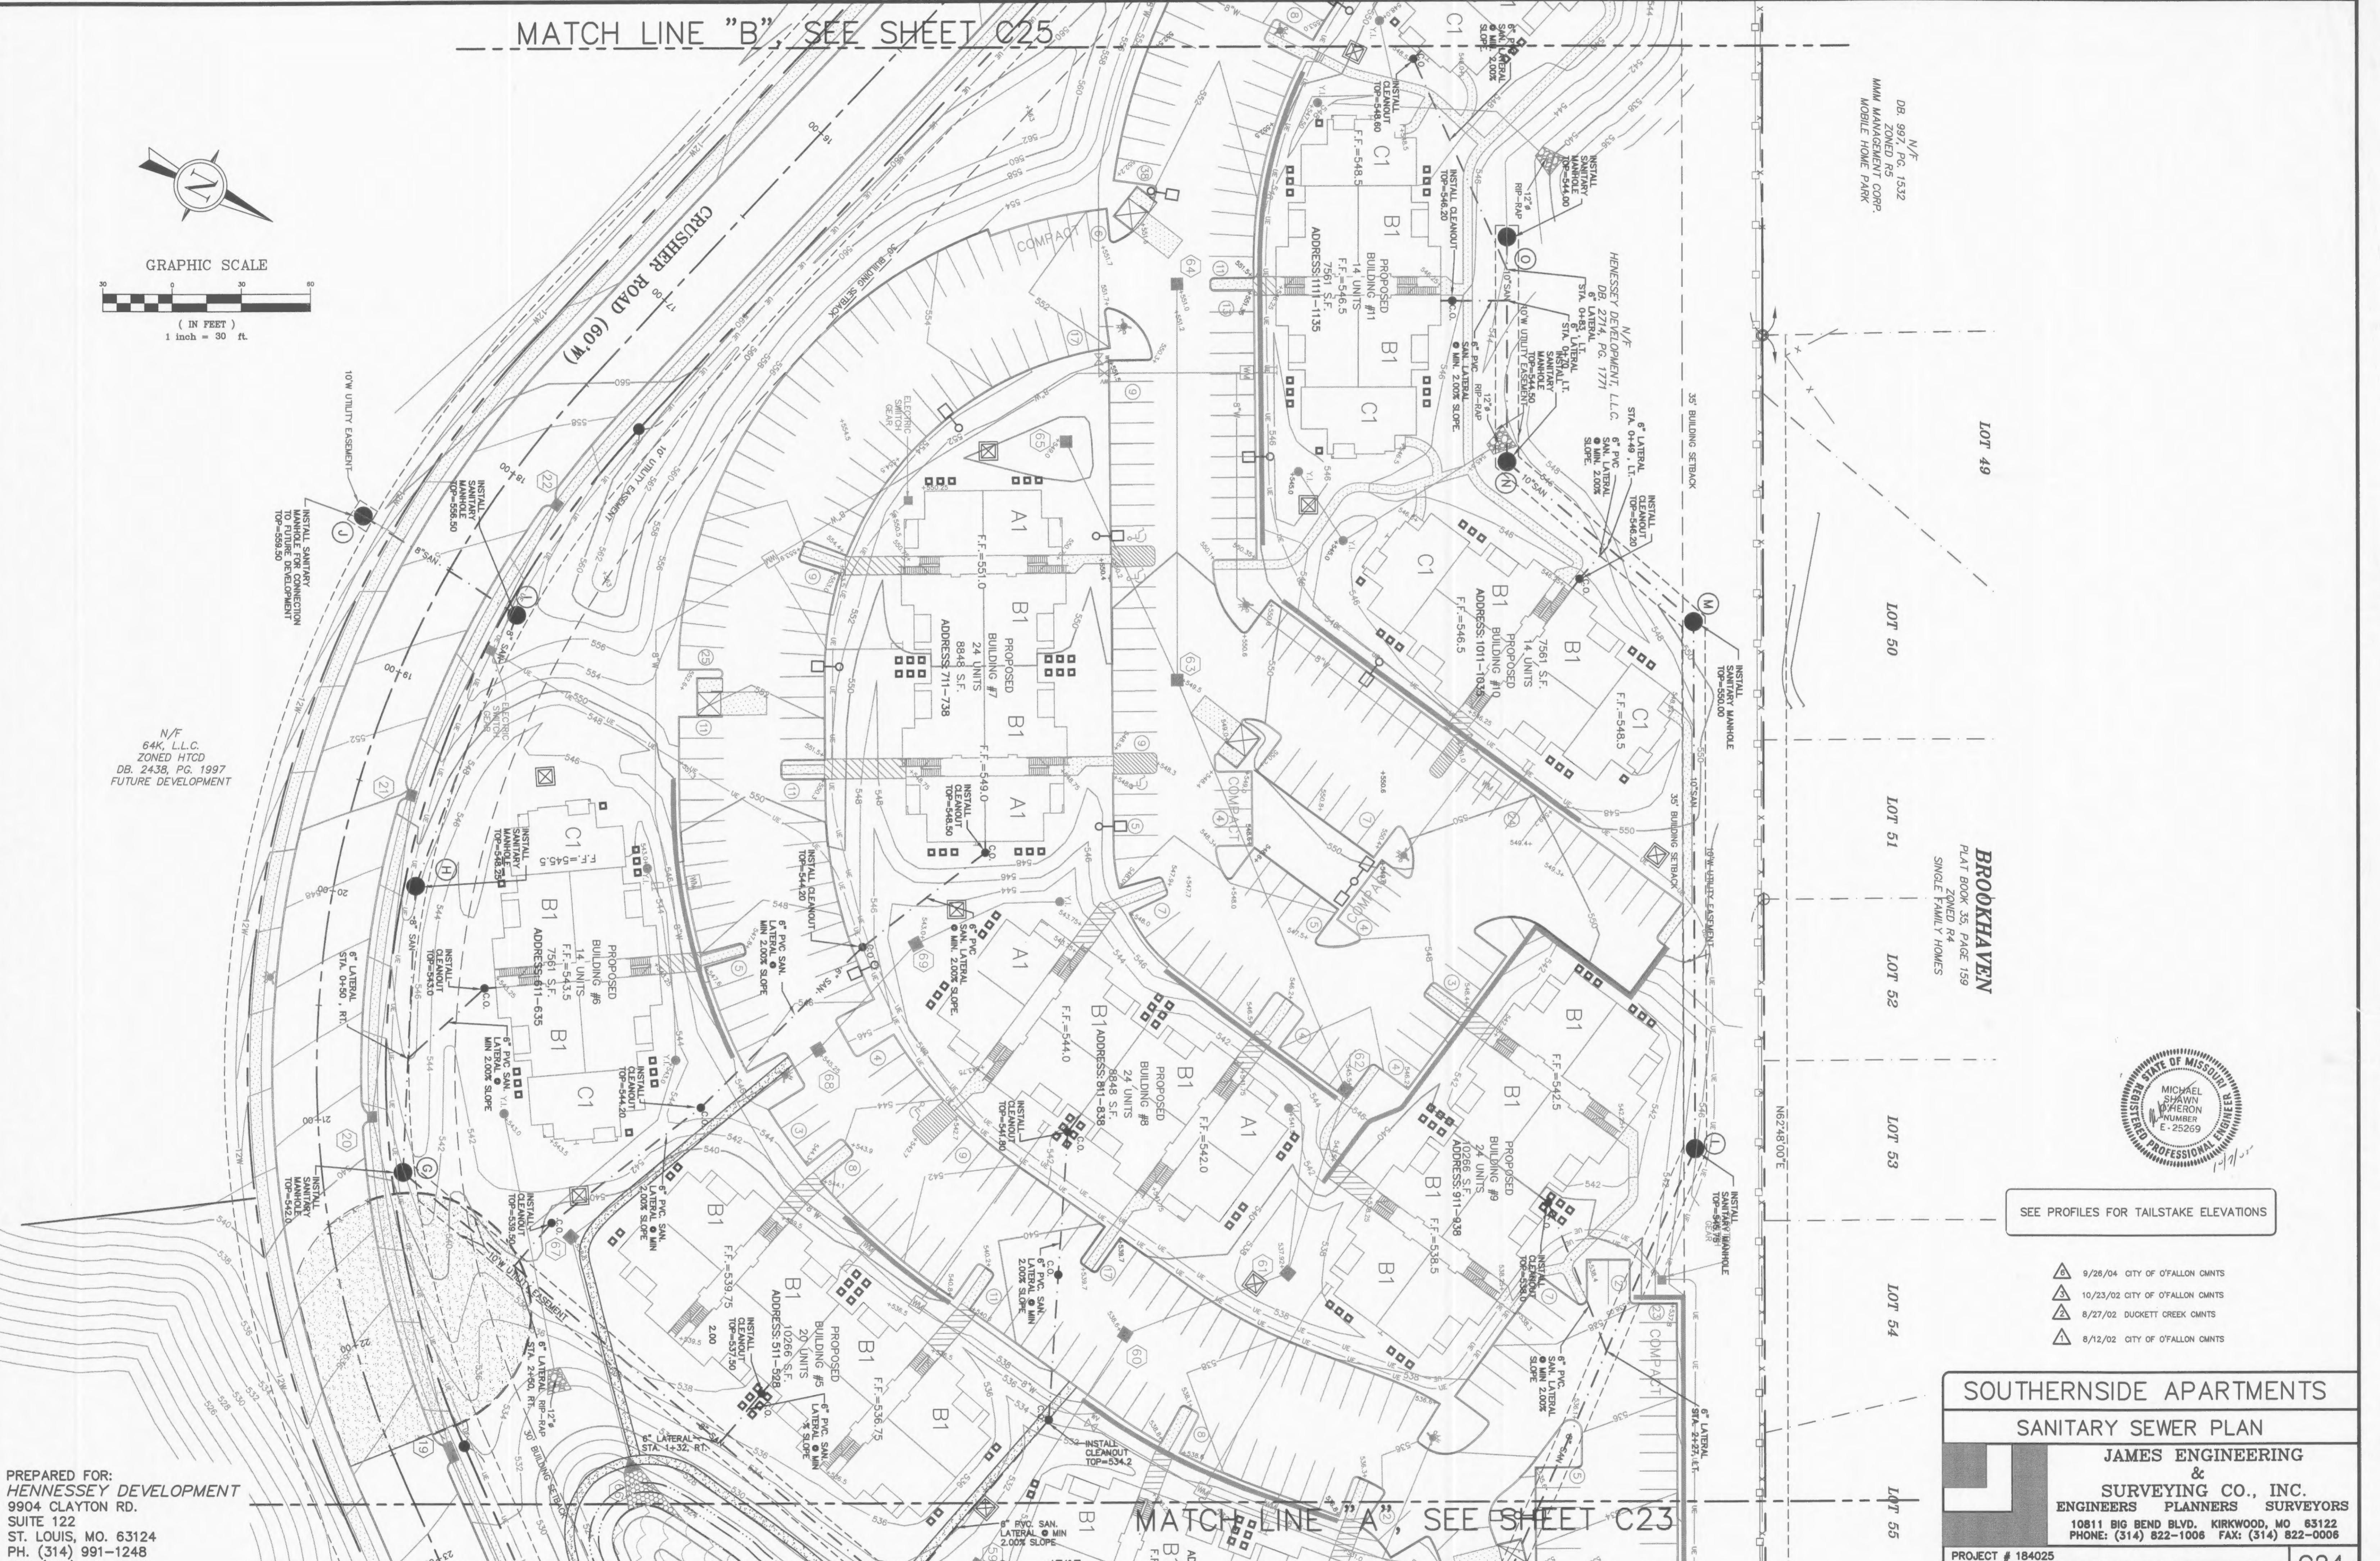

LOT 49

LOT 50

LOT 51

LOT 52

LOT 53

LOT 54

LOT 55

BROOKHAVEN
PLAT BOOK 35, PAGE 159
ZONED R4
SINGLE FAMILY HOMES



SEE PROFILES FOR TAILSTAKE ELEVATIONS

- ▲ 9/28/04 CITY OF OFALLON CMNTS
- ▲ 10/23/02 CITY OF OFALLON CMNTS
- ▲ 8/27/02 DUCKETT CREEK CMNTS
- ▲ 8/12/02 CITY OF OFALLON CMNTS

SOUTHERNSIDE APARTMENTS

SANITARY SEWER PLAN

JAMES ENGINEERING

**&
SURVEYING CO., INC.**

ENGINEERS PLANNERS SURVEYORS

10811 BIG BEND BLVD. KIRKWOOD, MO 63122
PHONE: (314) 822-1006 FAX: (314) 822-0006

PROJECT # 184025

N:\Engineering Projects\184025\dwg\C23-24-25-SAN.dwg 10/4/2005 4:24:18 PM CDT

C24

PREPARED FOR:
HENNESSEY DEVELOPMENT
9904 CLAYTON RD.
SUITE 122
ST. LOUIS, MO. 63124
PH. (314) 991-1248
FAX (314) 991-0964

CITY OF OFALLON FILE NO. 3101.01

MATCH LINE "A" SEE SHEET C23