


SHERWOOD FOREST COURT



HARDCASTLE COURT

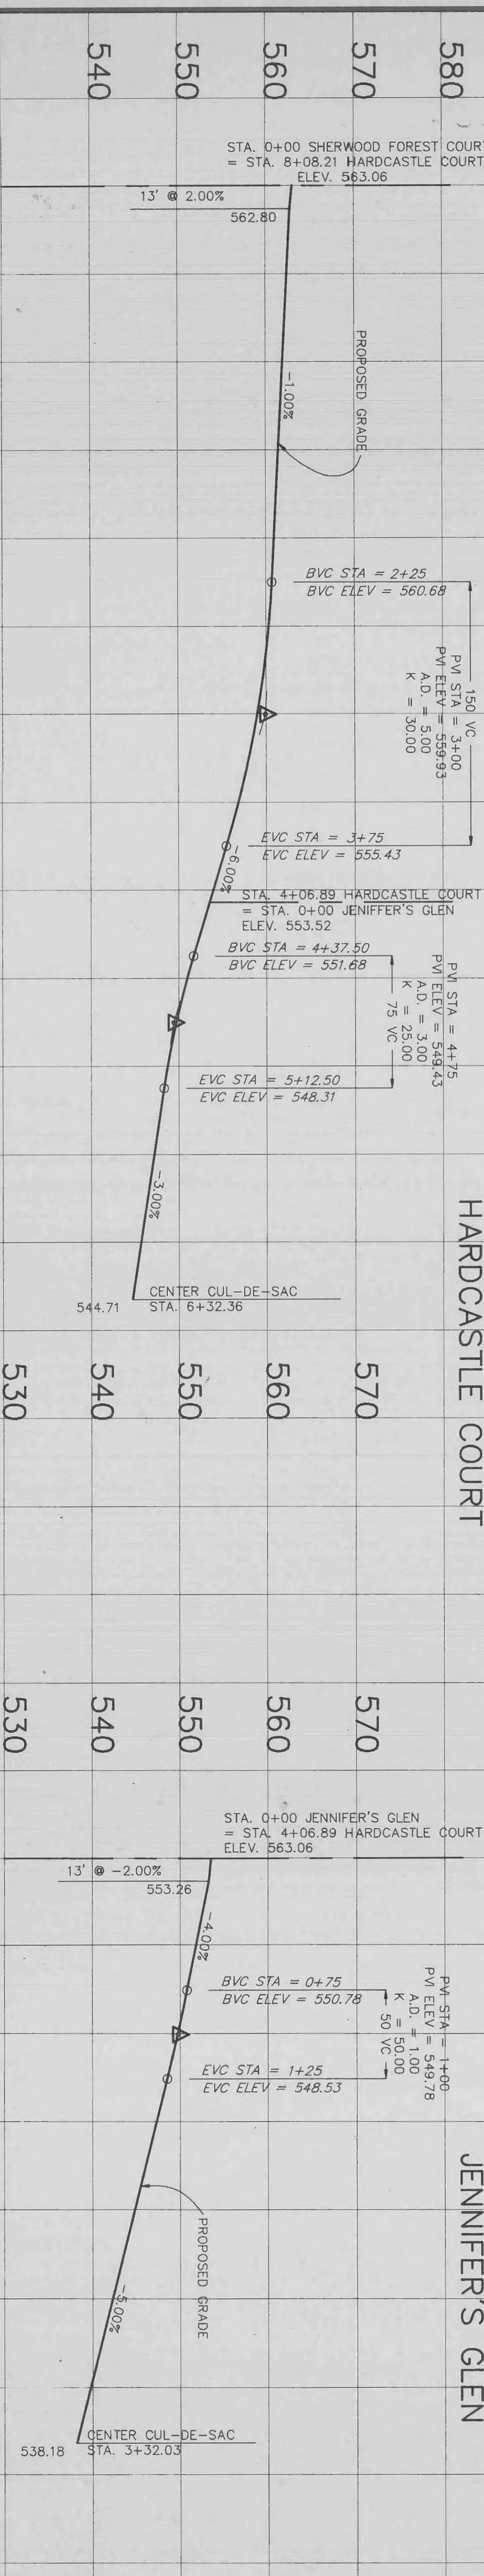

JENNIFER'S GLEN

SCALE:
 HOR.: 1"=50'
 VERT.: 1"=10'